CONDOMINIUM NUMBER 21 PLEASURE CREEK, A CONDOMINIUM

These Floor Plans are part of the Declaration filed or recorded as Document No. 6078 on this /OTH day of FEB. A.D., 1983.

LOT SURVEYS COMPANY INC.

SITE PLAN

Scale: 1 inch = 60 feet

60 0 60 120

For the purposes of this condominium the East line of the Southeast 1/4 of Section 25, Township 31, Range 24, is assumed to have a bearing of South O degrees OO minutes O2 seconds West.

Benchmark: Top nut of Hydrant opposite Southeast corner of property Elevation - 901.11 feet (NGVD 1929)

S 89° 59'58"E ch. brg - N 1°31'07"E --- 269.11---R: 50.00 Concrete Curb 7 N 85° 32'16"W Concrete 0 HIGHWAY HIGHW, No. 3 TRUNK UNIVERSIT ESTATE REAL ADDITIONAL -- 270.00---- 209.98----60.02--.... 474. 28 588° 30'47"W --- 744.28---South line of North 1000.0 feet of SE 1/4 of SE 1/4, Sec. 25 "NO DELINQUENT TAXES AND TRANSFER ENTERED" Feb 10th 1983 Southeast corner of the Southeast 1/4 of Section 25, Township 31, Range 24 BY 2. R. Laminshi Deputy

The undersigned, being first duly sworn under oath, certifies and deposes that these Floor plans of Condominium Number 21, Pleasure Creek, a Condominium, being located upon


That part of the Southeast Quarter of the Southeast Quarter of Section 25, Township 31, Range 24, Anoka County, Minnesota described as follows: Beginning at the Southeast corner of the North 1000.00 feet of said Southeast Quarter of the Southeast Quarter; thence South 88 degrees 30 minutes 47 seconds West, assumed bearing, along the South line of said North 1000.00 feet of the Southeast Quarter of the Southeast Quarter, 270.00 feet; thence North 1 degrees 29 minutes 13 seconds West 151.36 feet; thence North 49 degrees 30 minutes 00 seconds West 138.44 feet; thence Westerly, Northerly and Easterly a distance of 197.25 feet along a nontangential curve concave to the East having a radius of 50.00 feet, central angle of 226 degrees 01 minutes 34 seconds, and a chord bearing of North 1 degrees 31 minutes 07 seconds East; thence North 57 degrees 59 minutes 41 seconds East 126.84 feet; thence South 89 degrees 59 minutes 58 seconds East 269.11 feet to the East line of the Southeast Quarter of the Southeast Quarter; thence South 0 degrees 00 minutes 02 seconds West along said East line to the point of beginning.

and the Additional Real Estate described as follows:

That part of the Southeast Quarter of the Southeast Quarter of Section 25, Township 31, Range 24, Anoka County, Minnesota described as follows: Commencing at the Southeast corner of the North 1000.00 feet of said Southeast Quarter of the Southeast Quarter; thence South 88 degrees 30 minutes 47 seconds West, assumed bearing, along the South line of said North 1000.00 feet of the Southeast Quarter of the Southeast Quarter a distance of 270.00 feet to the point of beginning of the land to be herin described; thence North 1 degree 29 minutes 13 seconds West 151.36 feet; thence North 49 degrees 30 minutes 00 seconds West 138.44 feet; thence Westerly, Northerly and Northeasterly a distance of 153.70 feet along a nontangential curve concave to the Northeast having a radius of 50.00 feet, central angle of 176 degrees 07 minutes 40 seconds and a chord bearing of North 23 degrees 25 minutes 50 seconds West; thence North 85 degrees 32 minutes 16 seconds West 317.88 feet to the Easterly right of way line of US Highway No. 10 and 47; thence Southerly along said Easterly right of way line to said South line of the North 1000.00 feet of the Southeast Quarter of the Southeast Quarter; thence Easterly along said South line to the place of beginning.

_	lace of beginning.	bion magnifued by Minnageta Statutes Section 5154 2 110 Dec	ad this	
/ <u>57</u>		tion required by Minnesota Statutes Section 515A. 2-110. Dat	ted this	
		- Maymana of Phasels		
		Raymond A. Frasch, Registered Land Surveyor		
	State of Minnesota	Minnesota Registration No. 6743		
		ng instrument was acknowledged before me thisday of	FEBRUARY	
24	•	egistered professional land surveyor.	7 ° = 3 +	
9)		\mathcal{M}°	MUNOS	
Rangu		Multon Z. Syland		
Q		Milton E. Hyland, Notary Public, Hennepin County, M	Minnesota	
3		My Commission Expires November 19, 1987	n	
Ġ.	Annual T. Rabon a magist and	professional Architect for the State of Minnesota	JS 74	
Township		2-101 (b) and (c) does hereby certify that all structural co		
Tow		than one unit of all buildings containing or comprising any t		
		ed consistent with the Floor Plans for Condominium Number 2	_	
25,	Creek, a Condominium, and that a	ll the units are entirely completed consistent with said Flo	oor Plans.	
Section	Dated thisday of	February 1983.		
Seci				
, ¢,				
	Minnesota Registration No. 9861			
State of Minnesota County of Washington The foregoing instrument was acknowledged before me this 3nd day of				
Southea	February 198 3, by	Social Bakes a registered professional Osch	iteet .	
fo	•	Saibara TV. Marie		
line	607181	Notary Public, Washington County, Minnesota	~~~	
+		My Commission Expires	NOTARY PUBLIC - MINNESOTA	
East	Checked and approved this 9th	day of February 1983.	My Commission Evering COUNTY	
		uay 01	√√√√√√√√√√√√√√√√√√√√√√√√√√√√√√√√√√√√√	
	OFFICE OF COUNTY RECORDEN: STATE OF MINNESOTA, COUNTY OF ANOKA			
	I hereby certify that the within instru-	Roland W. anderson		
	printer FEB 1 0 1983 A.D., 19	Anoka County Surveyor.		
	3:30 clock P.M., and was duly recorded			
	In book of page 19			
	7,10,00,10			
	Courty Recorder			
	By Xatherine Beier			
	Pobaci			
		100 9 5 0 9 7 FB 1 0 B 1 0 0 F		


CONDOMINIUM NUMBER 21 PLEASURE CREEK, A CONDOMINIUM

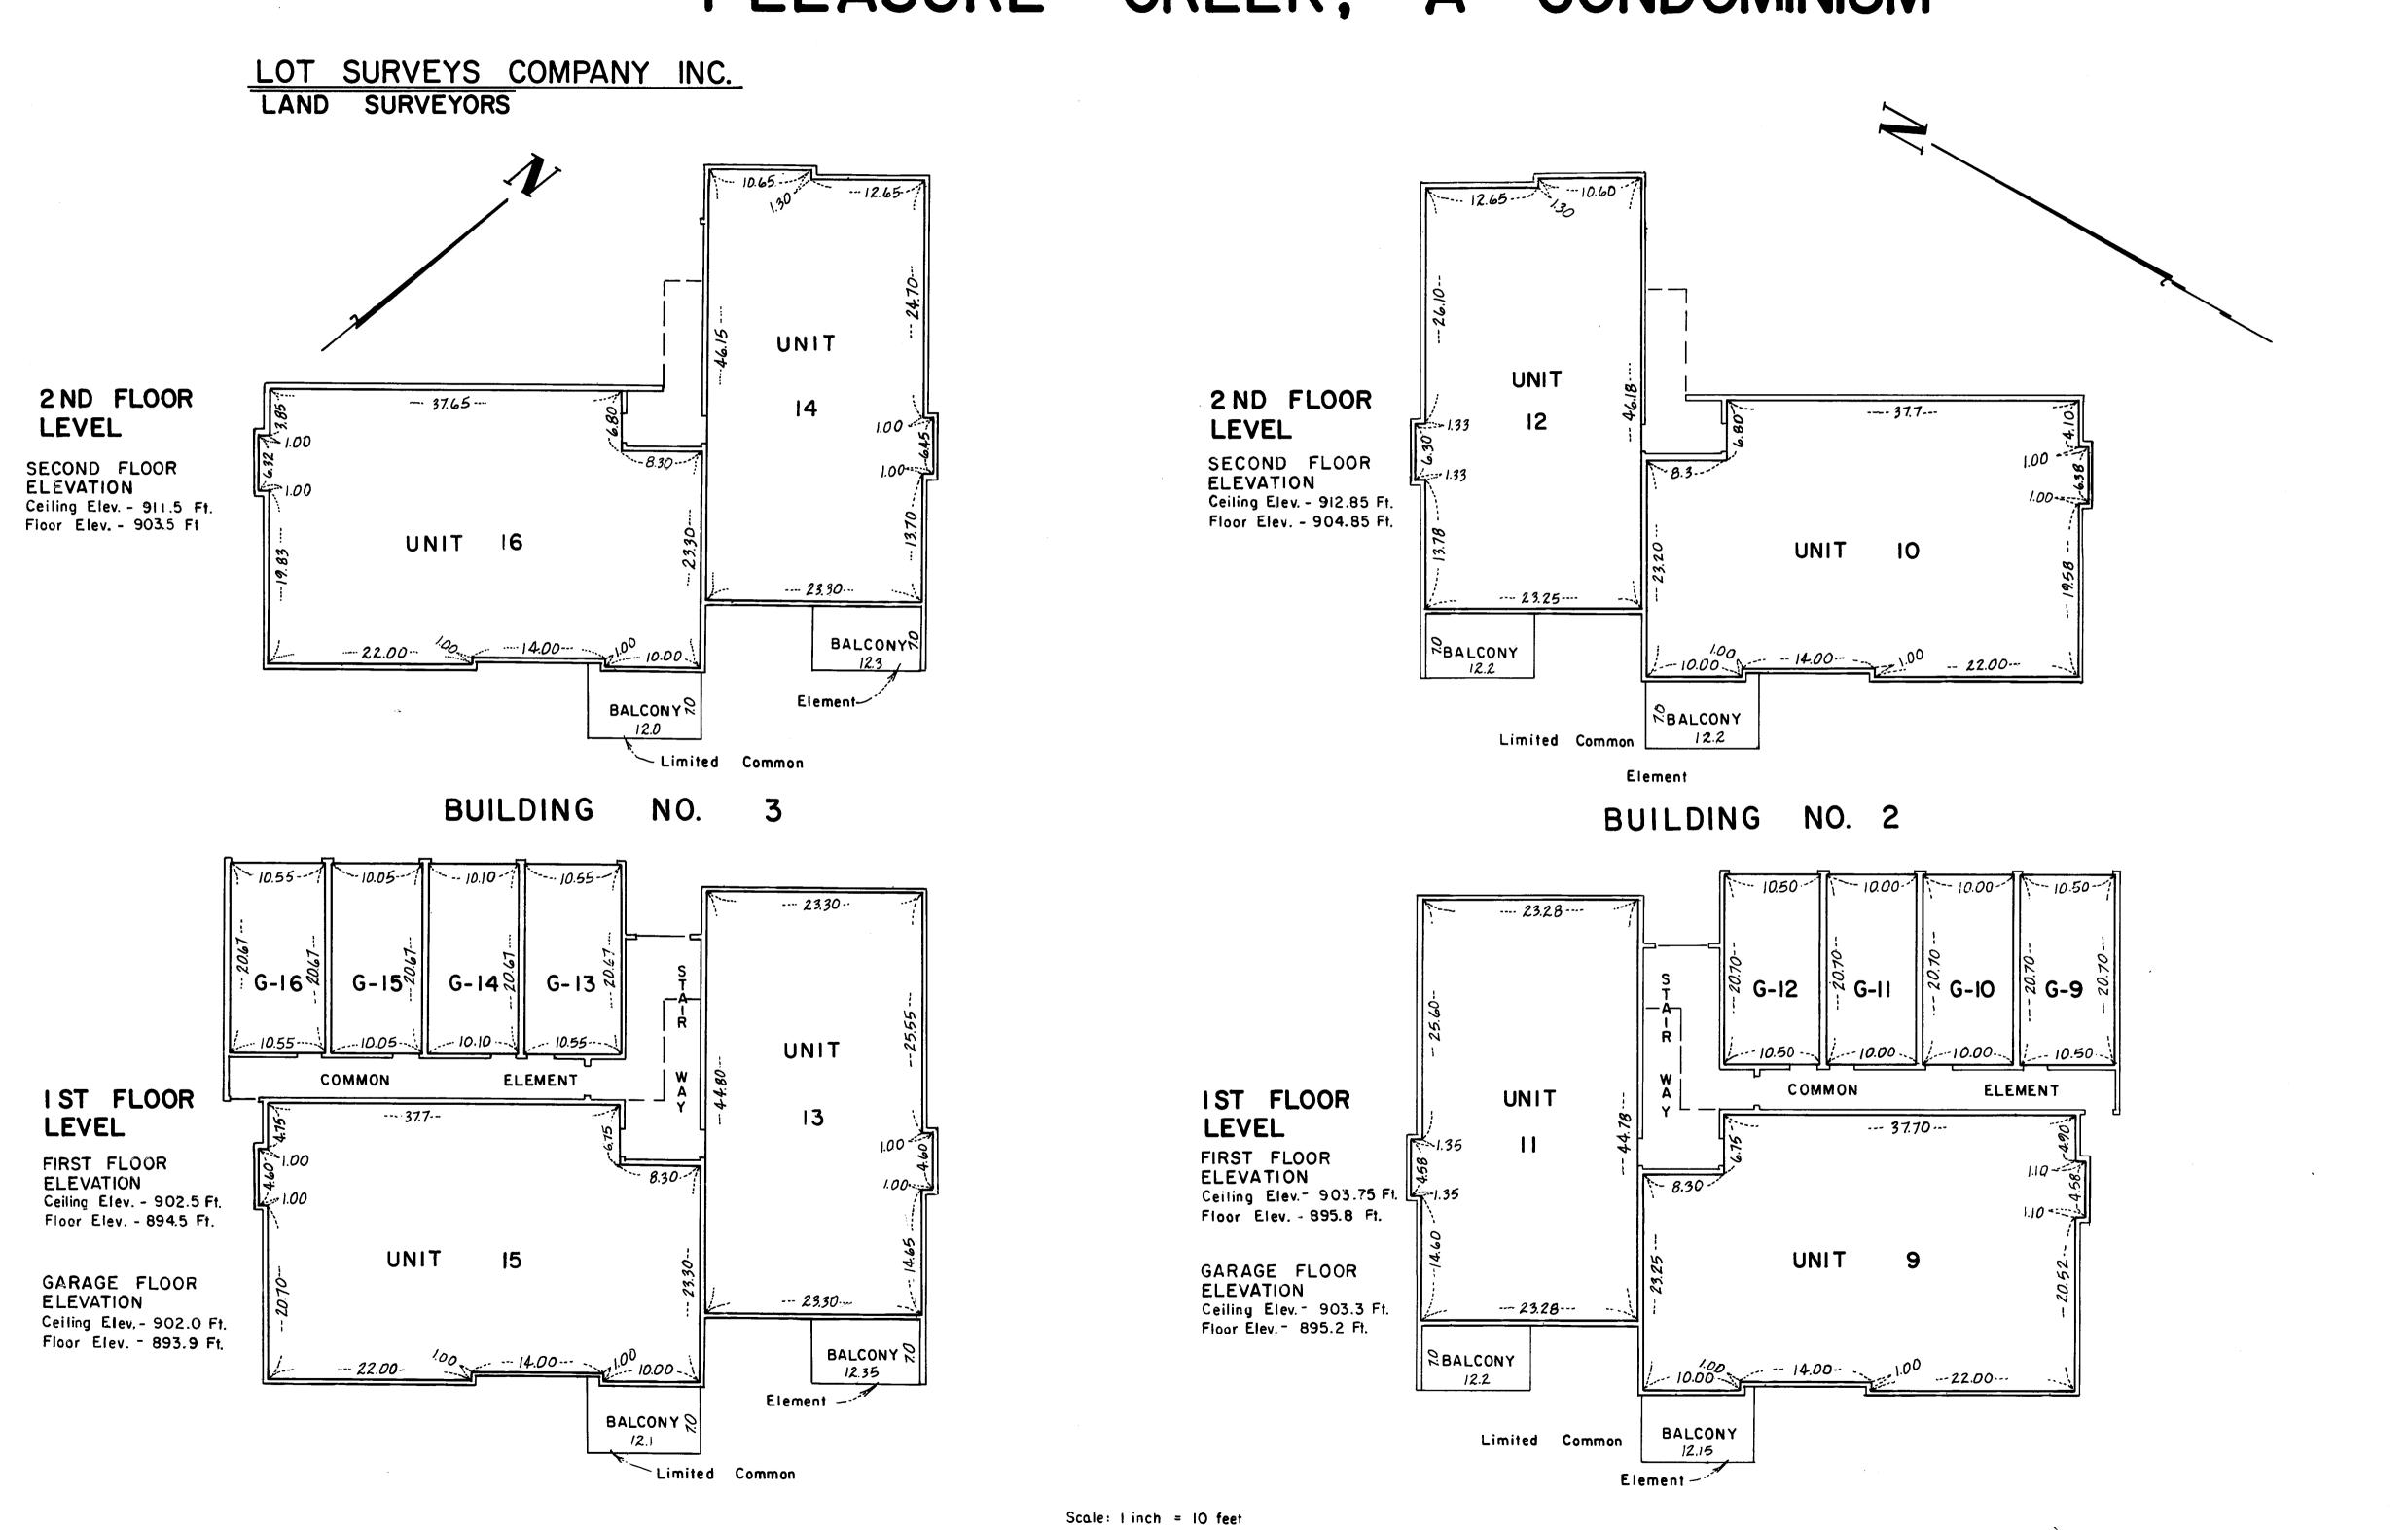

CONDOMINIUM NUMBER 21 PLEASURE CREEK, A CONDOMINIUM

SURVEYS COMPANY SURVEYORS

10.05--- 10.05---

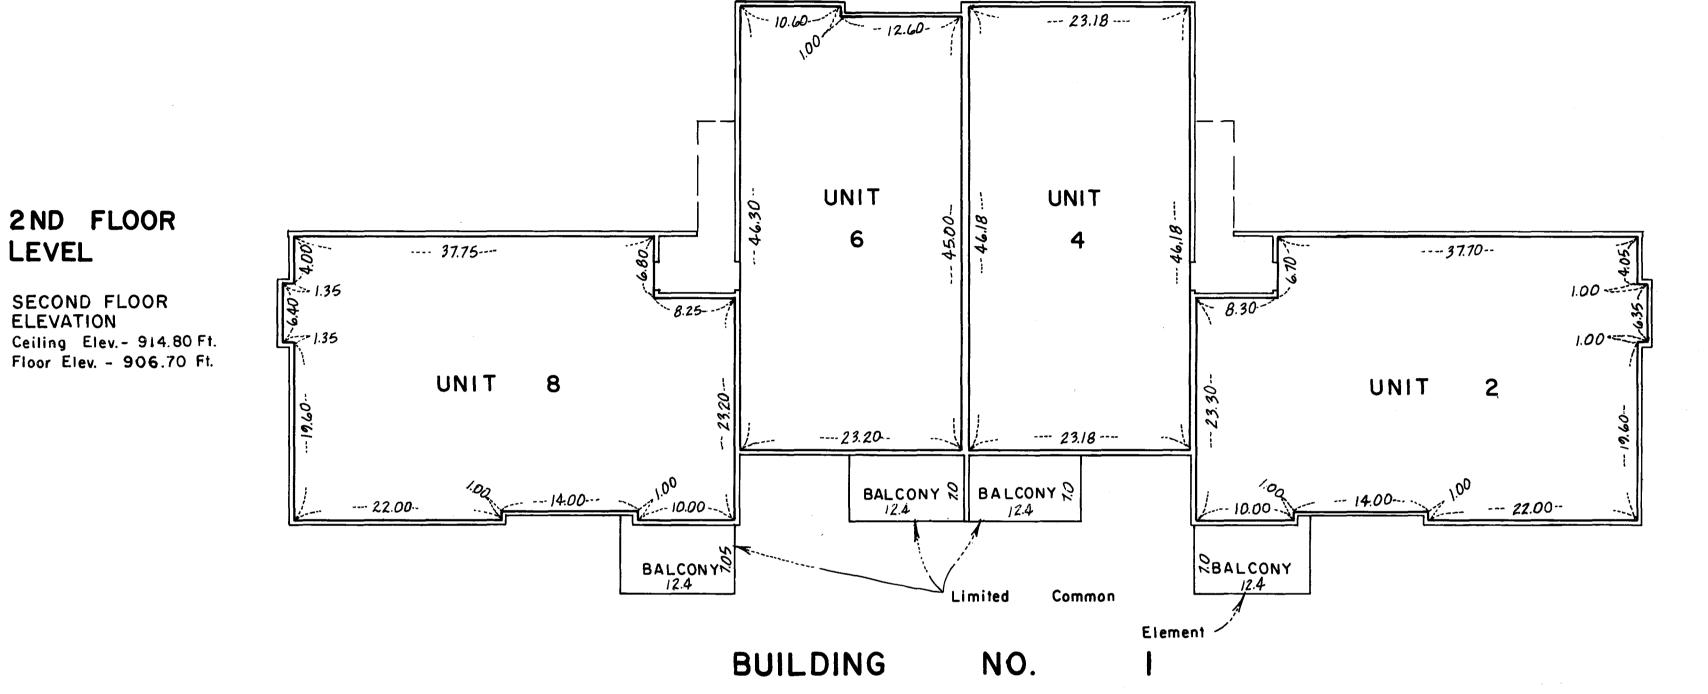

STAIR 1.-- 10.55----- 10.00 --UNIT UNIT ELEMENT COMMON COMMON ELEMENT --- 37.70 ------ 37.70 ---1.00 -UNIT 7 UNIT ---23.30------ 23.20 -RBALCONY BALCONY? 12.4

BALCONY


12.4

--- 23.20 --

Còmmon

BALCONY

Element /

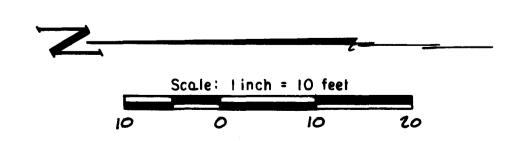

IST FLOOR LEVEL

LEVEL

ELEVATION

FIRST FLOOR ELEVATION Ceiling Elev. - 905.85 Ft. Floor Elev. - 897.75 Ft.

GARAGE FLOOR ELEVATION Ceiling Elev. - 905.3 Ft. Floor Elev. - 897.2 Ft

DECLARATION FOR NEW CIC

* THIS PAGE IS NOT PART OF THE ORIGINAL DOCUMENT PRESENTED FOR RECORDING

Added by Anoka County Recorder for posting only.

MUNICIPALITY: Coon Rapids	CHECKED BY: _	Pc ON //22/03
MAP # 2829	PLAT BOOK TYPE:	
DOC. DATE: 1-14-03 NO. OF PAGES:	TRACT BOOK:	PAGE
CIC SHORT NAME: CIC NO 132 Pleas	ure Creek	
LONG NAME: BY DECLARATION		1
		//

A/T	PARENT PINS	THRU
A	25.31.24.44.0007	0022
A	25.31.24.44.0007 44.0024	0047
A	44.0023	
A	44.0049	0087
,		
.:		
<i>;</i> ;	1 4 - 4	

A/T	PARENT PINS	THRU
``,		
	٠	
	y	
	ide and the second	
İ		

DELINQUENT and C	JRRENT	$\langle \gamma \rangle$		1/22/03
TAXES ARE PAID:	INITIALS:	-	DATE:	1100103

DIV. NO.: _____

Common Interest Community (CIC) No. 132

PLEASURE CREEK CONDOMINIUM

DECLARATION CREATING CIC FROM CONDOMINIUM NO. 21

This Amended and Restated Declaration was made and adopted in the County of Anoka, State of Minnesota, on January 10, 1996, by Pleasure Creek Condominium Association, a Minnesota corporation (the "Association"), pursuant to the provisions of Minnesota Statutes Chapter 515B, known as the Minnesota Common Interest Ownership Act (the "Act"), for the purposes of opting in under the Act and amending and restating the original Declaration recorded as Document Number 607181, and the Amended Declaration recorded as Document Number 617156 and re-recorded as Document Number 623734.

WHEREAS, Pleasure Creek Condominium Association has been incorporated as a non-profit corporation under Minnesota Statutes Chapter 317, and,

WHEREAS, the Association administers certain real property located in Anoka County, Minnesota, legally described in Exhibit A attached hereto and Association desires to submit said real property and all improvements thereon (collectively the "Property") to the Act, and,

WHEREAS, pursuant to the affirmative vote of seventy-five percent (75%) of the Owners, as defined in the original Declaration, this Amended and Restated Declaration and election under the Act shall become effective upon the filing hereof pursuant to Minnesota Statutes Section 515B.1-102 (d) (1), and

WHEREAS, the Property is not subject to an ordinance referred to in Section 515B.1-106 of the Act, governing conversions to common

interest ownership, and is not subject to a master association as defined in the Act.

THEREFORE, Association makes this Amended and Restated the Declaration and submits the Property to the Act as a Condominium under the name "Pleasure Creek Condominium Association", consisting of the Units referred to in Section 2, declaring that this Amended and Restated Declaration shall constitute covenants to run with the Property, and that the Property shall be owned, used, occupied and conveyed subject to the covenants, restrictions, easements, charges and liens set forth herein, all of which shall be binding upon all Persons owning or acquiring any right, title or interest therein, and their heirs, personal representatives, successors and assigns.

SECTION 1

DEFINITIONS

The following words when used in the Governing Documents shall have the following meanings (unless the context indicates otherwise):

- 1.1. "Association" shall mean the Pleasure Creek Condominium Association, a nonprofit corporation which has been created pursuant to Chapter 317 of the laws of the State of Minnesota and Minnesota Statutes Section 515B.3-101, whose members consist of all Owners as defined herein.
- 1.2. "Board" shall mean the Board of Directors of the Association as provided for in the By-Laws.
- 1.3. "By-Laws" shall mean the By-Laws governing the operation of the Association, as amended from time to time.
- 1.4. "Common Elements" shall mean all parts of the Property except the Units, including all improvements thereon, owned by the Association for the common benefit of the Owners and Occupants. The Common Elements include those parts of the Property designated as Common Elements on the recorded Plat or in the Act.
- 1.5. "Common Expenses" shall mean and include all expenditures made or liabilities incurred by or on behalf of the Association and incident to its operation, including without limitation allocations to reserves and those items specifically identified as Common Expenses in the Amended and Restated Declaration or By-Laws.
- 1.6. "Dwelling" shall mean a part of a building consisting of one or more floors, designed and intended for occupancy as a single

family residence, and located within the boundaries of a Unit. The Dwelling includes any garage attached thereto or otherwise included within the boundaries of the Unit in which the Dwelling is located.

₹

- 1.7. "Eligible Mortgagee" shall mean any Person owning a mortgage on any Unit, which mortgage is first in priority upon foreclosure to all other mortgages that encumber such Unit, and which has requested the Association, in writing, to notify it regarding any proposed action which requires approval by a specified percentage of Eligible Mortgagees.
- 1.8. "Governing Documents" shall mean this Amended and Restated Declaration, and the Articles of Incorporation, By-Laws, and Rules and Regulations of the Association, as amended from time to time, all of which shall govern the use and operation of the Property.
- 1.9. "Member" shall mean all persons who are members of the Association by virtue of being Owners as defined in this Amended and Restated Declaration. The words "Owner" and "Member" may be used interchangeably in the Governing Documents.
- 1.10. "Occupant" shall mean any person or persons, other than an Owner, in possession of or residing in a Unit.
- 1.11. "Owner" shall mean a Person who owns a Unit, but excluding contract for deed vendors, mortgagees and other secured parties within the meaning of Section 515B.1-103(29) of the Act. The term "Owner" includes, without limitation, contract for deed vendees and holders of a life estate.
- 1.12. "Party Wall" shall mean the shared wall between two Dwellings.
- 1.13. "Person" shall mean a natural individual, corporation, limited liability company, partnership, trustee, or other legal entity capable of holding title to real property.
- 1.14. "Plat" shall mean the recorded plat or floor plans depicting the Property pursuant to the requirements of Section 515B.2-110(d) of the Act, and satisfying the requirements of Minnesota Statutes Chapter 505, 508 or 508A, as applicable, including any amended or supplemental Plat, or floor plans, recorded from time to time in accordance with the Act.
- 1.15. "Property" shall mean all of the real property submitted to this Amended and Restated Declaration, including the Dwellings and all other structures and improvements located thereon now or in the future. The Property as of the date of this Amended and Restated Declaration is legally described in Exhibit A attached hereto.

- 1.16. "Rules and Regulations" shall mean the Rules and Regulations of the Association as approved from time to time pursuant to Section 5.6.
- 1.17. "Unit" shall mean any platted lot subject to this Amended and Restated Declaration upon which a Dwelling is located or intended to be located, as shown on the Plat, including all improvements thereon, but excluding the Common Elements.

Any terms used in the Governing Documents, and defined in the Act and not in this Section, shall have the meaning set forth in the Act.

SECTION 2

DESCRIPTION OF UNITS AND APPURTENANCES

- 2.1. Units. There are 40 Residential Units, all of which are restricted exclusively to residential use; and 40 Garage Units. Each Unit constitutes a separate parcel of real estate. No additional Units may be created by the subdivision or conversion of Units pursuant to Section 515B.2-112 of the Act. The Unit identifiers and locations of the Units are as shown on the Plat, which is incorporated herein by reference, and a schedule of Units is set forth on Exhibit A attached hereto. The Unit identifier for a Unit shall be its Unit number(s) and the subdivision name.
- 2.2. Unit Boundaries. The front, rear and side boundaries of each Unit shall be the boundary lines of the platted lot upon which the Dwelling is located or intended to be located as shown on the Plat. The Units shall have no upper or lower boundaries. Subject to this Section 2 and Section 3.2., all spaces, walls, and other improvements within the boundaries of a Unit are a part of the Unit.
- 2.3. Access Easements. Each Unit shall be the beneficiary of an appurtenant easement for access to a public street or highway on or across the Common Elements as shown on the Plat, subject to any restrictions set forth in the Amended and Restated Declaration.
- 2.4. <u>Use and Enjoyment Easements</u>. Each Unit shall be the beneficiary of appurtenant easements for use and enjoyment on and across the Common Elements, and for use and enjoyment of any Limited Common Elements allocated to the Unit, subject to any restrictions authorized by the Amended and Restated Declaration.

- 2.5. <u>Utility and Maintenance Easements</u>. Each Unit shall be subject to and shall be the beneficiary of appurtenant easements for all services and utilities servicing the Units and the Common Elements, and for maintenance, repair and replacement as described in Section 13.
- 2.6. Encroachment Easements. Each Unit shall be subject to and shall be the beneficiary of the appurtenant easements for encroachments as described in Section 13.
- 2.7. Recorded Easements. The Property shall be subject to such other easements as may be recorded against it or otherwise shown on the Plat.
- 2.8. Easements are Appurtenant. All easements and similar rights burdening or benefiting a Unit or any other part of the Property shall be appurtenant thereto, and shall be permanent, subject only to termination in accordance with the Act or the terms of the easement. Any recorded easement benefiting or burdening the Property shall be construed in a manner consistent with, and not in conflict with, the easements created by this Amended and Restated Declaration.
- 2.9. <u>Impairment Prohibited</u>. No person shall materially restrict or impair any easement benefiting or burdening the Property; subject to the Amended and Restated Declaration and the right of the Association to establish and enforce reasonable Rules and Regulations governing the use of the Property.

SECTION 3

COMMON ELEMENTS AND LIMITED COMMON ELEMENTS

- 3.1. <u>Common Elements</u>. The Common Elements and their characteristics are as follows:
 - a. All of the Property not included within the Units constitutes Common Elements. The Common Elements include those parts of the Property designated as Common Elements on the Plat or in the Act. The Common Elements are owned by the Association for the benefit of the Owners and Occupants.

- b. The Common Elements shall be subject to certain easements as described in Sect. 2, and to the rights of Owners and Occupants in Limited Common Elements appurtenant to their units.
- c. Subject to Sections 5, 6 and 9, all maintenance, repair, replacement, management and operation of the Common Elements shall be the responsibility of the Association.
- d. Common Expenses for the maintenance, repair, replacement, management and operation of the Common Elements shall be assessed and collected from the Owners in accordance with Section 6.
- 3.2 <u>Limited Common Elements</u>. The Limited Common Elements are those parts of the Common Elements reserved for the exclusive use of the Owners and Occupants of the units to which they are allocated, and the rights to the use and enjoyment thereof are automatically conveyed with the conveyance of such units. The Limited Common Elements are described and allocated to the units as follows:
- a. Chutes, flues, ducts, pipes, wires, conduit or other utility installations, bearing walls, bearing columns, or any other components or fixtures lying partially within and partially outside the boundaries of a unit, and serving only that unit, are allocated to the unit they serve. Any portion of such installations serving or affecting the function of more than one unit or any portion of the Common Elements is a part of the Common Elements, but is not a Limited Common Element.
- b. Improvements such as decks, patios, balconies, shutters, awnings, window boxes, doorsteps, stoops, perimeter doors and windows, constructed as part of the original construction to serve a single unit, and authorized replacements and modifications thereof, if located outside the units boundaries, are Limited Common Elements allocated exclusively to that unit.

SECTION 4.

ASSOCIATION MEMBERSHIP; RIGHTS AND OBLIGATIONS.

Membership in the Association, and the allocation to each unit of a portion of the votes in the Association and a portion of the Common Expenses of the Association shall be governed by the following provisions:

- 4.1 Membership. Each Owner shall be a member of the association—by virtue of unit Ownership, and the membership shall be transferred with the conveyance of the Owner's interest in the unit. An Owner's membership shall terminate when the Owner's ownership terminates. When more than one person is an Owner of a unit, all such persons shall be members of the Association, but multiple ownership of a unit shall not increase the voting rights allocated to such unit nor authorize the division of ownership rights.
 - 4.2 Voting and Common Expenses. Voting rights and Common Expense

obligations are allocated equally among the units; except that special allocations of Common Expenses shall be permitted as provided in Section 6.1.

- 4.3 Appurtenant Rights and Obligations. The Ownership of a unit shall include the voting rights and Common Expense obligations described in Section 4.2. Said rights, obligations and interests, and the title to the units, shall not be separated or conveyed separately. The allocation of the rights, obligations and interests described in this Section may not be changed, except in accordance with the Governing Documents and the Act.
- 4.4 <u>Authority to Vote</u>. The Owner, or some natural person designated to act as proxy on behalf of the Owner, and who need not be an Owner, may cast the vote allocated to such unit at meetings of the Association; provided, that if there are multiple Owners of a unit, only one Owner or other persons designated pursuant to the provisions of the By-Laws may cast such vote. The voting rights of Owners are more fully described in Section 3 of the By-Laws.

SECTION 5

ADMINISTRATION

The administration and operation of the Association and the property, including but not limited to the acts required of the Association, shall be governed by the following provisions:

- 5.1 <u>General</u>. The administration and operation of the Association and the property shall be governed by the Governing Documents, the Rules and Regulations, and the Act. The Association shall, subject to the rights of the Owners set forth in the Governing Documents and the Act, be responsible for the operation, management and control of the property. The Association shall have all powers described in the Governing Documents, the Act and the statute under which it is incorporated. All power and authority in the Association shall be vested in the Board, unless action or approval by the individual Owners is specifically required by the Governing Documents or the Act. All references to the Association shall mean the Association acting through the Board unless specifically stated to the contrary.
- 5.2 Operational Purposes. The Association shall operate and manage the property for the purposes of (i) administering and enforcing the covenants, restrictions, easements, charges and liens set forth in the Governing Documents and the Rules and Regulations; (ii) maintaining, repairing and replacing those portions of the property for which it is responsible and (iii) preserving the value and architectural uniformity and character of the property.
- 5.3. Binding Effect of Actions. All agreements and determinations made by the Association in accordance with the powers and the voting rights established by the Governing Documents or the Act shall be binding upon all Owners and Occupants, and their lessees, guests, heirs, personal representatives, successors and assigns, and all secured parties as defined in the Act.

_

- 5.4. By-Laws. The Association shall have By-Laws. The By-Laws and any amendments thereto shall govern the operation and the administration of the Association.
- 5.5. Management. The Board may delegate to a manager or a management agent the management duties imposed upon the Association's Officers and Directors by the Governing Documents and the Act; provided however, that such delegation shall not relieve the Officers and Directors of the ultimate responsibility for the performance of their duties as prescribed by the Governing Documents and by law.
- 5.6. Rules and Regulations. The Board shall have exclusive authority to approve and implement such reasonable Rules and Regulations as it deems necessary from time to time for the purpose of operating and administering the affairs of the Association and regulating the use of the Property; provided that the Rules and Regulations shall not be inconsistent with the Governing Documents or the Act. The inclusion in other parts of the Governing Documents of authority to approve Rules and Regulations shall be deemed in furtherance, and not in limitation, of the authority granted by this Section. New or amended Rules and Regulations shall be effective only after reasonable notice thereof has been given to the Owners.
- 5.7. Association Assets: Surplus Funds. All funds and real or personal property acquired by the Association shall be held and used for the benefit of the Owners for the purposes stated in the Governing Documents. Surplus funds remaining after payment of or provision for Common Expenses and reserves shall be credited against future assessments or added to reserves as determined by the Board.

SECTION 6

ASSESSMENTS FOR COMMON EXPENSES

- 6.1. General. Assessments for Common Expenses shall be determined and assessed against units by the Board in its discretion, subject to the limitations set forth in Sects. 6.2 and 6.3, and the requirements of the By-Laws. Assessments for Common Expenses shall include annual assessments and may include special assessments. Assessments shall be allocated among the units according to the Common Expense allocations set forth in Sect. 4.2, subject to the following qualifications:
- a. Any Common Expense associated with the maintenance, repair or replacement of a Limited Common Element undertaken by the Association may be assessed against the unit or units to which the Limited Common Element is assigned, on the basis of (i) equality, (ii) square footage of the area being maintained, repaired or replaced, or (iii) the actual cost incurred with respect to each unit.
- b. Any Common Expense or portion thereof benefitting fewer than all of the units may be assessed exclusively against the units benefitted, on the basis of (i) equality, (ii) square footage of the area being maintained, repaired or replaced, or (iii) the actual cost

incurred with respect to each unit.

- c. The cost of insurance may be assessed in proportion to value, risk or coverage, and the cost of utilities may be assessed in proportion to usage.
- d. Reasonable Attorneys fees and other costs incurred by the Association in connection with (i) the collection of assessments and (ii) the enforcement of the Governing Documents and/or the Act, or the Rules and Regulations, whether against an Owner or an Occupant or their guests, may be assessed against the Owner's unit.
- e. Fees, charges, late charges, fines and interest may be assessed as provided in Sect. 14.
- f. Assessments levied under Section 515B.3-116 of the Act to pay a judgment against the Association may be levied only against the units existing at the time the judgment was entered, in proportion to their Common Expense liabilities.
- g. If any damage to the Common Elements or other unit is caused by the act or ommission of any Owner or Occupant, or their guests, the Association may assess the costs of repairing the damage exclusively against the Owners unit to the extent not covered by insurance.
- h. If any installment of an assessment is more than 30 days past due, the the Association may, upon 10 days written notice to the Owner, declare the entire amount of the assessment immediately due and payable in full.
- i. If Common Expense liabilities are reallocated for any purpose authorized by the Act, Common Expense assessments and any installments thereof not yet due shall be recalculated in accordance with the reallocated Common Expense liabilities.
- j. Assessments under Section 6.1. a-h shall not be considered special assessments as described in Section 6.3.
- 6.2. Annual Assessments. Annual Assessments shall be established and levied by the Board, subject only to the Limitations set forth in Sections 6.2 and 6.3. Each annual assessment shall cover all of the anticipated Common Expenses of the Association for the year. Annual assessments shall provide for, among other things, for contributions to a separate reserve fund sufficient to cover the periodic costs of maintenance, repair and replacement of the Common Elements and those parts of the units for which the Association is responsible.
- a. Until a Common Expense assessment is levied, Declarant shall pay all accrued expenses of the common interest community.
- b. After a Common Expense assessment is levied, the annual assessment may be subsequently increased by the Board, subject to Section 6.2.c.

- c. The increase in the annual assessment for any year shall not exceed the greater of (i) the increase in the U.S. Dept. of Labor Revised CPI for Urban Wage Earners and Clerical Workers for all items for the prior year; or (ii) 5% of the total annual assessment for the Association's previous fiscal year, unless such increase is approved by the vote of a majority of those Owners voting in person or by proxy, at a meeting specifically called for that purpose. Written notice of that meeting shall be sent to all Owners not less than 21 days nor more than 30 days in advance of the meeting.
- 6.3. Special Assessments. In addition to annual assessments, and subject to the limitations set forth hereafter, the Board may levy in any assessment year a special assessment against all units for the purpose of defraying in whole or in part, (i) the cost of any foreseen or unbudgeted Common Expense, (ii) general or specific reserves for maintenance, repair or replacement, and (iii) the maintenance, repair or replacement of any part of the property and any fixtures or other property related thereto. Notwithstanding the foregoing, any special assessment shall be subject to approval by the vote of the majority of those Owners voting, in person or by proxy, at a meeting called for that purpose. Written notice of that meeting shall be sent to all Owners not less than 21 days not more than 30 days in advance of the meeting.
- 6.4. Liability of Owners for Assessments. The obligation of an Owner to pay assessments shall commence at the later of (i) the time at which the Owner acquires title to the unit, or (ii) the due date of the first assessment levied by the Board. The Owner at the time an assessment is payable with respect to the unit shall be personally liable for the share of the Common Expenses assessed against such unit. Such liability shall be joint and several where there are Owners of the unit. The liability is absolute and multiple unconditional. No Owner is exempt from liability for payment of their share of Common Expenses by right of set-off, by waiver of use or enjoyment of any part of the Property, by absence from or abandonment of the unit, by the waiver of any other rights, or by reason of any claim against the Association or its Officers, Directors or agents, or for their failure to fulfill any duties under the Governing Documents or the Act. The Association may invoke the charges, sanctions, and remedies set forth in Section 14, in addition to any remedies provided elsewhere in the Governing Documents, the Rules and Regulations or by law, for the purpose of enforcing its rights hereunder.
- 6.5 <u>Assessment Lien</u>. The Association has a lien on a unit for any assessment levied against the unit from the time the assessment becomes due. If an assessment is payable in installments, the full amount of the assessment is a lien from the time the first installment thereof becomes due. Fees, charges, late charges, fines and interest charges imposed by the Association pursuant to Section 515B.3-102 (a) (10), (11) and (12) of the Act are liens, and are enforceable as assessments, under this Section. Recording of the Declaration constitutes record notice and perfection of any lien under this Section, and no further recordation of any notice of or claim for the lien is required.

- 6.6. Foreclosure of Lien; Remedies. A lien for Common Expenses may be foreclosed against the unit under the laws of the State of Minnesota (i) by action, or (ii) by advertisement as a lien under a mortgage containing a power of sale. The Association, or its authorized representative, shall have the power to bid in at the foreclosure sale and to acquire, hold, lease, mortgage and convey any unit so acquired. The Owner and any other person claiming an interest in the unit, by the acceptance or assertion of any interest in the Unit, grants to the Association a power of sale and full authority to accomplish the foreclosure. The Association shall, in addition, have the right to pursue any other remedy at law or in equity against the Owner who fails to pay any assessment or charge against the unit.
- 6.7. Lien Priority; Foreclosure. A lien under this section is prior to all other liens and encumbrances on a unit except (i) liens and encumbrances recorded before the Declaration; (ii) any first mortgage on the unit, and (iii) liens for real estate taxes and other governmental assessments or charges against the unit. Notwithstanding the foregoing, if (i) a first mortgage on a unit is foreclosed, (ii) the first mortgage was recorded on or after June 1, 1994, and (iii) no Owner redeems during the Owners period of redemption provided by Chapters 580, 581 or 582, then the holder of a sheriff's certificate of sale from the foreclosure of the first mortgage shall take title to the unit subject to unpaid assessments for Common Expenses levied pursuant to Sections 515B.3-115 (a), (h) (1) to (3), (i) and (l) of the Act which became due, without acceleration, during the six months immediately preceding the first day following the end of the Owner's period of redemption.
- 6.8. Conveyances; Statement of Assessments. In any conveyance of a unit the buyer, as well as the seller, shall be personally responsible for any unpaid assessments and other charges made by the Association against the seller or the seller's unit prior to the time of conveyance by the seller. Any seller or buyer shall be entitled to a statement, from the Association setting forth the amount of unpaid assessments against the unit, including all assessments payable in the Association's current fiscal year, which statement shall be binding upon the Association, the seller and the buyer.

SECTION 7

RESTRICTIONS ON USE OF PROPERTY

- All Owners and Occupants, and all secured parties, by their acceptance or assertion of an interest in the property, or by their occupancy of a unit, covenant and agree that, in addition to any other restrictions which may be imposed by the Act or the Governing Documents, the occupancy, use, operation, alienation and conveyance of the property shall be subject to the following restrictions:
- 7.1. General. The property shall be owned, conveyed, encumbered, leased, used and occupied subject to the Governing Documents and the Act, as amended from time to time. All covenants, restrictions and obligations set forth in the Governing Documents are in furtherance

of a plan for the property, and shall run with the property and be a burden and benefit to all Owners and Occupants and to any other person acquiring or owning an interest in the property, their heirs, personal representatives, successors and assigns.

- 7.2. <u>Subdivision Prohibited</u>. Except as permitted by the Act, no unit or any part of the Common Elements may be subdivided or partitioned without the prior written approval of all Owners and all secured parties holding first mortgages on the units.
- 7.3. Residential Use. The units shall be used by Owners and Occupants and their guests exclusively as private, single family residential dwellings, and not for transient, hotel, commercial, business or other non-residential purposes, except as provided in Section 7.4. Any lease of a unit (except for occupany by guests with the consent of the Owner) for a period of less than 7 days, or any occupancy which includes any services customarily furnished to hotel guests, shall be presumed to be for transient purposes.
- 7.4. Business Use Restricted. No business, trade, occupation or profession of any kind, whether carried on for profit or otherwise, shall be conducted, maintained, or permitted in any unit or the Common Elements, except (i) an Owner or Occupant residing in a unit may keep and maintain their business or professional records in such unit and handle matters relating to such business by telephone or correspondence therefrom, provided that such uses are incidental to the residential use, do not involve physical alteration of the unit and do not involve any observable business activity such as signs, advertising displays, bulk mailings, deliveries or visitation or use of the Unit by customers and employees and (ii) the Association may maintain offices on the Property for management and related purposes.
- 7.5. Leasing. Leasing of the units shall be allowed, subject to reasonable regulation by the Association, and subject to the following conditions: (i) that no unit shall be leased for transient or hotel purposes; (ii) that no unit may be subleased; (iii) that all leases shall be in writing, a true and correct fully executed copy of which (including any subsequent amendments) shall be provided to the Board or its authorized agent or management company; (iv) that all leases shall provide that they are subordinate to and subject to the provisions of the Governing Documents, the Rules and Regulations and the Act; and (v) that any failure of the lessee to comply with the terms and conditions of such documents shall be a default under the lease. The Association may impose such reasonable Rules and Regulations as may be necessary to implement procedures for the leasing of the units consistent with this section.
- 7.6. Parking. Garages and parking areas on the property shall be used only for parking of vehicles owned or leased by Owners and Occupants or their guests and such other incidental uses as may be authorized in writing by the Association. The use of garages, driveways, and other parking areas on the property and the types of vehicles and personal property permitted thereon, shall be subject to regulation by the Association, including without limitation the right of the Association to tow illegally parked vehicles or to remove

unauthorized personal property.

- 7.7. Animals. No animals may be bred, or kept or maintained for business or commercial purposes, anywhere on the property. However, the Board shall have the exclusive authority to prohibit, or to allow and regulate, by Rules and Regulations, the keeping of animals on the property. The word "animal" shall be construed in its broadest sense and shall include all living creatures except humans.
- 7.8. <u>Quiet Enjoyment: Interference Prohibited</u>. All Owners and Occupants and their guests shall have a right of quiet enjoyment in their respective units, and shall use the property in such a manner as will not cause a nuisance, nor unduly restrict, interfere with or impede the use of the property by other Owners and Occupants and their guests.
- 7.9. Compliance with Law. No use shall be made of the property which would violate any then-existing municipal codes or ordinances, or state or federal laws, nor shall any act or use be permitted which would cause waste to the property, cause a material increase in insurance rates on the property, or otherwise cause any unusual liability, health or safety risk, or expense, for the Association or any Owner or Occupant.
- 7.10. Alterations. Except for those made by the Declarant in consideration of its initial sale of a unit, no alterations, changes, improvements, replacements or repairs of any type, temporary or permanent, structural, aesthetic or otherwise, (collectively referred to as "alterations") shall be made, or caused or allowed to be made, by any Owner or Occupant, or their guests, in any part of the Common Elements, or in any part of the unit which affects the Common Elements or another unit which is visible from the exterior of the unit, without the prior written authorization of the Board, or a committee appointed by it, as provided in Section 8. The Board, or the appointed committee if so authorized by the Board, shall have the authority to establish reasonable criteria and requirements for alterations, and shall be the sole judge of whether the criteria are satisfied.
- 7.11. Time Shares Prohibited. The time share form of Ownership, or any comparable form of lease, occupancy rights or Ownership which has the effect of dividing the Ownership or occupancy of a unit into separate time periods, is prohibited.
- 7.12. Access to Units. In case of an emergency, all units and Limited Common Elements are subject to entry, without notice and at any time, by an officer or Board member, by the Association's management agents or by any public safety personnel. Entry is also authorized for maintenance purposes under Sect. 9 and for enforcement purposes under Sect. 14.

SECTION 8

ARCHITECTURAL CONTROLS

- 8.1. Restrictions on Alterations. The following restrictions and requirements shall apply to alterations on the property:
- a. Except as expressly provided in this Sect. 8, and except for alterations made by the Declarant in consideration of its initial sale of a unit, no structure, building, addition, deck, patio, fence, wall, enclosure, window, exterior door, sign, display, decoration, color change, shrubbery, material topographical or landscaping change, nor any other exterior improvements to or alteration of any Dwelling or any other part of a unit which is visible from the exterior of the unit (collectively referred to as "alterations"), shall be commenced, erected or maintained in a unit unless and until the plans and specifications showing the nature, kind, shape, height, color, materials and locations of the alterations shall have been approved in writing by the Board or a committee appointed by it.
- b. The criteria for approval shall include and require, at a minimum, (i) substantial uniformity of color, size, location, type and design in relation to existing improvements and topography, (ii) comparable or better quality of materials as used in existing improvements, (iii) ease of maintenance and repair, (iv) adequate protection of the property, the Association, Owners and Occupants from liability and liens arising out of the proposed alterations, and (v) compliance with governmental laws, codes and regulations.
- c. Approval of alterations which encroach upon another unit or the Common Elements shall create an appurtenant easement for such encroachment in favor of the unit with respect to which the alterations are approved; provided that any easement for a deck or patio other than as originally constructed shall be approved by a Resolution of the Board and a file of such resolutions shall be maintained permanently as a part of the Association's records.
- d. Alterations described in Section 15 shall be governed by that Section.
- 8.2. <u>Review Procedures</u>. The following procedures shall govern requests for alterations under this Section:
- a. Detailed plans, specifications, and related information regarding any proposed alteration, in form and content acceptable to the Board, shall be submitted to the Board at least sixty (60) days prior to the projected commencement of construction. No alterations shall be commenced prior to approval.
- b. The Board shall give the Owner written notice of approval or disapproval. If the Board fails to give written notice of their approval or disapproval withthin sixty (60) days after receipt of said plans and specifications, and any other information requested by the Board, then approval shall not be required, and this Section shall be deemed to have been fully complied with so long as the alterations are done in accordance with the plans, specifications and related information which were submitted.
 - c. If no request for approval is submitted, approval is

- denied, unless (i) the alterations are reasonably visible and (ii) no written notice of the violation has been given to the Owner in whose unit the alterations are made, by the Association or another Owner, within six months following the completion of the alterations. Notice may be direct written notice or the commencement of legal action by the Association or an Owner. The Owner of the unit in which the alterations are made shall have the burden of proof, by clear and convincing evidence, that the alterations were completely and reasonably visible for at least six months following completion and that notice was not given.
- 8.3. Remedies for Violations. The Association may undertake any measures, legal or administrative, to enforce compliance with this Section and shall be entitled to recover from the Owner causing or permitting the violation all reasonable attorney's fees and costs of enforcement, whether or not a legal action is started. Such attorney's fees and costs shall be a lien against the Owner's unit and a personal obligation of the Owner. In addition, the Association shall have the right to enter the Owner's unit and to restore any part of the dwelling or unit to its prior condition, if any alterations were made in violation of this Section. The cost of such restoration shall be a personal obligation of the Owner and a lien against the Owner's unit.

SECTION 9

MAINTENANCE

- 9.1. Maintenance by Association. The Association shall provide for all maintenance, repair or replacement (collectively referred to as "maintenance") of the Common Elements. In addition, for the purpose of preserving the architectural character, quality, appearance of the property, standards for Association shall (i) provide for exterior maintenance upon the dwelling in each unit that is subject to assessment as follows: paint and replace roofs, gutters, downspouts, decks, garage doors (except hardware), and exterior siding and other building surfaces, and (ii) provide for lawn, shrub and tree maintenance on all units, except for watering. The Association's obligations shall exclude patios, entry doors, door hardware, air conditioning equipment, glass and window frames, foundations and foundation walls, structural members and any other items not specifically referred to in this Section, unless otherwise approved under Section 9.2. The Association shall have easements as described in Section 13 to perform its obligations under this Section 9.
- 9.2. Optional Maintenance by Association. In addition to the maintenance described in this Section, the Association may, with the approval of a majority of votes cast in person or by proxy at a meeting called for such purposes, undertake to provide additional exterior maintenance to the units or dwellings, or maintenance of water and sewer systems within the units.
- 9.3. Maintenance by Owner. Except for exterior maintenance required to be provided by the Association under Section 9.1 or 9.2,

- all maintenance of the dwellings or units shall be the sole responsibility and expense of the Owners thereof. However, the Owners and Occupants shall have a duty to promptly notify the Association of defects in or damage to those parts of the property which the Association is obligated to maintain. The Association may require that any exterior maintenance to be performed by the Owner to be accomplished pursuant to specific uniform criteria established by the Association. The Association may also undertake any exterior maintenance which the responsible Owner fails to do, or improperly performs, and assess the unit and the Owner for the cost thereof.
- 9.4. <u>Damage Caused by Owner</u>. Notwithstanding any provision to the contrary in this Section, if, in the judgment of the Association, the need for maintenance of any part of the property is caused by the willful or negligent act or omission of an Owner or Occupant, or their guests, or by a condition in a unit which the Owner or Occupant has willfully or negligently allowed to exist, the Association may cause such damage or condition to be repaired or corrected (and enter upon any unit to do so), and the cost thereof may be assessed against the unit of the Owner responsible for the damage. In the case of party walls between the dwellings, the Owners of the affected dwellings shall be liable as provided in Section 10.

SECTION 10

PARTY WALLS

- 10.1. General Rules of Law to Apply. Each dwelling wall built as part of the original construction of the dwelling and located on the boundary line between the units shall constitute a party wall, and to the extent not inconsistent with the provisions of this Section, the general rules of law regarding party walls and liability for property damage due to negligent or willful acts or omissions shall apply thereto.
- 10.2. Repair and Maintenance. The Owners of the units which share the party wall shall be responsible for the maintenance, repair and replacement of the party wall in proportion with their use; provided (i) that any maintenance, repair or relacement necessary due to the acts or omissions of a certain Owner or Occupant sharing such party wall shall be paid for by such Owner, and (ii) that the Association may contract for and supervise the repair of damage caused by an Owner or Occupant and assess the Owners for their respective shares of the cost to the extent not covered by insurance.
- 10.3. <u>Destruction by Fire or Other Casualty</u>. If a party wall is destroyed or damaged by fire or other casualty, any Owner who has the use of the wall may, with the consent of the Association, restore it, and the other Owner shall promptly reimburse the Owner who restored the wall for their share of the cost of restoration thereof; provided however that the cost of restoration resulting from destruction or other casualty resulting from the acts or omissions of certain Owners shall be the financial responsibility of such Owners, and the Association may assess the responsible Owners for their share of the costs, without prejudice to the right of an Owner to recover a larger

contribution from the other Owner. Insurance claims shall be made promptly following any casualty.

- 10.4. Weatherproofing. Notwithstanding any other provision of this Section, any Owner who, by their negligent or willful act, causes a party wall to be exposed to the elements, shall bear the whole cost of the repairs necessary for protection against such elements.
- 10.5. Right to Contribution Runs with the Land. The right of any Owner to contribution from any other Owner under this Section shall be appurtenant to that unit and shall pass to such Owner's assigns and successors in title.
- 10.6. <u>Arbitration</u>. In the event of any dispute arising concerning a party wall, and if the same is not resolved within thirty (30) days of the event causing the dispute, the matter shall be submitted to binding arbitration under the rules of the American Arbitration Association, upon the written demand of the Association or any Owner whose dwelling shares the party wall. Each party agrees that the decision of the Arbitrators shall be final and conclusive of the questions involved. The fees of the Arbitrators shall be shared equally by the parties, but each party shall pay its own attorneys fees or other costs to prove its cause.

SECTION 11

INSURANCE

- 11.1. Required Coverage. The Association shall obtain and maintain, at a minimum, a master policy or policies of insurance in accordance with the insurance requirements set forth in the Act and the additional requirements set forth herein, issued by a reputable insurance company or companies authorized to do business in the State of Minnesota, as follows:
- a. Property insurance in broad form covering all risks of physical loss in an amount equal to one hundred percent (100%) of the insurable "replacement cost" of the property, less deductibles, exclusive of land, footings, excavation and other items normally excluded from coverage (but including all building service equipment and machinery). The policy or policies shall also cover all personal property owned by the Association. The policy or policies shall also "Inflation Guard" and "Agreed Amount" endorsements, if reasonally available. Such policy or policies shall include such additional endorsements, coverages and limits with respect to the foregoing and other hazards as may be required from time to time by the regulations of the FHA or Federal National Mortgage Association (FNMA) as a precondition to their insuring, purchasing or financing a mortgage on a unit. The Board may also, on behalf of the Association, enter into binding written agreements with a mortgagee, insurer or servicer, including without limitation the FHA or FNMA, obligating the Association to keep certain specified coverages or endorsements in effect.

- b. Comprehensive public liability insurance covering the use, operation and maintenance of the Common Elements, with minimum limits of \$1,000,000.00 per occurence, against claims for death, bodily injury and property damage, and such other risks as are customarily covered by such policies for projects similar in construction, location and use to the property. The policy shall contain a "severability of interest" endorsement which shall preclude the insurer from denying the claim of an Owner or Occupant because of the negligent acts of the Association or other Owners or Occupants. The policy shall also include such additional endorsements, coverages and limits with respect to such hazards as may be required by the regulations of the FHA or FNMA as a precondition to their insuring, purchasing or financing of a unit.
- c. Fidelity bond or insurance coverage against dishonest acts on the part of the Directors, Officers, managers, trustees, employees or any other persons responsible for handling funds belonging to or administered by the Association if deemed to be advisable by the Board or required by the regulations of the FHA or FNMA as a precondition to the purchase or financing of a mortgage on a unit. The fidelity bond or insurance shall name the Association as the named insured and shall, if required by the regulations of the FHA or FNMA as a precondition to their insuring, purchasing or financing of a unit, be written in an amount equal to the greater of (i) the estimated maximum of Association funds, including reserves, in the custody of the Association or management agent at any given time while the bond is in force, or (ii) a sum equal to three months aggregate assessments on all units plus reserves. An appropriate endorsement to the policy to cover any persons who serve without compensation shall be added if the policy would not otherwise cover volunteers, or a waiver of defense based upon the exclusion of persons serving without compensation shall be added.
 - d. Worker's Compensation insurance as required by law.
- e. Directors and Officers liability insurance with such reasonable limits and coverages as the Board shall determine from time to time.
- f. Such other insurance as the Board may determine from time to time to be in the best interests of the Association and the Owners.
- 11.2. Premiums; Improvements; Deductibles. All insurance premiums shall be assessed and paid as a Common Expense. The insurance need not cover improvements and betterments to the units installed by Owners, but if improvements and betterments are covered, any increased cost may be assessed against the units affected. The Association may, in the case of a claim for damage to a unit, (i) pay the deductible amount as a Common Expense; (ii) assess the deductible amount against the units in any reasonable manner, or (iii) require the Owners of the units affected to pay the deductible amount directly.
 - 11.3. Loss Payee; Insurance Trustee. All insurance coverage

maintained by the Association shall be written in the name of, and the proceeds thereof shall be payable to, the Association (or a qualified insurance trustee selected by it) as trustee for the benefit of the Owners and secured parties, including eligible mortgagees which suffer loss. The Association, or any insurance trustee selected by it, shall have exclusive authority to negotiate, settle and collect upon any claims or losses under any insurance policy maintained by the Association.

- 11.4. Waivers of Subrogation. All policies of insurance shall contain waivers of subrogation by the insurer against the Association, or an Owner, members of the Owners household, Officers or Directors, as applicable, and, if available, waivers of any defense based on co-insurance or of invalidity from any acts of the insured.
- 11.5. <u>Cancellation</u>; <u>Notice of Loss</u>. All policies of property insurance and comprehensive liability insurance maintained by the Association shall provide that the policies shall not be cancelled or substantially modified, for any reason, without at least 30 days prior written notice to the Association, to the FHA or FNMA (if applicable), all of the insureds and all Eligible Mortgagees.
- 11.6. Restoration in Lieu of Cash Settlement. All policies of property insurance maintained by the Association shall provide that, despite any provisions giving the insurer the right to elect to restore damage in lieu of a cash settlement, such option shall not be exercisable (i) without the prior written approval of the Association (or any insurance trustee) or (ii) when in conflict with provisions of any insurance trust agreement to which the Association may be a party, or any requirement of law.
- 11.7. No Contribution. All policies of insurance maintained by the Association shall be the primary insurance where there is no other insurance in the name of the Owner covering the same property, and may not be brought into contribution with any insurance purchased by Owners or their Eligible Mortgagees.
- 11.8. Effect of Acts Not Within Association's Control. All policies of insurance maintained by the Association shall provide that the coverage shall not be voided by or conditioned upon (i) any act or omission of an Owner or an Eligible Mortgagee, unless acting within the scope of authority on behalf of the Association, or (ii) any failure of the Association to comply with any warranty or condition regarding any portion of the property over which the Association has no control.
- 11.9. Owner's Personal Insurance. Each Owner may obtain additional personal insurance coverage at their own personal expense covering fire and other casualty to the unit, personal property or personal liability. All insurance policies maintained by the Owners shall provide that they are without contribution as against the insurance purchased by the Association.

RECONSTRUCTION, CONDEMNATION AND EMINENT DOMAIN

- 12.1. Reconstruction. The obligations and procedures for the repair, reconstruction or disposition of the property following damage or destruction thereof shall be governed by the Act. Any repair or reconstruction shall be substantially in accordance with the Plans and Specifications of the property as initially constructed and subsequently improved. The Association shall have all authority necessary to cause the property to be reconstructed, including without limitation the authority to (i) require the Owners to enter into reconstruction contracts on their respective units, or (ii) to contract for the reconstruction of the units on behalf of the Owners. Notice of substantial damage or destruction shall be given pursuant to Section 17.10.
- 12.2. Condemnation and Eminent Domain. In the event of a taking of any part of the property by condemnation or eminent domain, the provisions of the Act shall govern; provided, however, that notice shall be given pursuant to Section 17.10. Eligible Mortgagees shall be entitled to priority for condemnation awards in accordance with the priorities established by the Act and the Governing Documents, as their interests may appear.
- 12.3. Notice. All Eligible Mortgagees shall be entitled to receive notice of any condemnation proceedings or substantial destruction of the property, and the Association shall give written notice thereof to an Eligible Mortgagee pursuant to Section 17.10.

SECTION 13

EASEMENTS

- 13.1. Easement for Encroachments. Each unit and the Common Elements, and the rights of the Owners and the Occupants therein, shall be subject to an exclusive easement for encroachments in favor of the adjoining units for fireplaces, walls, roof overhangs, air conditioning systems, decks, balconies, porches, patios, utility installations and other appurtenances (i) which are part of the original construction of the adjoining unit or the property or (ii) which are added pursuant to Section 8. If there is an encroachment by a dwelling, or other building or improvement located in a unit, upon another unit or dwelling as a result of the construction, reconstruction, repair, shifting, settlement or movement of any part of the property, an appurtenant easement for the encroachment, for the use, enjoyment and habitation of any encroaching dwelling, building or improvement, and for the maintenance thereof, shall exist; provided that with respect to the improvements or alterations added pursuant to Section 8, no easement shall exist unless the same has been approved, and the proposed improvements constructed, as required by this Declaration. Such easements shall continue for as long as the encroachment exists and shall marketability of the title.
 - 13.2. Easements for Maintenance, Repair, Replacement and

Reconstruction. Each unit, and the rights of the Owners and Occupants thereof, shall be subject to the rights of the Association to an exclusive, appurtenant easement on and over the units for the purposes of maintenance, repair, replacement and reconstruction of the units, and utilities serving the units, to the extent necessary to fulfill the Association's obligations under the governing documents.

- 13.3. <u>Utilities Easements</u>. The property shall be subject to non-exclusive, appurtenant easements for all utilities, water and sewer, and similar services, which exist from time to time, as constructed or referred to in the plat, or as otherwise described in this Amended Declaration or any other duly recorded instrument. Each unit, and the rights of the Owners and Occupants thereof, shall be subject to a non-exclusive easement in favor of the other units for all such services, including without limitation any sewer or water lines servicing the other units. Each unit shall also be subject to an exclusive easement in favor of the Association and all utility companies providing service to the units for the installation and maintenance of utilities metering devices.
- 13.4. Continuation and Scope of Easements. Notwithstanding anything in this Amended Declaration to the contrary, in no event shall an Owner or an Occupant be denied reasonable access to their unit or the right to the utility services thereto. The easements set forth in this Section shall supplement and not limit any easements described elsewhere in this Amended Declaration or recorded, and shall include reasonable access to the easement areas through the units and the Common Elements for the purposes of maintenance, repair, replacement and reconstruction.

SECTION 14

COMPLIANCE AND REMEDIES

Each Owner and Occupant, and any other person owning or acquiring any interest in the property, shall be governed by and shall comply with the provisions of the Act, the Governing Documents, the Rules and Regulations, the decisions of the Association, and such amendments thereto as may be made from time to time. A failure to comply shall entitle the Association to the relief set forth in this Section, in addition to the rights and remedies authorized elsewhere by the Governing Documents and the Act.

14.1. Entitlement to Relief. The Association may commence legal action to recover sums due, for damages, for injunctive relief, or to foreclose a lien owned by it, or any combination thereof, or any action for any other relief authorized by the Governing Documents or available at law or in equity. Legal relief may be sought by the Association against any Owner, or by an Owner against the Association or another Owner, to enforce compliance with the Governing Documents, the Rules and Regulations, the Act, or the decisions of the Association. However, no Owner may withhold any assessments payable to the Association, or take (or omit) other action in violation of the Governing Documents, the Rules and

Regulations or the Act, as a measure to enforce such Owner's position, or for any other reason.

- 14.2. <u>Sanctions and Remedies</u>. In addition to any other remedies or sanctions, expressed or implied, administrative or legal, the Association shall have the right, but not the obligation, to implement any one or more of the following actions against Owners or Occupants and/or their guests, who violate the provisions of the Governing Documents, the Rules and Regulations or the Act:
- a. Commence legal action for damages or equitable relief in any court of competent jurisdiction;
- b. Impose late charges of up to the greater of \$25.00 per month, or 15% of the amount due, for each past due assessment or installment thereof, and interest up to the highest rate permitted by law.
- c. In the event of default of more than 30 days in the payment of any assessment or installment thereof, all remaining installments of assessments assessed against the unit by the defaulting Owner may be accelerated and shall then be payable in full if all delinquent assessments, together with all costs of collection and late charges, are not paid in full prior to the effective date of the acceleration. Reasonable advance written notice of the effective date of the acceleration shall be given to the defaulting Owner.
- d. Impose reasonable fines, penalties or charges for each violation of the Act, the Governing Documents or the Rules and Regulations of the Association.
- e. Suspend the rights of any Owner or Occupant and their guests to use any Common Element amenities; provided, that this limitation shall not apply to the Limited Common Elements or deck, balcony, porch or patio easements appurtenant to that unit, and those portions of the Common Elements providing utilities service and access to the unit. Such suspensions shall be limited to periods of default by such Owners and Occupants in their obligations under the Governing Documents, and for up to 30 days thereafter, for each violation.
- f. Restore any portions of the Common Elements or Limited Common Elements damaged or altered, or allowed to be damaged or altered, by any Owner or Occupant or their guests in violation of the Governing Documents, and to assess the cost of such restoration against the responsible Owners and their units.
- g. Enter any unit or Limited Common Element in which, or as to which, a violation or breach of the Governing Documents exists which materially affects, or is likely to materially affect in the near future, the health or safety of the other Owners or Occupants, or their guests, or the safety or soundness of any dwelling or other part of the property of the Owners or Occupants, and to summarily abate and remove, at the expense of the offending Owner or Occupant, any structure, thing or condition in the unit or Limited Common

Elements which is causing the violation; provided, that any improvements which are a part of a unit may be altered or demolished only pursuant to a court order or with the agreement of the Owner.

- h. Foreclose any lien arising under the provisions of the Governing Documents or under law, in the manner provided for the foreclosure of mortgages by action or under a power of sale in the State of Minnesota.
- 14.3. Rights to Hearing. In the case of imposition of any of the remedies authorized by Section 14.2.d., e., f. or g. of this Section, the Board shall, upon the written request of the offender, grant to the offender a fair and equitable hearing as contemplated by the Act. The offender shall be given notice of the nature of the violation and the right to a hearing, and at least 10 days within which to request a hearing. The hearing shall be scheduled by the Board and held within thirty days of the receipt of the hearing request by the Board, and with at least 10 days prior written notice to the offender. If the offending Owner fails to appear at the hearing, then the right to a hearing shall be waived and the Board may take such action as it deems approporiate. The decisions of the Board and the rules for the conduct of hearings established by the Board shall be final and binding upon all parties. The Board's decision shall be delivered in writing to the offender within ten days following the hearing, if not delivered to the offender at the hearing.
- 14.4. Lien for Charges; Penalties, Etc. Any assessments, charges, fines, penalties or interest imposed under this Section shall be a lien against the unit of the Owner or Occupant against whom the same are imposed and the personal obligation of such Owner in the same manner and with the same priority and effect as assessments under Section 6. The lien shall attach as of the date of imposition of the remedy, but shall not be final as to violations for which a hearing is held until the Board gives written notice following the hearing. All remedies shall be cumulative, and the exercise of, or failure to exercise, any remedy shall not be deemed a waiver of the right to pursue any others.
- 14.5. Costs of Proceeding and Attorneys Fees. With respect to any collection measures, or any measures or action, legal, administrative or otherwise, which the Association takes to enforce the provisions of the Act, Governing Documents or Rules and Regulations, whether or not finally determined by a court or arbitrator, the Association may assess the violator and their unit with any expenses incurred in connection with such enforcement, including without limitation fines or charges previously imposed by the Association, reasonable attorneys fees and interest (at the highest rate allowed by law) on the delinquent amounts owed to the Association.
- 14.6. Liability for Owner 's and Occupant Acts. An Owner shall be liable for the expense of any maintenance, repair or replacement of the property rendered necessary by such Owner's acts or omissions, or by that of Occupants or guests in the Owner's unit, to the extent that such expense is not covered by the proceeds of insurance carried by the association or such Owner or Occupant. However, any insurance

deductible amount and/or increase in insurance rates, resulting from the Owner's acts or omissions, may be assessed against the Owner responsible for the condition and against their unit.

14.7. Enforcement by Owners. The provisions of this Section shall not limit or impair the independent rights of other Owners to enforce the provisions of the Governing Documents, the Rules and Regulations, and the Act as provided therein.

SECTION 15

RIGHTS TO ADD ADDITIONAL REAL ESTATE, RELOCATE UNIT BOUNDARIES AND ALTER UNITS

- 15.1. Rights to Relocate Boundaries and Alter Units. Existing or future units may be altered and unit boundaries may be relocated only in accordance with the following terms and conditions:
- a. <u>Combining Units</u>. An Owner may make improvements or alterations to such unit or, may, after acquiring an adjoining unit, remove or alter any intervening partition or create apertures therein in accordance with Section 515B.2-114 of the Act and Subsection d of this Section.
- b. <u>Relocation of Boundaries</u>. The boundaries between adjoining units may be relocated in accordance with Section 515B.2-114 of the Act and Subsection d of this Section.
- c. <u>Subdivision or Conversion</u>. No additional units may be created by the subdivision or conversion of a unit (within the meaning of the Act), nor into two or more units, Common Elements or Limited Common Elements.
- d. Requirements. The alteration, relocation of boundaries or other modification of units or the dwellings or other structures located therein (collectively referred to herein as "alteration" or "alterations") pursuant to this Section, Section 8, and the Act may be accomplished only in accordance with the following conditions:
- (1) No unit may be altered if, thereafter, the dwelling located therein, or any other dwelling affected by the alteration, would no longer be habitable or practically usable for its intended purpose or would violate any law, code or ordinance of any governmental authority having jurisdiction over the property.
- (2) No alteration may be made which adversely affects the structural or functional integrity of any building system or the structural support or weather-tight integrity of any portion of any building or other structure.
- (3) The prior written consent of the Association shall be required for any alteration, except alterations made by the Declarant. Where required, such consent shall be requested in writing by each Owner whose unit is proposed to be altered, accompanied by such explanation, drawings and specifications relating to the

proposed alterations as may be reasonably required by the Association or the first mortgagee of the unit. The Association shall give such Owners notice in an expeditious manner, granting, denying or qualifying its consent.

- Association may require, among other things, the following: (i) that all alterations will be done in a workmanlike manner and without impairing the structural, mechanical or weather-tight integrity of the building; (ii) that the Common Elements and altered units will be repaired and/or restored in the future as required by the Association; (iii) that the construction of the alterations will not create dangerous conditions for any Owners or Occupants; (iv) that the property, the first mortgagees and the Owners and Occupants will be protected from liens and other liability arising from the alterations; and (v) that the alterations will be done in compliance with the applicable laws, regulations and ordinances of the governmental authorities having jurisdiction over the property.
- (5) The Association may require that the Owners of the units to be altered pay all costs of processing or documentation for the request and the preparation and recording of any necessary amendment to the Governing Documents, including without limitation such costs as filing, architects and attorneys fees incurred by the Association in connection with the alterations.

SECTION 16

AMENDMENTS

This Declaration may be amended by the consent of (i) Owners of units to which are allocated at least 67% of the votes in the Association, and (ii) the percentage of Eligible Mortgagees (based upon one vote per first mortgage owned) required by Section 17 as to matters prescribed by said Section. Consent of the Owners may be obtained in writing or at a meeting of the Association duly held in accordance with the By-Laws. Consents of Eligible Mortgagees and the Declarant shall be in writing. Any amendment shall be subject to any greater requirements imposed by the Act. The Amendment shall be effective when recorded as provided in the Act. An affidavit by the Secretary of the Association as to the outcome of the vote, or the execution of the foregoing agreements or consents, shall be adequate evidence thereof for all purposes, including without limitation the recording of the amendment.

SECTION 17

RIGHTS OF ELIGIBLE MORTGAGEES

Notwithstanding anything to the contrary in the Governing Documents, and subject to any greatrer requirements of the Act or other laws, Eligible Mortgagees shall have the following rights and protections:

17.1. Consent to Certain Amendments. The written consent of

Eligible Mortgagees representing at least 51% of the units that are subject to first mortgages held by Eligible Mortgagees (based upon one vote per first mortgage owned) shall be required for any amendment to the Governing Documents which causes any change in the following: (i) voting rights; (ii) increases in assessments that raise the previously assessed amount by more than 25%, assessment liens, or priority of assessment liens; (iii) reductions in reserves for maintenance, repairs and replacement of Common Elements; (iv) responsibility for maintenance and repairs; (v) reallocation of interests in the Common Elements or Limited Common Elements, or rights to their use; (vi) redefinition of any unit boundaries; (vii) convertibility of units into Common Elements or vice versa; (viii) expansion or contraction of the Property or the addition, annexation or withdrawal of property to or from the property; (ix) hazard or fidelity insurance requirements; (x) leasing of units; (xi) imposition of any restrictions on leasing of the units; (xii) if the common interest community consists of 50 or more units, a decision by the Association to establish self-management when professional management is in effect as required previously by the Governing Documents or by an Eligible Mortgagee; (xiii) restoration or repair of the property (after a hazard damage or partial condemnation) in a manner other than that specified in the Governing Documents; (xiv) any action to terminate the legal status of the common interest community after substantial destruction or condemnation occurs; or (xv) any provisions that expreslly benefit mortgage holders, or insurers or guarantors of mortgages. Notwithstanding the foregoing, implied approval of a proposed amendment shall be assumed when an Eliqible Mortgagee fails to submit a response to any written proposal for an amendment within 30 days after it receives proper notice of the proposal, provided that the notice was delivered by certified mail with a return receipt requested.


- 17.2. Consent to Certain Actions. The written consent of Eligible Mortgagees representing at least 67% of the units that are subject to first mortgages (based upon one vote per first mortgage owned) shall be required to abandon or terminate the common interest community, subject to any greater requirements contained in the Act.
- 17.3. Consent to Subdivision. No unit may be subdivided or partitioned without the prior written approval of the Owner and the Eligible Mortgagee thereof, and the Association.
- 17.4. No Right of First Refusal. The right of an Owner to sell, transfer or otherwise convey their unit shall not be subject to any right of first refusal or similar restrictions.
- 17.5. Priority of Lien. Any holder of a first mortgage on a Unit or any purchaser of a first mortgage at a foreclosure sale, that comes into possession of a unit by foreclosure of the first mortgage or by deed or assignment in lieu of foreclosure, takes the unit free of any claims for unpaid assessments or any other charges or liens imposed against the unit by the Association which have accrued against such unit prior to the acquisition of possession of the unit by said first mortgage holder or purchaser; (i) except as provided in Section 6.7 and the Act and (ii) except that any unpaid assessments

- or charges with respect to the unit may be reallocated among all units in accordance with their interests in the common elements.
- 17.6. Priority of Taxes and Other Charges. All taxes, assessments and charges which may become liens prior to the first mortgage under state law shall release only to the individual units and not to the property as a whole.
- 17.7. Priority for Condmnation Awards. No provision of the Governing Documents shall give an Owner, or any other party, priority over any rights of the Eligible Mortgagee of the unit pursuant to its mortgage in the case of a distribution to such Owner of insurance proceeds or condemnation awards for losses to or a taking of the unit and/or the Common Elements. The Association shall give written notice to all Eligible Mortgagees of any condemnation or eminent domain proceeding affecting the property promptly upon receipt of notice from the condemning authority.
- 17.8. Requirements in Management Agreements. The term of any agreement for professional management of the property may not exceed two (2) years. Any such agreement must provide at a minimum for termination without penalty or termination fee by either party, (i) with cause upon thirty (30) days prior written notice, and (ii) without cause upon ninety (90) days prior written notice.
- 17.9. Access to Books and Records/Audit. Eligible mortgagees shall have the right to examine the books and records of the Association upon reasonable notice during normal business hours, and to receive free of charge, upon written request, copies of the Association's annual reports and other financial statements. Financial statements, including those which are audited, shall be available within one hundred twenty (120) days of the end of the Associaton's fiscal year. If a request is made by FNMA or any institutional guarantor or insurer of a mortgage loan against a unit, for an audit of the Association's financial statements for the preceding year, the Association shall cause an audit to be made and deliver a copy to the requesting party.
- 17.10. Notice Requirements. Upon written request to the Association, identifying the name and address of the holder, insurer or guarantor of a mortgage on a unit, and the unit number or address, the holder, insurer or guarantor shall be entitled to timely written notice of:
- a. a condemnation loss or any casualty loss which affects a material portion of the property or the unit securing the mortgage;
- b. a 60 day delinquency in the payment of assessments or charges owed by the Owner of a unit on which it holds a mortgage;
- c. a lapse, cancellation or material modification of any insurance policy maintained by the Association; and
- d. a proposed action which requires the consent of a specified percentage of the Eligible Mortgagees.

SECTION 18

MISCELLANEOUS

- 18.1. Severability. If any term, covenant, or provision of this instrument or any exhibit attached hereto is held to be invalid or unenforceable for any reason whatsoever, such determination shall not be deemed to alter, affect or impair in any manner whatsoever any other portion of this instrument or exhibits.
- 18.2. Construction. Where applicable the masculine gender of any word used herein shall mean the feminine or neutral gender, or vice versa, and the singular of any word used herein shall mean the plural, or vice versa. References to the Act, or any section thereof, shall be deemed to include any statutes amending or replacing the Act, and the comparable sections thereof.
- 18.3. <u>Notices</u>. Unless specifically provided otherwise in the Governing Documents or the Act, all notices required to be given by or to the Association, the Board of Directors, the Association officers or the Owners or Occupants shall be in writing and shall be effective upon hand delivery, or mailing if properly addressed with postage prepaid and deposited in the United States mail; except that registrations pursuant to Section 2.2 of the By-Laws shall be effective upon receipt by the Association.
- 17.4. Conflicts Among Documents. In the event of any conflict among the provisions of the Act, this Amended and Restated Declaration, the By-Laws or any Rules or Regulations approved by the Association, the Act shall control. As among the Amended and Restated Declaration, By-Laws and Rules and Regulations, the Amended and Restated Declaration shall control, and as between the By-Laws and the Rules and Regulations, the By-Laws shall control.

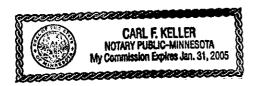

This instrument was drafted by: Keller Properties, Inc. 1895 East County Road E White Bear Lake, MN 55110 Phone: 651-777-0120

EXHIBIT A

TO AMENDED AND RESTATED DECLARATION Common Interest Community No. 132 PLEASURE CREEK CONDOMINIUM SCHEDULE OF UNITS/ LEGAL DESCRIPTION OF PROPERTY

Residential Unit No.	Percentage Allocated to Unit*	Street address (all located on 94 th Circle NW)		rage t No.	Percentage Allocated to Unit*
<u>-</u>					
1	2.33	20-101		5-1	0.382
2	2.33	20-201	. (3-2	0.382
3	1.87	20-102	C	3-3	0.382
4	1.96	20-202	(3-4	0.382
5	1.87	20-103	(3-5	0.382
6	1.93	20-203	(3 - 6	0.382
7	2.33	20-104	C	3-7	0.382
8	2.33	20-204	C	3-8	0.382
9	2.33	10-101	(3-9	0.382
10	2.33	10-201	· G	-10	0.382
11	1.87	10-102	G	-11	0.382
12	1.93	10-202	G	-12	0.382
13	1.87	30-101	G	-13	0.382
14	1.93	30-201	G	-14	0.382
15	2.33	30-102	G	-15	0.382
16	2.33	30-202	G	-16	0.382
17	2.33	40-104	G	-17	0.382
18	2.33	40-204	G	-18	0.382
19	1.87	40-103	G	-19	0.382
20	1.96	40-203	G	-20	0.382
21	1.87	40-102	G	-21	0.382
22	1.93	40-202	G	-22	0.382
23	2.33	40-101	G	-23	0.382
24	2.33	40-201	G	-24	0.382
25	2.33	50-101	G	-25	0.382
26	2.33	50-201	· G	-26	0.382
27	1.87	50-102	G	-27	0.382
28	1.96	50-202	G	-28	0.382
29	1.87	50-103	G	-29	0.382
30	1.93	50-203	. G	-30	0.382
31	2.33	50-104	,G	-31	0.382
32	2.33	50-204	G	i-32	0.382
33	2.33	60-101	. G	i-33	0.382
34	2.33	60-201	G	-34	0.382
35	1.87	60-102	G	-35	0.382
36	1.96	60-202	Ğ	-36	0.382
37	1.87	60-103	G	-37	0.382
38	1.93	60-203	. G	- 38	0.382
39	2.33	60-104	G	-39	0.382
40	2.33	60-204	G	-40	0.382

all according to the Plats and/or Floor Plans thereof on file and of record in the office of the County Recorder, Anoka County, Minnesota.

*This percentage allocates to each Unit an undivided interest in the Common Elements, a portion of the votes in the Association and a percentage of the common expenses of the Association, as set forth in the Association's governing documents. The total undivided interest allocated to each Owner shall be the sum of the interests allocated to each Unit owned by such Owner whether Residential Unit or Garage Unit.

The Property also consists of Common Elements as so designated according to the Plats and/or Floor Plans thereof on file and of record in the office of the County Recorder, Anoka County, Minnesota.

NOTE: Each Unit's unit identifier is its Unit number and the CIC number.

AFFIDAVIT OF PRESIDENT OR SECRETARY OF ASSOCIATION

STATE OF MINNESOTA)
county of Ramsey) ss.
I, <u>CHARLES ARROYO</u> , the <u>PRESIDENT</u> of Pleasure Creek Condominium Association, a Minnesota corporation, hereby state that the required vote of the unit owners and/or secured parties has occurred for approval of the Amended and Restated Declaration, attached hereto; and I make this affidavit pursuant to Minnesota Statutes section 515B.1-116(d) for the purpose of recording said document.
Affiant Ango
Subscribed and sworn to before me this 4th day of January, 2003, by Charles Arroyo , the President of Pleasure Creek Condominium Association, a Minnesota corporation, on behalf of the corporation.
CARL F. KELLER NOTARY PUBLIC-MINNESOTA My Commission Expires Jan. 31, 2005

This instrument was drafted by: Keller Properties, Inc. 1895 East County Road E White Bear Lake, MN 55110 Phone: 651-777-0120

ABSTRACT

Receipt # 8/79/39.00	Incorrect/No Reference #
Date/Fime 1/22 /8:45	Non-standard Document
Date/fille 1001	Certified Copy/
Document Orderof	
PINs	
Recordability 0	
Filing Fees \$ 20.00	
Copy/Additional Pg Fees \$ 19.00	Tax Lien/Release
SSS//. Comorter: g: sss	Transfer
Well Cert Fees \$	Division
☐ Incomplete Form	Status
Missing Attachment	New legal Description
☐ No Legal Description	☐ GAC
Non-existent Legal Description	Deferred Specials
Part(s) Illegible	No Change

DOCUMENT NO. ANOKA COUNTY MINNESOTA

I HEREBY CERTIFY THAT THE WITHIN INSTRUMENT WAS FILED IN THIS OFFICE FOR RECORD ON JAN 22 2003 AND WAS DULY RECORDED. AT 8:45 AM
FEES AND TAXES IN THE AMOUNT OF \$39.00 PAID. 2003008179 RECEIPT NO. MAUREEN J. DEVINE ANOKA COUNTY PROPERTY TAX ADMINISTRATOR/RECORDER/REGISTRAR OF TITLES BY SLZ

DEPUTY PROPERTY TAX ADMINISTRATOR/RECORDER/REGISTRAR OF TITLES