

# CERTIFICATE OF ANOKA COUNTY BENCHMARK LOCATION

County of Anoka

State of Minnesota

Located in the SE 1/4 of  
 Section 27 Township 33 Range 23

## Horizontal Location

## Vertical Location


N.A.D. 1983 Coordinates County Project Coordinates
Northing <u>203234</u> Easting <u>520147</u> (1996 Adjustment)

National Geodetic Vertical Datum
Elevation <u>915.27</u> (1929 Adjustment)

North American Vertical Datum
Elevation <u>915.51</u> (1988 Adjustment)

## Description:

Railroad spike set in Power Pole No. 69716.

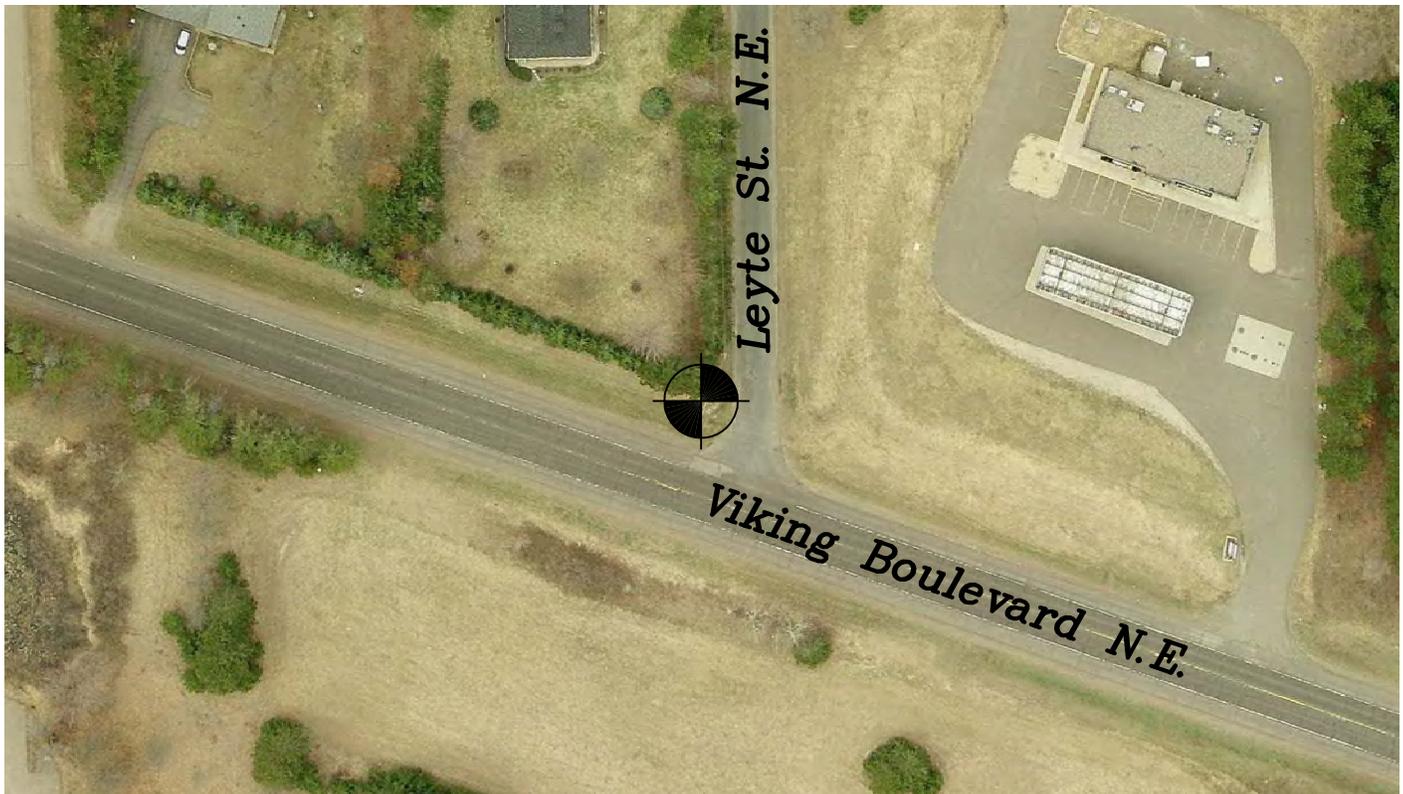

Last Revised  
03/22/13

Previous Benchmark ID	<u>NA</u>
Reference Bench Loop	<u>Ham Lk.-E.Bethel</u>
Bench Loop Point No.	<u>NA</u>
Anoka County Surveyor (ACS) No.	<u>NA</u>

Date Set	<u>NA</u>
Warning Sign Set	<u>No</u>
Last Visited	<u>02/25/13</u>
Condition	<u>Good</u>