

CERTIFICATE OF ANOKA COUNTY BENCHMARK LOCATION

County of Anoka

State of Minnesota

Located in the NW 1/4 of
 Section 5 Township 32 Range 23

Horizontal Location

Vertical Location


N.A.D. 1983 Coordinates County Project Coordinates
Northing <u> 195778 </u>
Easting <u> 508203 </u>
(1996 Adjustment)

National Geodetic Vertical Datum
Elevation <u> 909.22 </u>
(1929 Adjustment)

North American Vertical Datum
Elevation <u> 909.46 </u>
(1988 Adjustment)

Description:

Railroad spike set in Power Pole No. 105136.

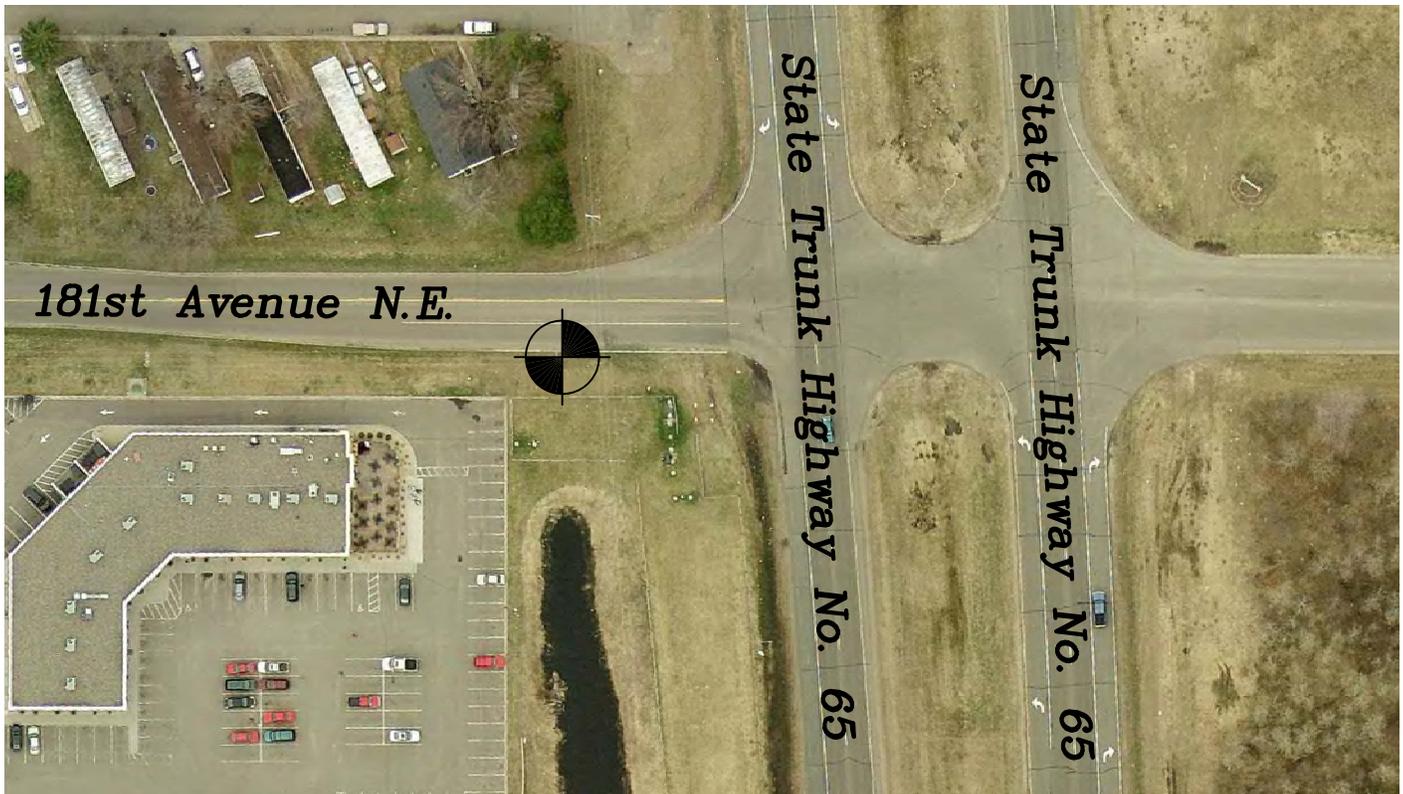

Last Revised

03/22/13

Previous Benchmark ID <u> NA </u>
Reference Bench Loop <u> Ham Lk.-E.Bethel </u>
Bench Loop Point No. <u> NA </u>
Anoka County
Surveyor (ACS) No. <u> NA </u>

Date Set <u> NA </u>
Warning Sign Set <u> No </u>
Last Visited <u> 02/25/13 </u>
Condition <u> Good </u>