
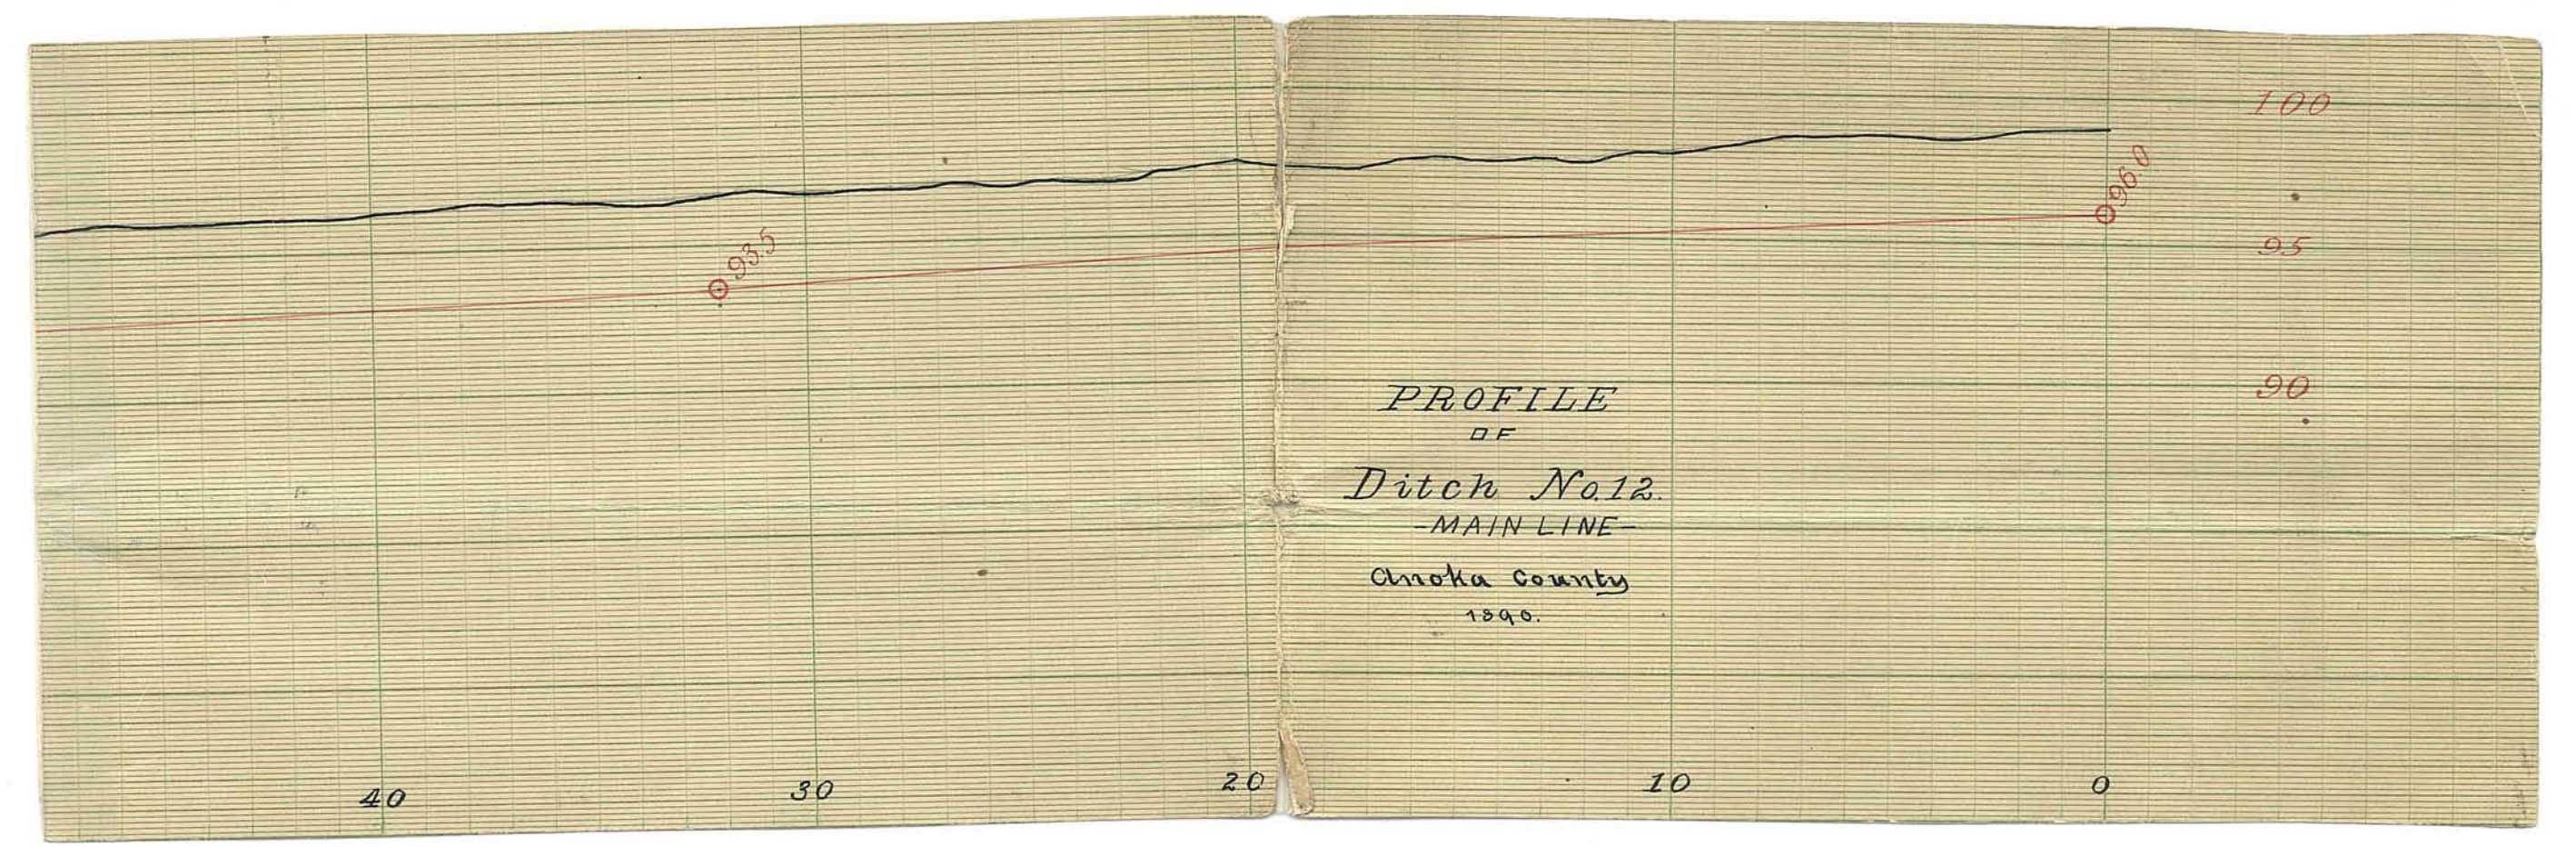
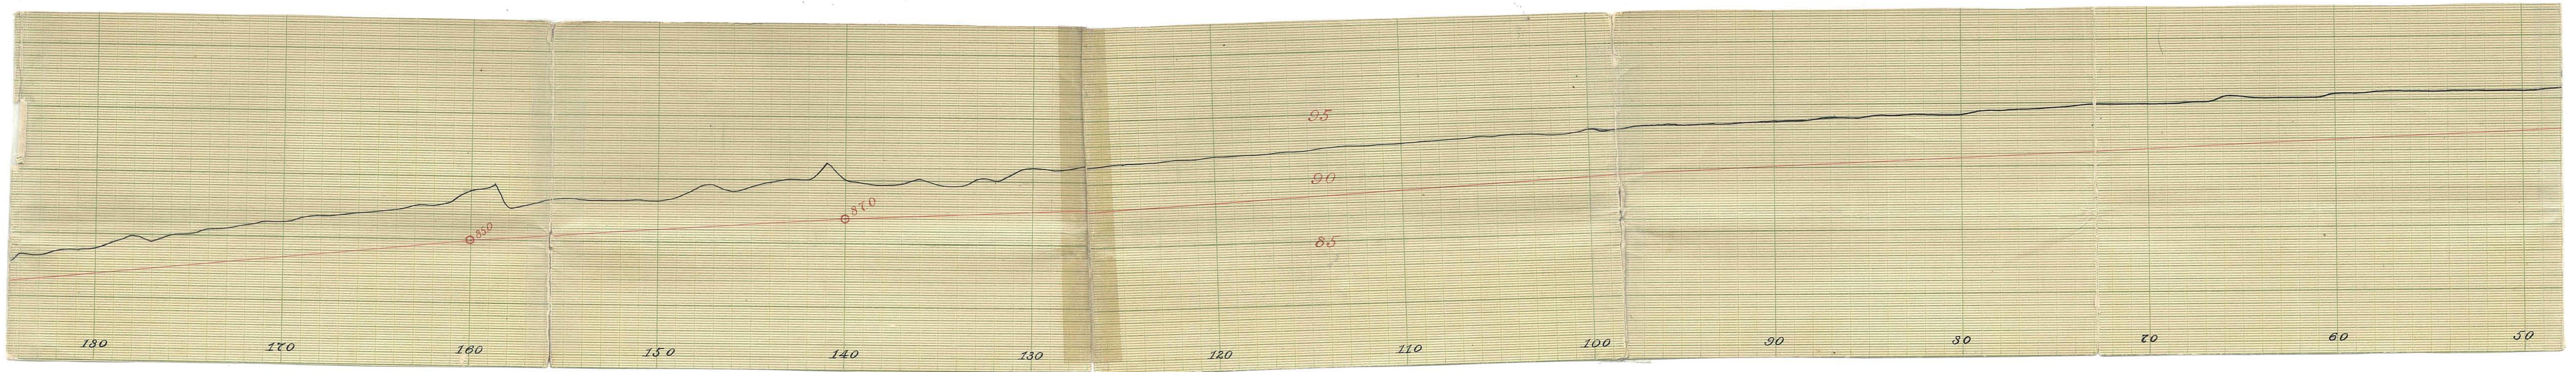


PROFILE
OF
Ditch No. 12.
-MAIN LINE-
Anoka County
1890.

Kanawha
Ditch

Good Ditch

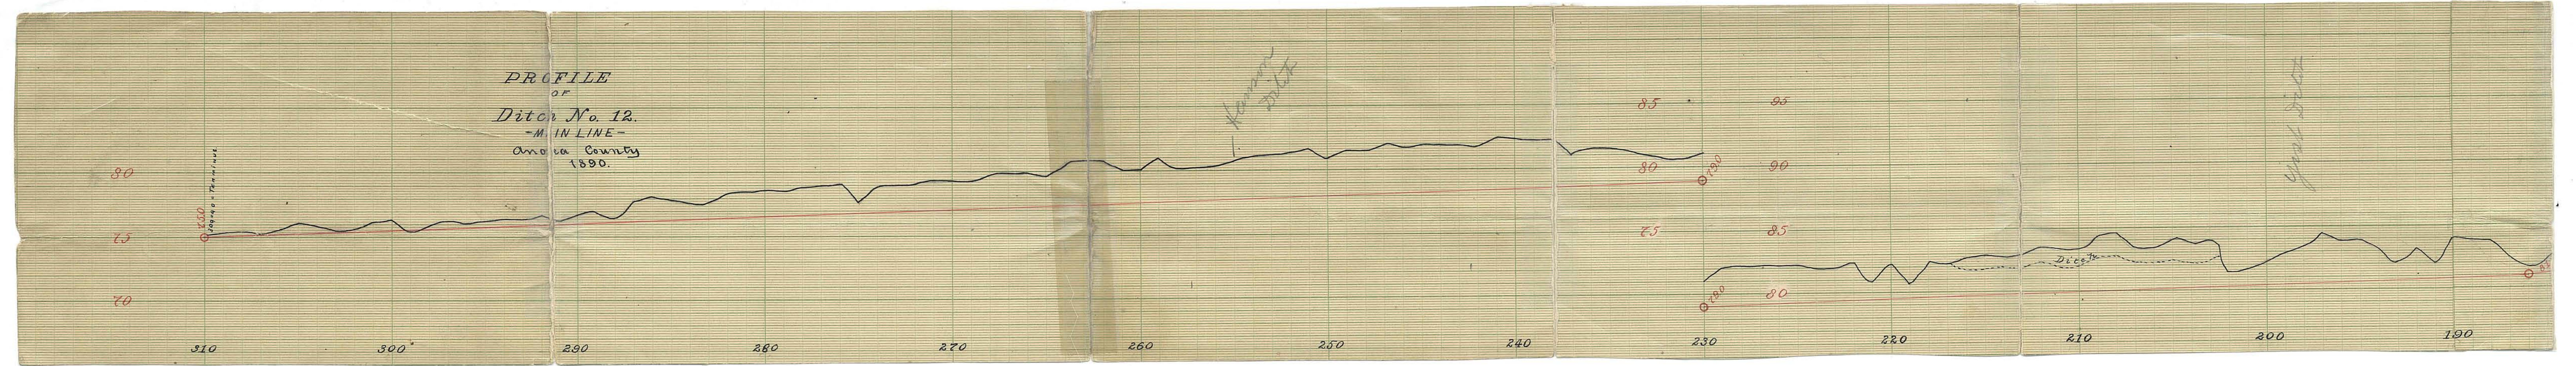

PROFILE
OF
Ditch No. 12.
-MAIN LINE-
Anoka County
1890.