


N 1/2 SEC. 31, T.33, R.22

TOWNSHIP OF COLUMBUS

THIS IS A COMPILATION OF RECORDS AS THEY APPEAR IN THE ANOKA COUNTY OFFICES AFFECTING THE AREA SHOWN. THIS DRAWING IS TO BE USED ONLY FOR REFERENCE PURPOSES AND THE COUNTY IS NOT RESPONSIBLE FOR ANY INACCURACIES HEREIN CONTAINED.

38831

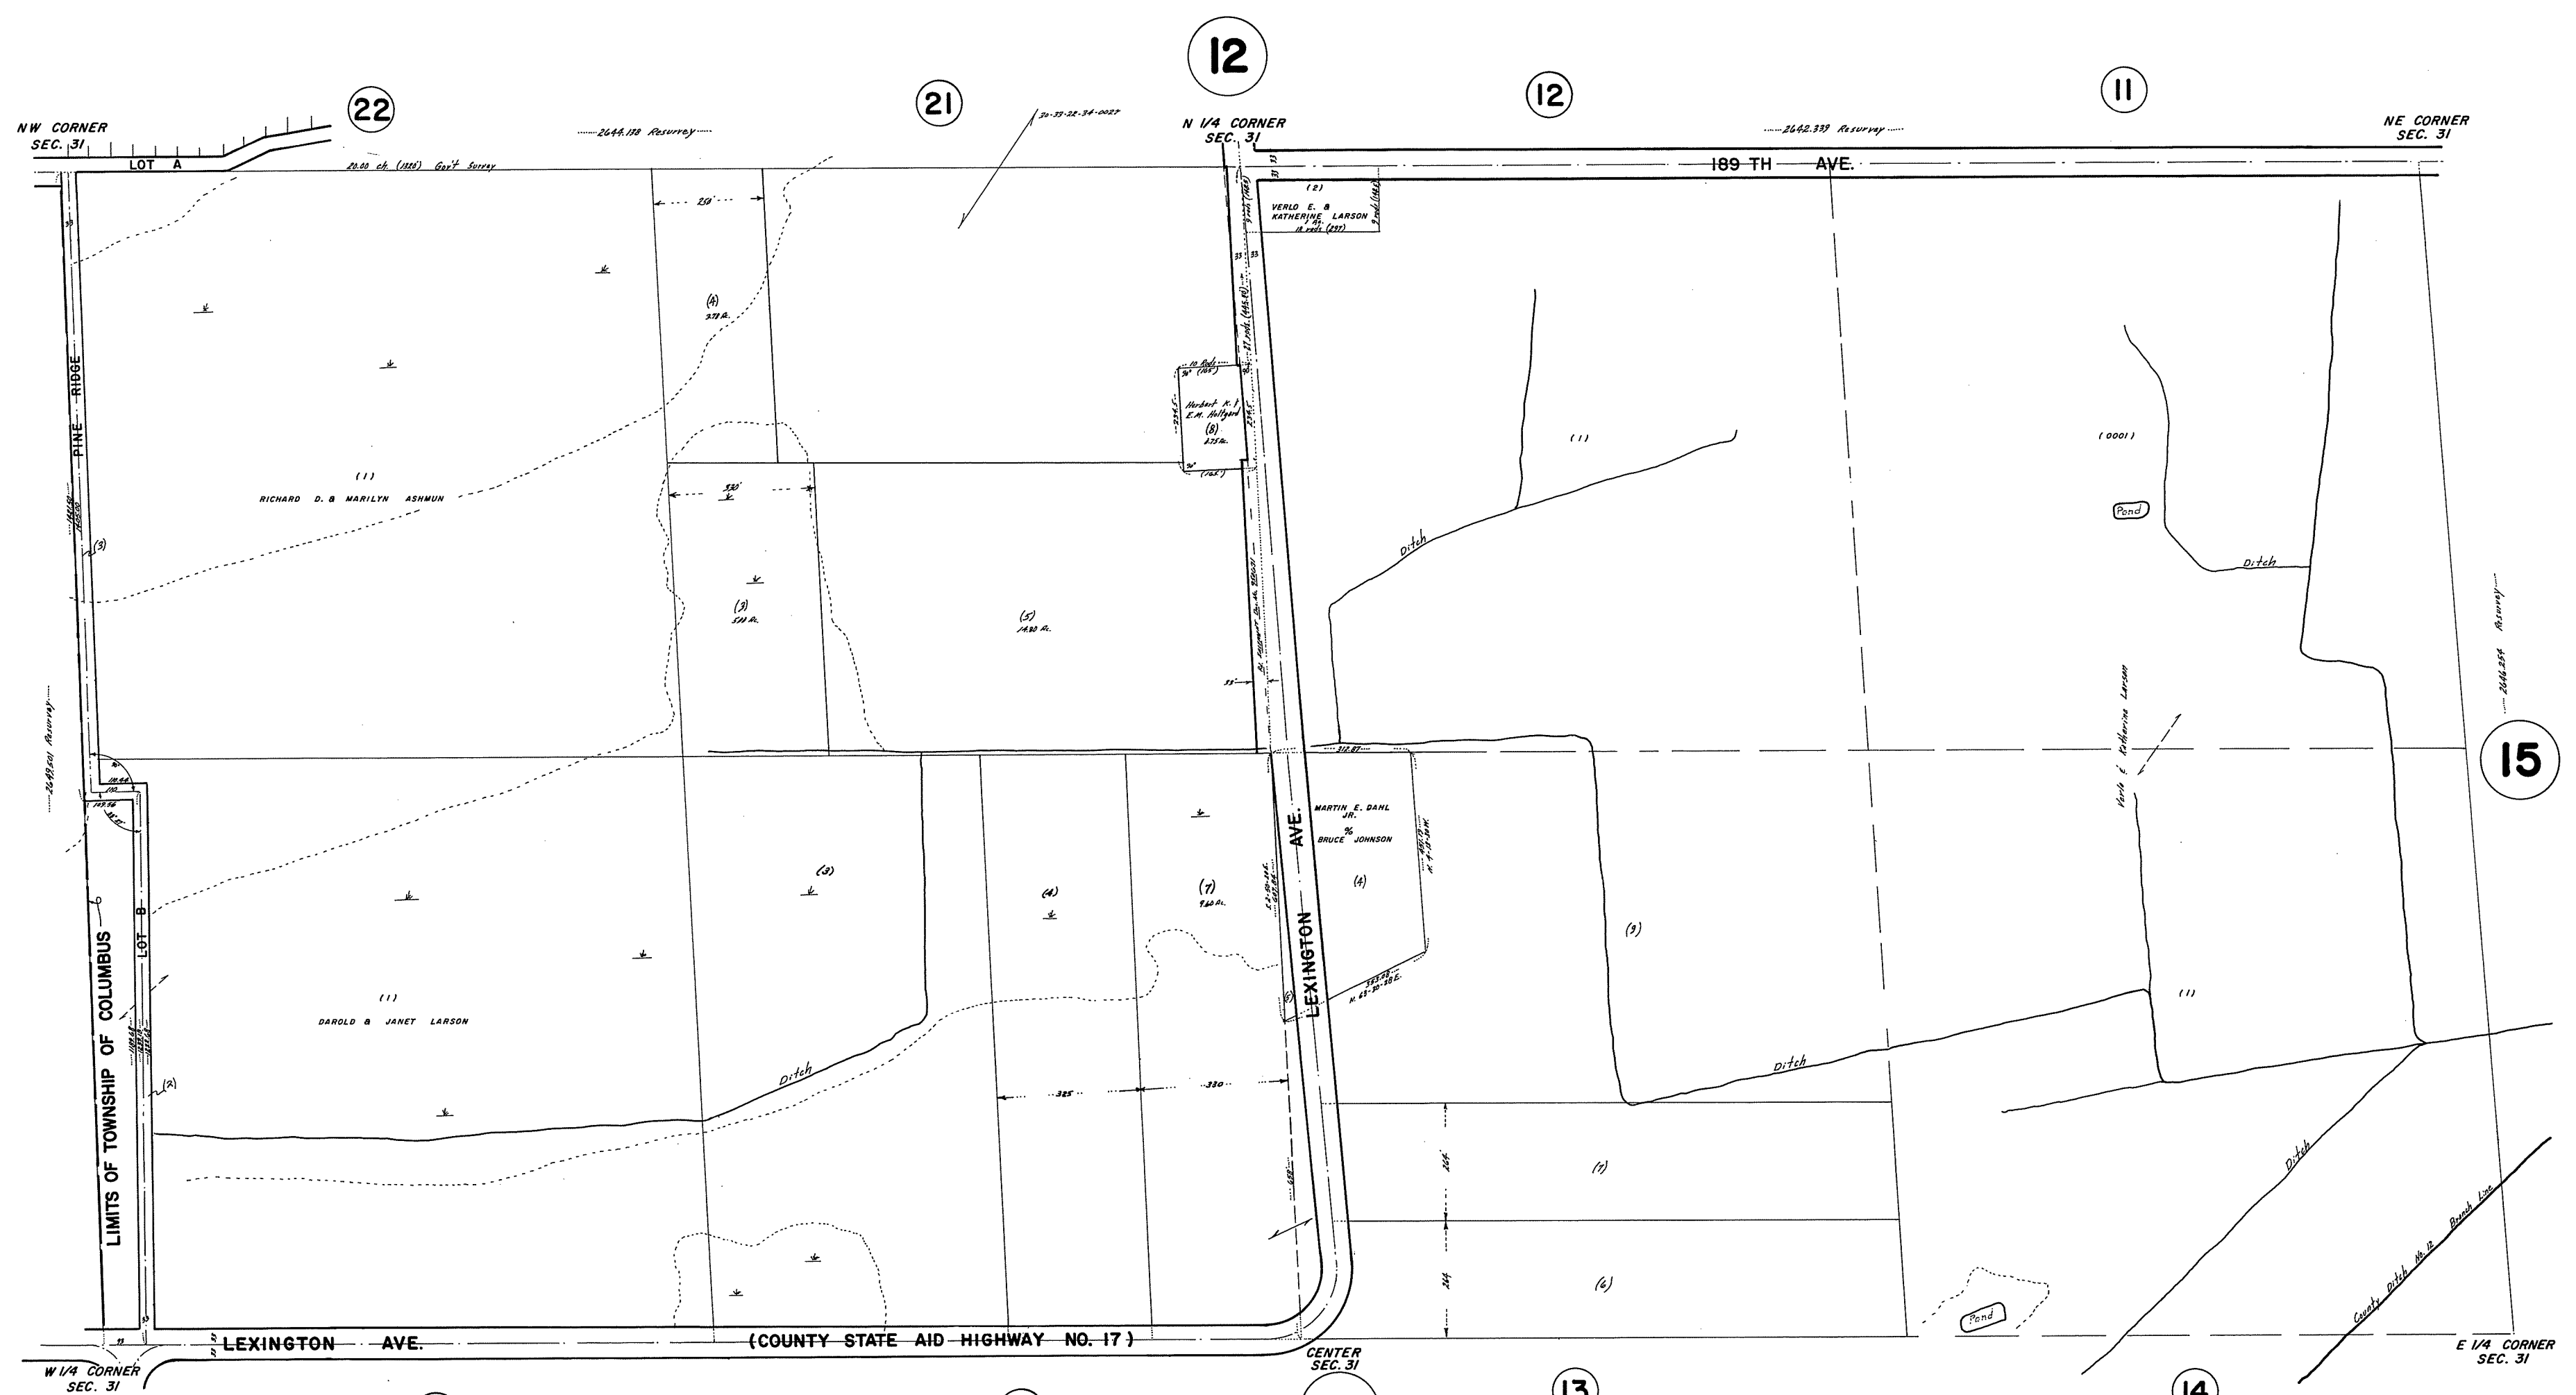

ACREAGE							
N.W. 1/4				N.E. 1/4			
N.E.	N.W.	S.W.	S.E.	N.E.	N.W.	S.W.	S.E.
40.1331	40.5498	40.2901	40.0723	40.3315	40.3917	40.9871	40.9270

COUNTY SURVEYOR
ANOKA COUNTY, MINNESOTA