
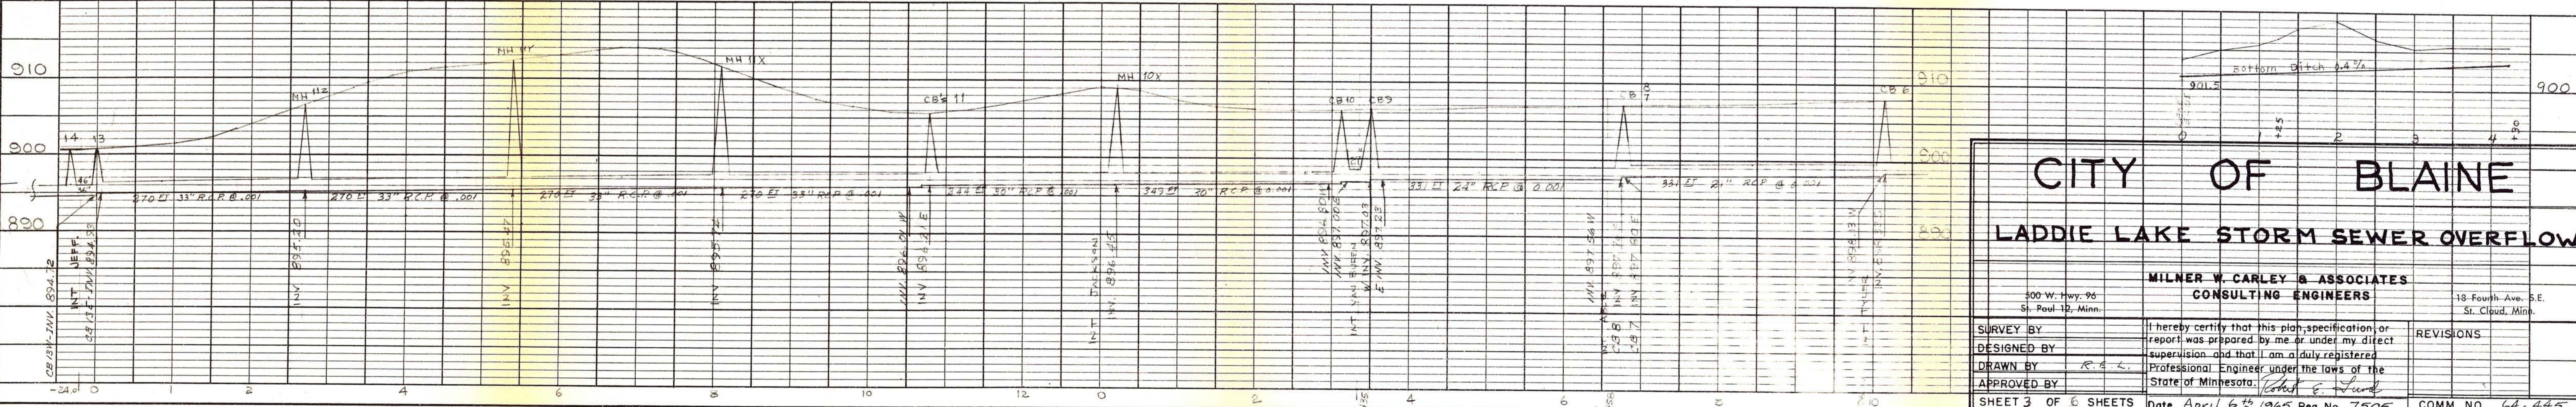
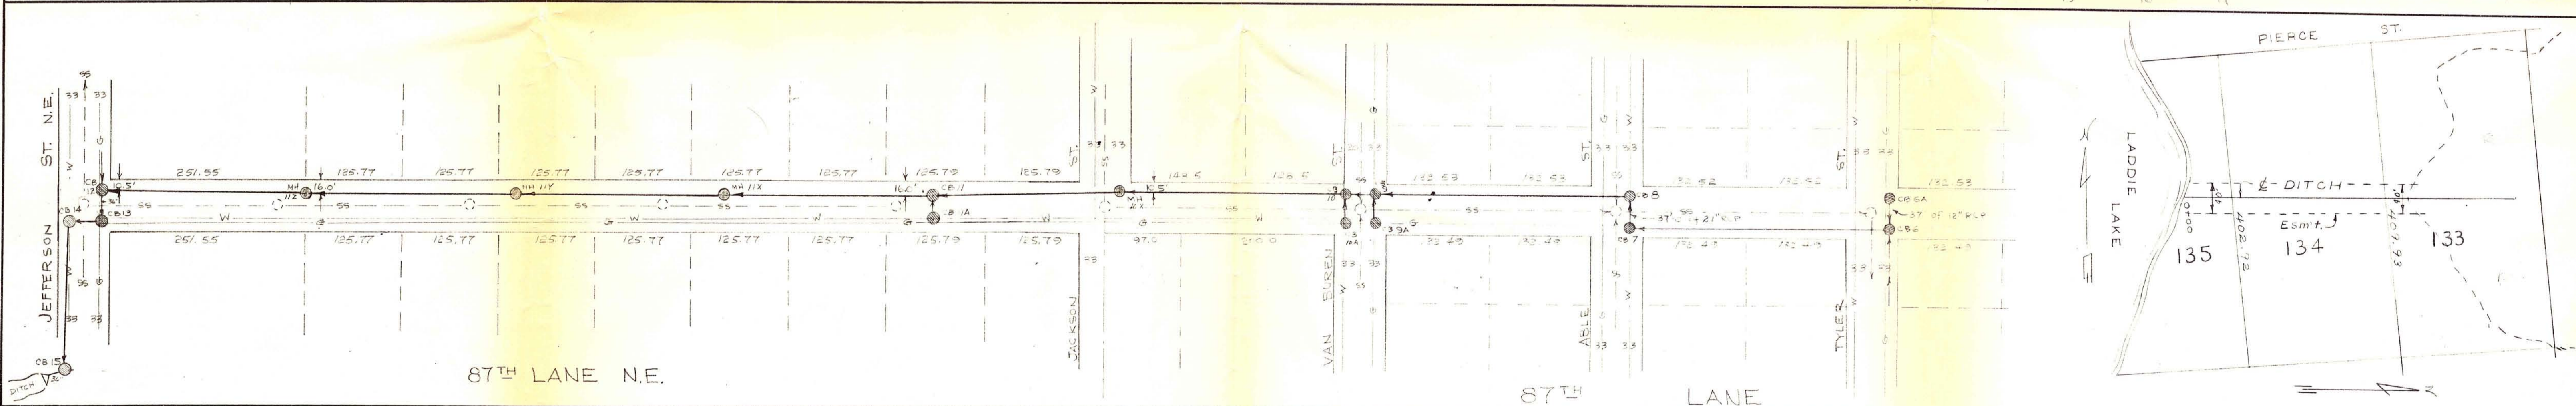
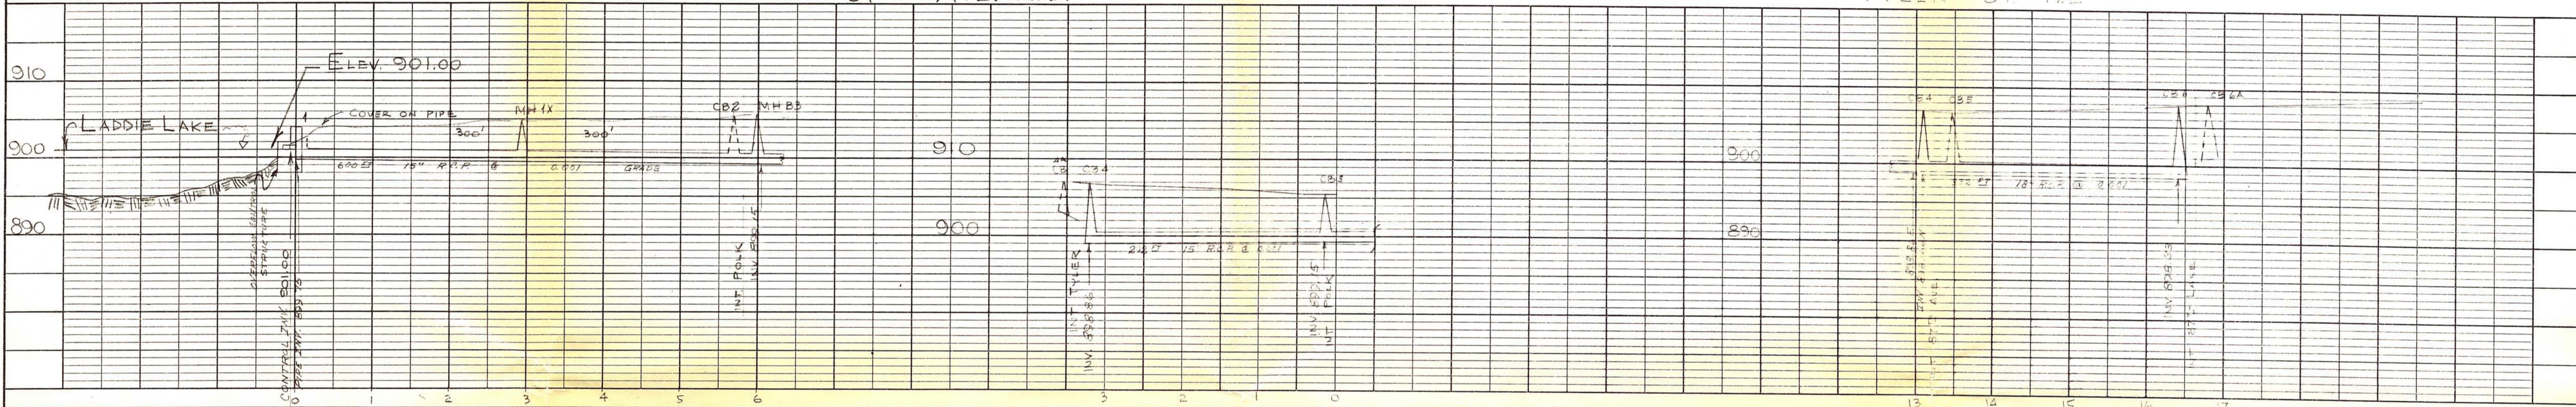


PLAN SURVEYED, PLOTTED, CHECKED, RT. OF WAY CHECKED.
 NOTE BOOK NO. GRADES CHECKED.
 BY DATE

PROFILE SURVEYED, GRADES CHECKED, B.M. NOTED, STRUCTURE NOTATIONS CHECKED.
 NOTE BOOK NO.
 BY DATE

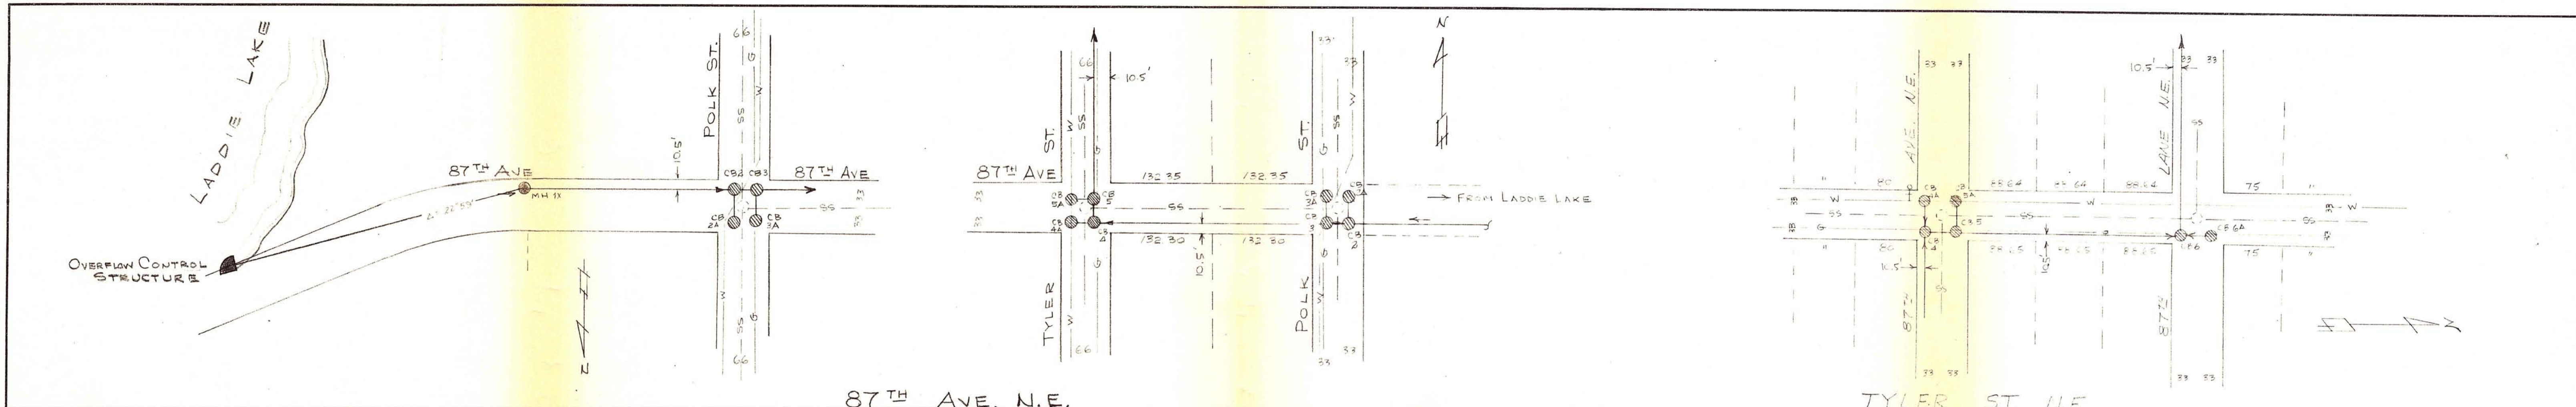

CITY OF BLAINE
LADDIE LAKE STORM SEWER OVERFLOW

MILNER W. CARLEY & ASSOCIATES
 CONSULTING ENGINEERS
 300 W. Hwy. 96, St. Paul 19, Minn. 18 Fourth Ave. S.E., St. Cloud, Minn.

SURVEY BY: [Signature]
 DESIGNED BY: [Signature]
 DRAWN BY: [Signature]
 APPROVED BY: [Signature]

If hereby certified that this plan, specification, or report was prepared by me or under my direct supervision and that I am a duly registered Professional Engineer under the laws of the State of Minnesota.

SHEET 3 OF 6 SHEETS Date April 6th 1965 Reg. No. 7505 COMM. NO. 64-445