


PLAN  
 SURVEYED  
 FLOTTED  
 ALIGNMENT CHECKED  
 RT. OF WAY CHECKED  
 NO. \_\_\_\_\_  
 BY \_\_\_\_\_  
 DATE \_\_\_\_\_




LOCATION PLAN

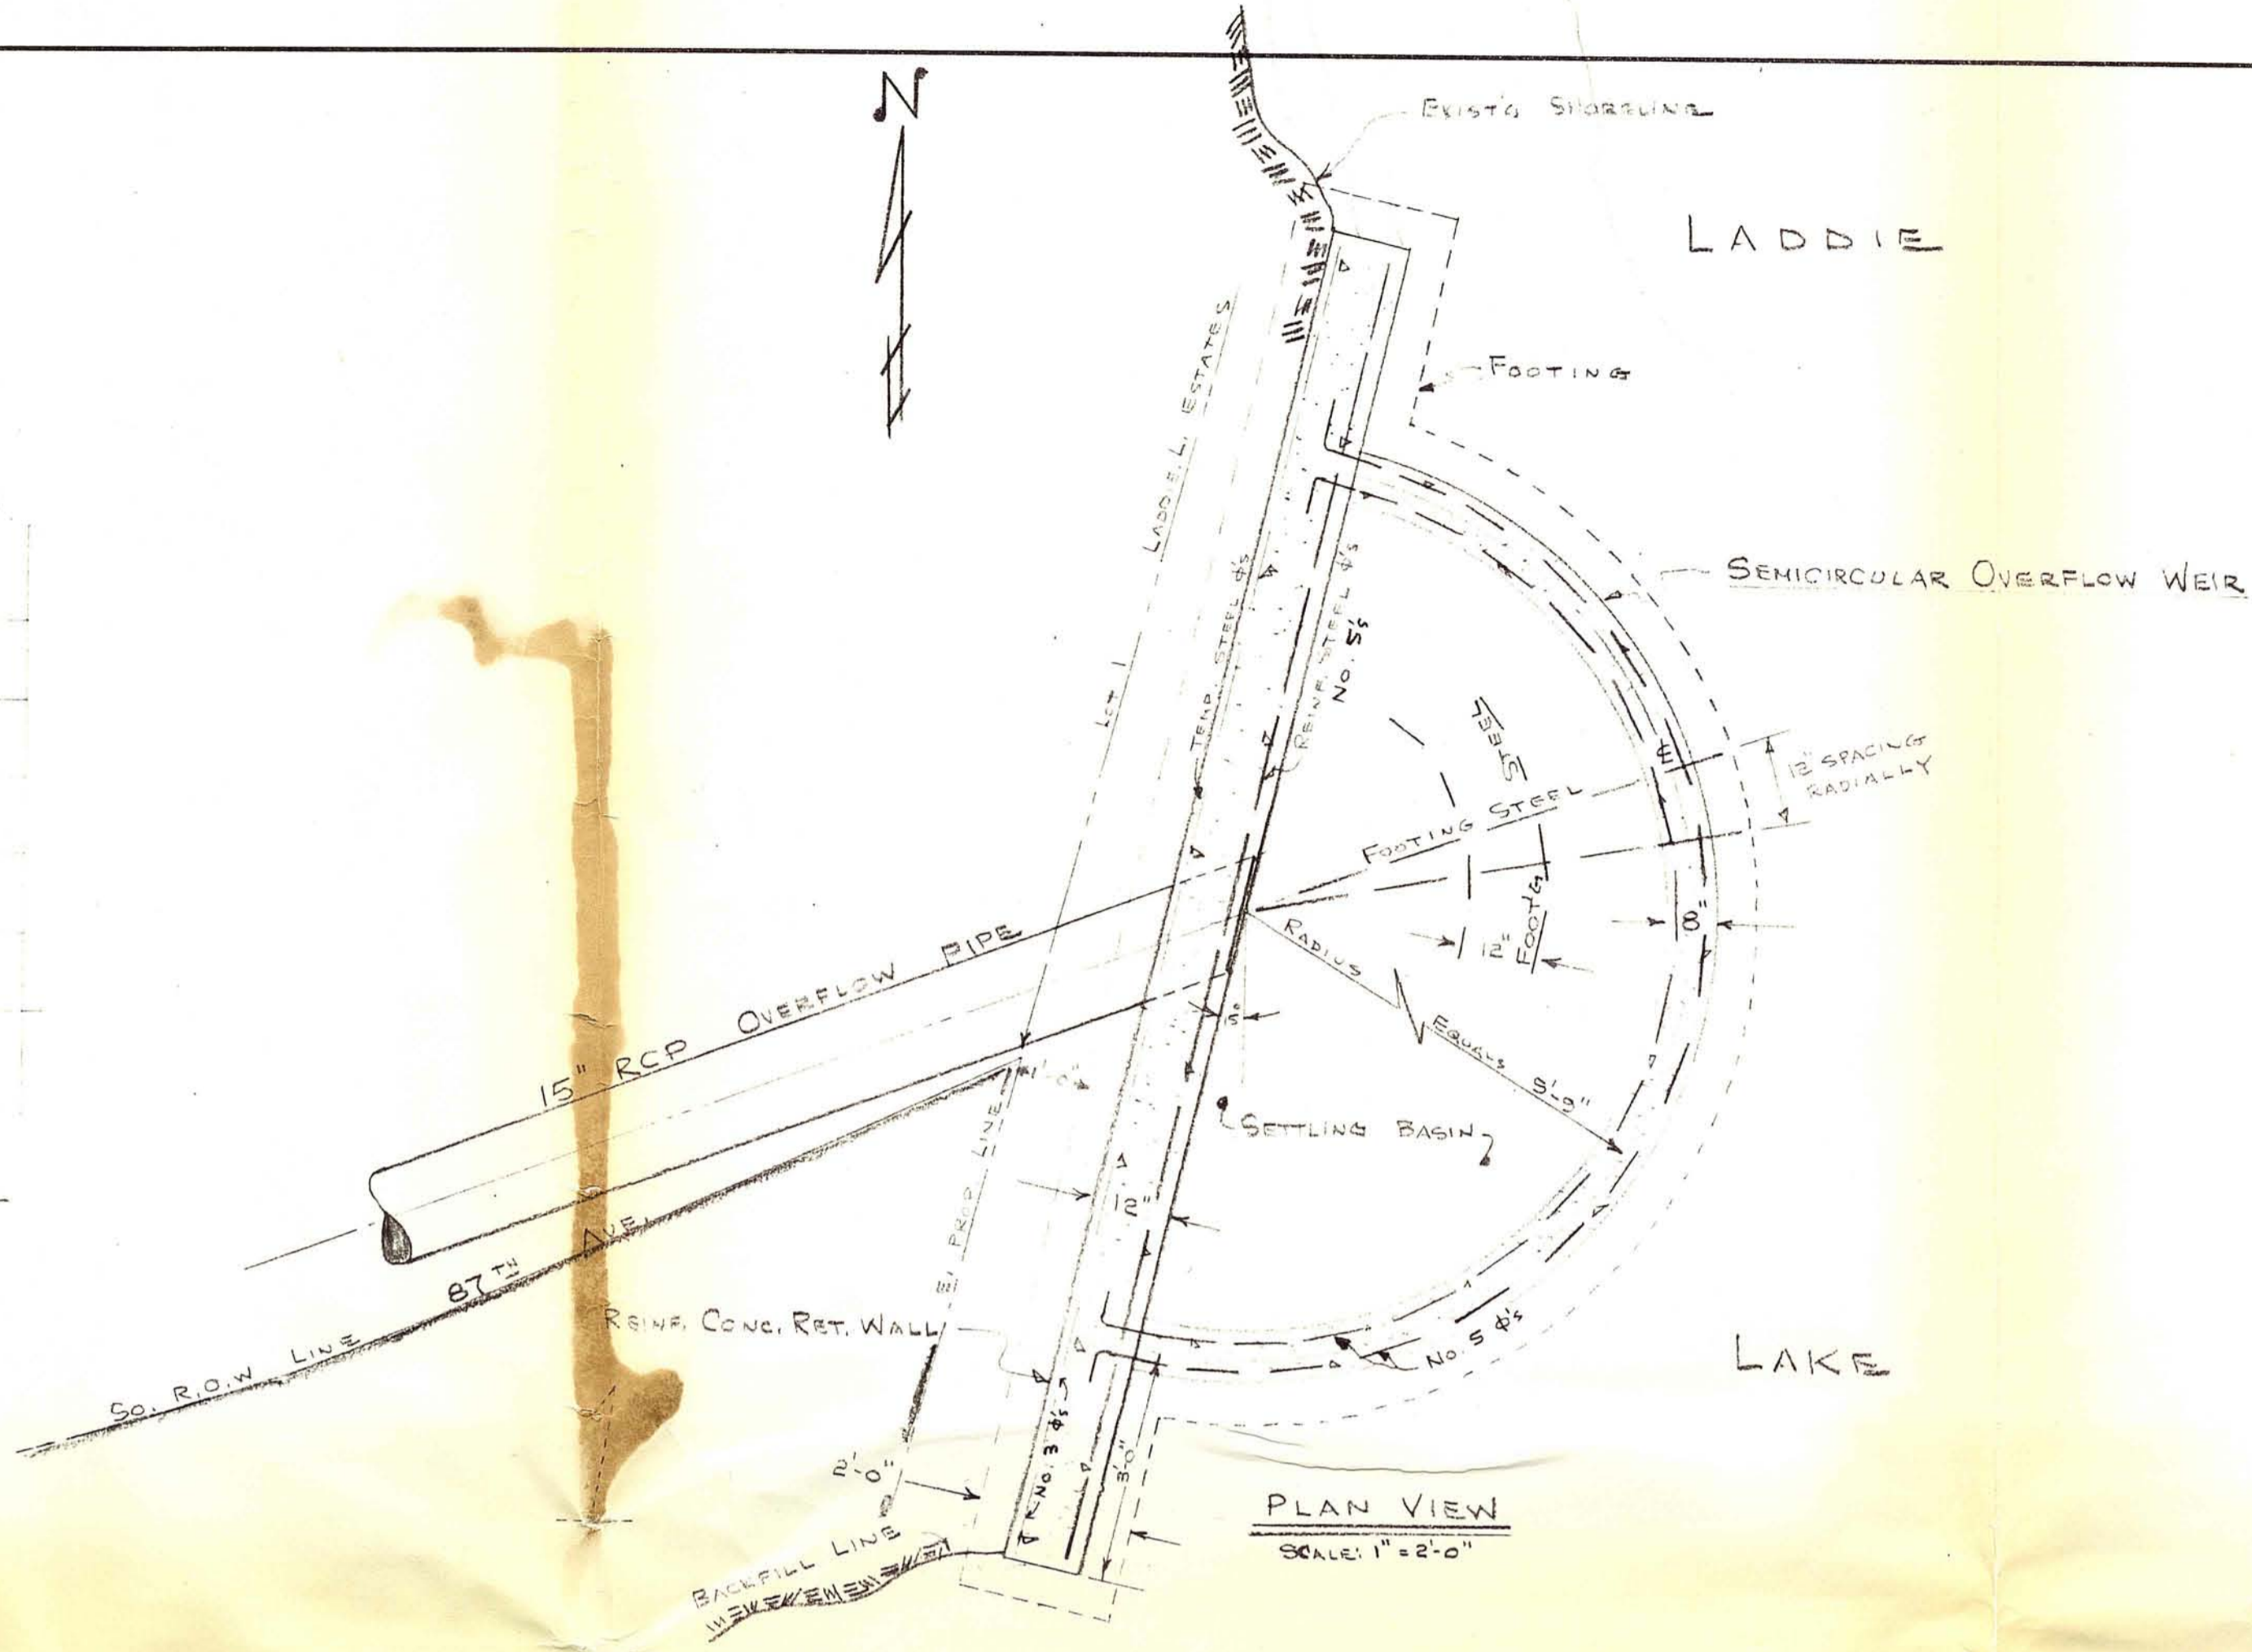

OVERFLOW CONTROL STRUCTURE

DETAILS

PROFILE  
 SURVEYED  
 GRADES CHECKED  
 STRUCTURE NOTATIONS CHECKED  
 NO. \_\_\_\_\_  
 BY \_\_\_\_\_  
 DATE \_\_\_\_\_

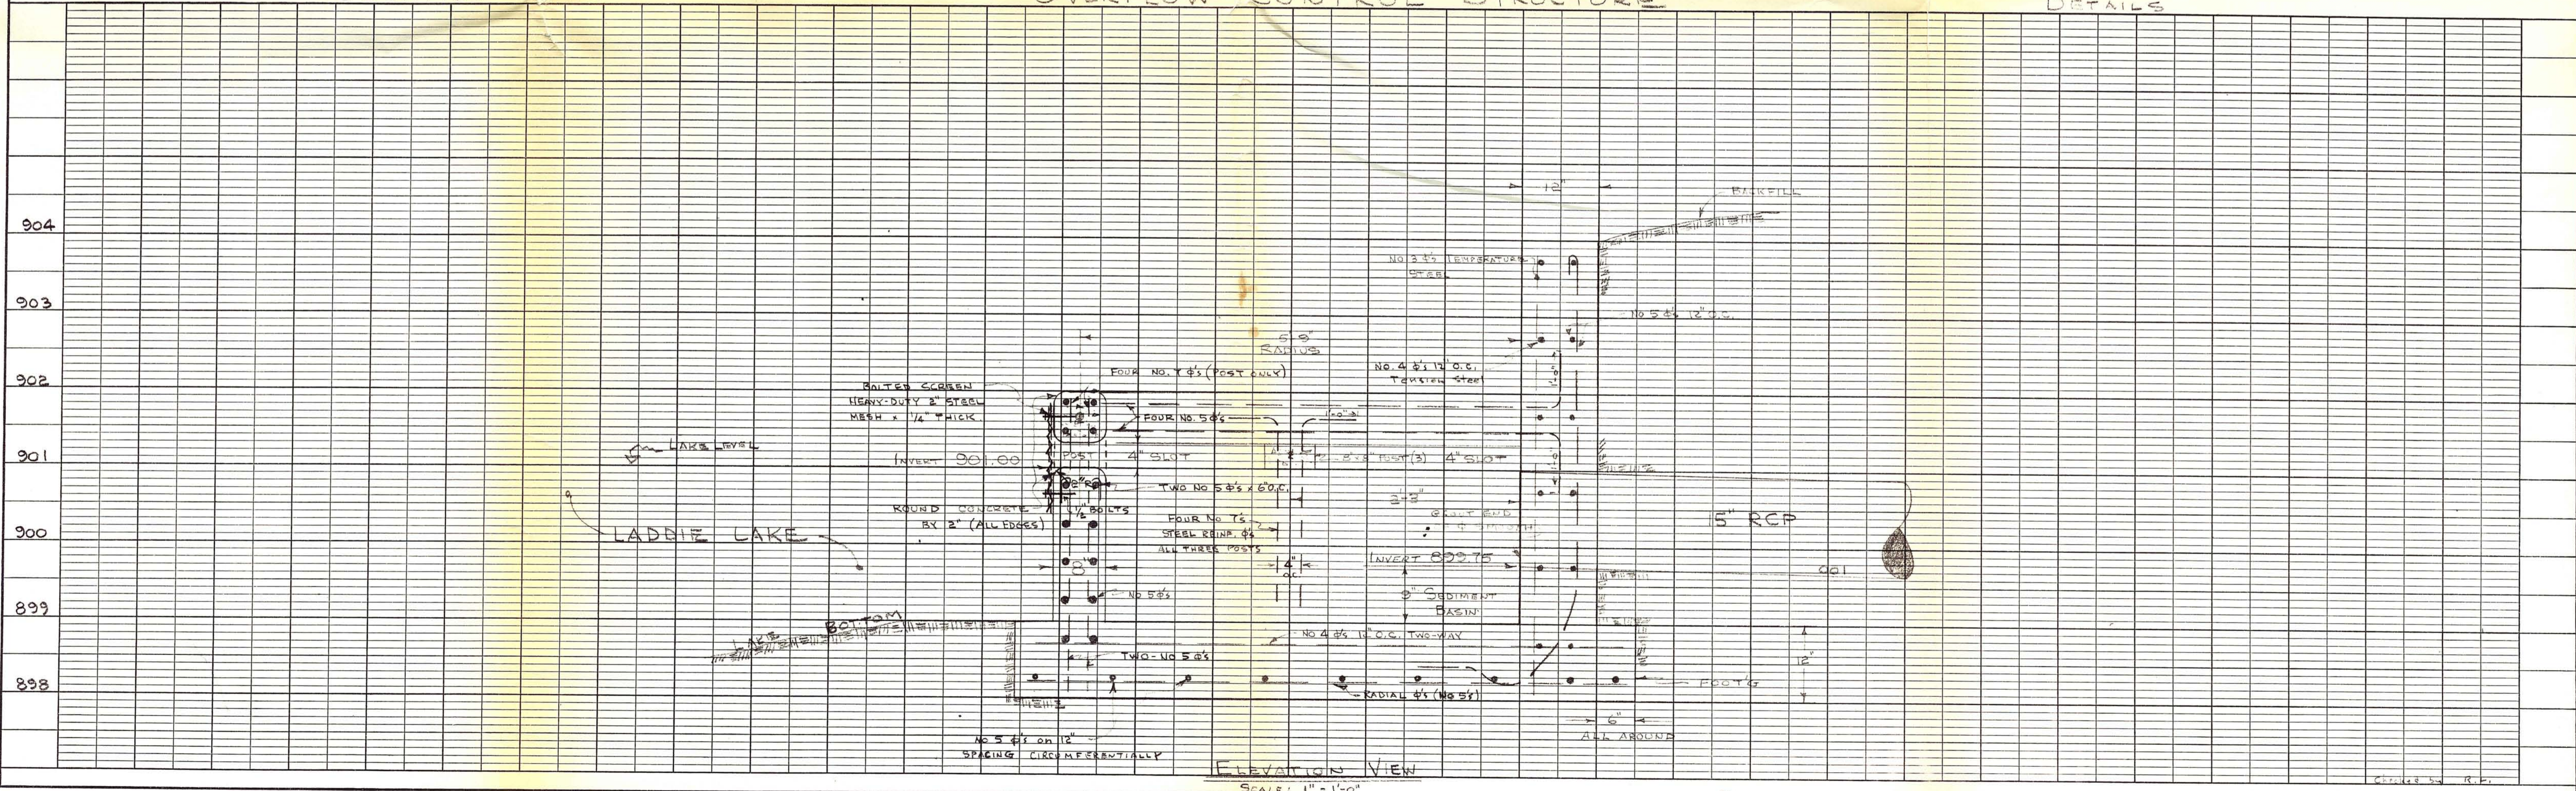

ELEVATION VIEW  
SCALE: 1"=1'-0"

K&E PLATE 1, PLAN-PROFILE  
 KEUFFEL & ESSER CO.