


# S 1/2 SEC. 3, T. 33, R. 23

## VILLAGE OF EAST BETHEL

THIS IS A COMPILATION OF RECORDS AS THEY APPEAR IN THE ANOKA COUNTY OFFICES AFFECTING THE AREA SHOWN. THIS DRAWING IS TO BE USED ONLY FOR REFERENCE PURPOSES AND THE COUNTY IS NOT RESPONSIBLE FOR ANY INACCURACIES HEREIN CONTAINED.

7103

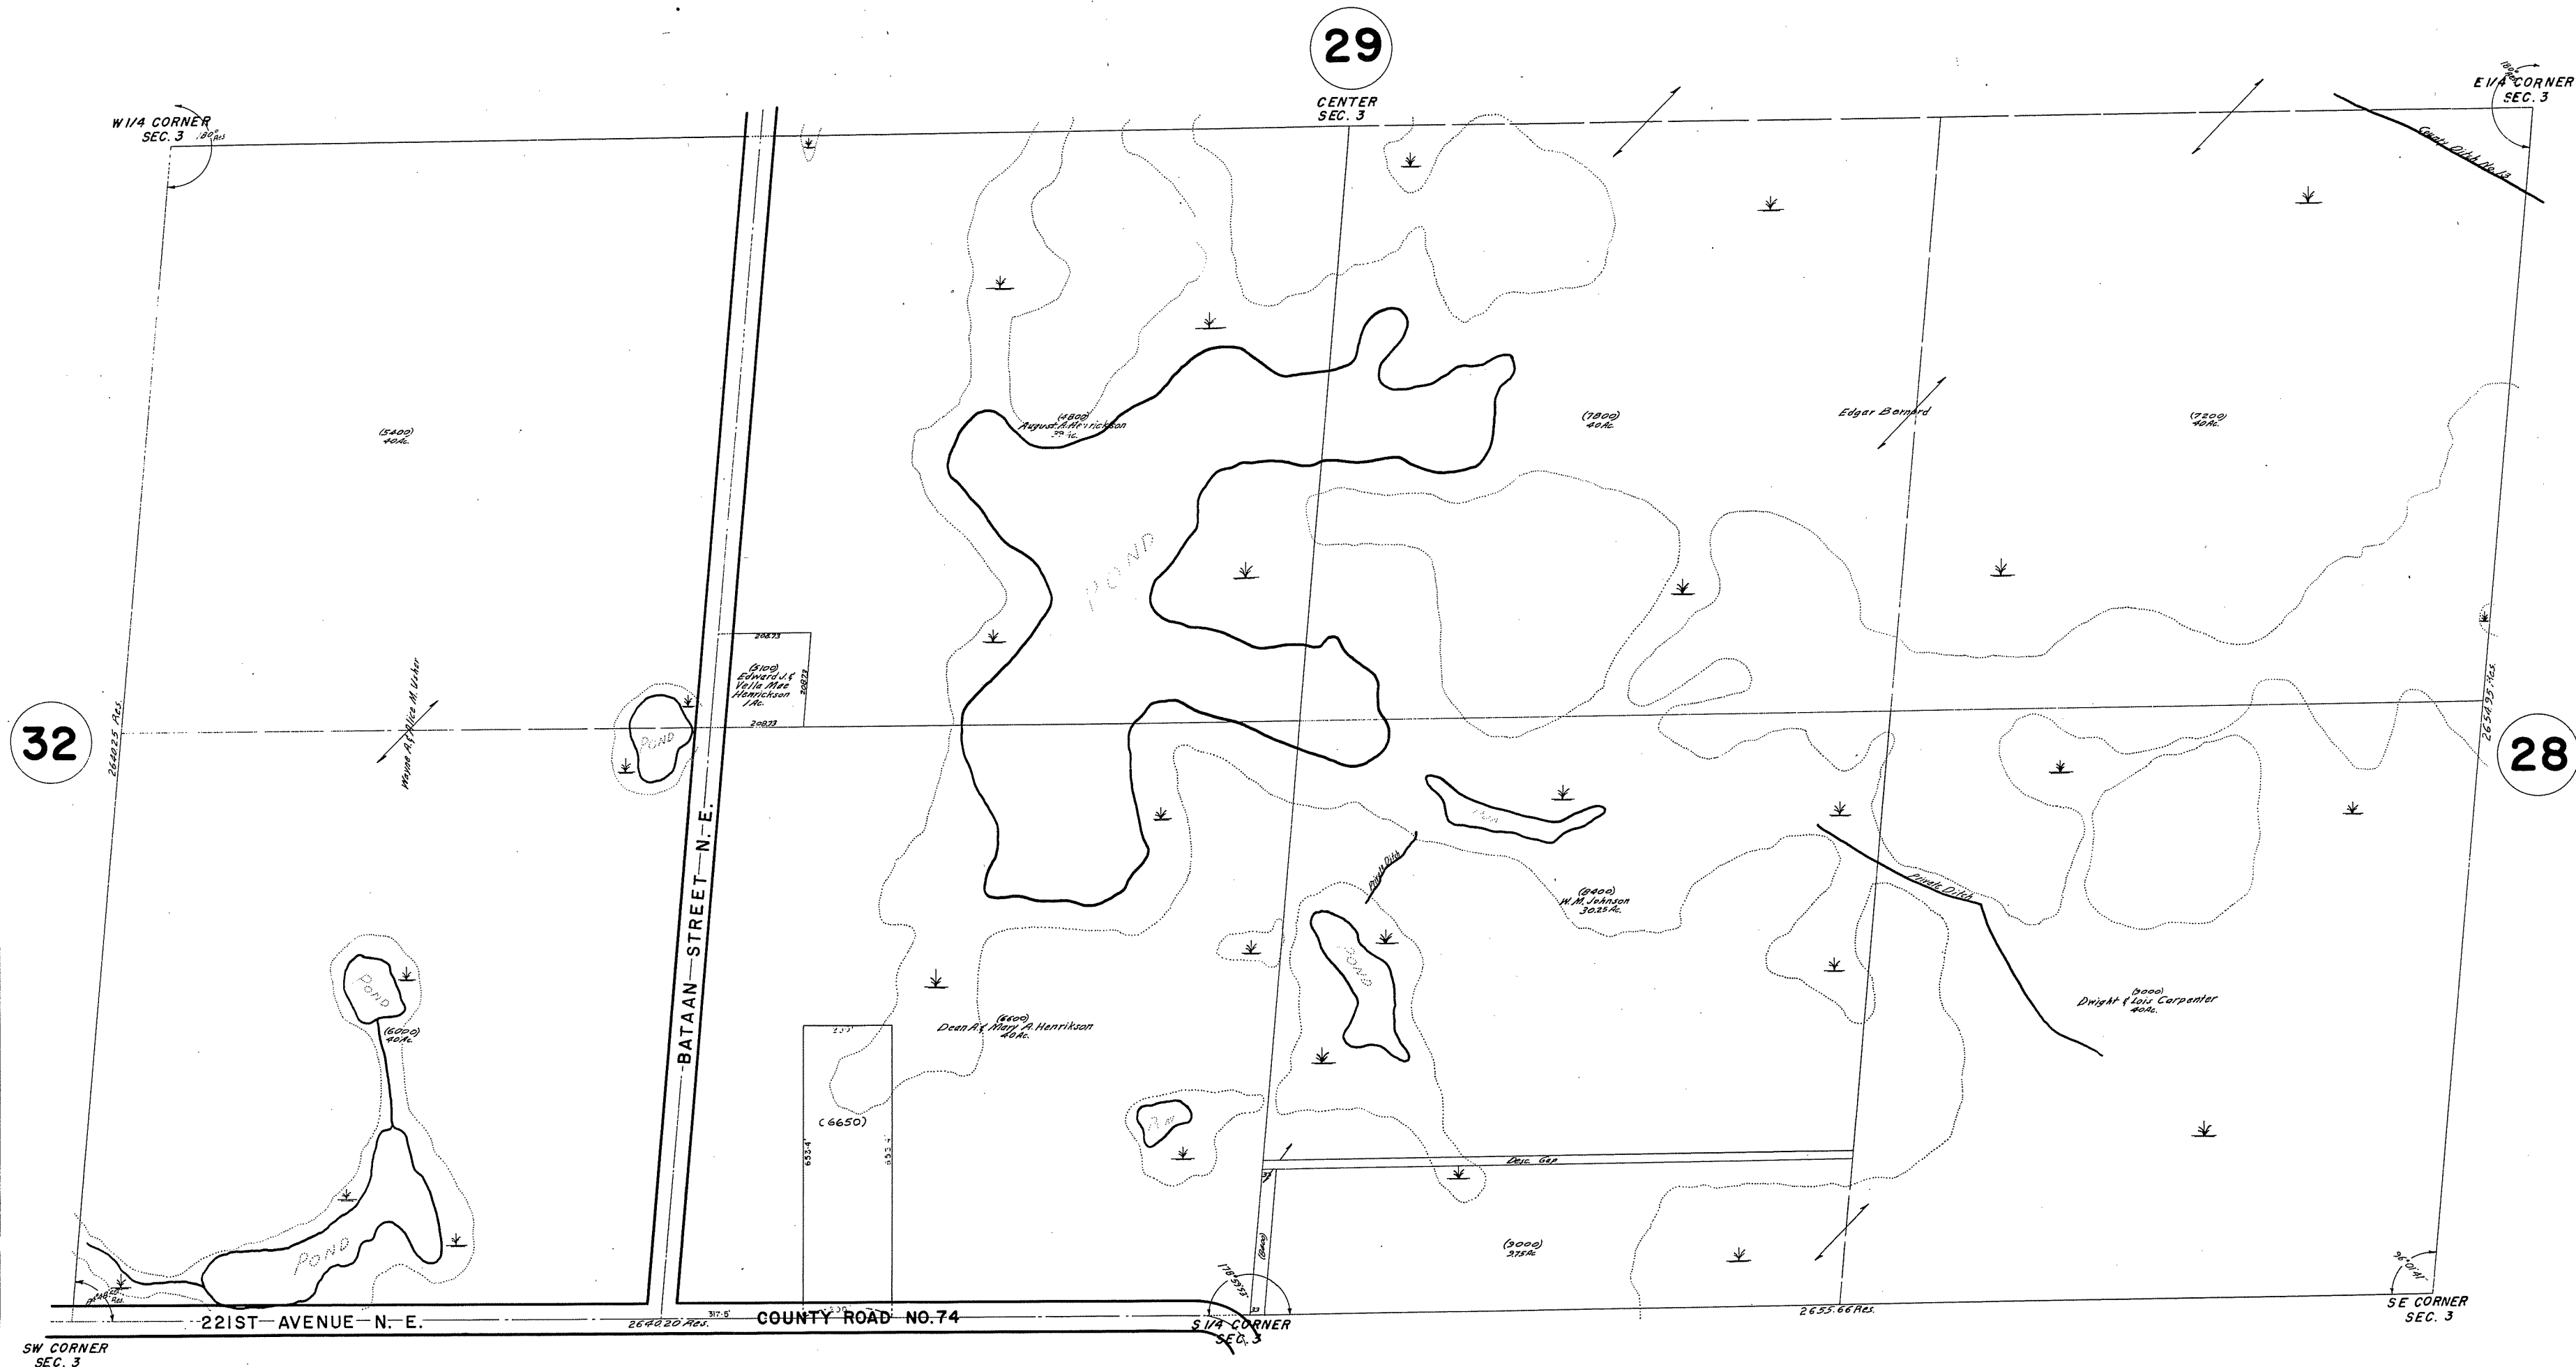

32

29

28

43

SW CORNER SEC. 3

SE CORNER SEC. 3

ROLAND W. ANDERSON  
 COUNTY SURVEYOR  
 ANOKA COUNTY, MINNESOTA  
 Rev. 6-9-70  
 Act. 3-6-67  
 Rev. 8-1-56  
 Redrawn 3-2-46 G.T.