
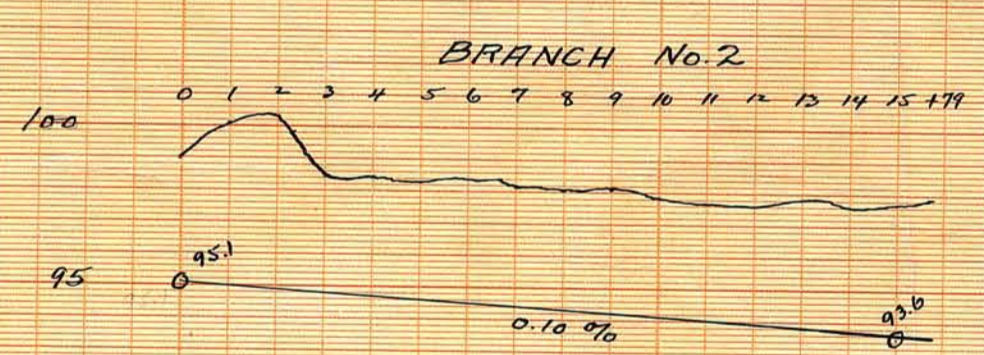
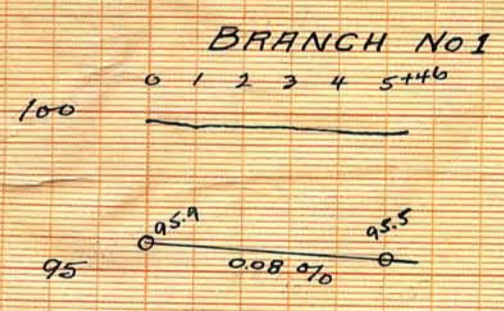
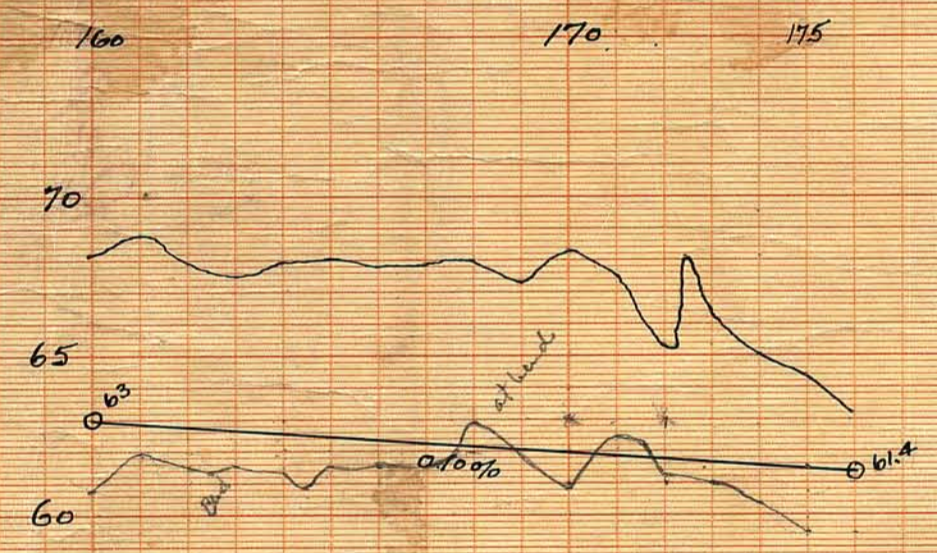


PROFILE OF REPAIRS DITCH NO. 14
ANOKA COUNTY, MINN.

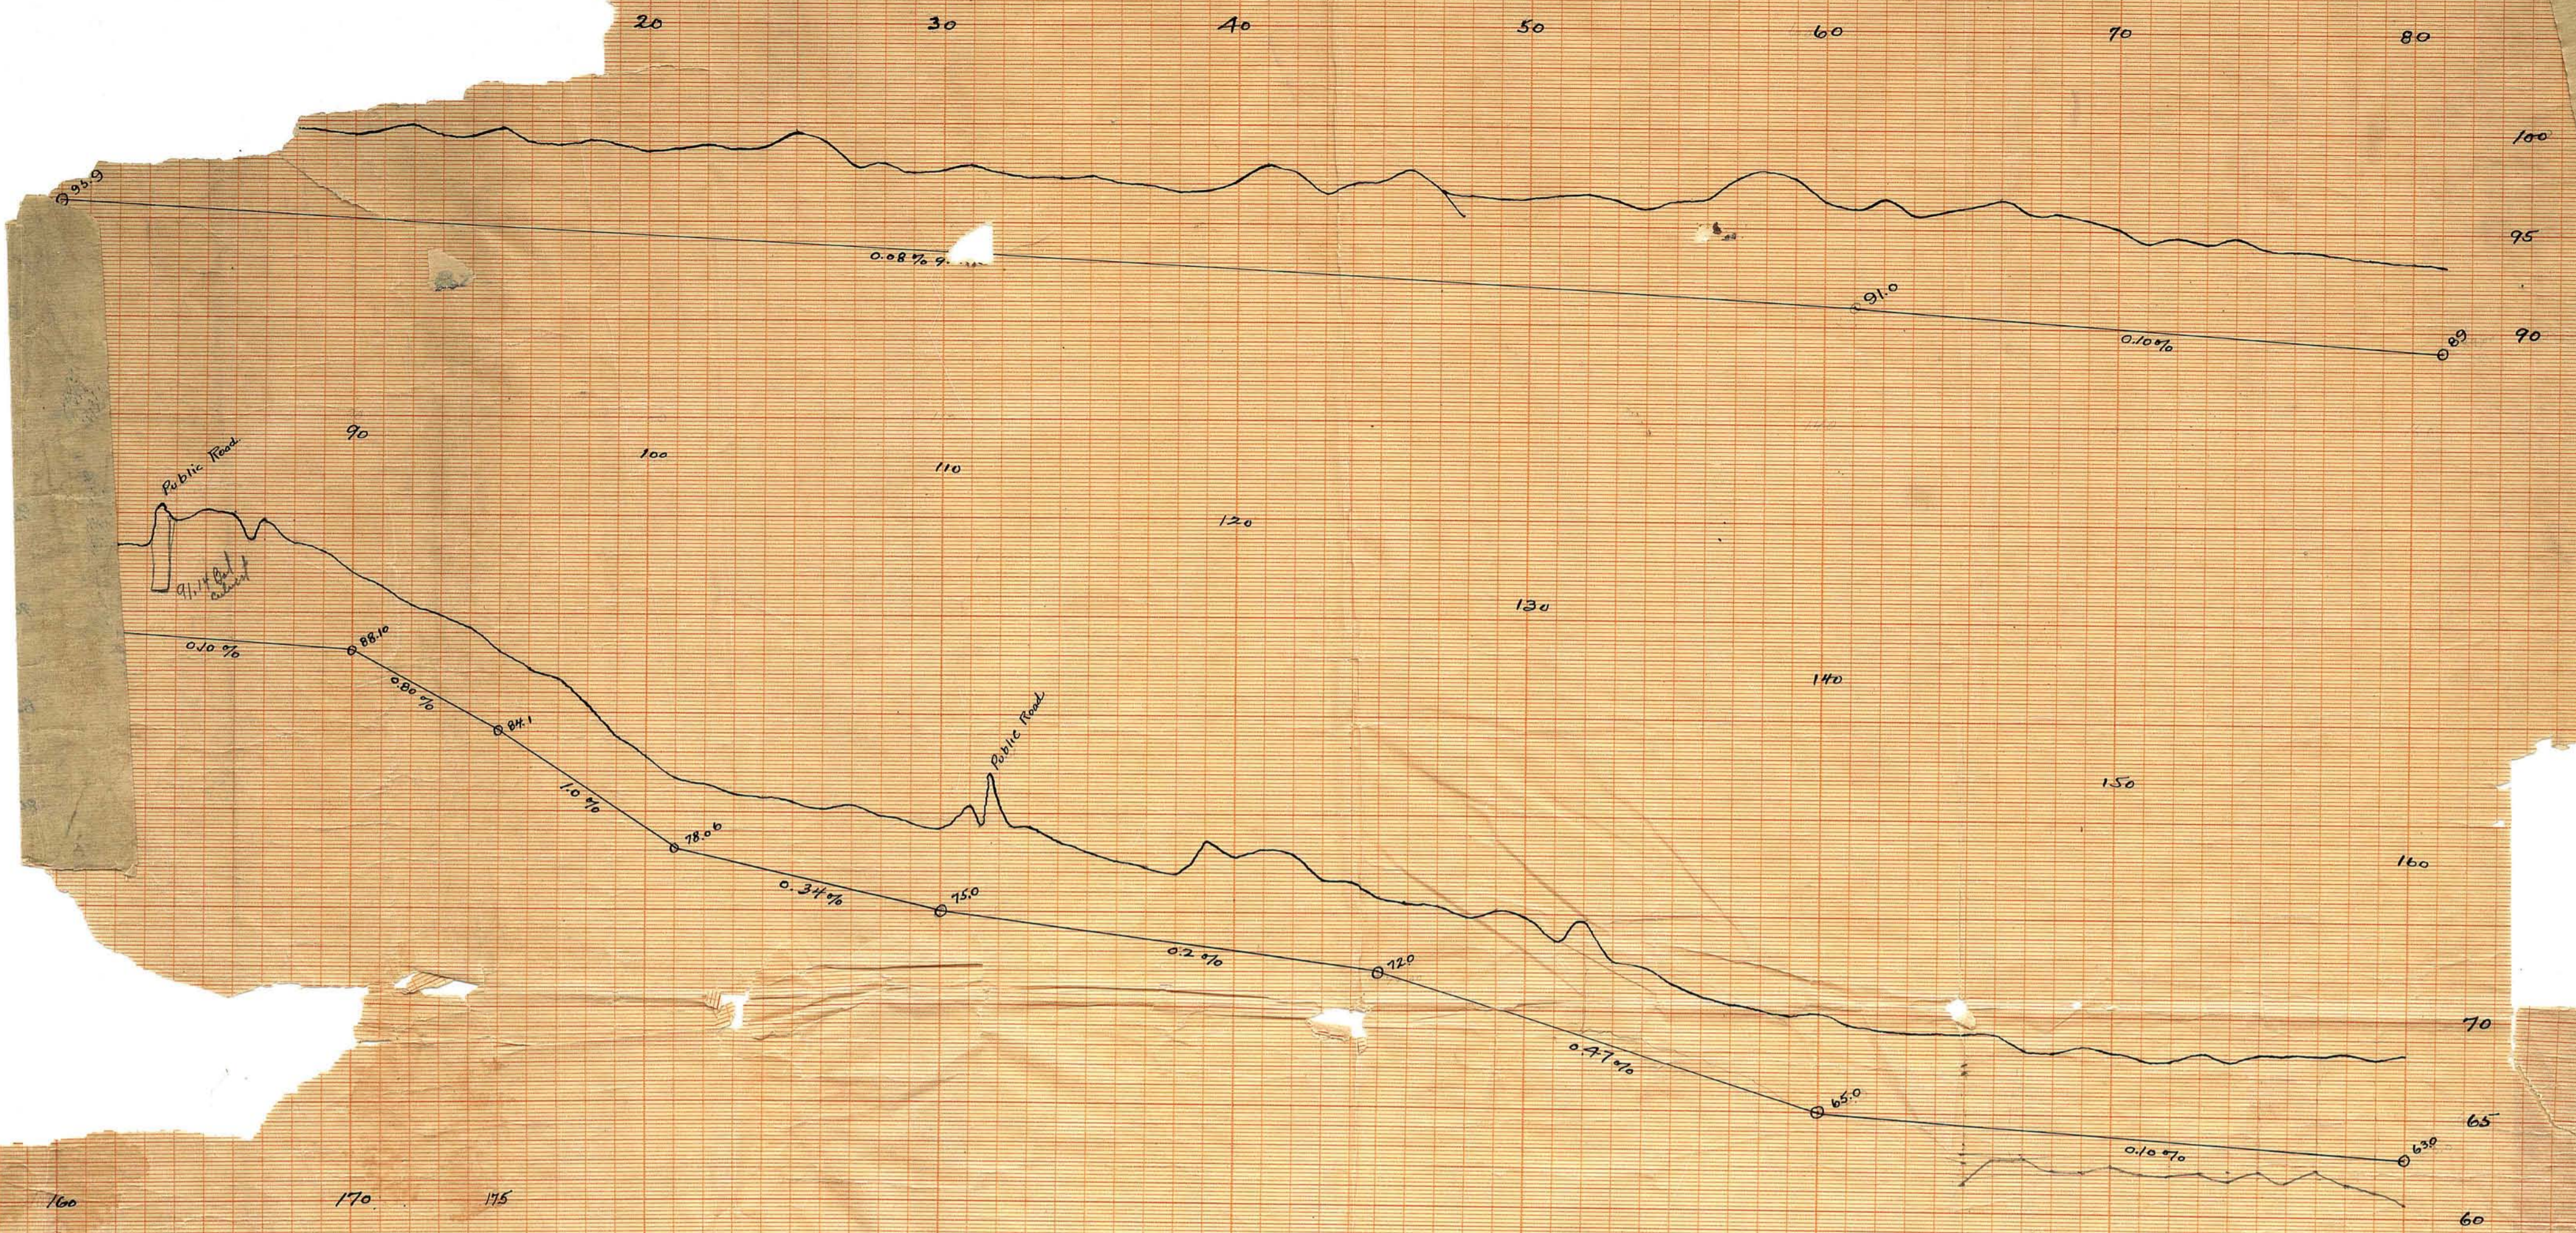

B.M. Twin Elm 200ft SW. of Sta. 34+50 Elev. 100.55
 B.M. Top of end stone culvert Sta. 111+60 Elev. 88.27
 B.M. Bear Oak near Sta. 175+90 Elev. 65.85