

Filed November 14<sup>th</sup> 1891  
J. M. Putnam  
County Auditor

100  
95  
90  
85  
80  
0

97

10


20


30

40

Profile of Ditch No 15  
Anoka Co Minn

STANDARD PROFILE PAPER  
No 263 \* 8 \* 4 x 30

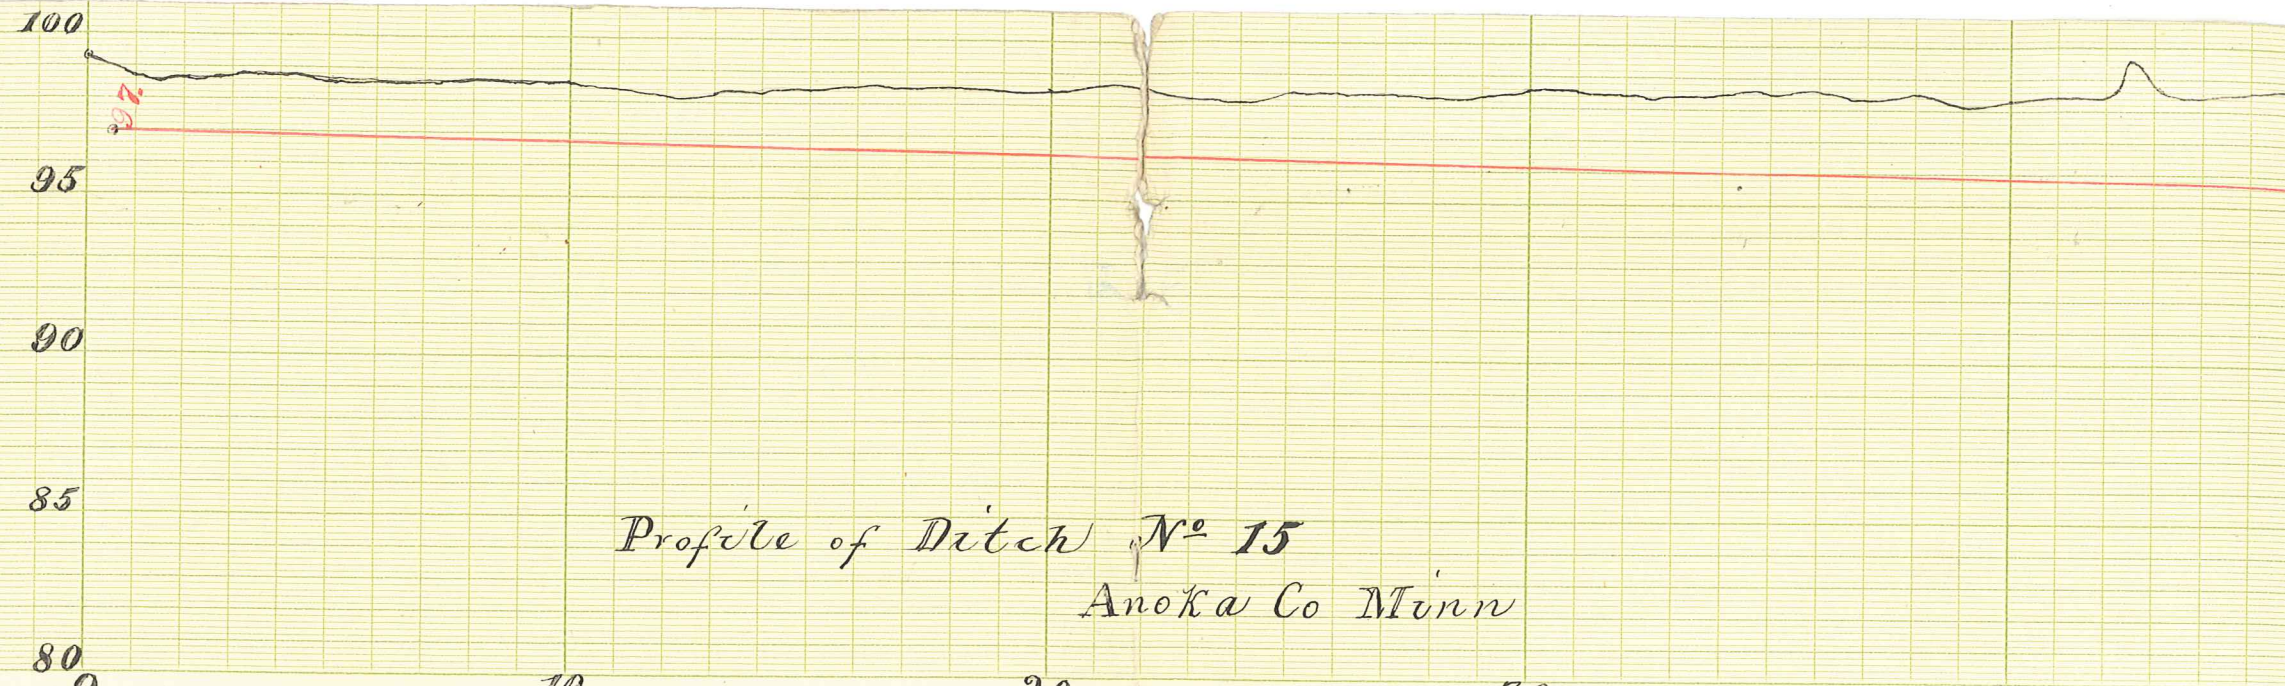

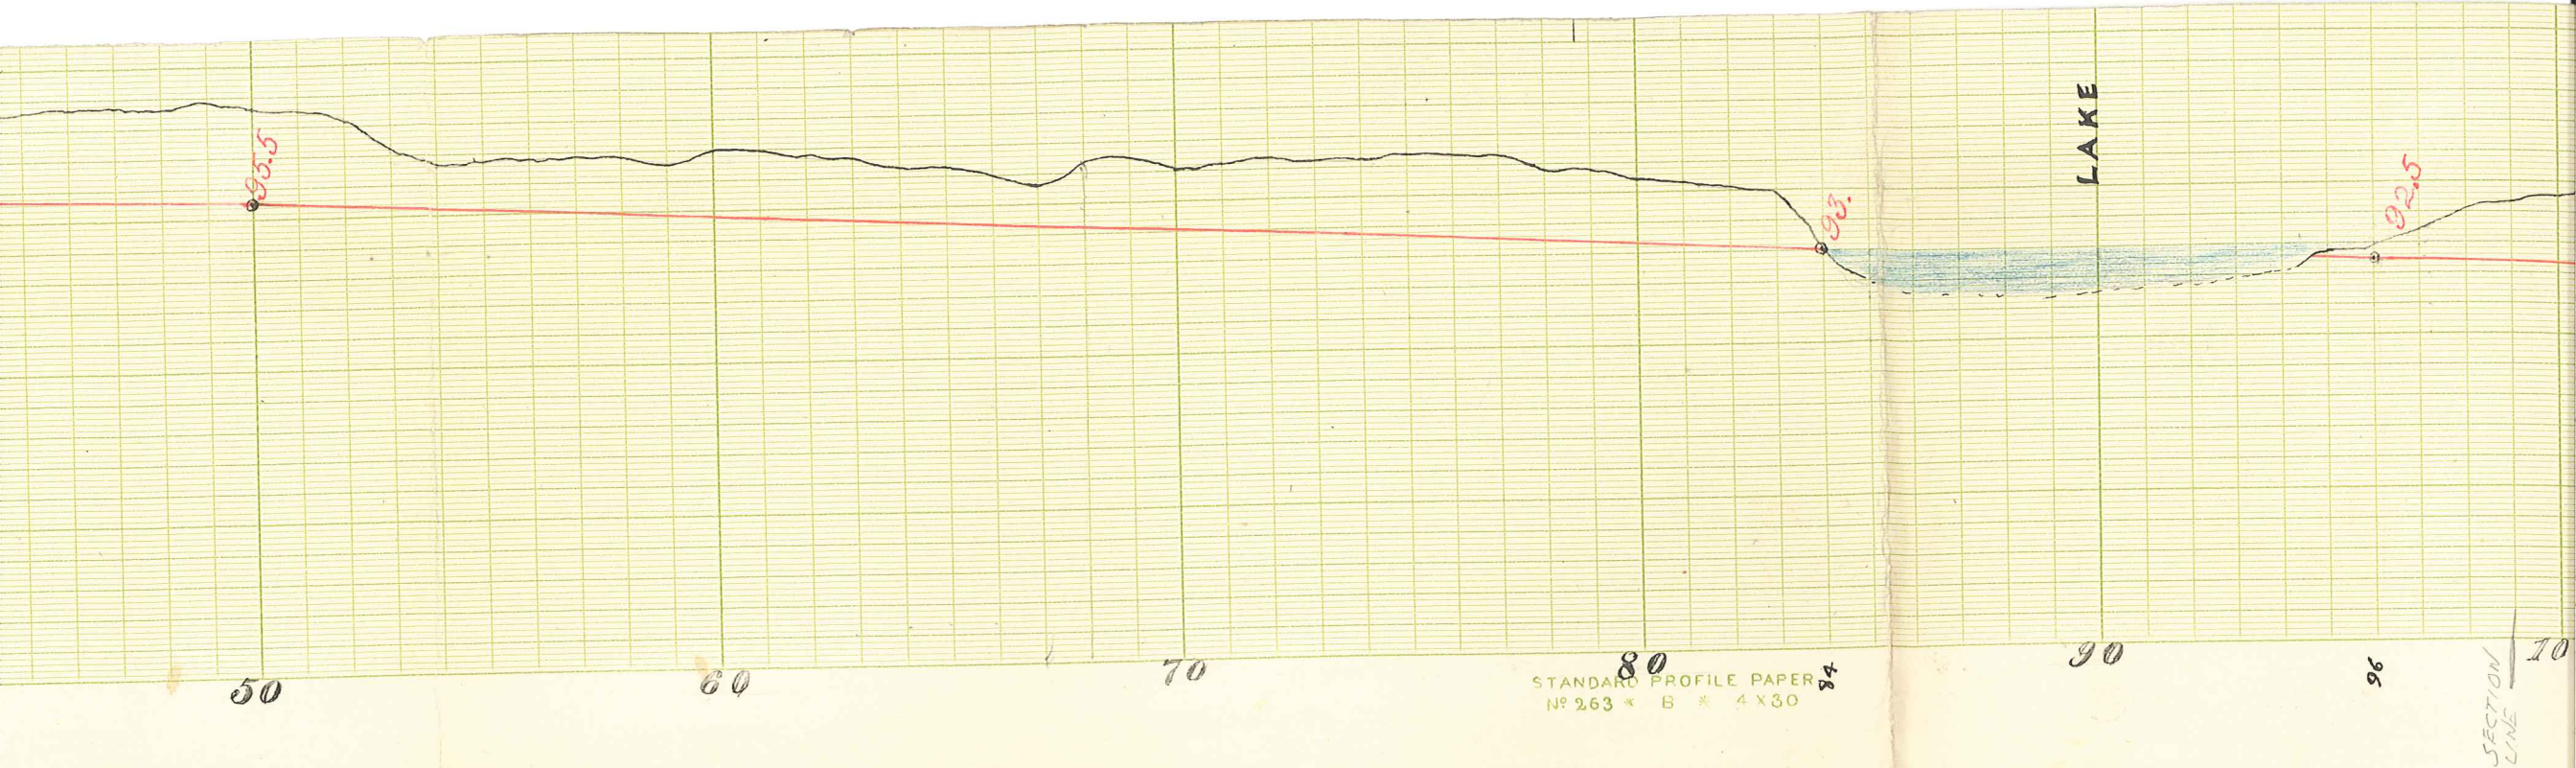

LAKE

92.5



90

96

SECTION  
LINE

100

110

120

STANDARD  
No 263 \*