

S 1/2 SEC. 12, T. 33, R. 23

VILLAGE OF EAST BETHEL

THIS IS A COMPILATION OF RECORDS AS THEY APPEAR IN THE ANOKA COUNTY OFFICES AFFECTING THE AREA SHOWN. THIS DRAWING IS TO BE USED ONLY FOR REFERENCE PURPOSES AND THE COUNTY IS NOT RESPONSIBLE FOR ANY INACCURACIES HEREIN CONTAINED.

7112


47

CENTER SEC. 12

E 1/4 CORNER SEC. 12

W 1/4 CORNER SEC. 12

COUNTY ROAD NO. 74

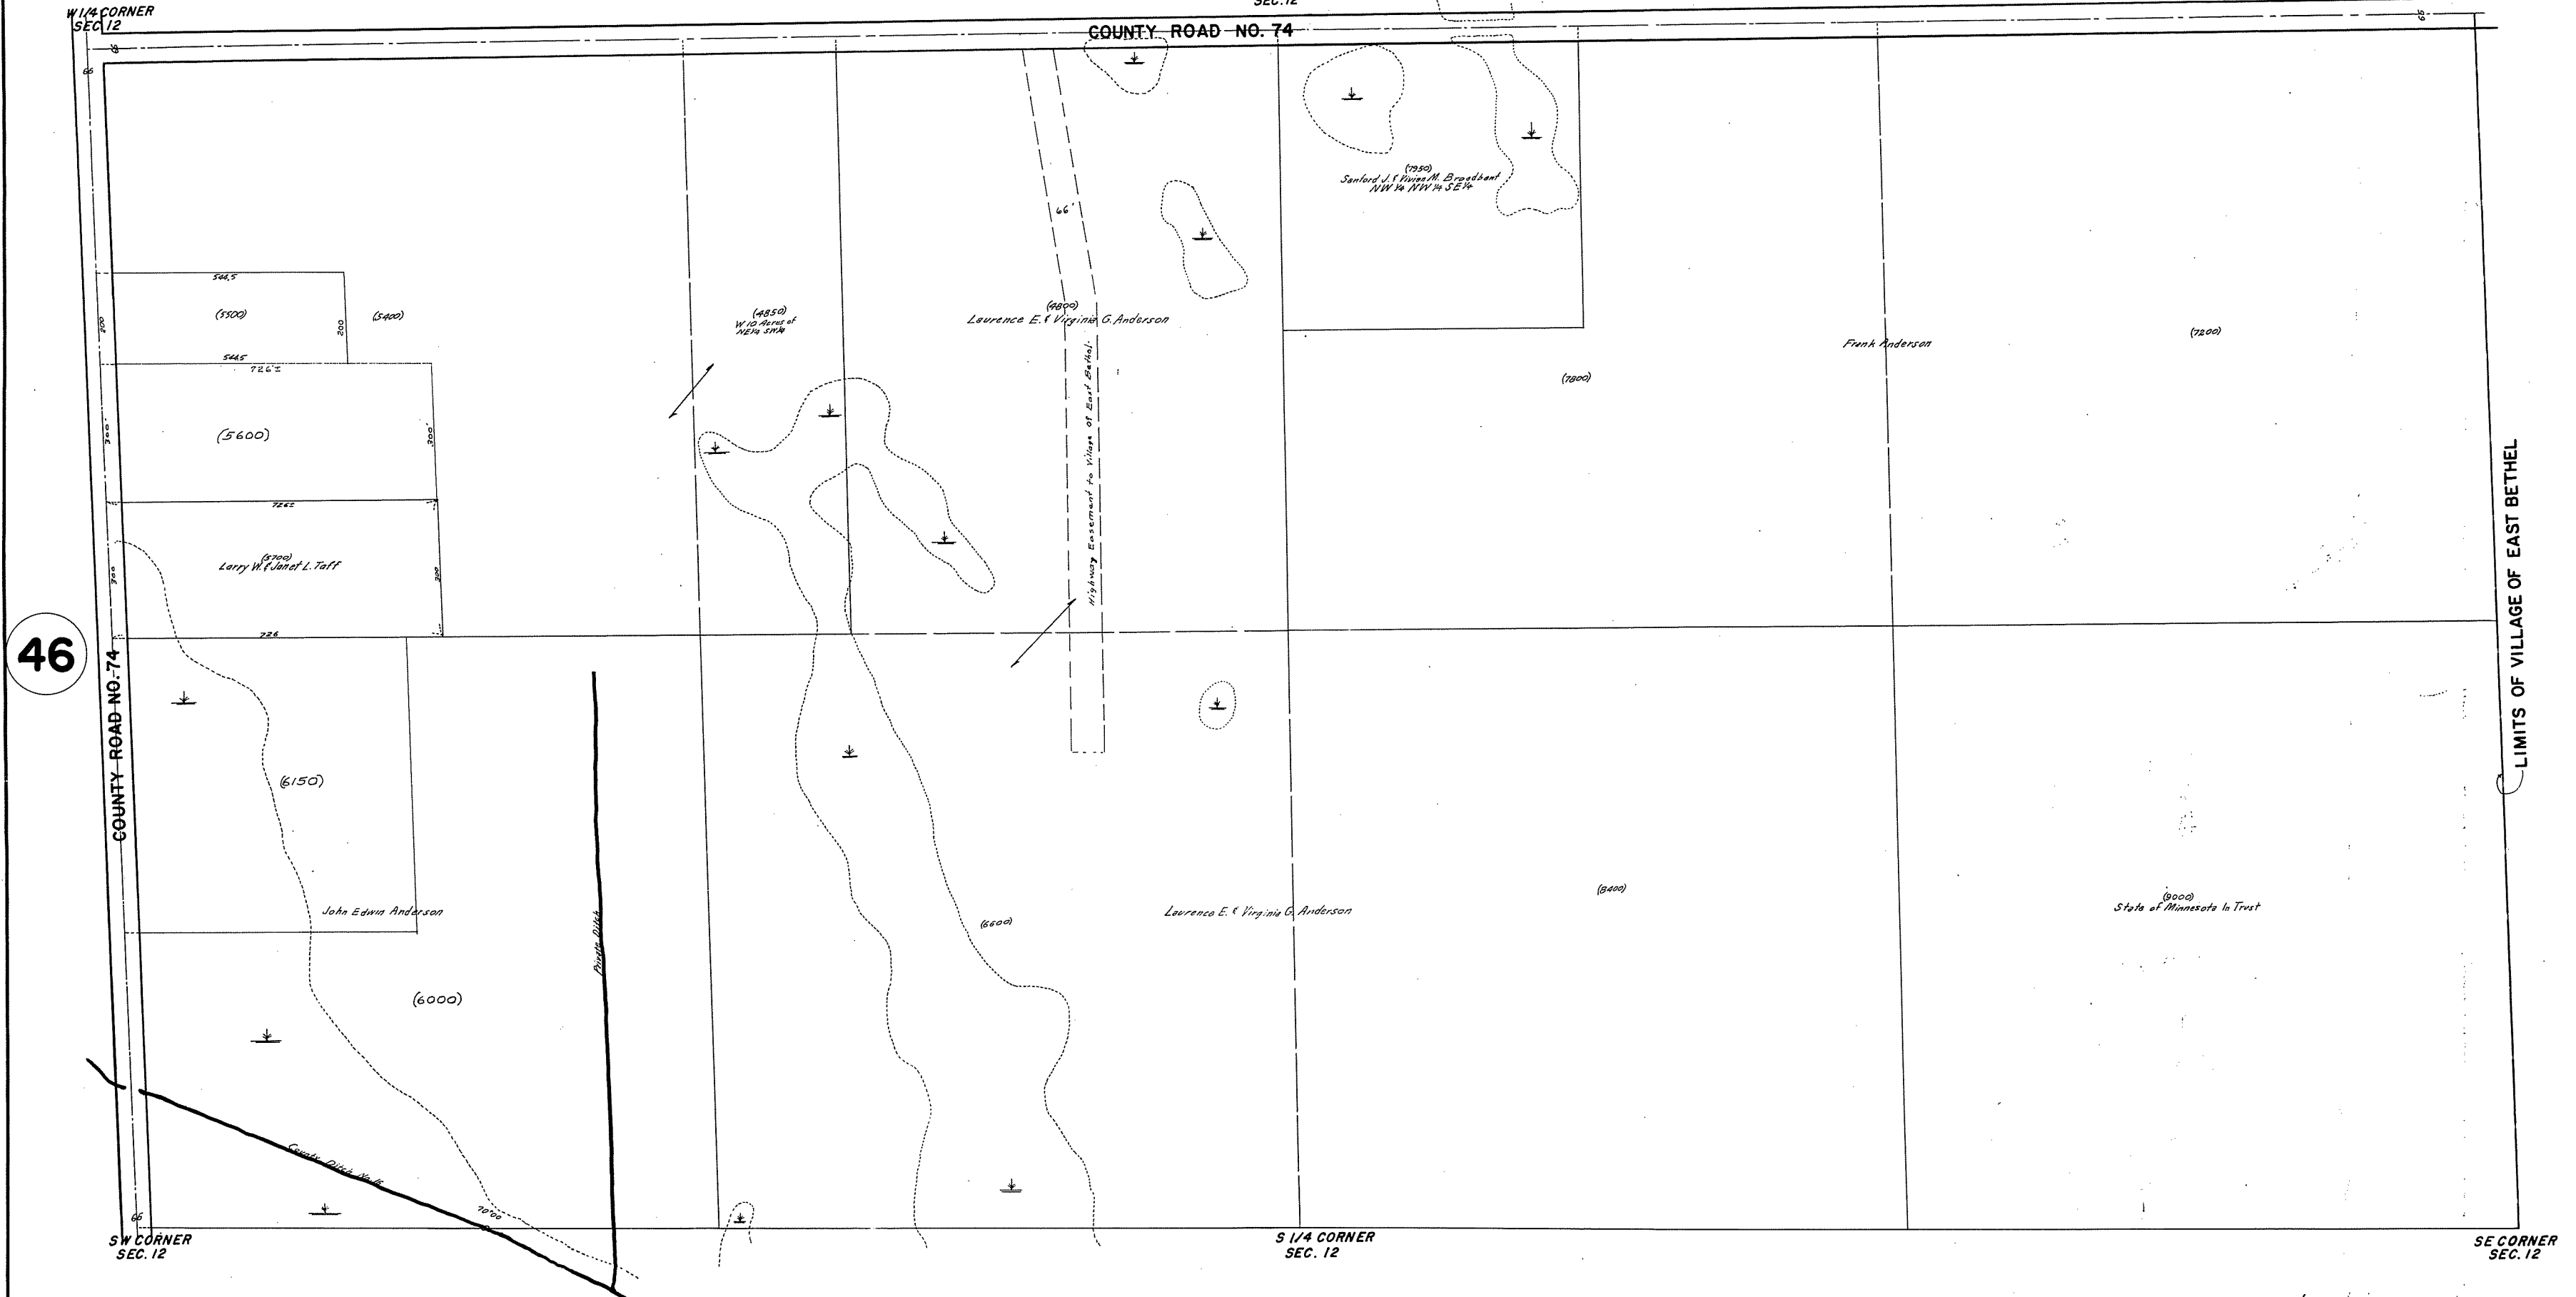

46

LIMITS OF VILLAGE OF EAST BETHEL

49

ROLAND W. ANDERSON
COUNTY SURVEYOR
ANOKA COUNTY, MINNESOTA

Rev. C-11-70
Rev. 9-7-67
Rev. 10-2-62
Rev. 8-2-62
C-1-2-62