


AUD. SUBDIVISION NO. 143

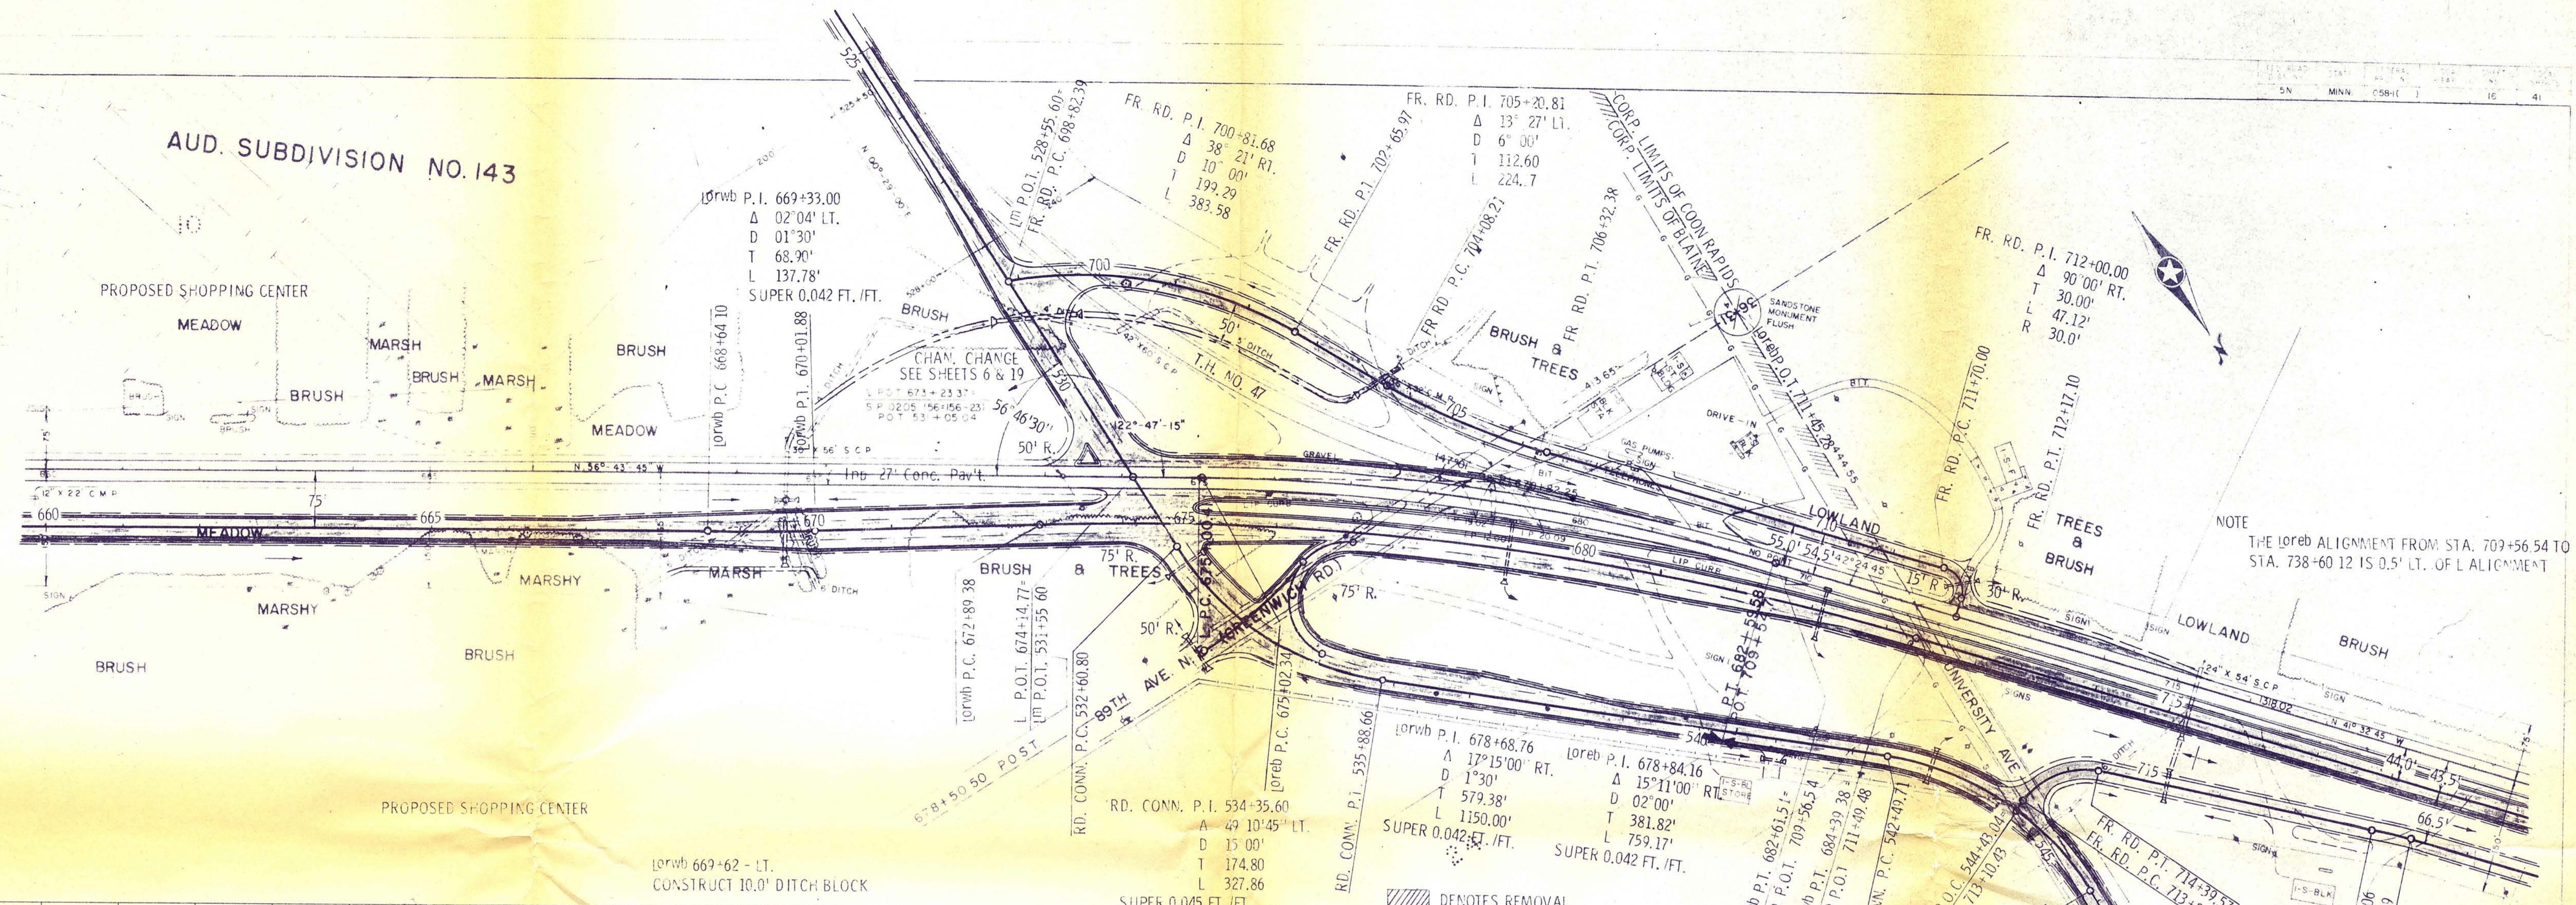

DATE
BY
SURVEYED
PLOTTED
CHECKED
NOTE BOOK
NO.
STRUCTURE NOTATIONS OK'D

