


STATION-ELEVATION

FED. ROAD DIST. No.	STATE	FEDERAL PROJ. No.	FISCAL YEAR	SHEET No.	TOTAL SHEETS
5N	MINN	088-1 ( )		29	41

EXCAVATION EMBANKMENT

SUB-TOTALS	END AREAS	CU. YDS.	END AREAS	SUB-TOTALS

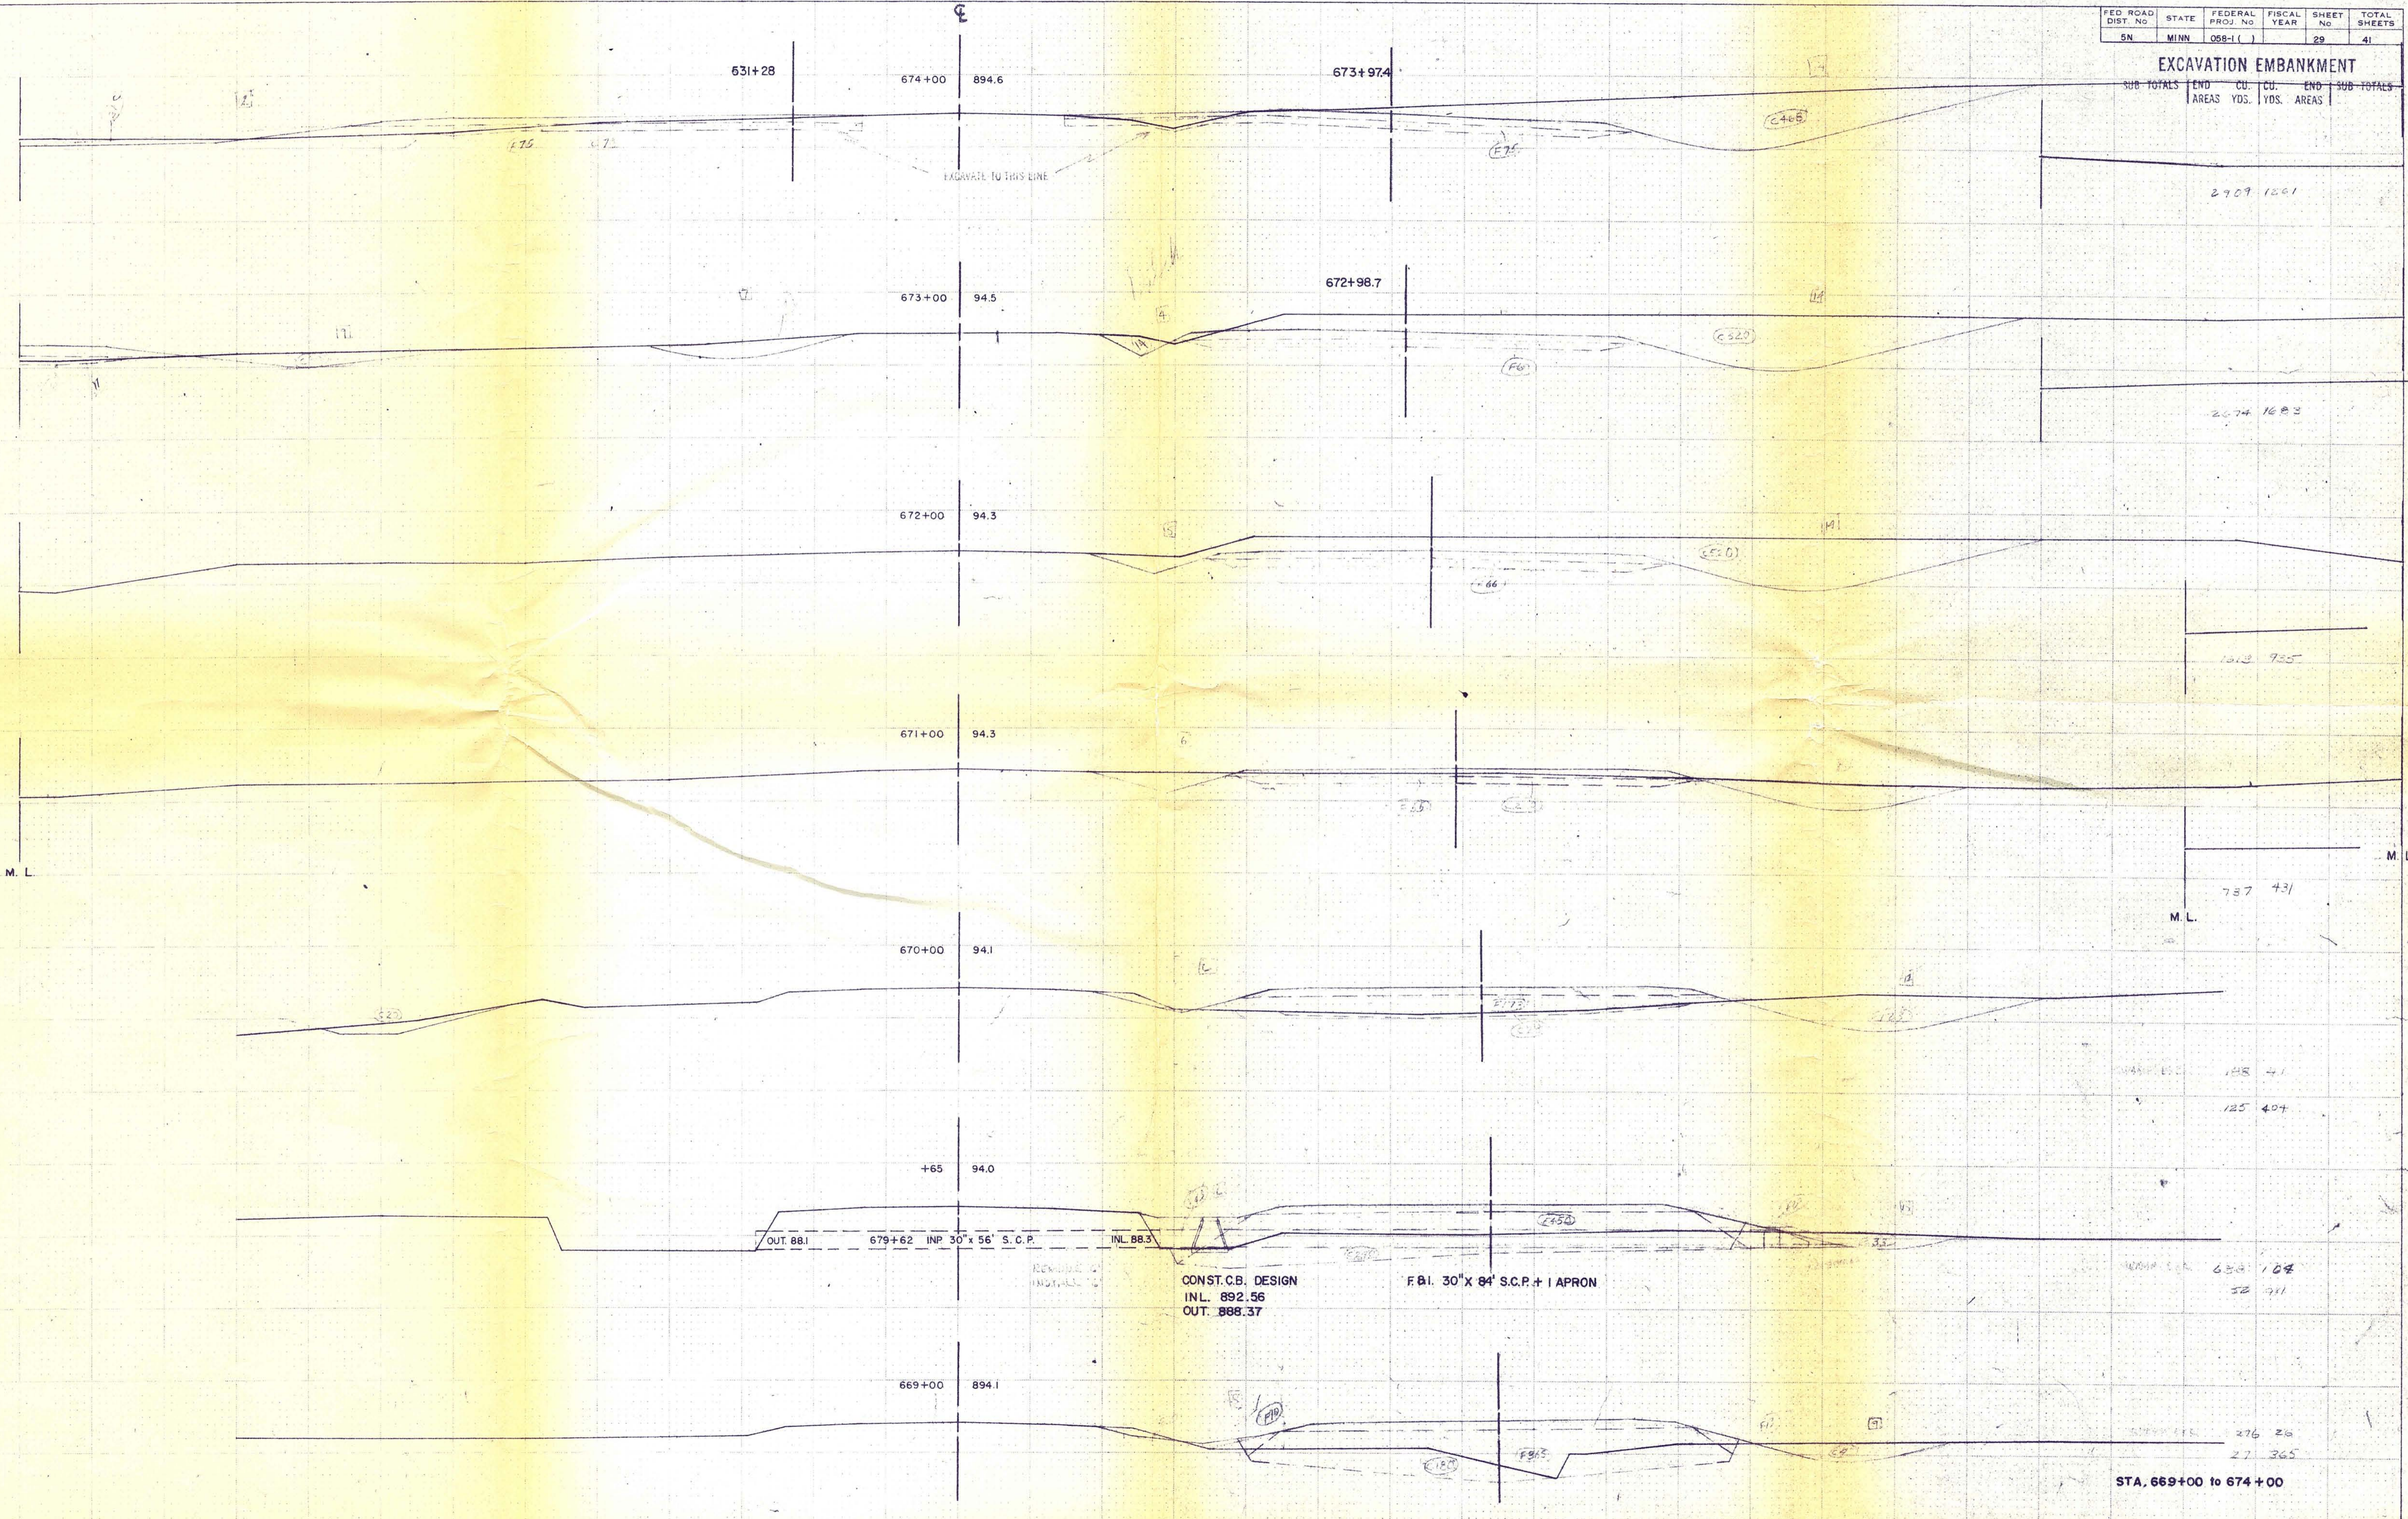

DATE: \_\_\_\_\_ BY: \_\_\_\_\_  
 SIGNED: \_\_\_\_\_  
 PLAN NOTE BOOK NO. \_\_\_\_\_  
 CHECKED: \_\_\_\_\_  
 RT. OF WAY CHECKED: \_\_\_\_\_

DATE: \_\_\_\_\_ BY: \_\_\_\_\_  
 SIGNED: \_\_\_\_\_  
 PROFILE NOTE BOOK NO. \_\_\_\_\_  
 CHECKED: \_\_\_\_\_  
 STRUCTURE NOTATIONS CHKD: \_\_\_\_\_