


FINAL SURVEY SURVEYED, PLOTTED, TEMPLATE, NOTE BOOK, AREAS CHECKED, NO.

ORIGINAL SURVEY SURVEYED, PLOTTED, TEMPLATE, NOTE BOOK, AREAS CHECKED, NO.

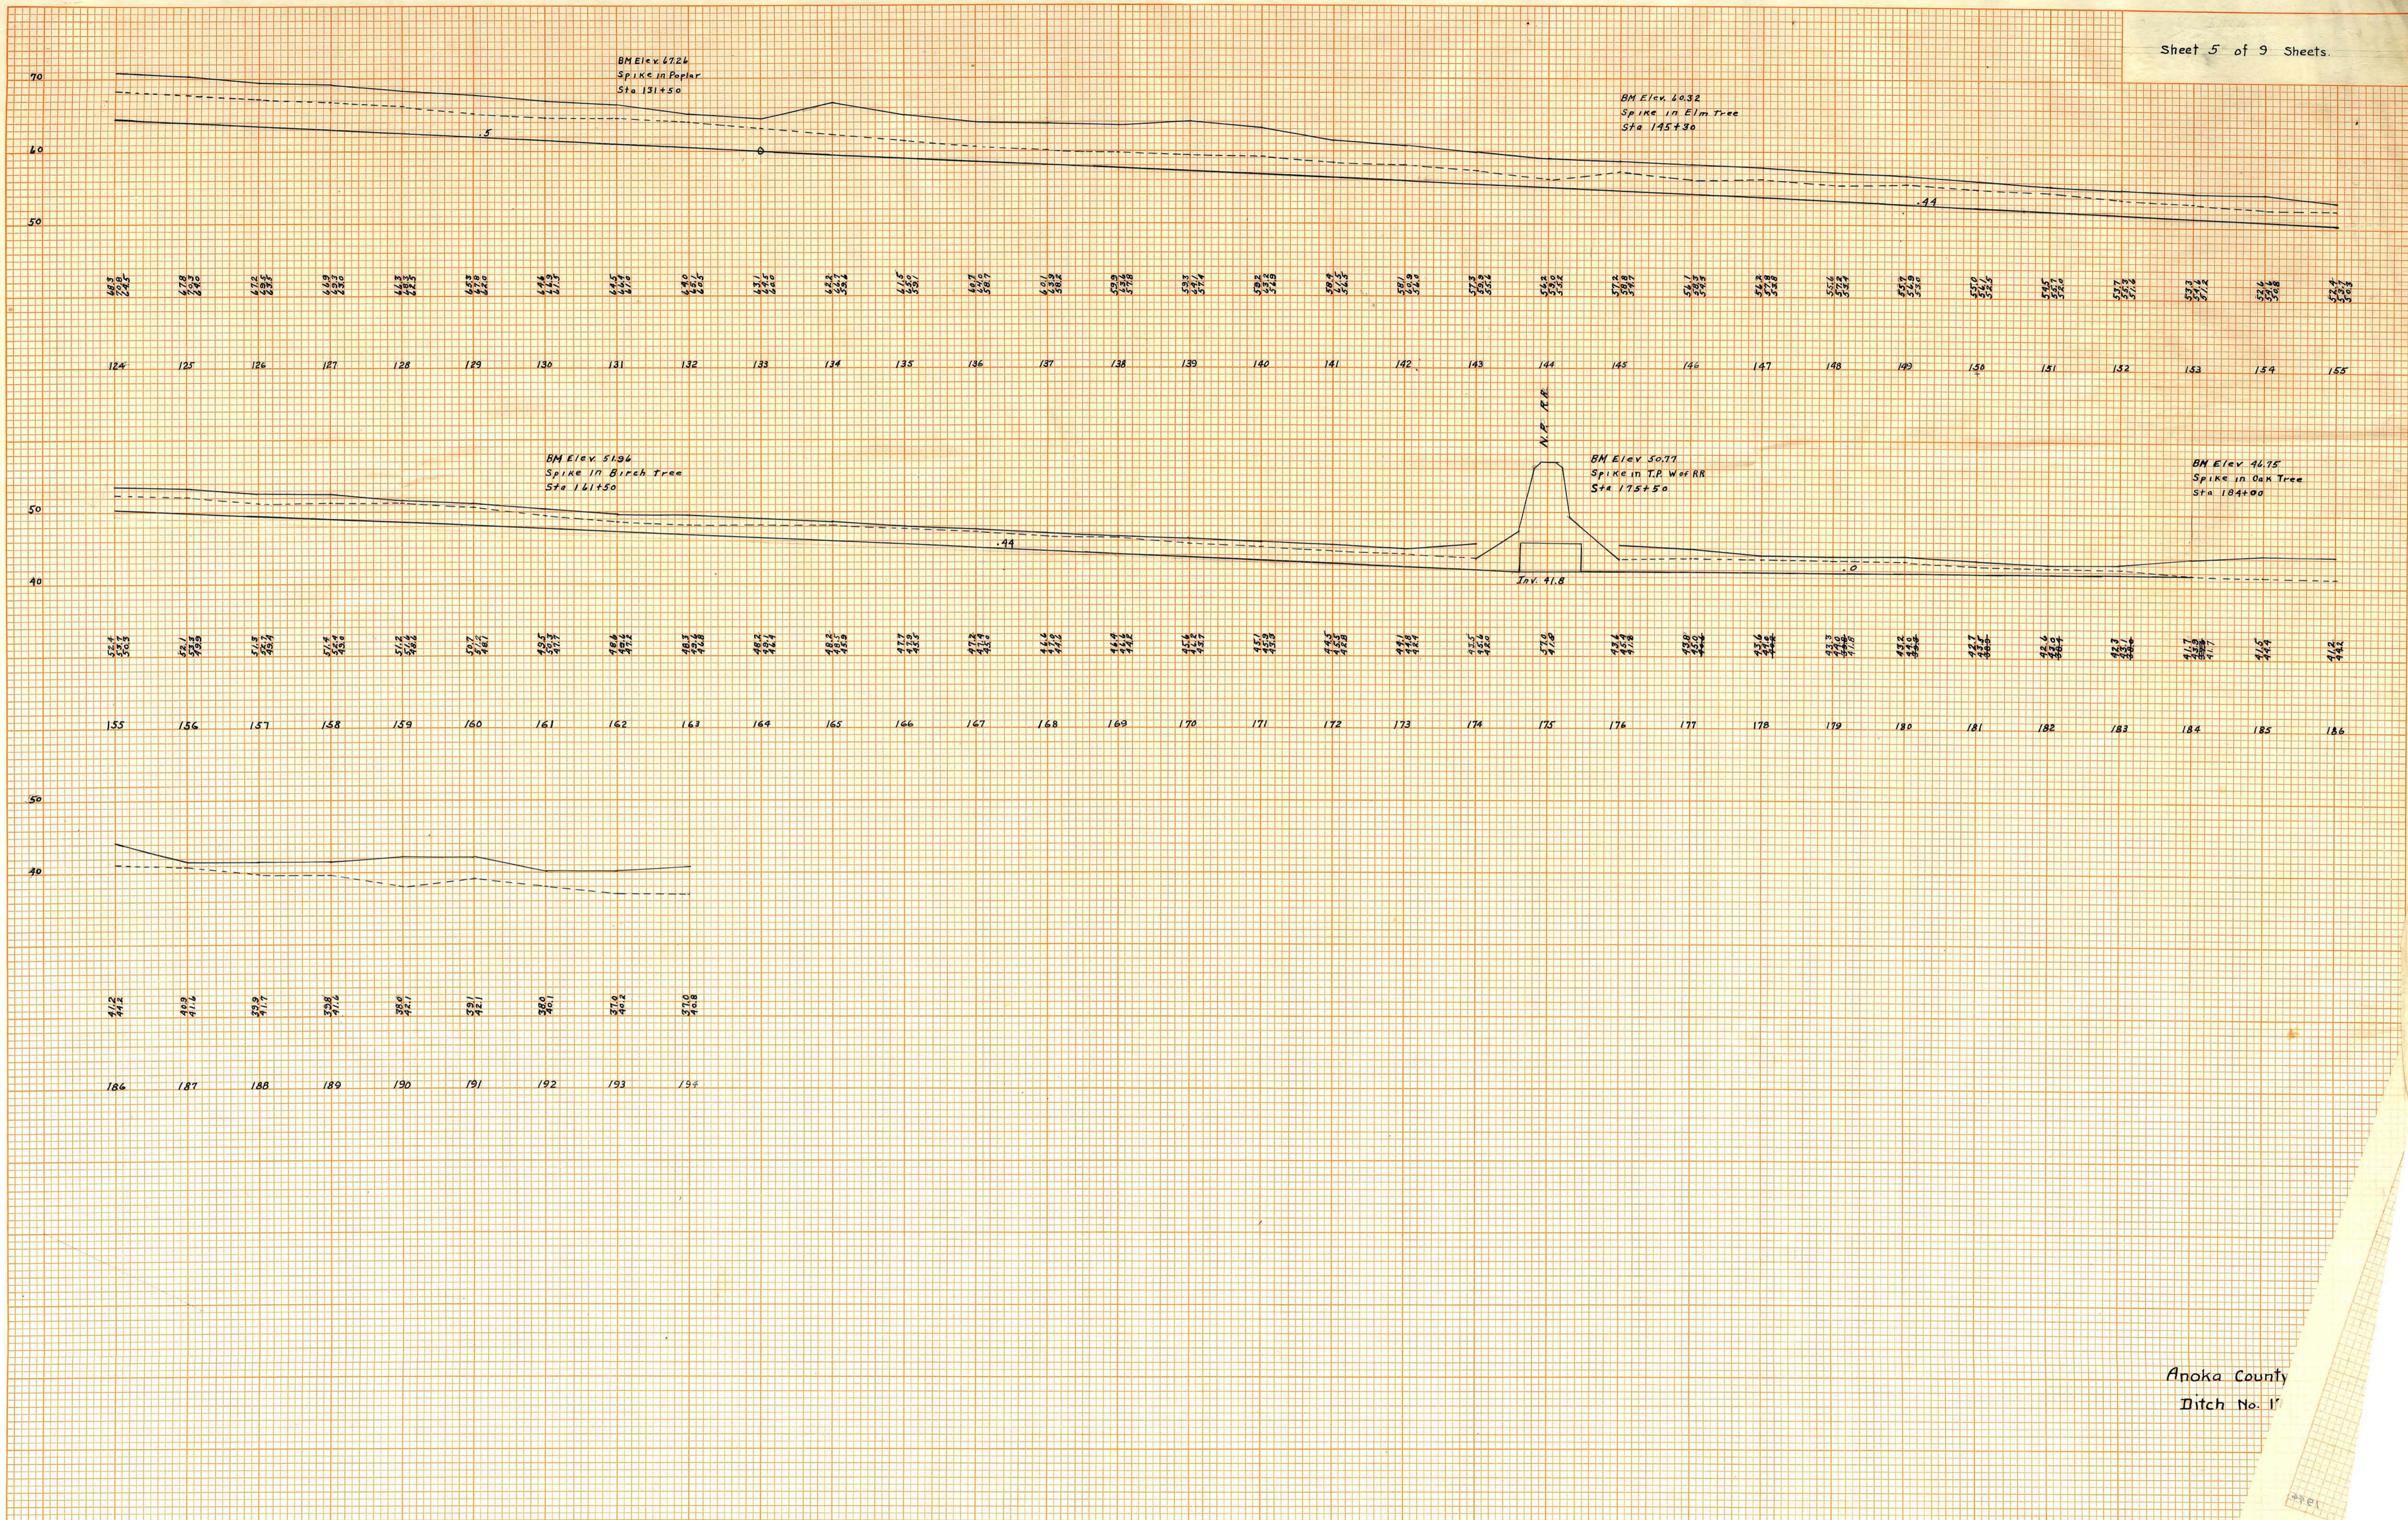

Anoka County
Ditch No. 11