


B.M. Spike in 20' Oak 70' East of 0+00
 El. 83.97

FINAL SURVEY SURVEYED, PLOTTED, NOTE BOOK, TEMPLATE, AREAS CHECKED, NO.

ORIGINAL SURVEY SURVEYED, PLOTTED, NOTE BOOK, TEMPLATE, AREAS CHECKED, NO.

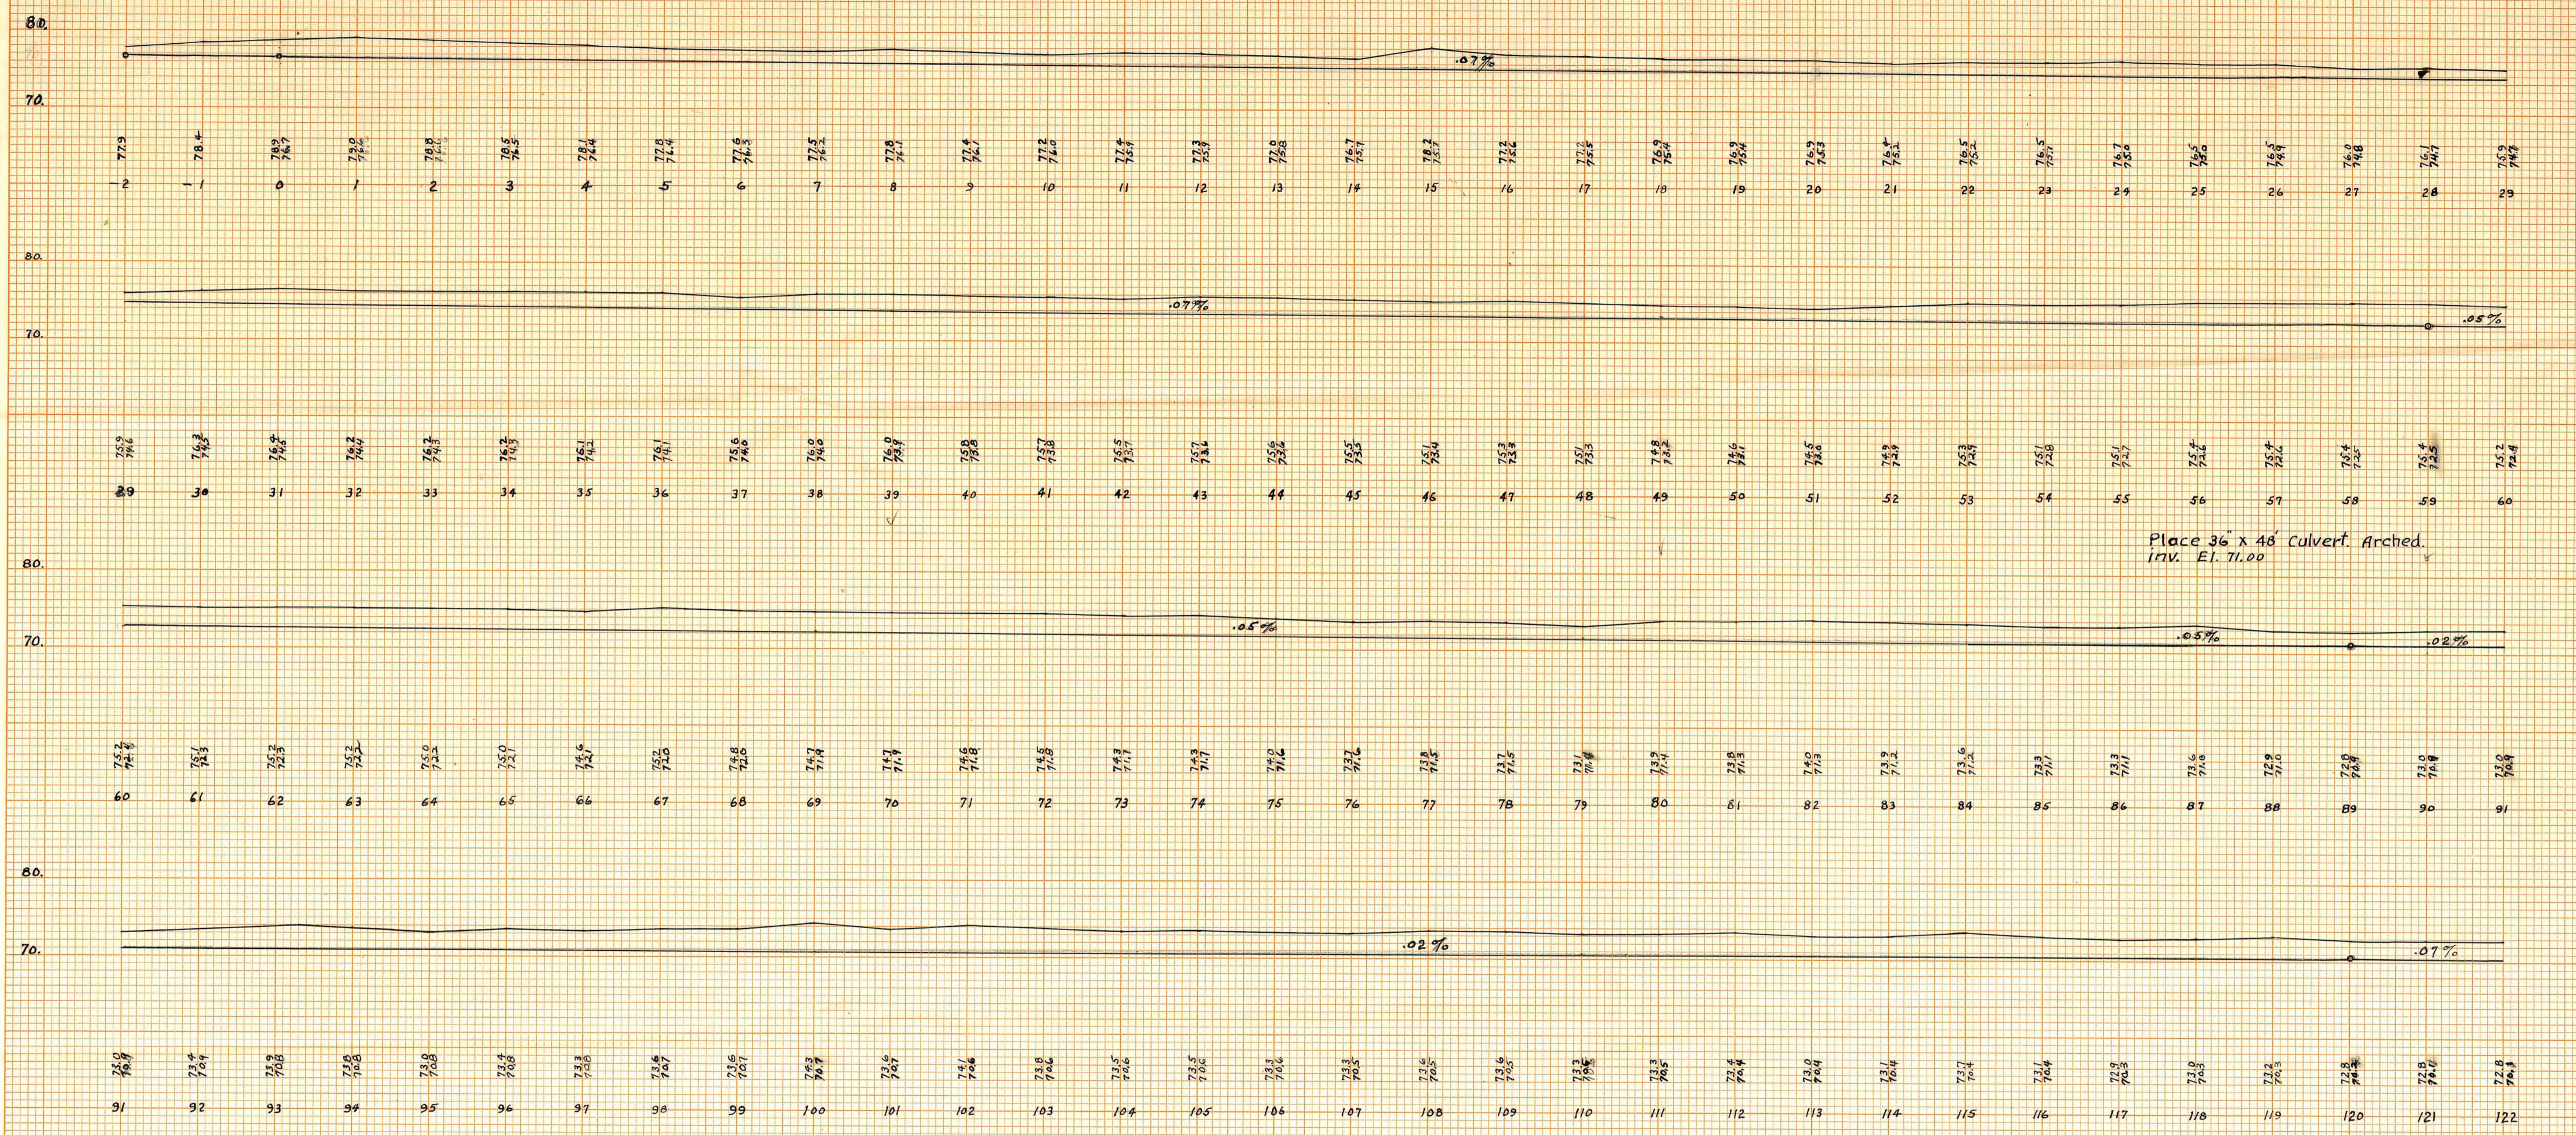

Place 36' x 48' Culvert. Arched.
 INV. El. 71.00'

Anoka County Ditch
 No. 18