


DATE _____
BY _____
FINAL SURVEY CHECKED _____
NOTE BOOK NO. _____
TEMPLATE AREAS CHECKED _____

DATE _____
BY _____
ORIGINAL SURVEY CHECKED _____
NOTE BOOK NO. _____
TEMPLATE AREAS CHECKED _____

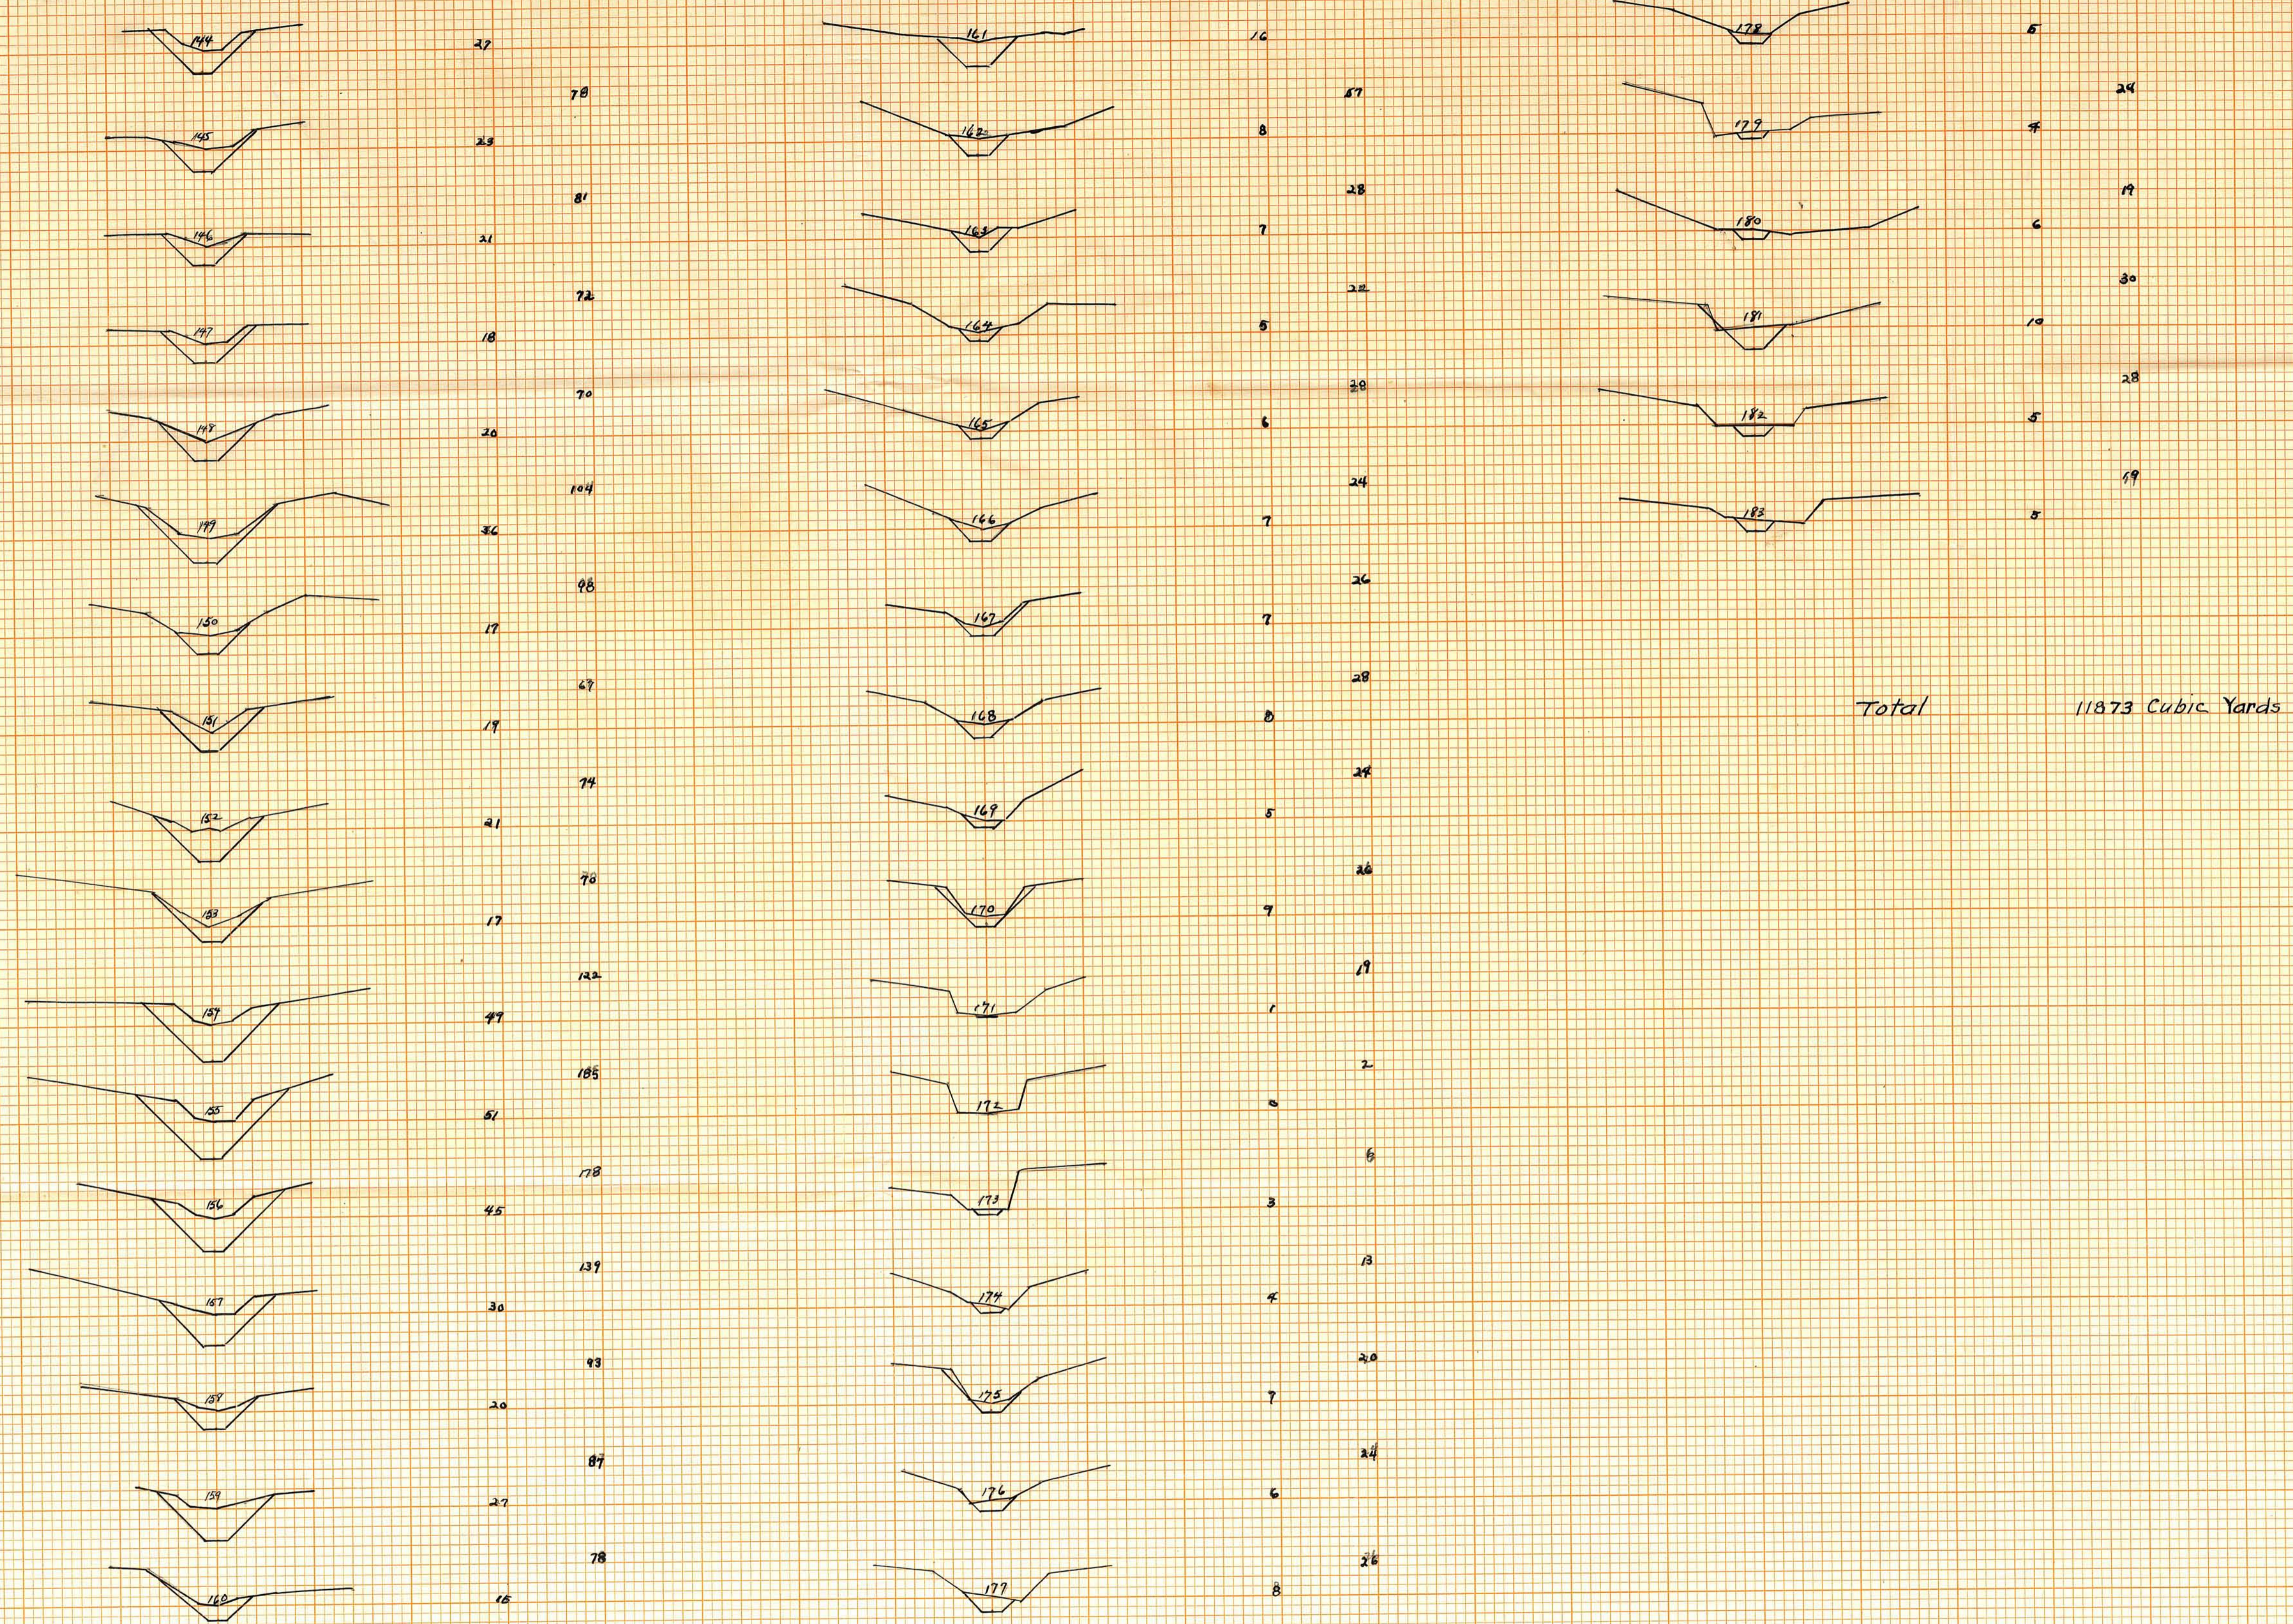

Total 11873 Cubic Yards

Anoka County Ditch
No. 18

11873