


# N 1/2 SEC. 5, T.33, R.24

## TOWNSHIP OF OAK GROVE

### VILLAGE OF ST. FRANCIS

THIS IS A COMPILATION OF RECORDS AS THEY APPEAR IN THE ANOKA COUNTY OFFICES AFFECTING THE AREA SHOWN. THIS DRAWING IS TO BE USED ONLY FOR REFERENCE PURPOSES AND THE COUNTY IS NOT RESPONSIBLE FOR ANY INACCURACIES HEREIN CONTAINED.

86405  
98205

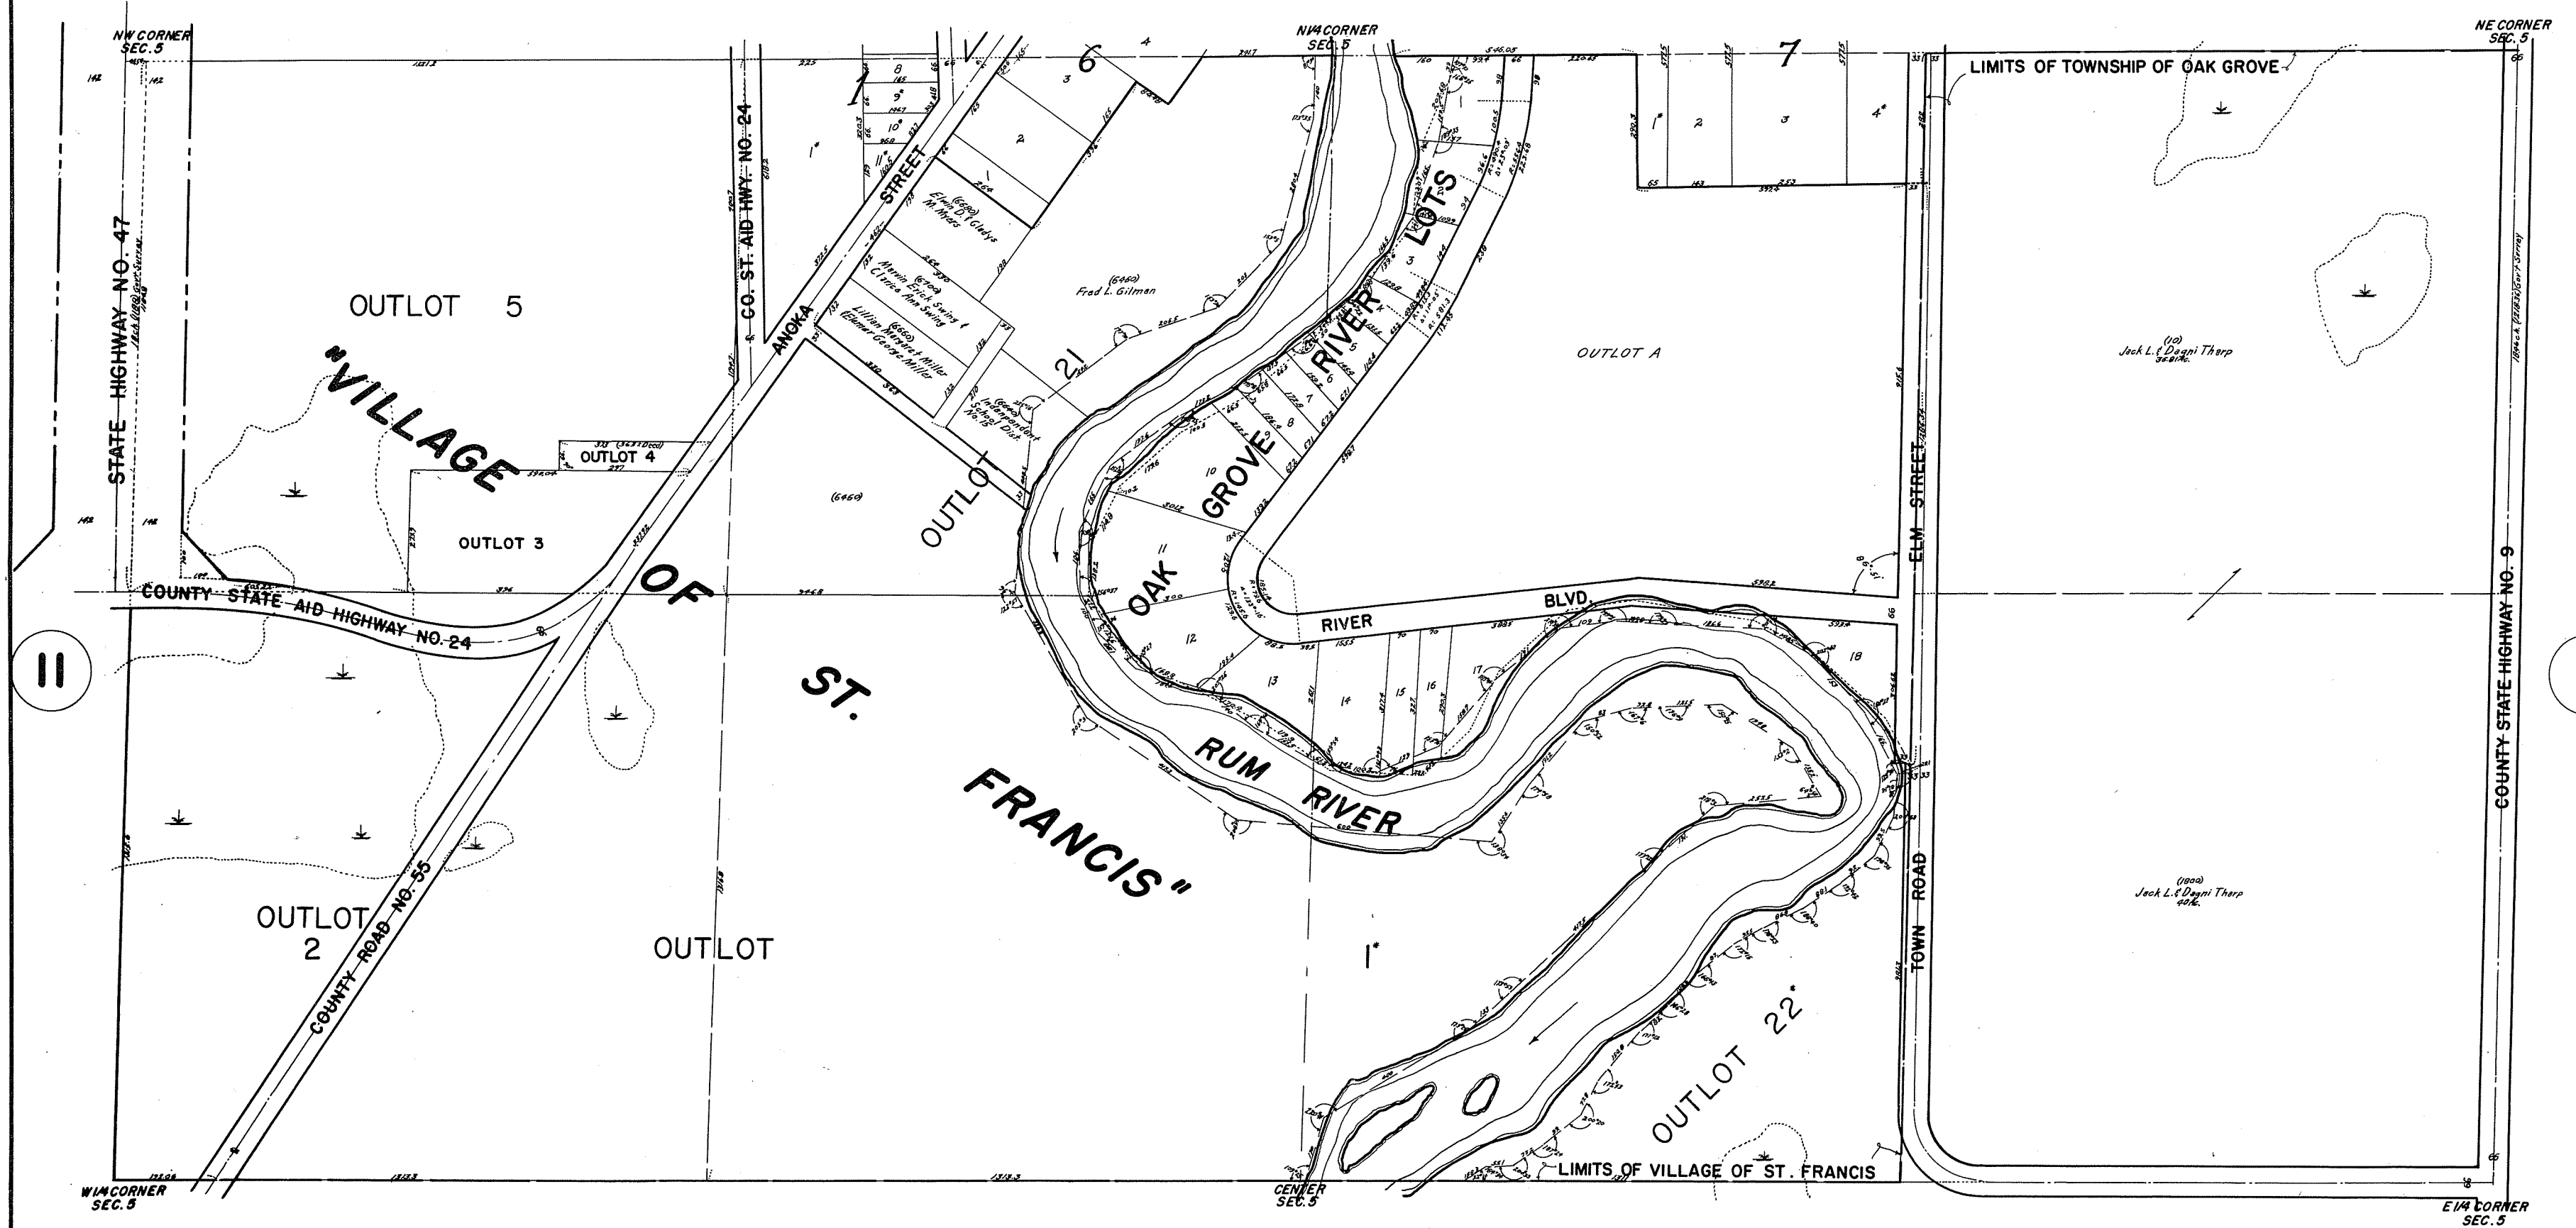

Note: Lots # have no legal significance due to the fact that there are no legal descriptions to back up the lots. Use metes and bounds descriptions to transfer title.

ROLAND W. ANDERSON  
COUNTY SURVEYOR  
ANOKA COUNTY, MINNESOTA