

N 1/2 SEC. 10, T. 33 R. 24

TOWNSHIP OF OAK GROVE

THIS IS A COMPILATION OF RECORDS AS THEY APPEAR IN THE ANOKA COUNTY OFFICES AFFECTING THE AREA SHOWN. THIS DRAWING IS TO BE USED ONLY FOR REFERENCE PURPOSES AND THE COUNTY IS NOT RESPONSIBLE FOR ANY INACCURACIES HEREIN CONTAINED.

86410

6

N.W. CORNER
SEC. 10

N 1/4 CORNER
SEC. 10

NE CORNER
SEC. 10

TOWN

(DYER

ROAD)

ROAD

17


21

W 1/4 CORNER
SEC. 10

CENTER
SEC. 10

E 1/4 CORNER
SEC. 10

20

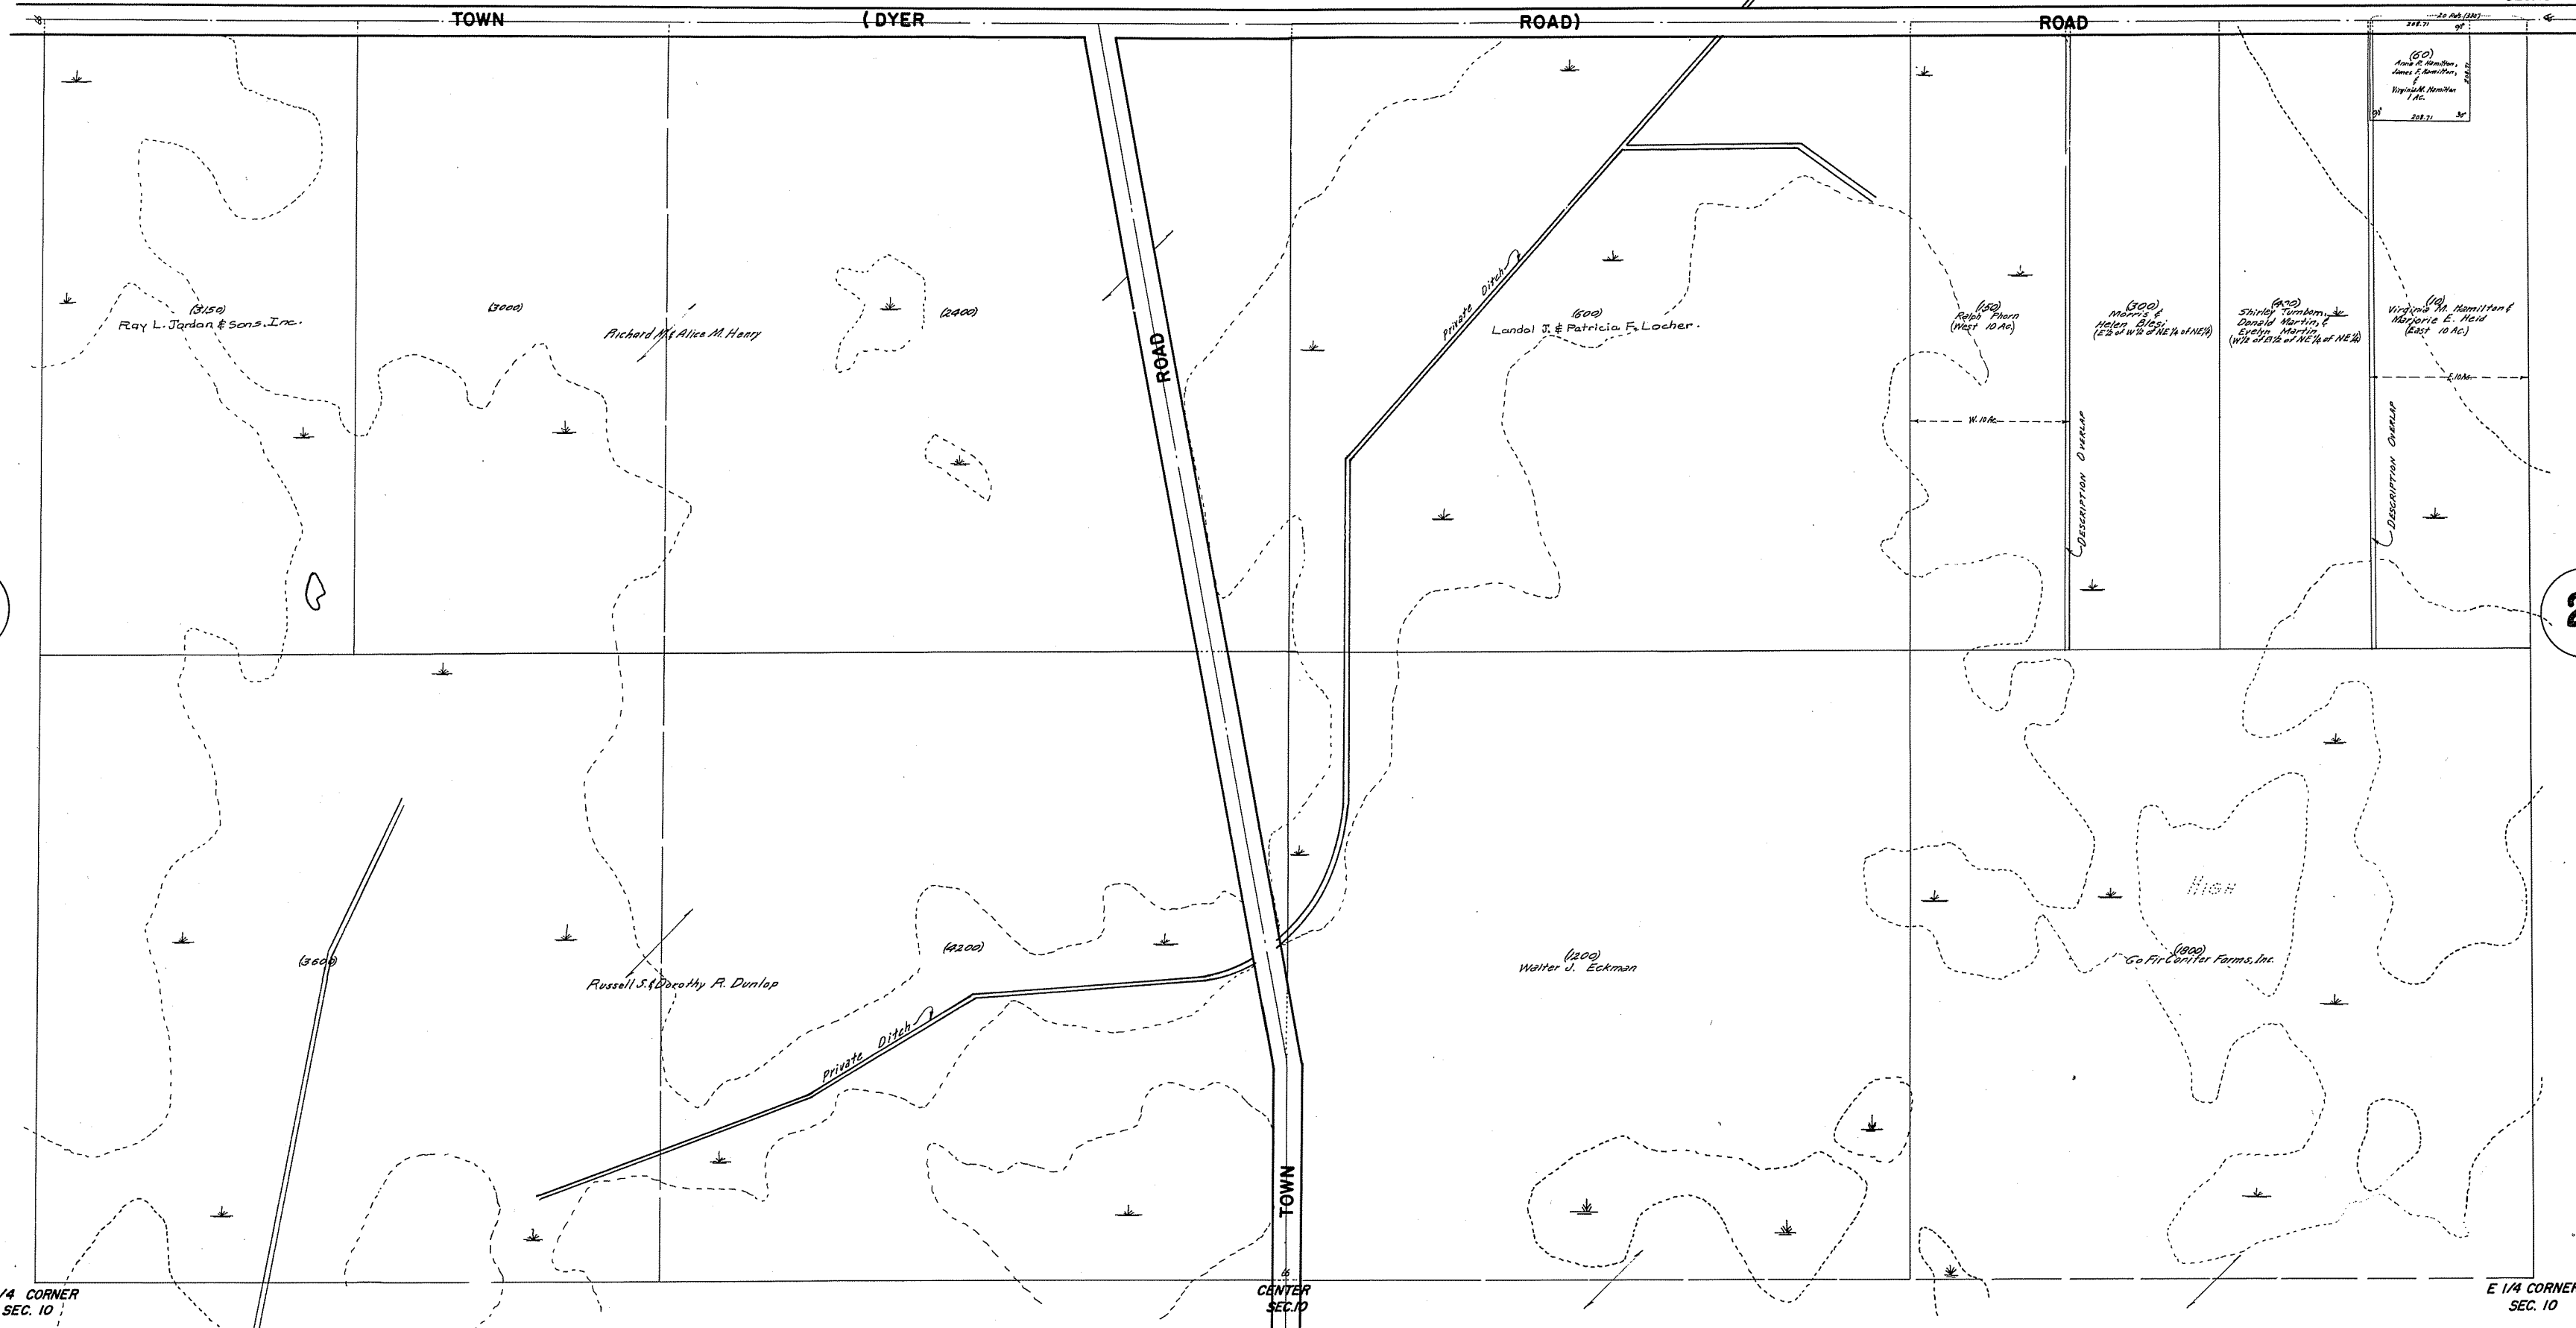

Rev. 4-14-70
Rev. 9-11-67
Rev. 11-16-66
Rev. 6-18-65
Rev. 6-21-62
R.W.H. 11-22-57