


# S 1/2 SEC. 28, T. 33, R. 24

## TOWNSHIP OF OAK GROVE

THIS IS A COMPILATION OF RECORDS AS THEY APPEAR IN THE ANOKA COUNTY OFFICES AFFECTING THE AREA SHOWN. THIS DRAWING IS TO BE USED ONLY FOR REFERENCE PURPOSES AND THE COUNTY IS NOT RESPONSIBLE FOR ANY INACCURACIES HEREIN CONTAINED.

86428

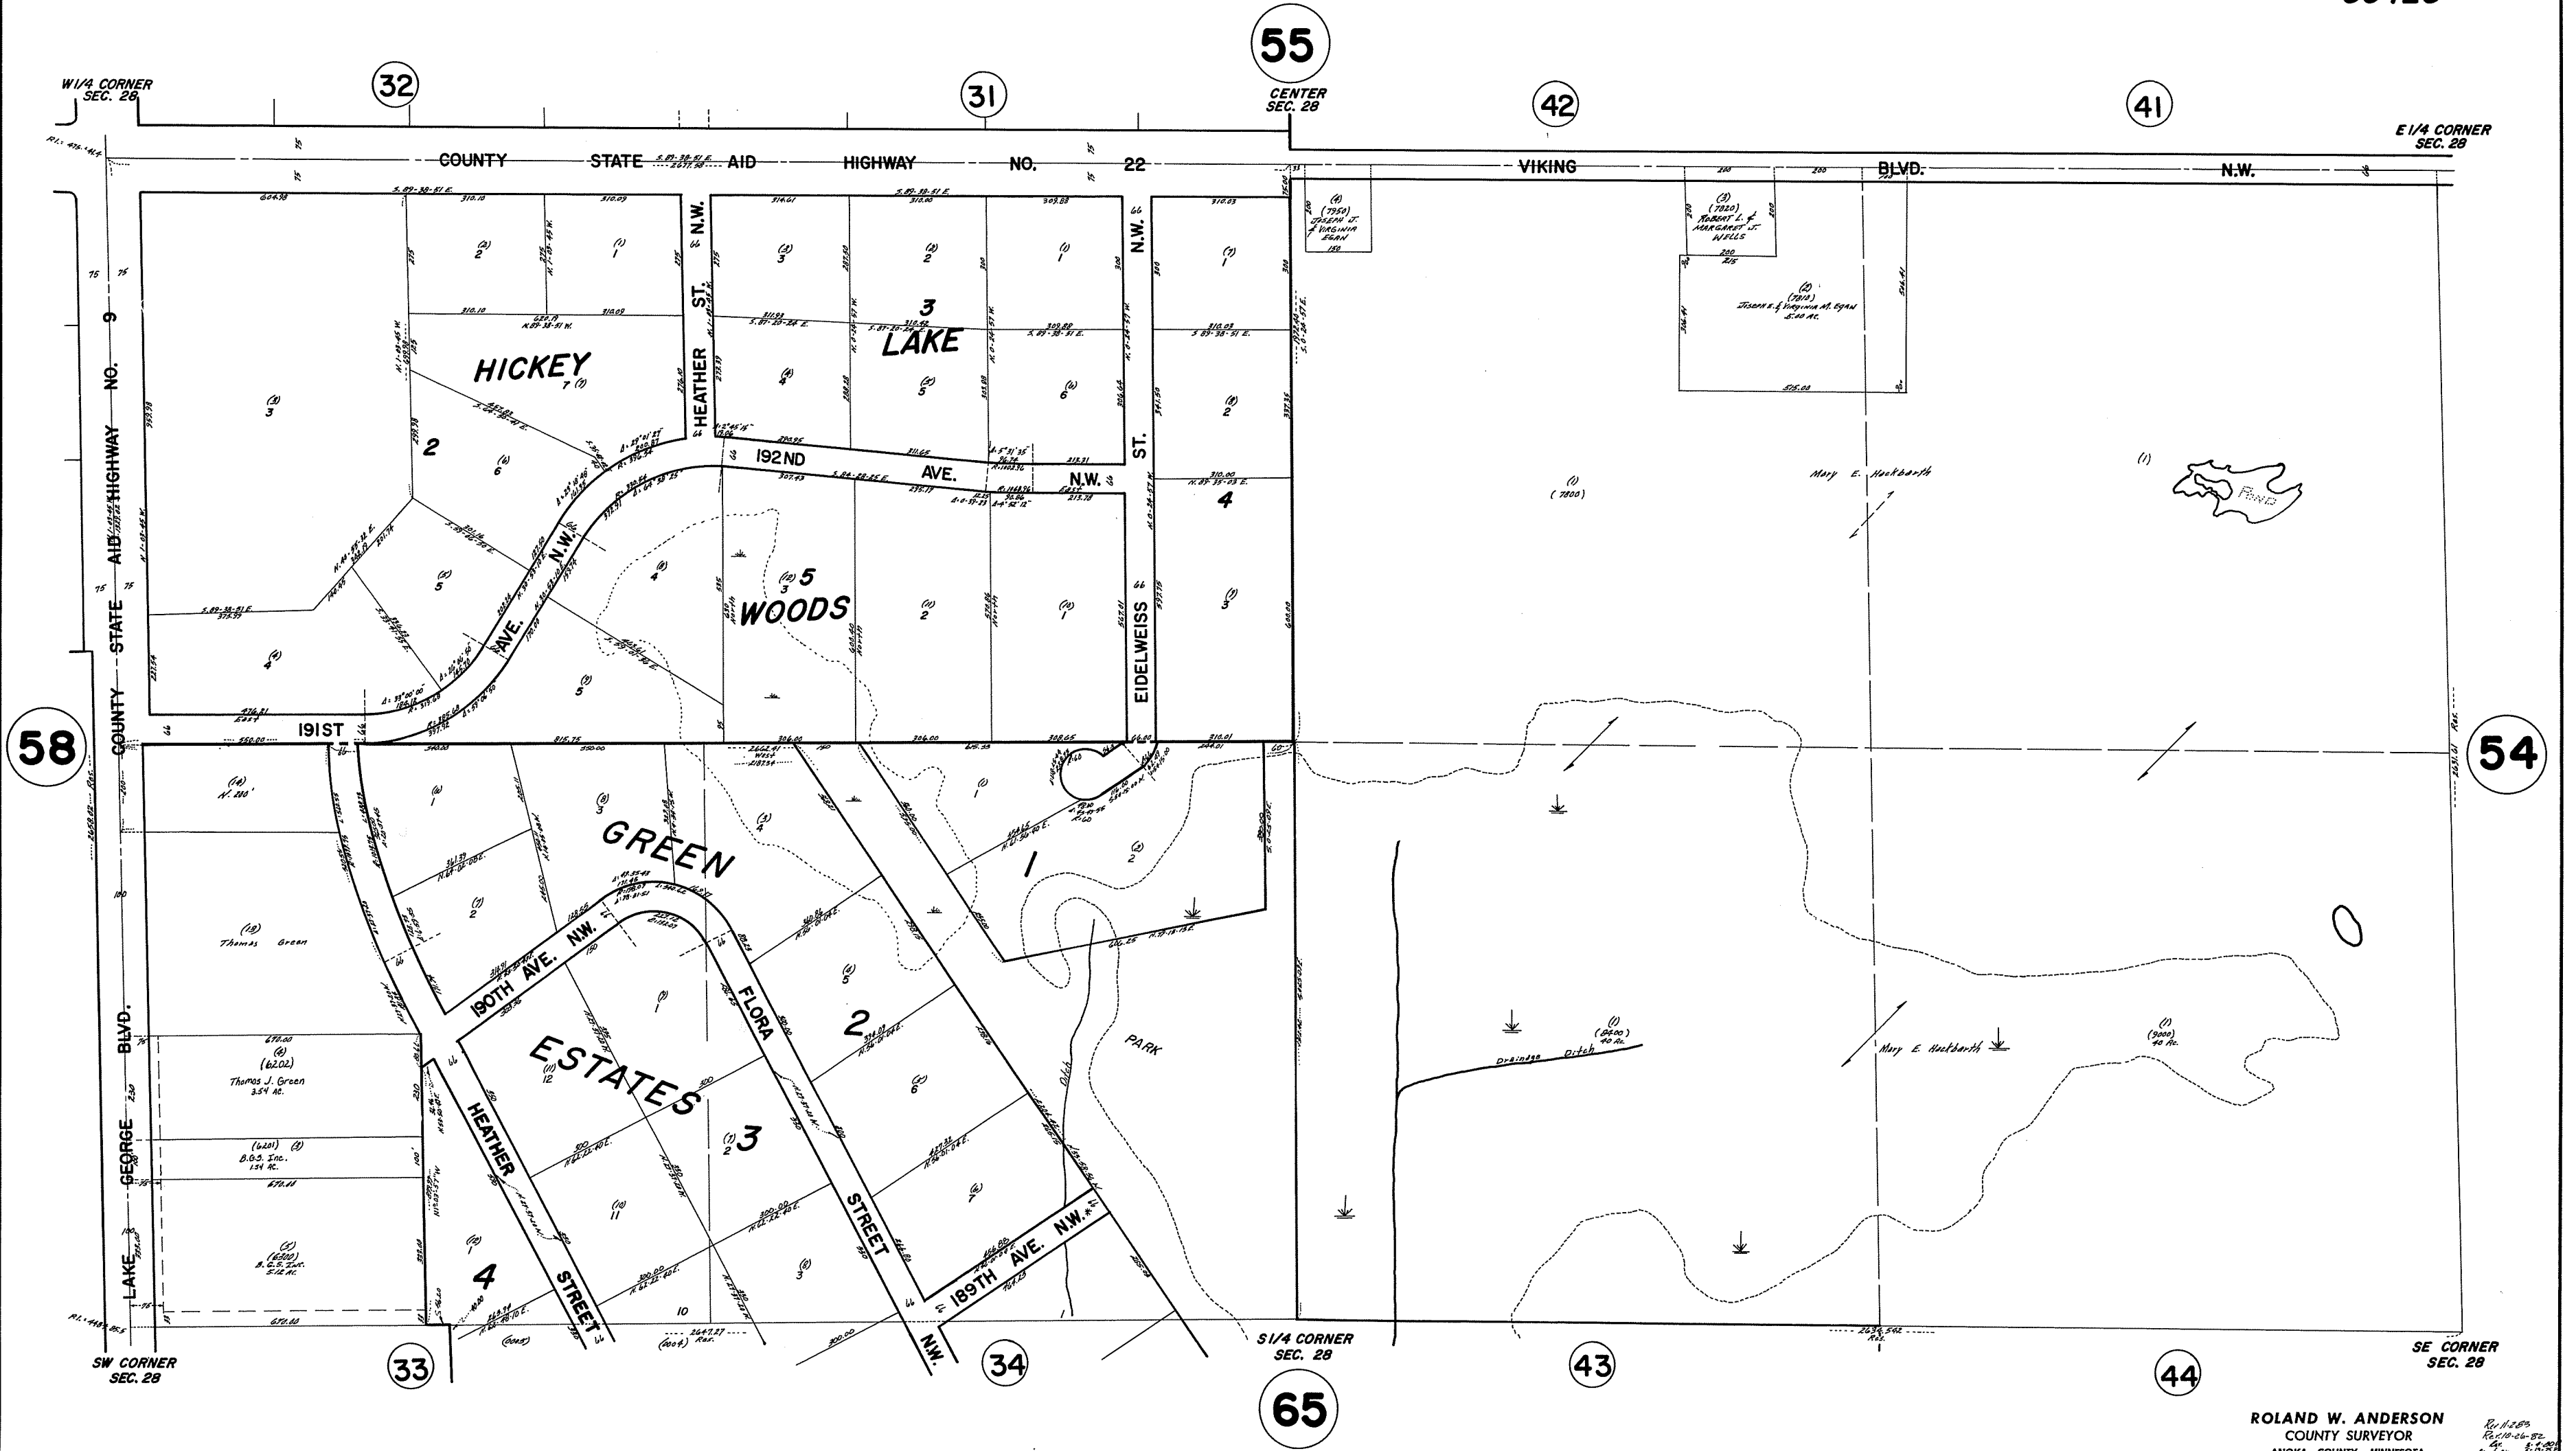

ROLAND W. ANDERSON  
COUNTY SURVEYOR  
ANOKA COUNTY, MINNESOTA

PLAT NO. 86428  
FILED IN 10-25-83  
BY R. W. ANDERSON  
COUNTY SURVEYOR  
ANOKA COUNTY, MINNESOTA

\* Changed by Oak Grove 10-25-83