



Profile  
of

Ditch No 21


ANOKA CO  
MINN

Aug 1893  
W.R.G.

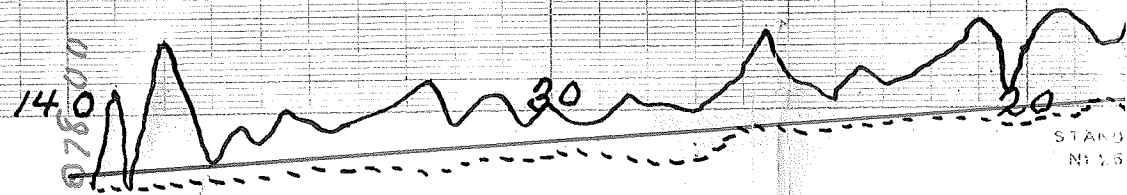

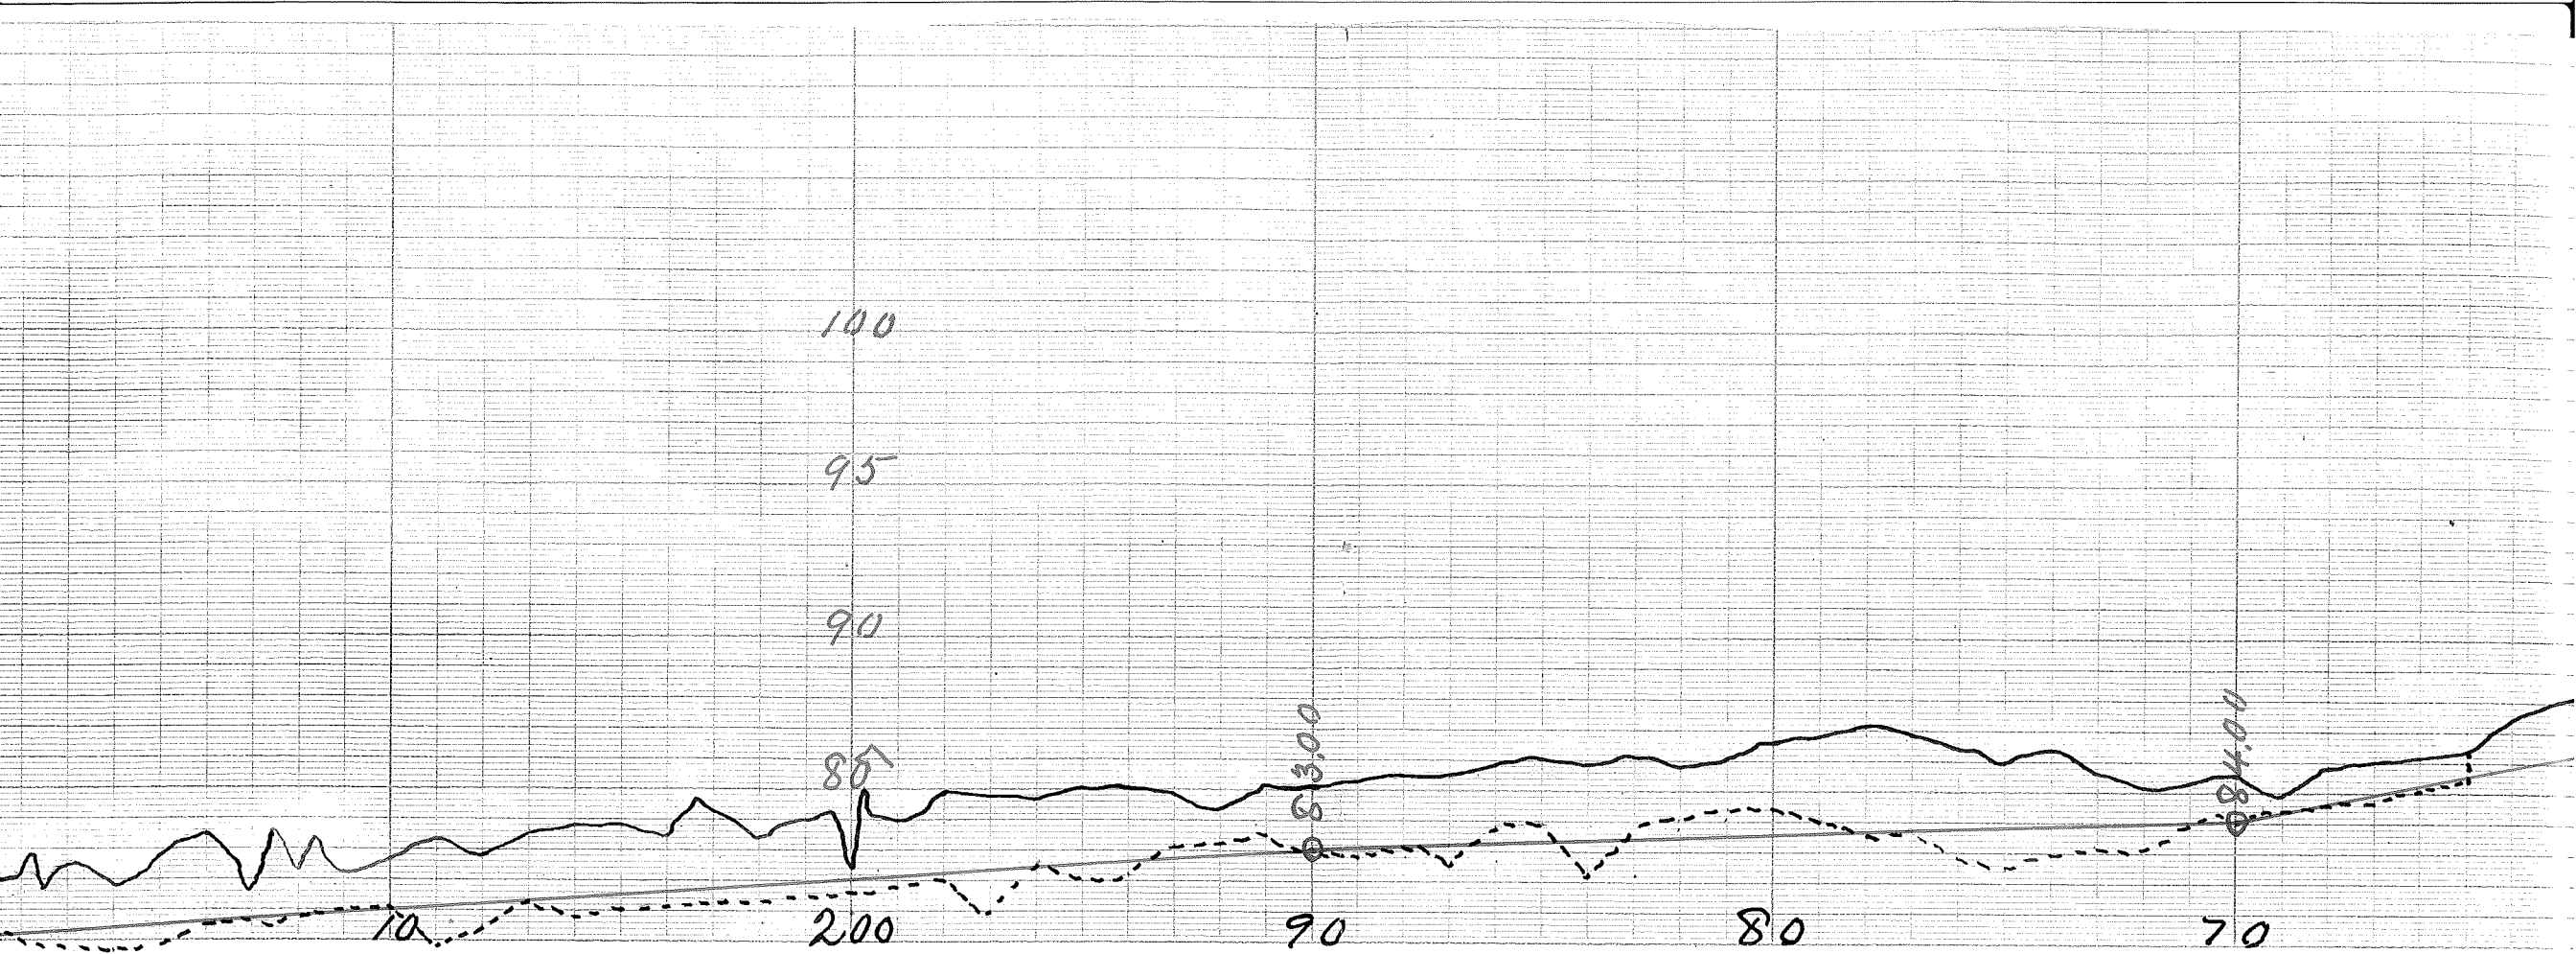


STANDARD PROFILE PAPER  
2.63 \* B \* 4 x 30

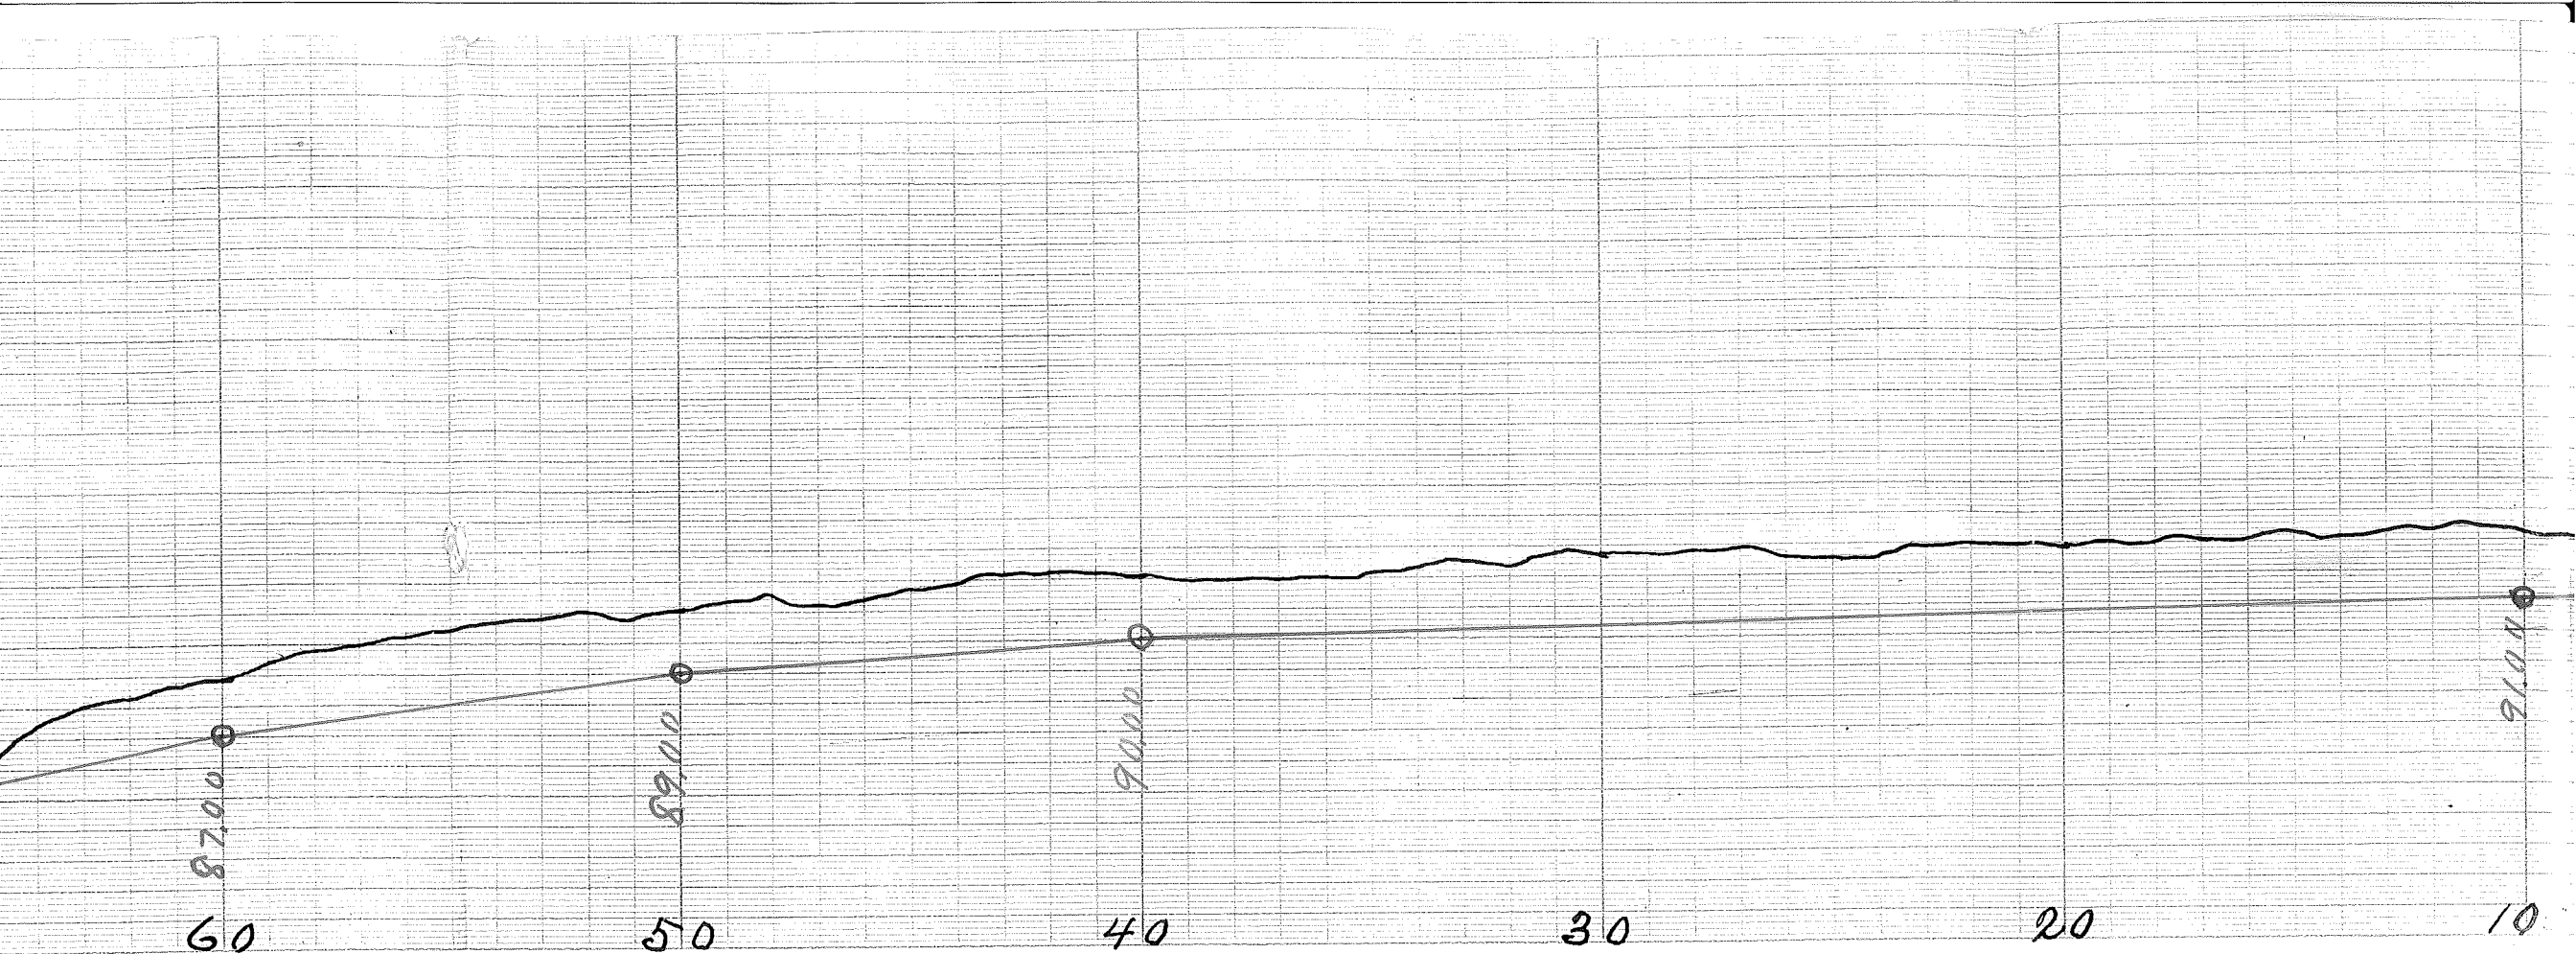


STANDARD PROFILE PAPER  
N: 253 \* B \* 4 X 30

61  
12/6  
84

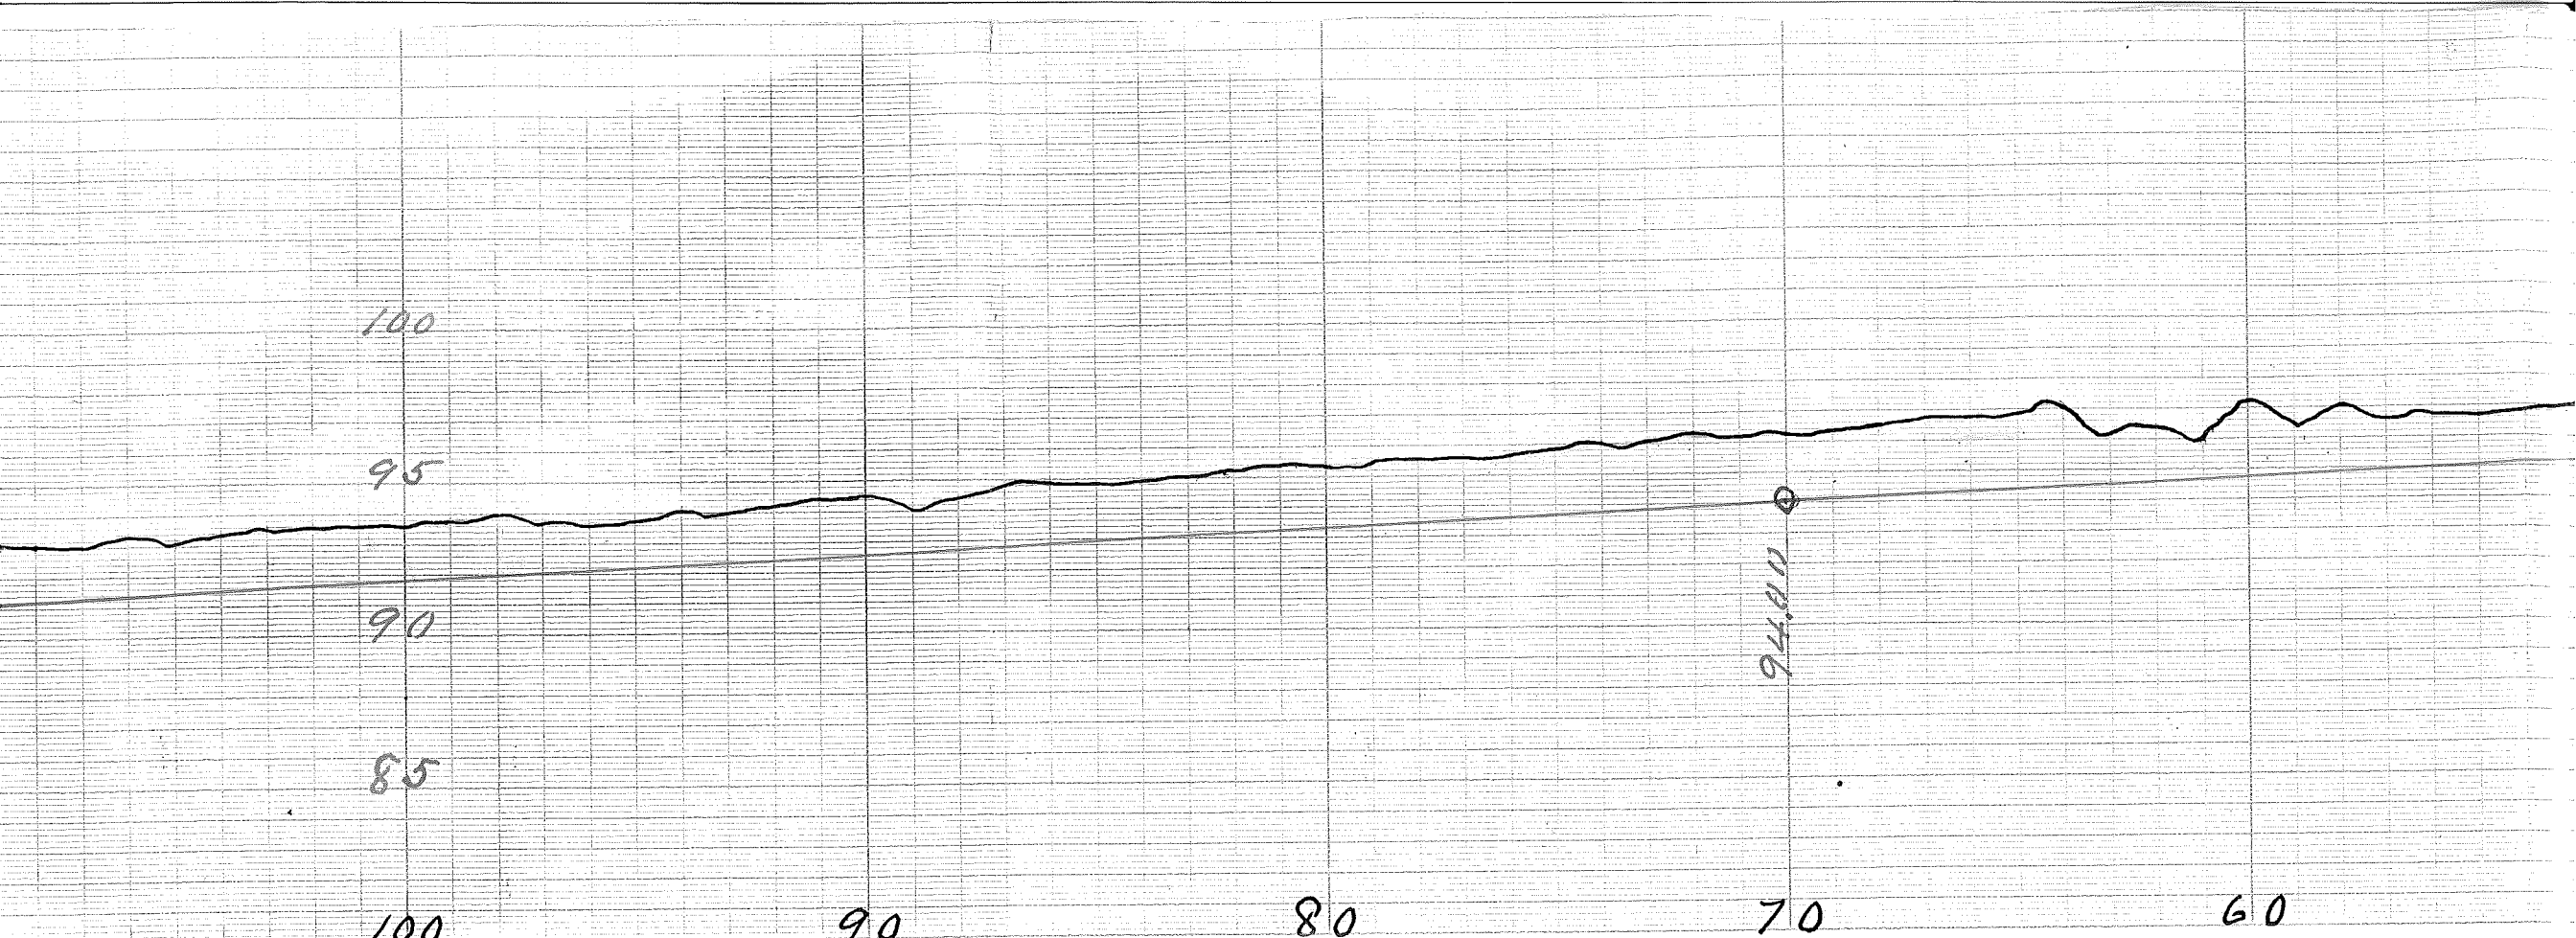

STANDARD PROFILE PAPER  
No 263 \* B \* 4 x 30

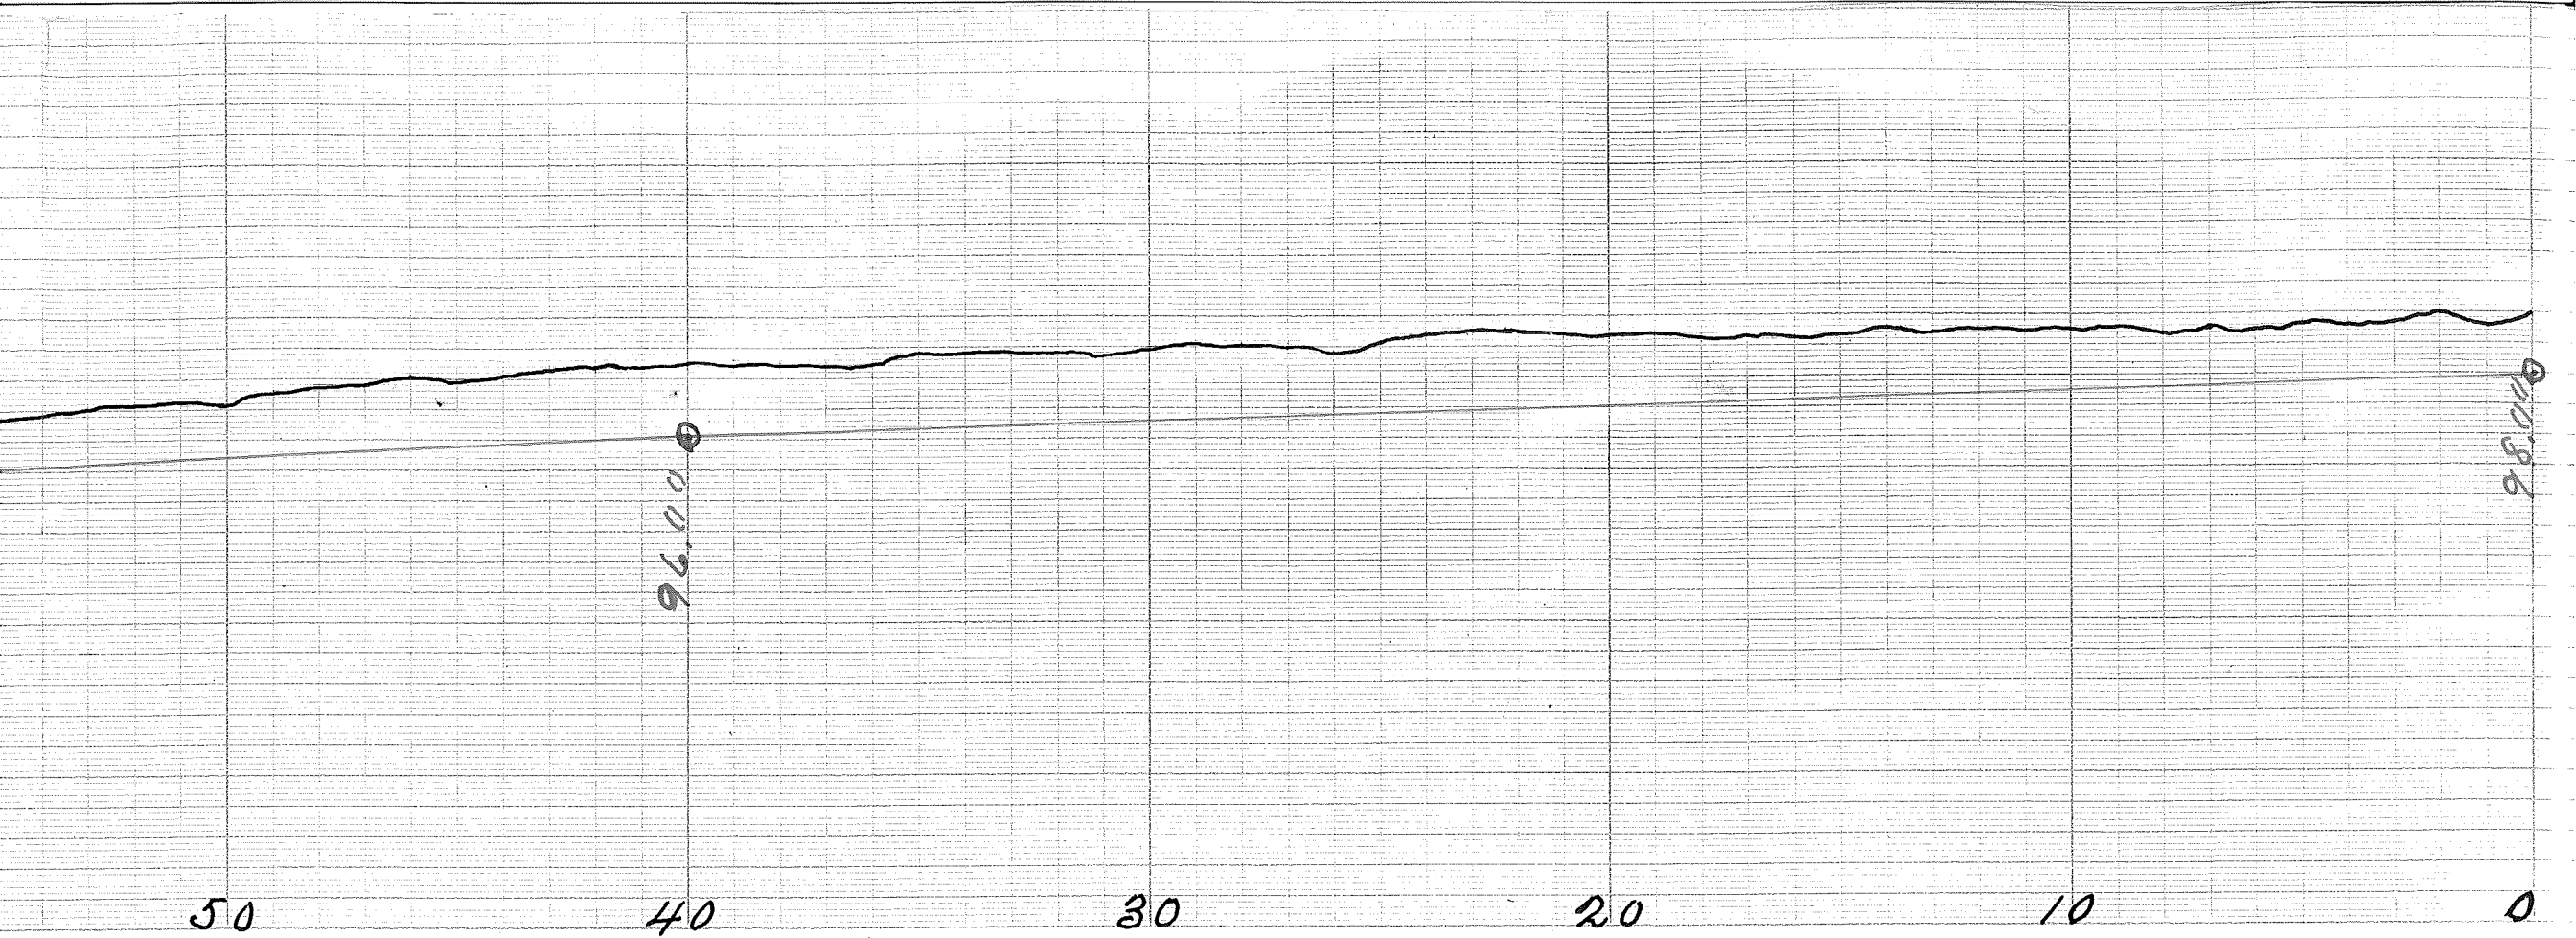

STANDARD PROFILE PAPER  
NO 263 \* B \* 4 x 30