

# N 1/2 SEC. 36, T. 32 R. 24

TOWNSHIP OF GROW

THIS IS A COMPILATION OF RECORDS AS THEY APPEAR IN THE ANOKA COUNTY OFFICES AFFECTING THE AREA SHOWN. THIS DRAWING IS TO BE USED ONLY FOR REFERENCE PURPOSES AND THE COUNTY IS NOT RESPONSIBLE FOR ANY INACCURACIES HEREIN CONTAINED.

65936

50


N. 1/4 CORNER  
SEC. 36

N.W. CORNER  
SEC. 36

N. E. CORNER  
SEC. 36

69

LIMITS  
OF  
TOWNSHIP  
OF  
GROW

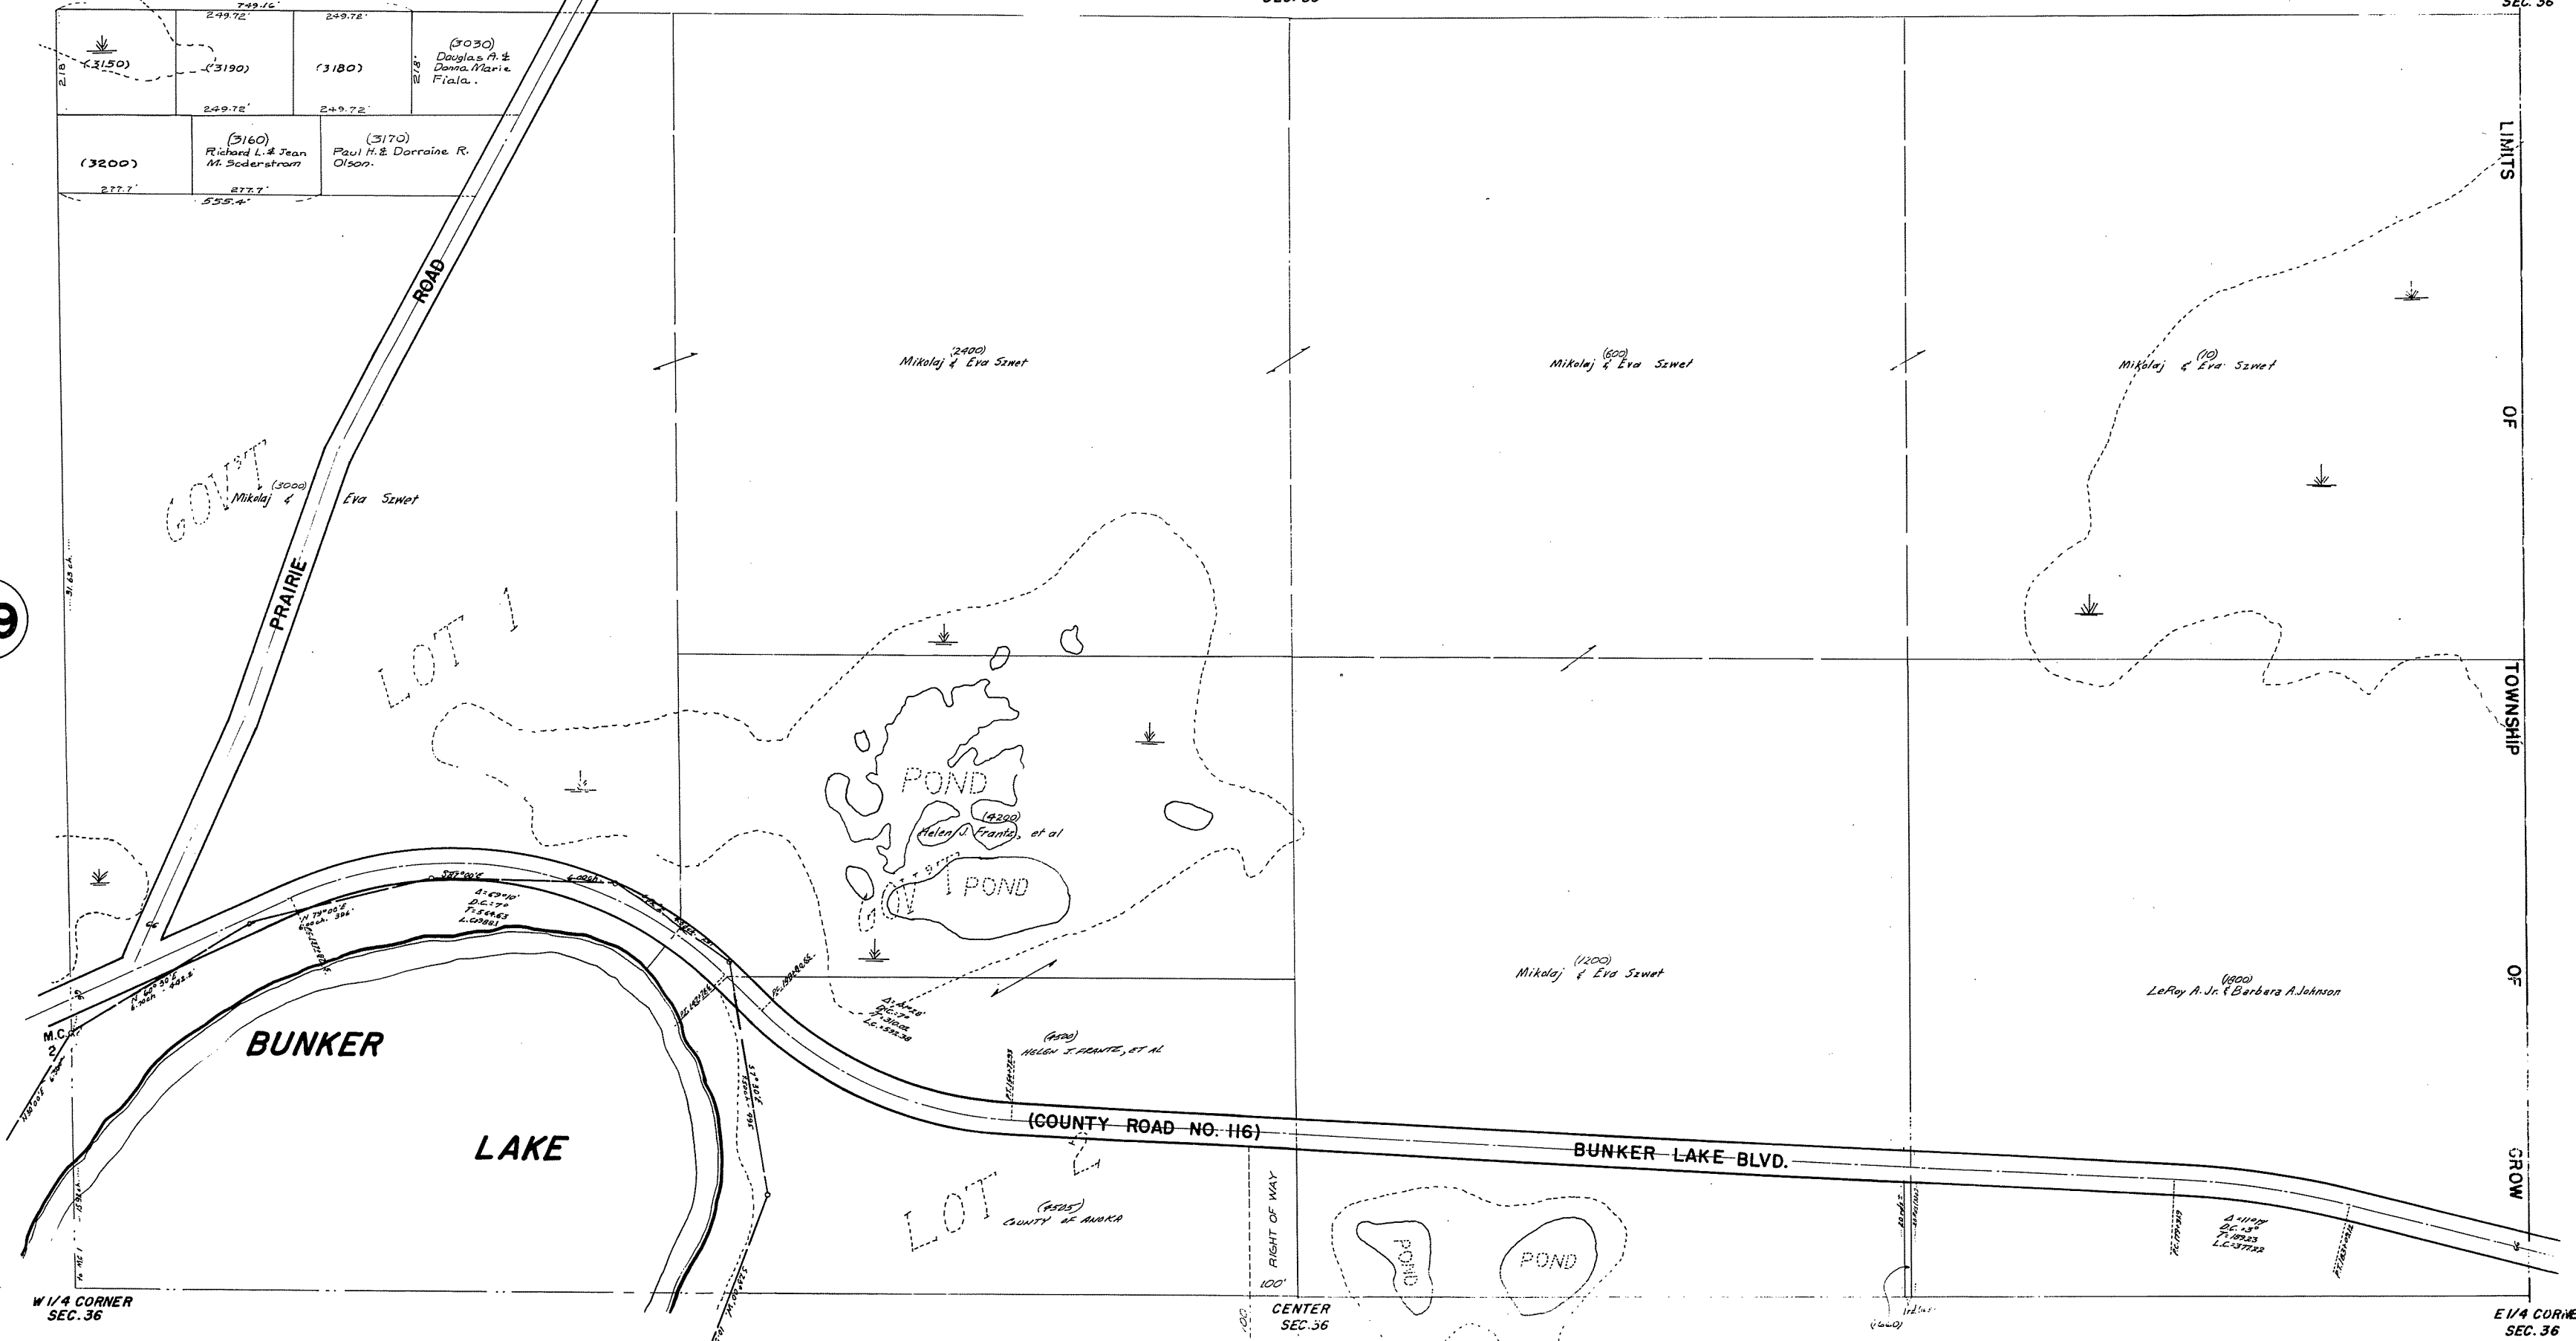

72

W 1/4 CORNER  
SEC. 36

CENTER  
SEC. 36

E 1/4 CORNER  
SEC. 36