

consulting engineers diversified inc.

CIVIL  
MUNICIPAL  
PLANNING



ENVIRONMENTAL  
LAND SURVEYING  
SOIL EXPLORATION


P. O. Box J, Osseo, Minnesota 55369 w(612)425-2181

**CITY OF BLAINE**  
COMPREHENSIVE STORM DRAINAGE  
PLAN - NORTHWEST AREA  
**EXHIBIT B**

SCALE Above

DATE 7/23/76

PLATE NO. 82A 3:14-15

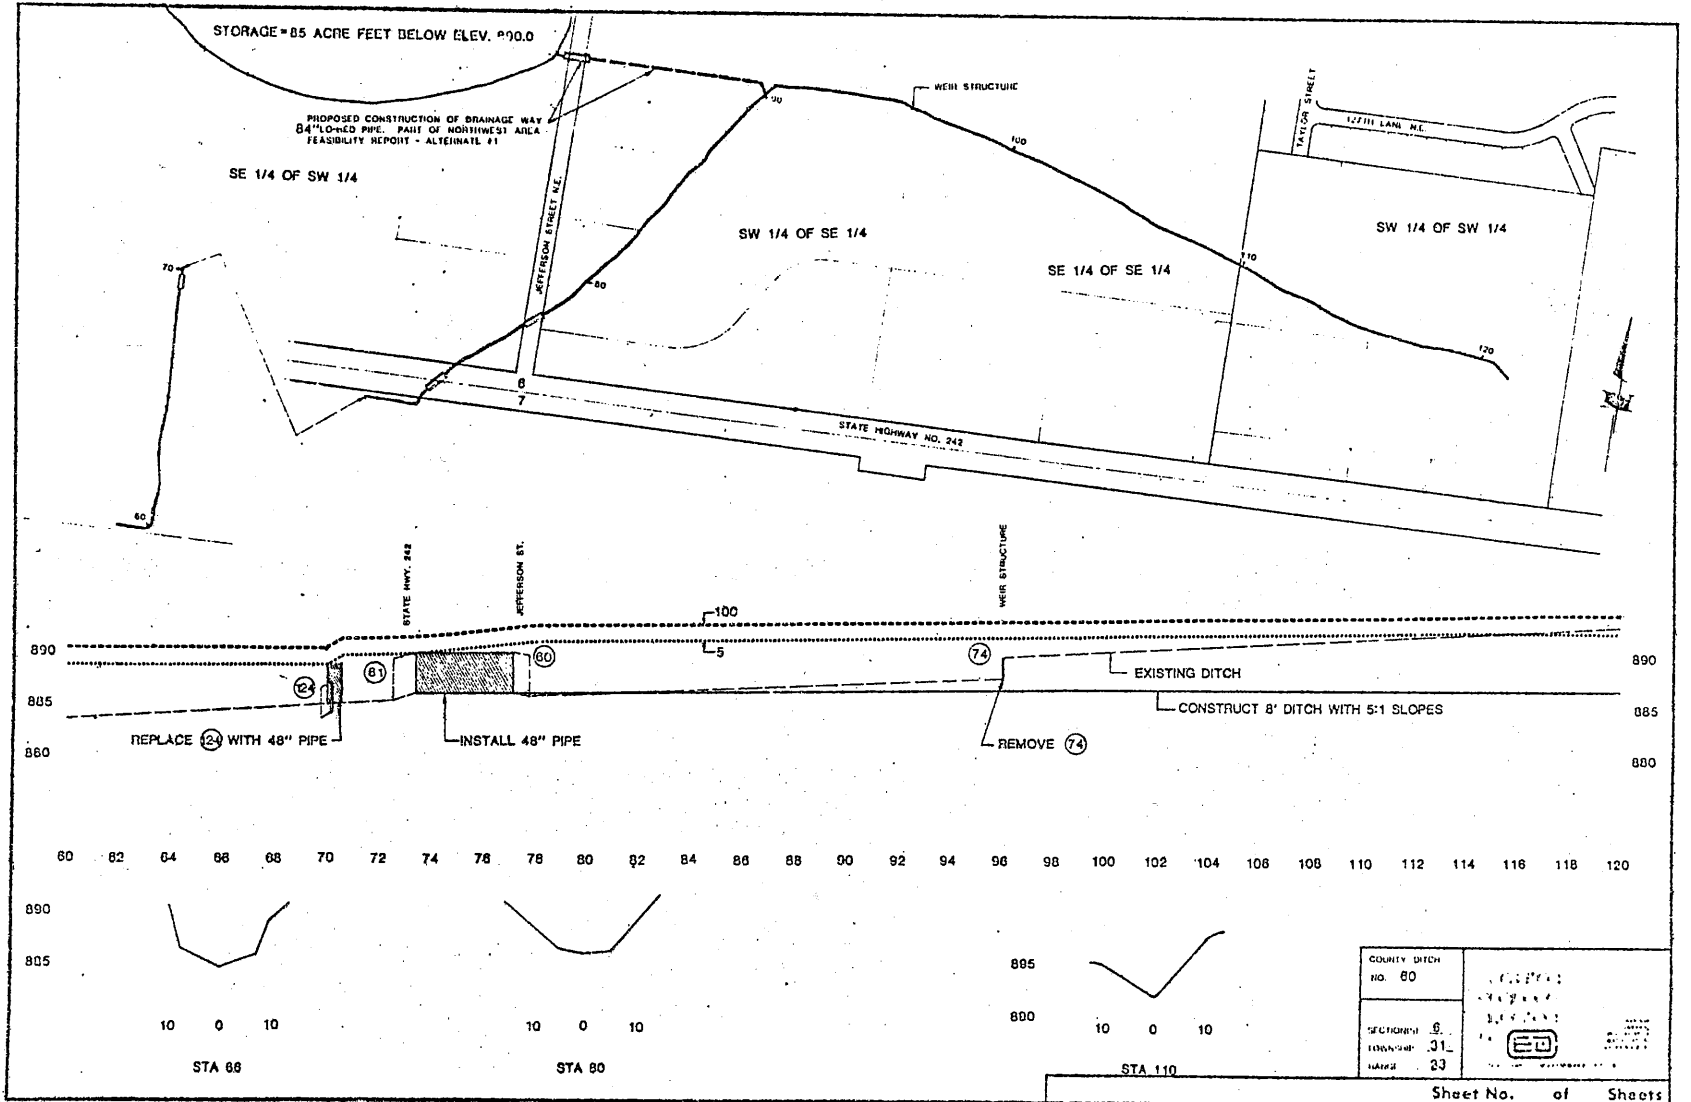

*Ditch # 26*