


S 1/2 SEC. 4, T. 31, R. 23

CITY OF BLAINE

THIS IS A COMPILATION OF RECORDS AS THEY APPEAR IN THE ANOKA COUNTY OFFICES AFFECTING THE AREA SHOWN. THIS DRAWING IS TO BE USED ONLY FOR REFERENCE PURPOSES AND THE COUNTY IS NOT RESPONSIBLE FOR ANY INACCURACIES HEREIN CONTAINED.

14104

7

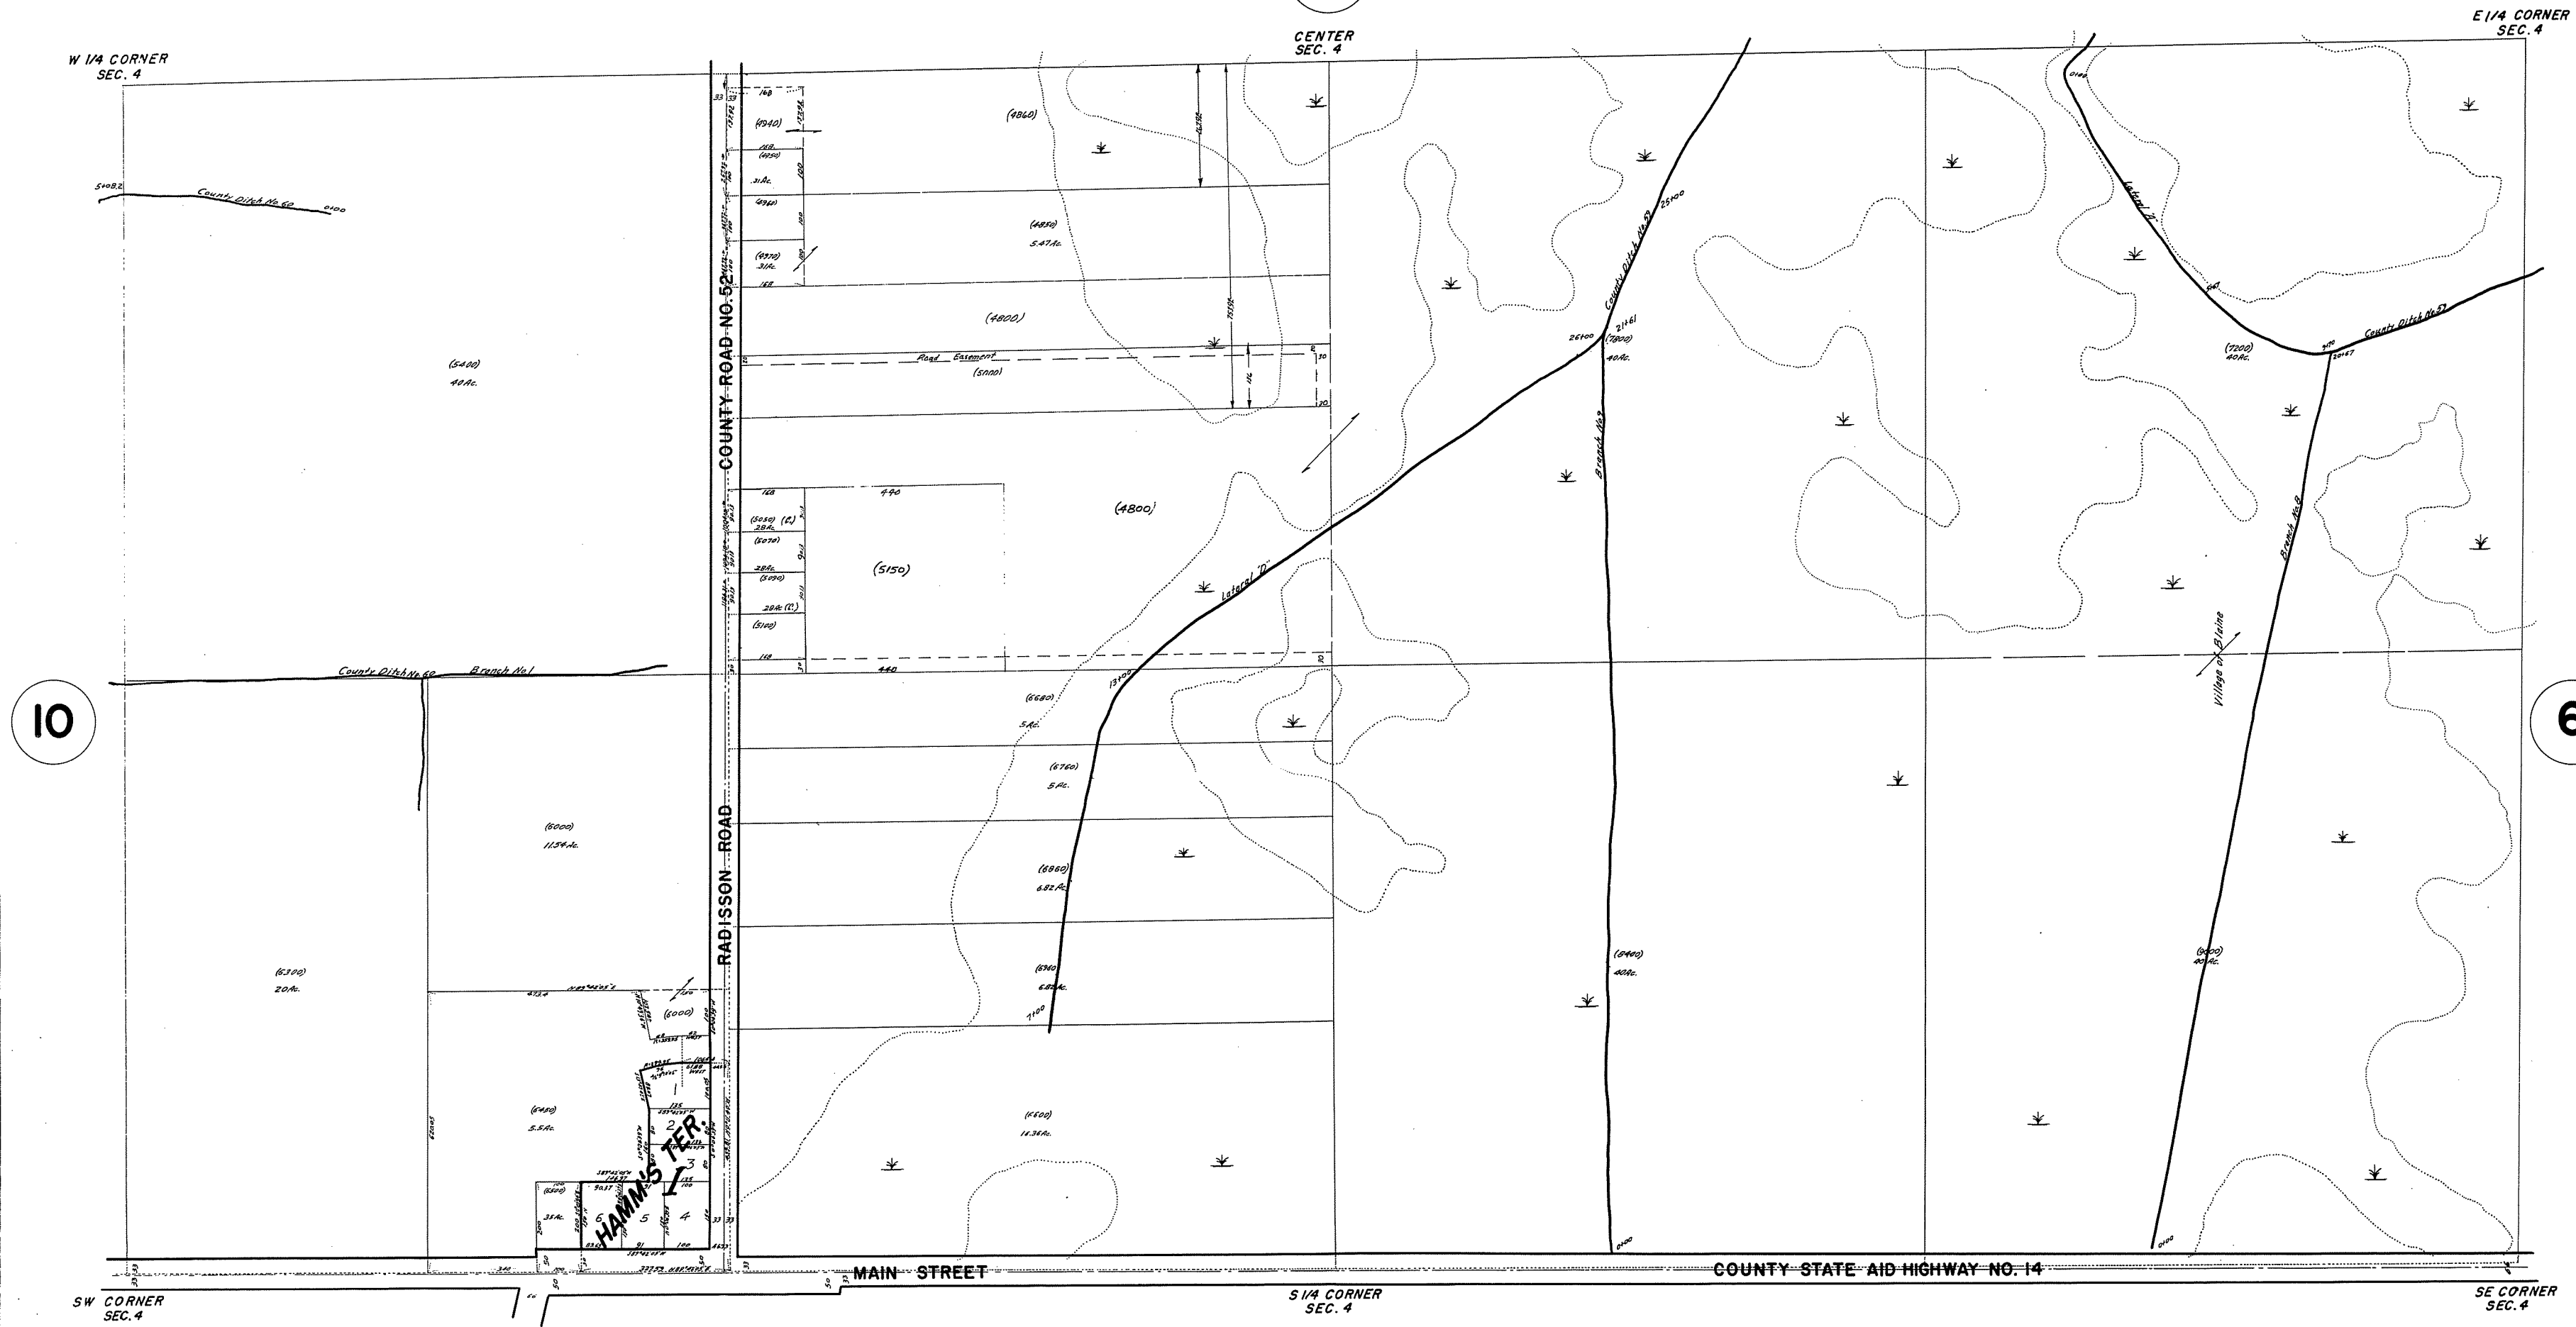

10

6

17

Note: For information concerning Co. Ditch No. 56 (not constructed) see file in County Surveyors Office.

ROLAND W. ANDERSON
COUNTY SURVEYOR
ANOKA COUNTY, MINNESOTA
Rev. 4-30-70
Rev. 6-5-69
Rev. 12-2-67
Revised 12-20-65 G.T.