

S 1/2 SEC. 33, T. 33, R. 23

CITY OF EAST BETHEL

THIS IS A COMPILATION OF RECORDS AS THEY APPEAR IN THE ANOKA COUNTY OFFICES AFFECTING THE AREA SHOWN. THIS DRAWING IS TO BE USED ONLY FOR REFERENCE PURPOSES AND THE COUNTY IS NOT RESPONSIBLE FOR ANY INACCURACIES HEREIN CONTAINED.

7133


89

W 1/4 CORNER SEC. 33

E 1/4 CORNER SEC. 33

88

92

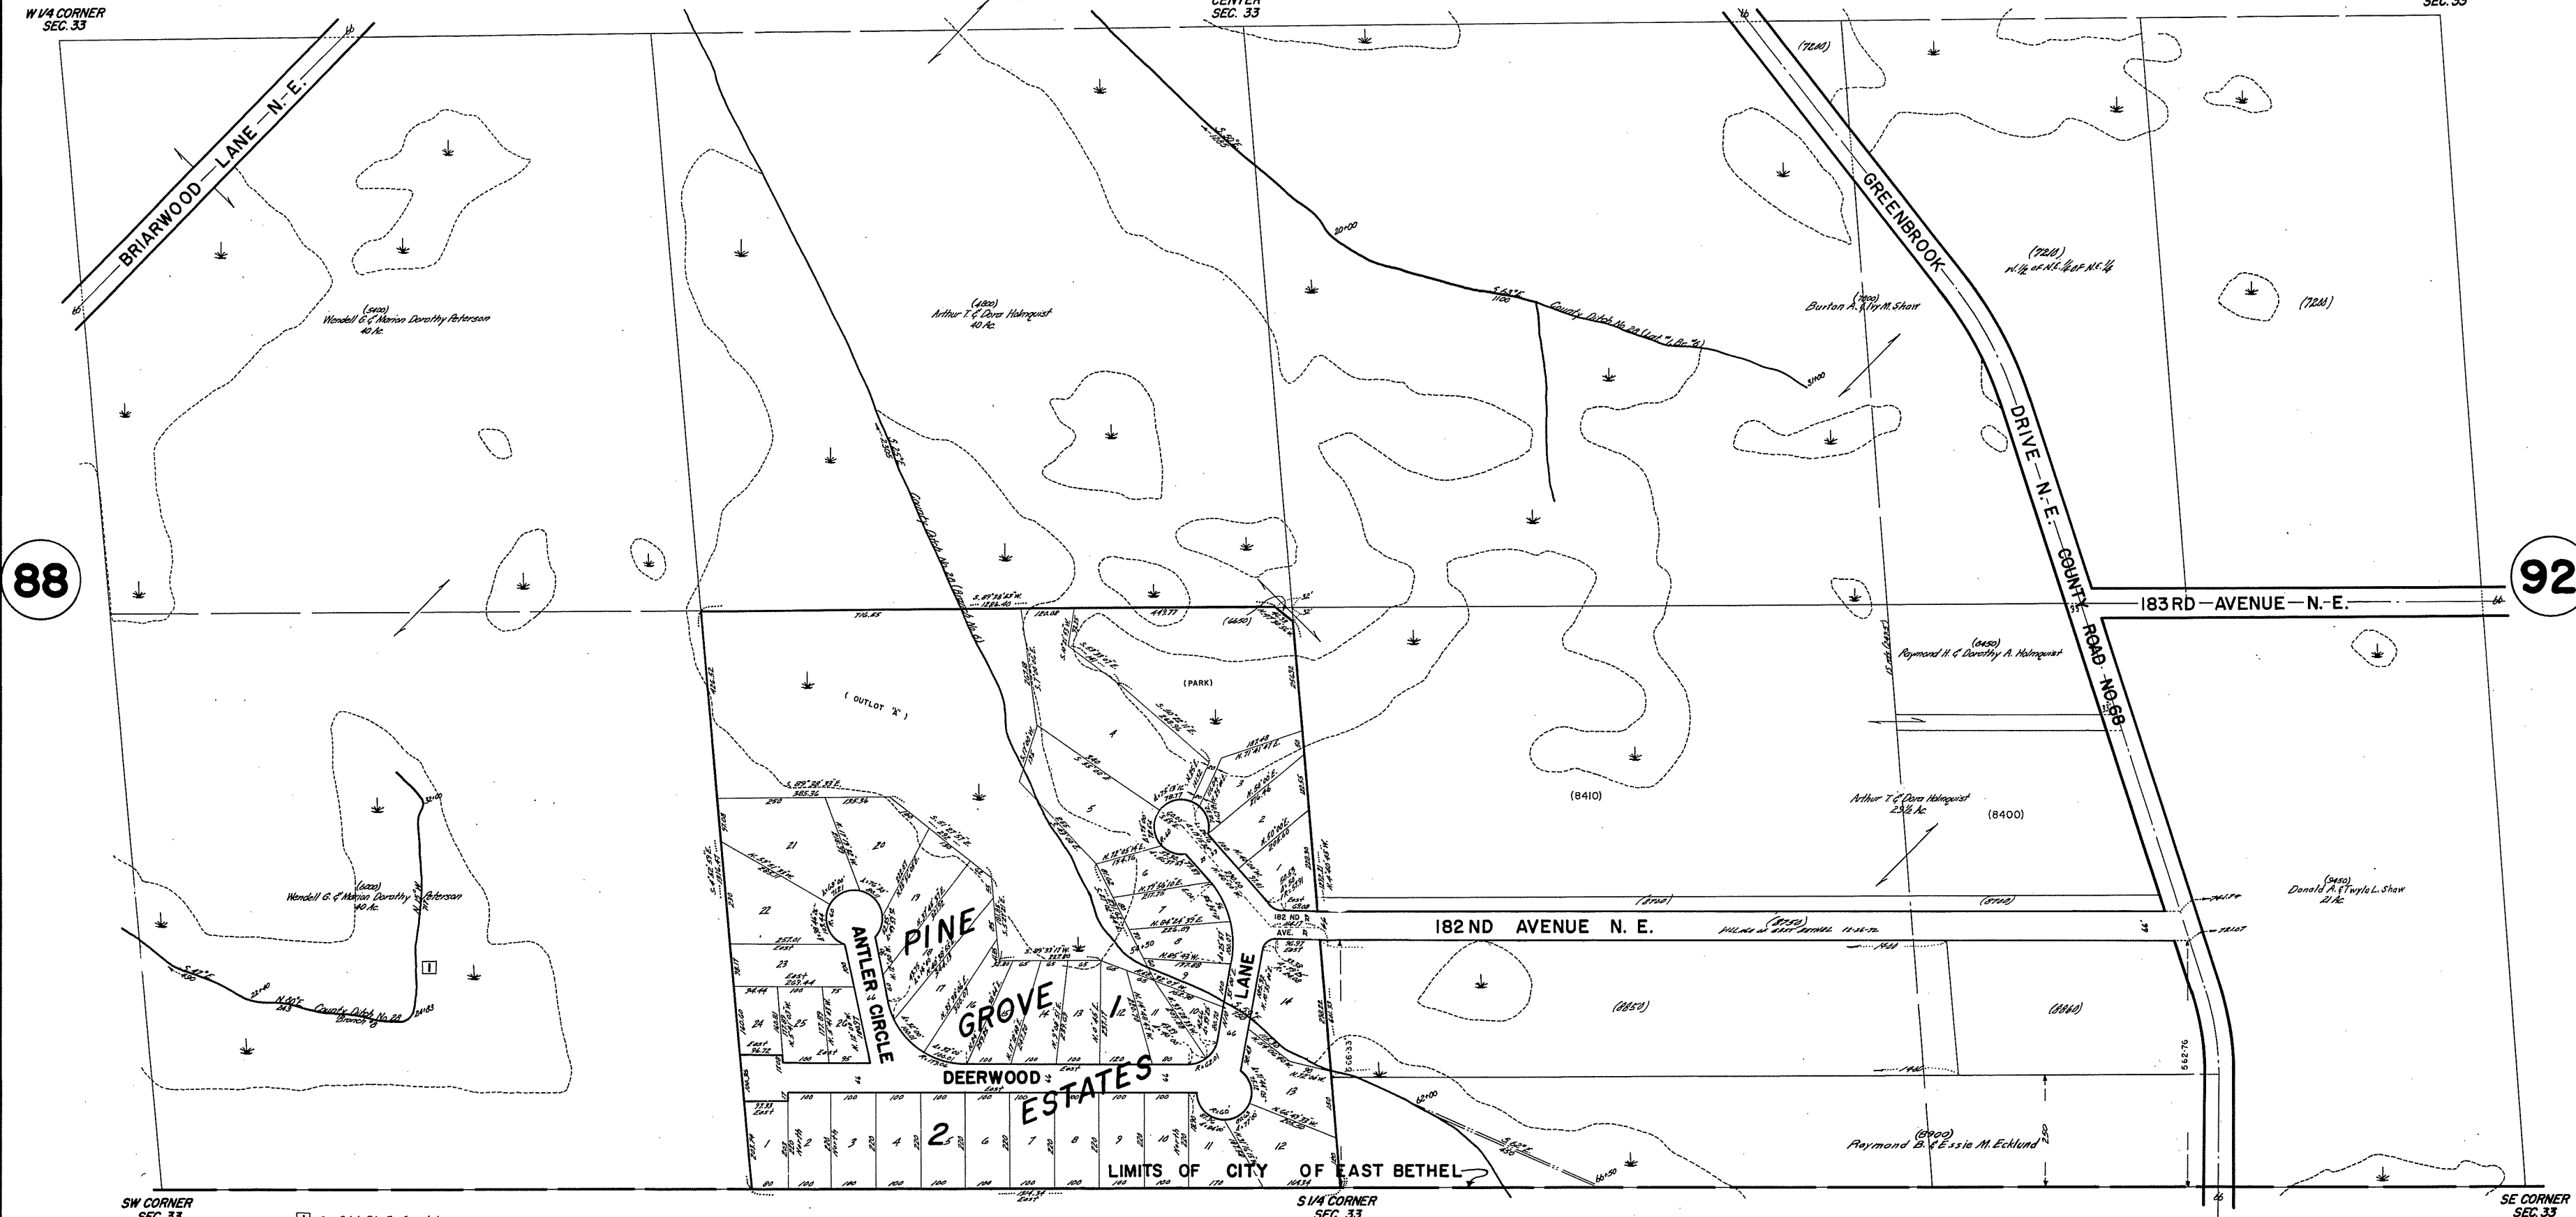

SW CORNER SEC. 33

S 1/4 CORNER SEC. 33

SE CORNER SEC. 33

See Ditch File for Complete Record of Ditch As Engineered

1-2-75
 2-4-75
 3-10-75
 4-15-75
 5-20-75
 6-25-75
 7-30-75
 8-31-75
 9-30-75
 10-31-75
 11-30-75
 12-31-75