


PROFILE
 BRANCH NO. 11
 COUNTY DITCH NO. 32

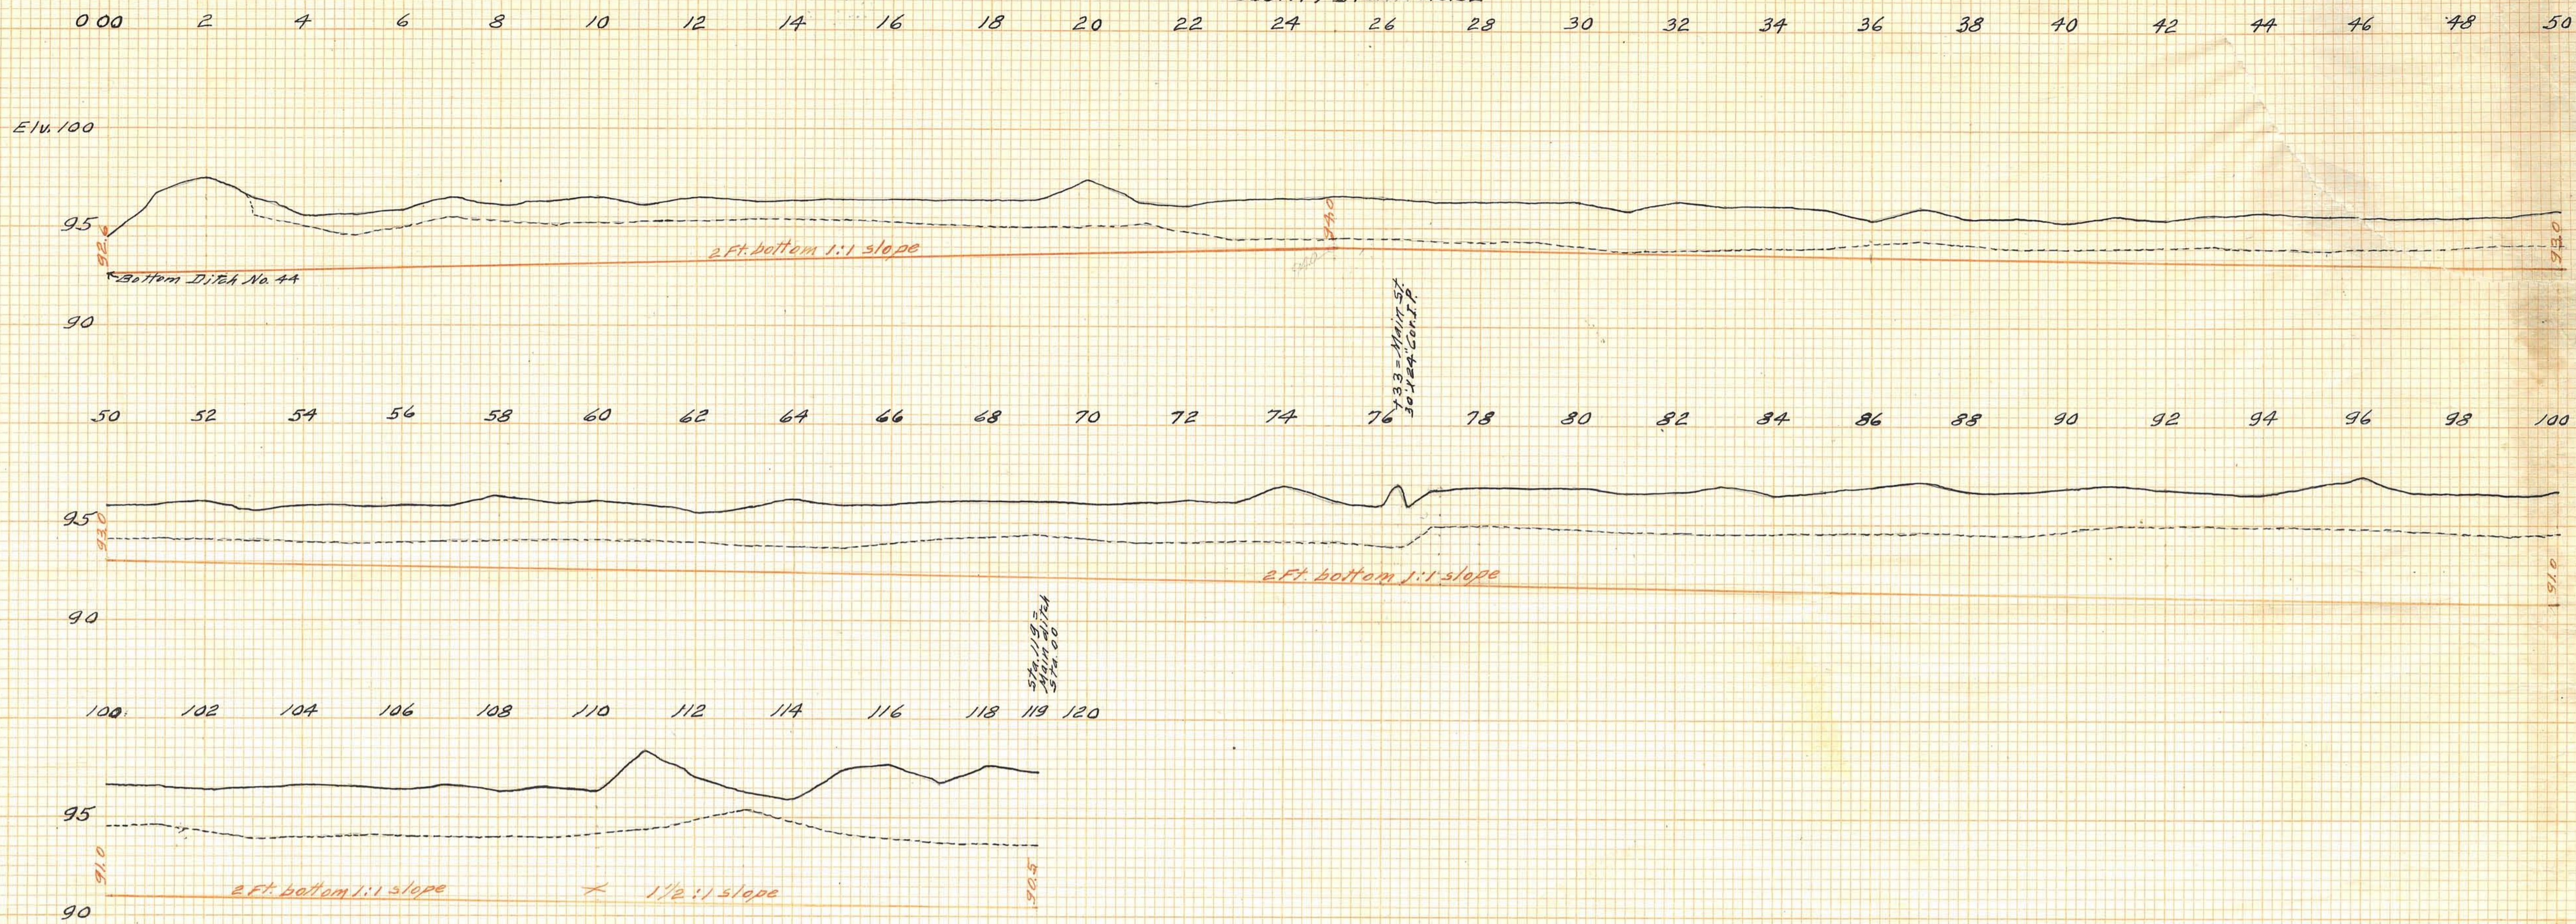

PROFILE
 BRANCH NO. 14

