

County Ditch No. 35-D

33

34

35

County Ditch No. 35-B


County Ditch No. 35-C


2

County Ditch No. 35-A


9


10

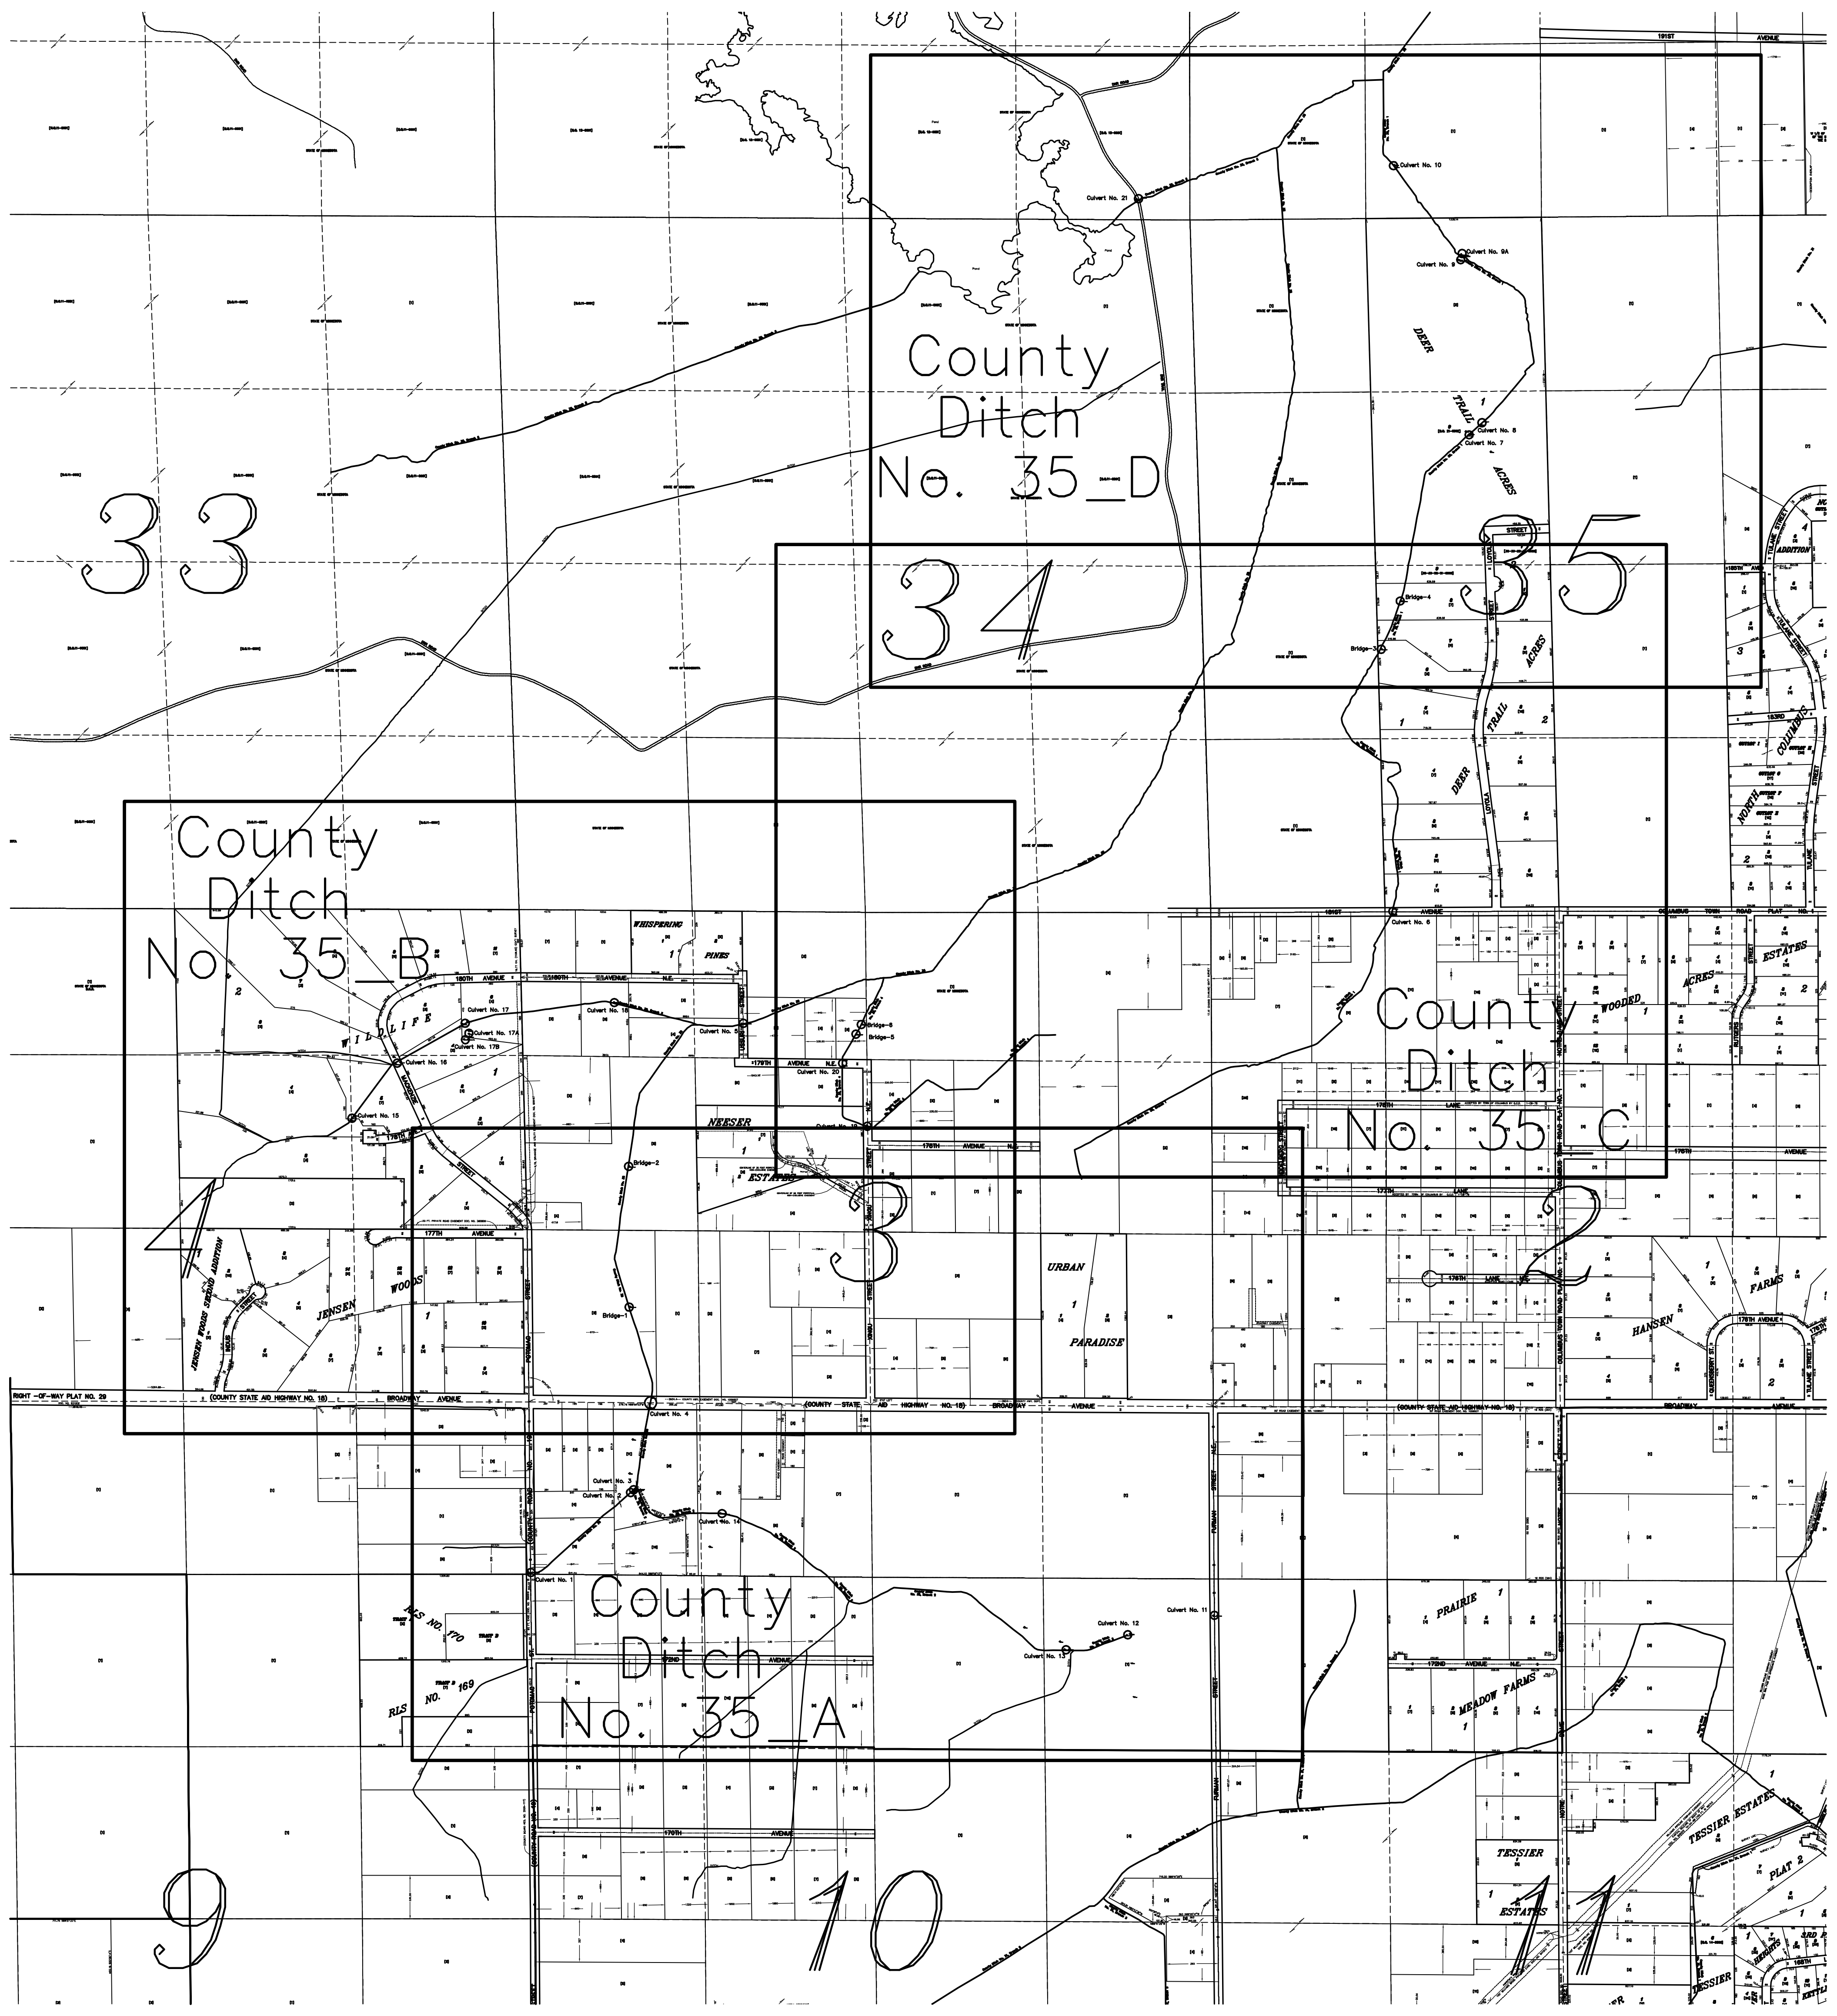


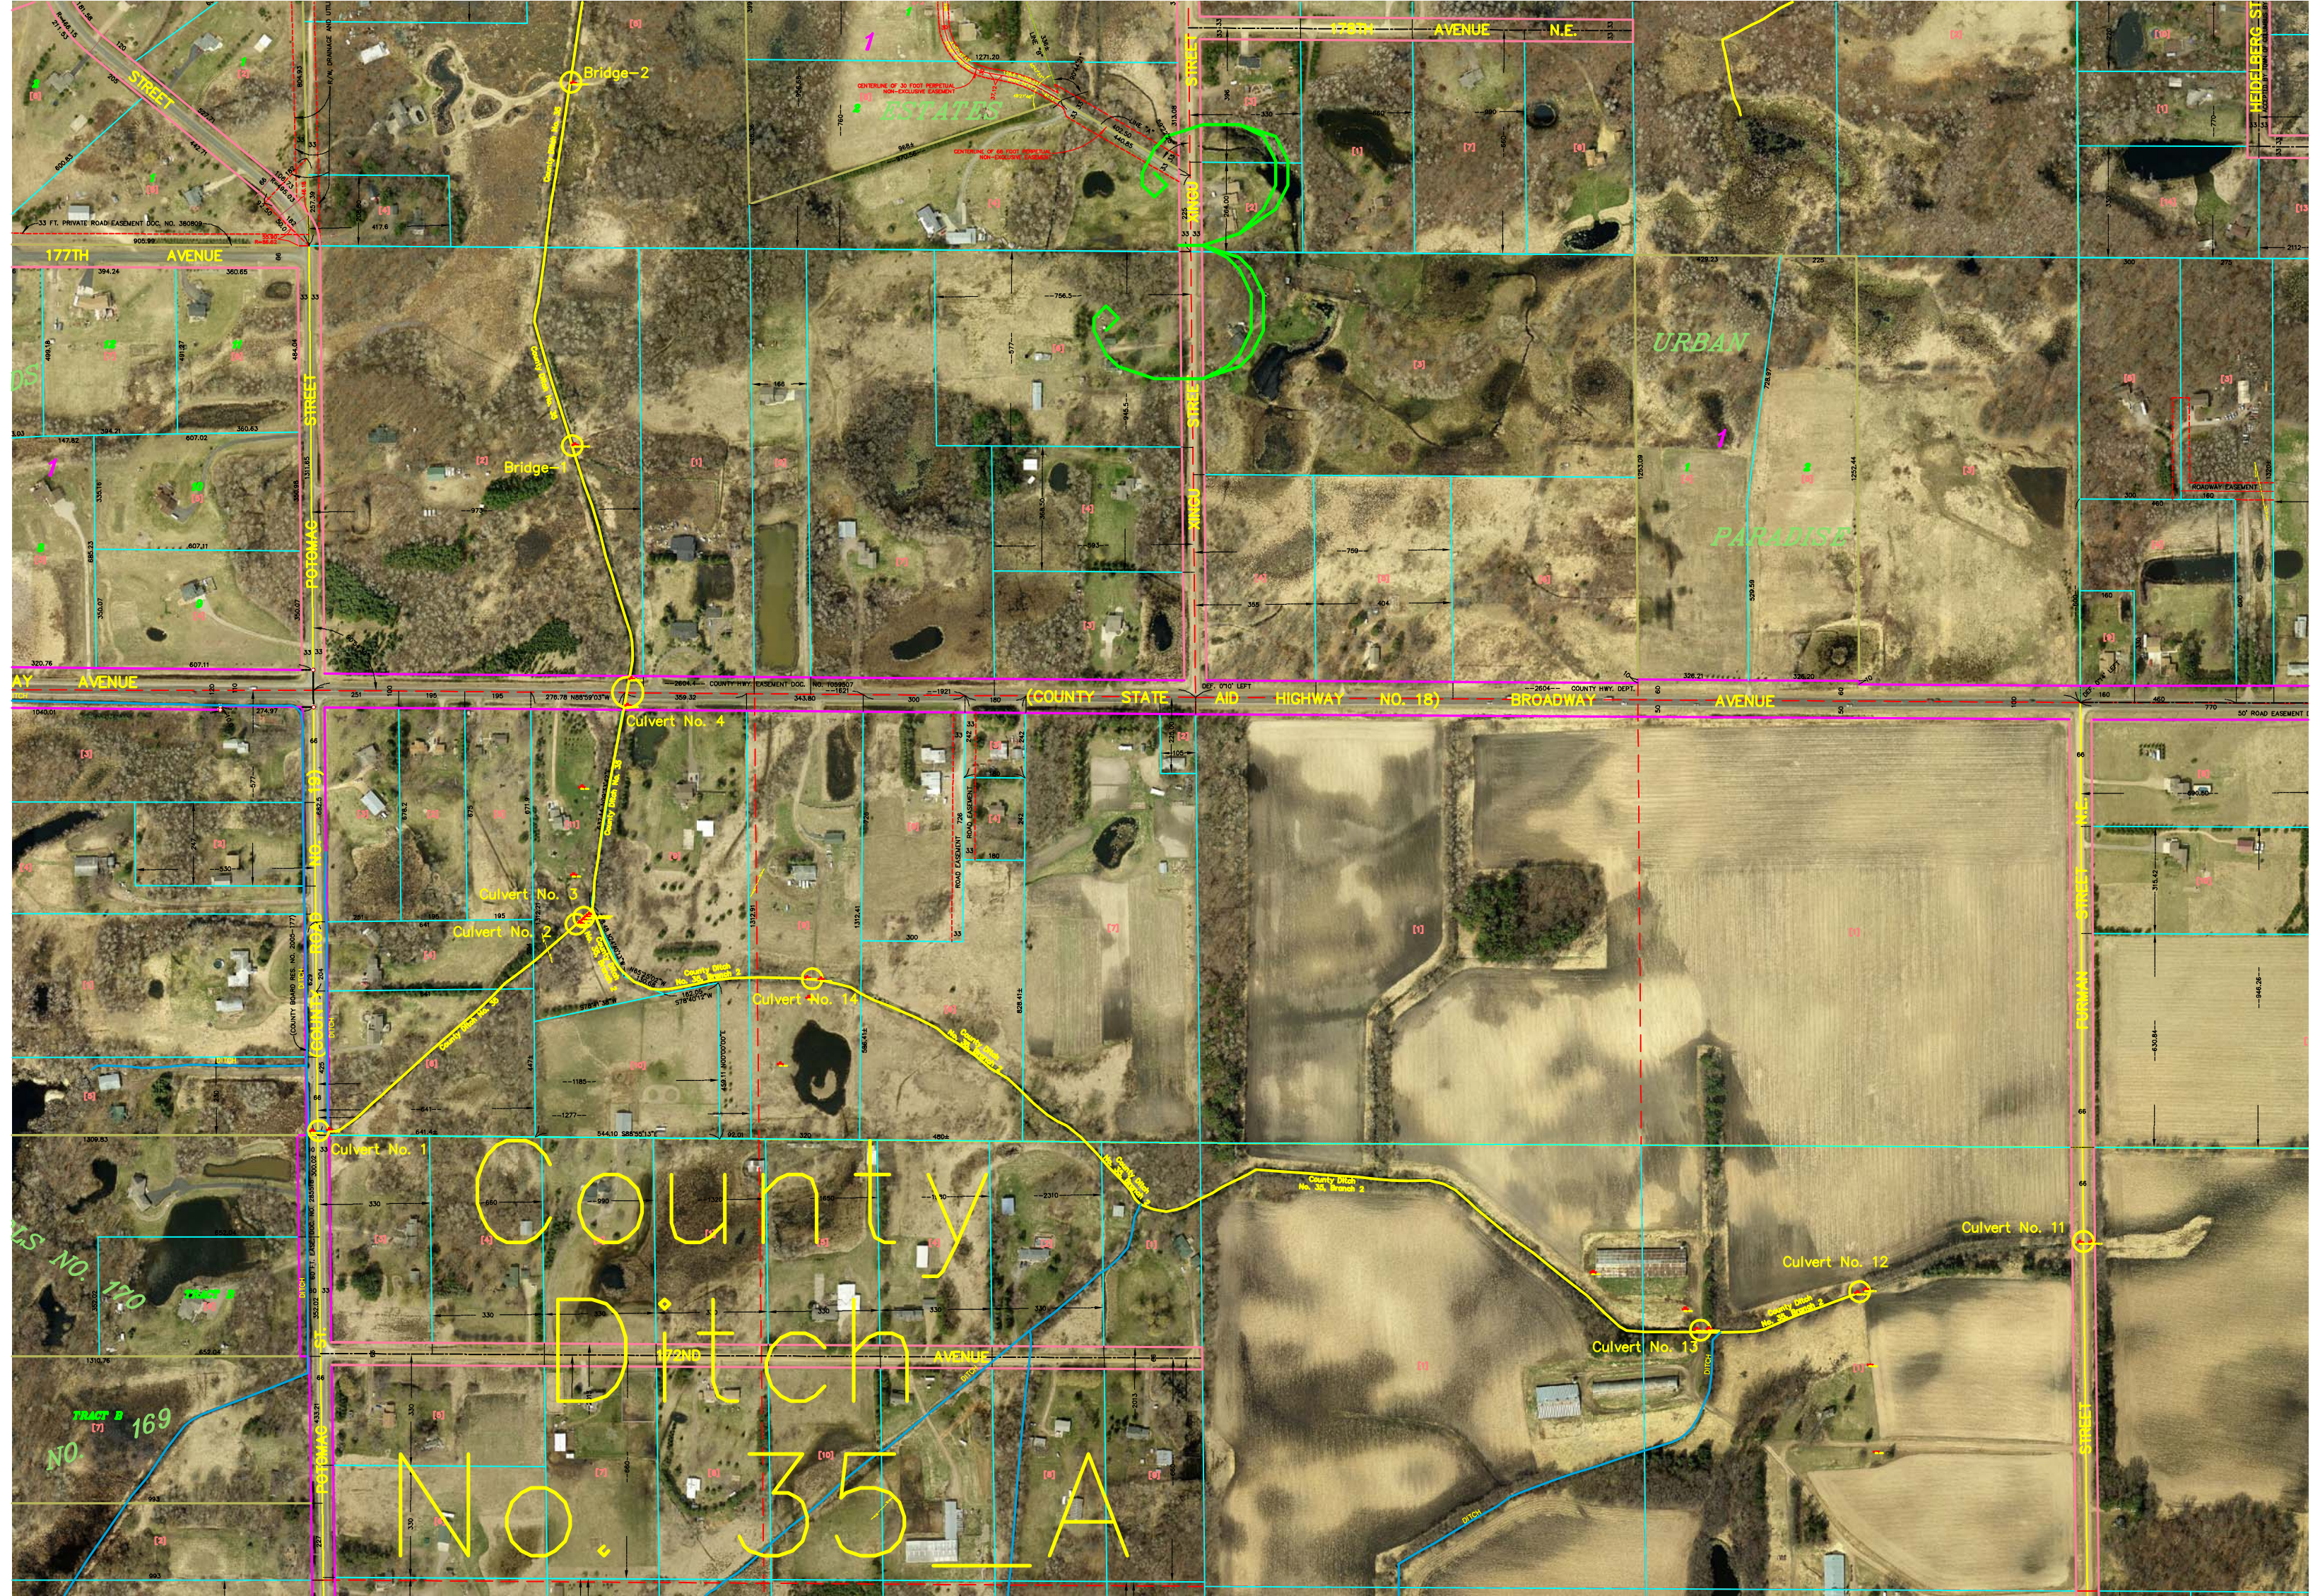

County Ditch No. 35B

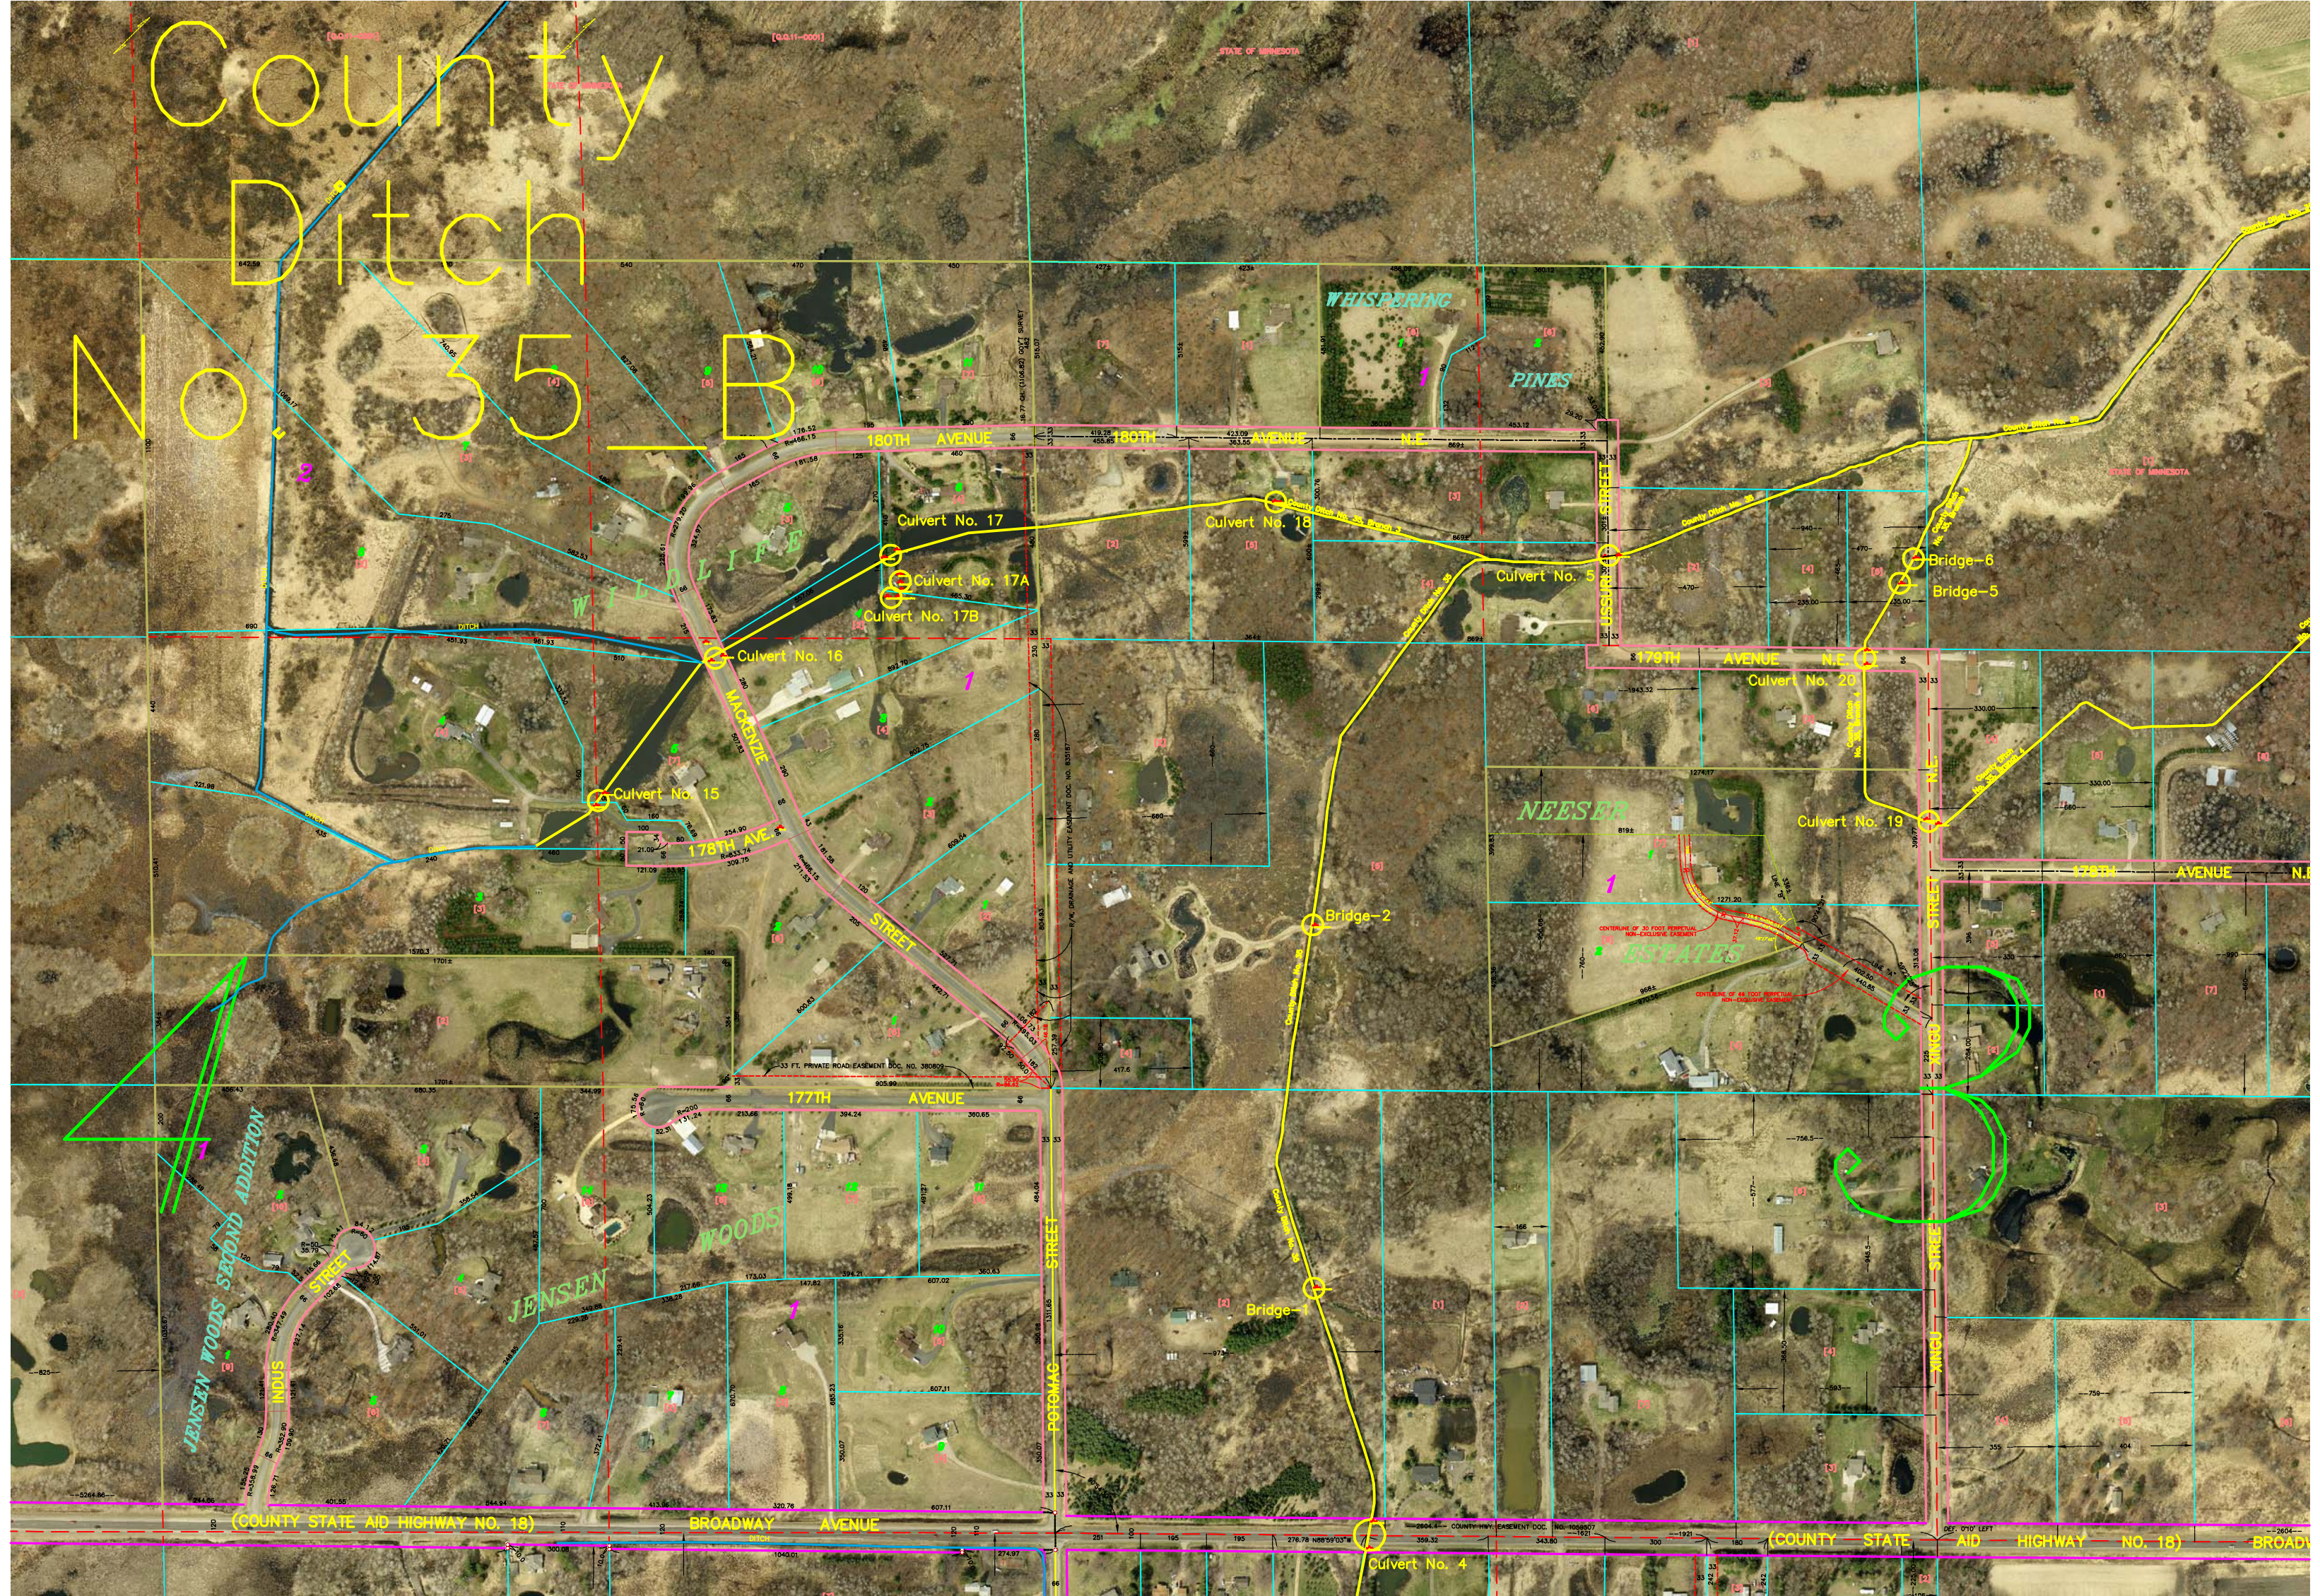

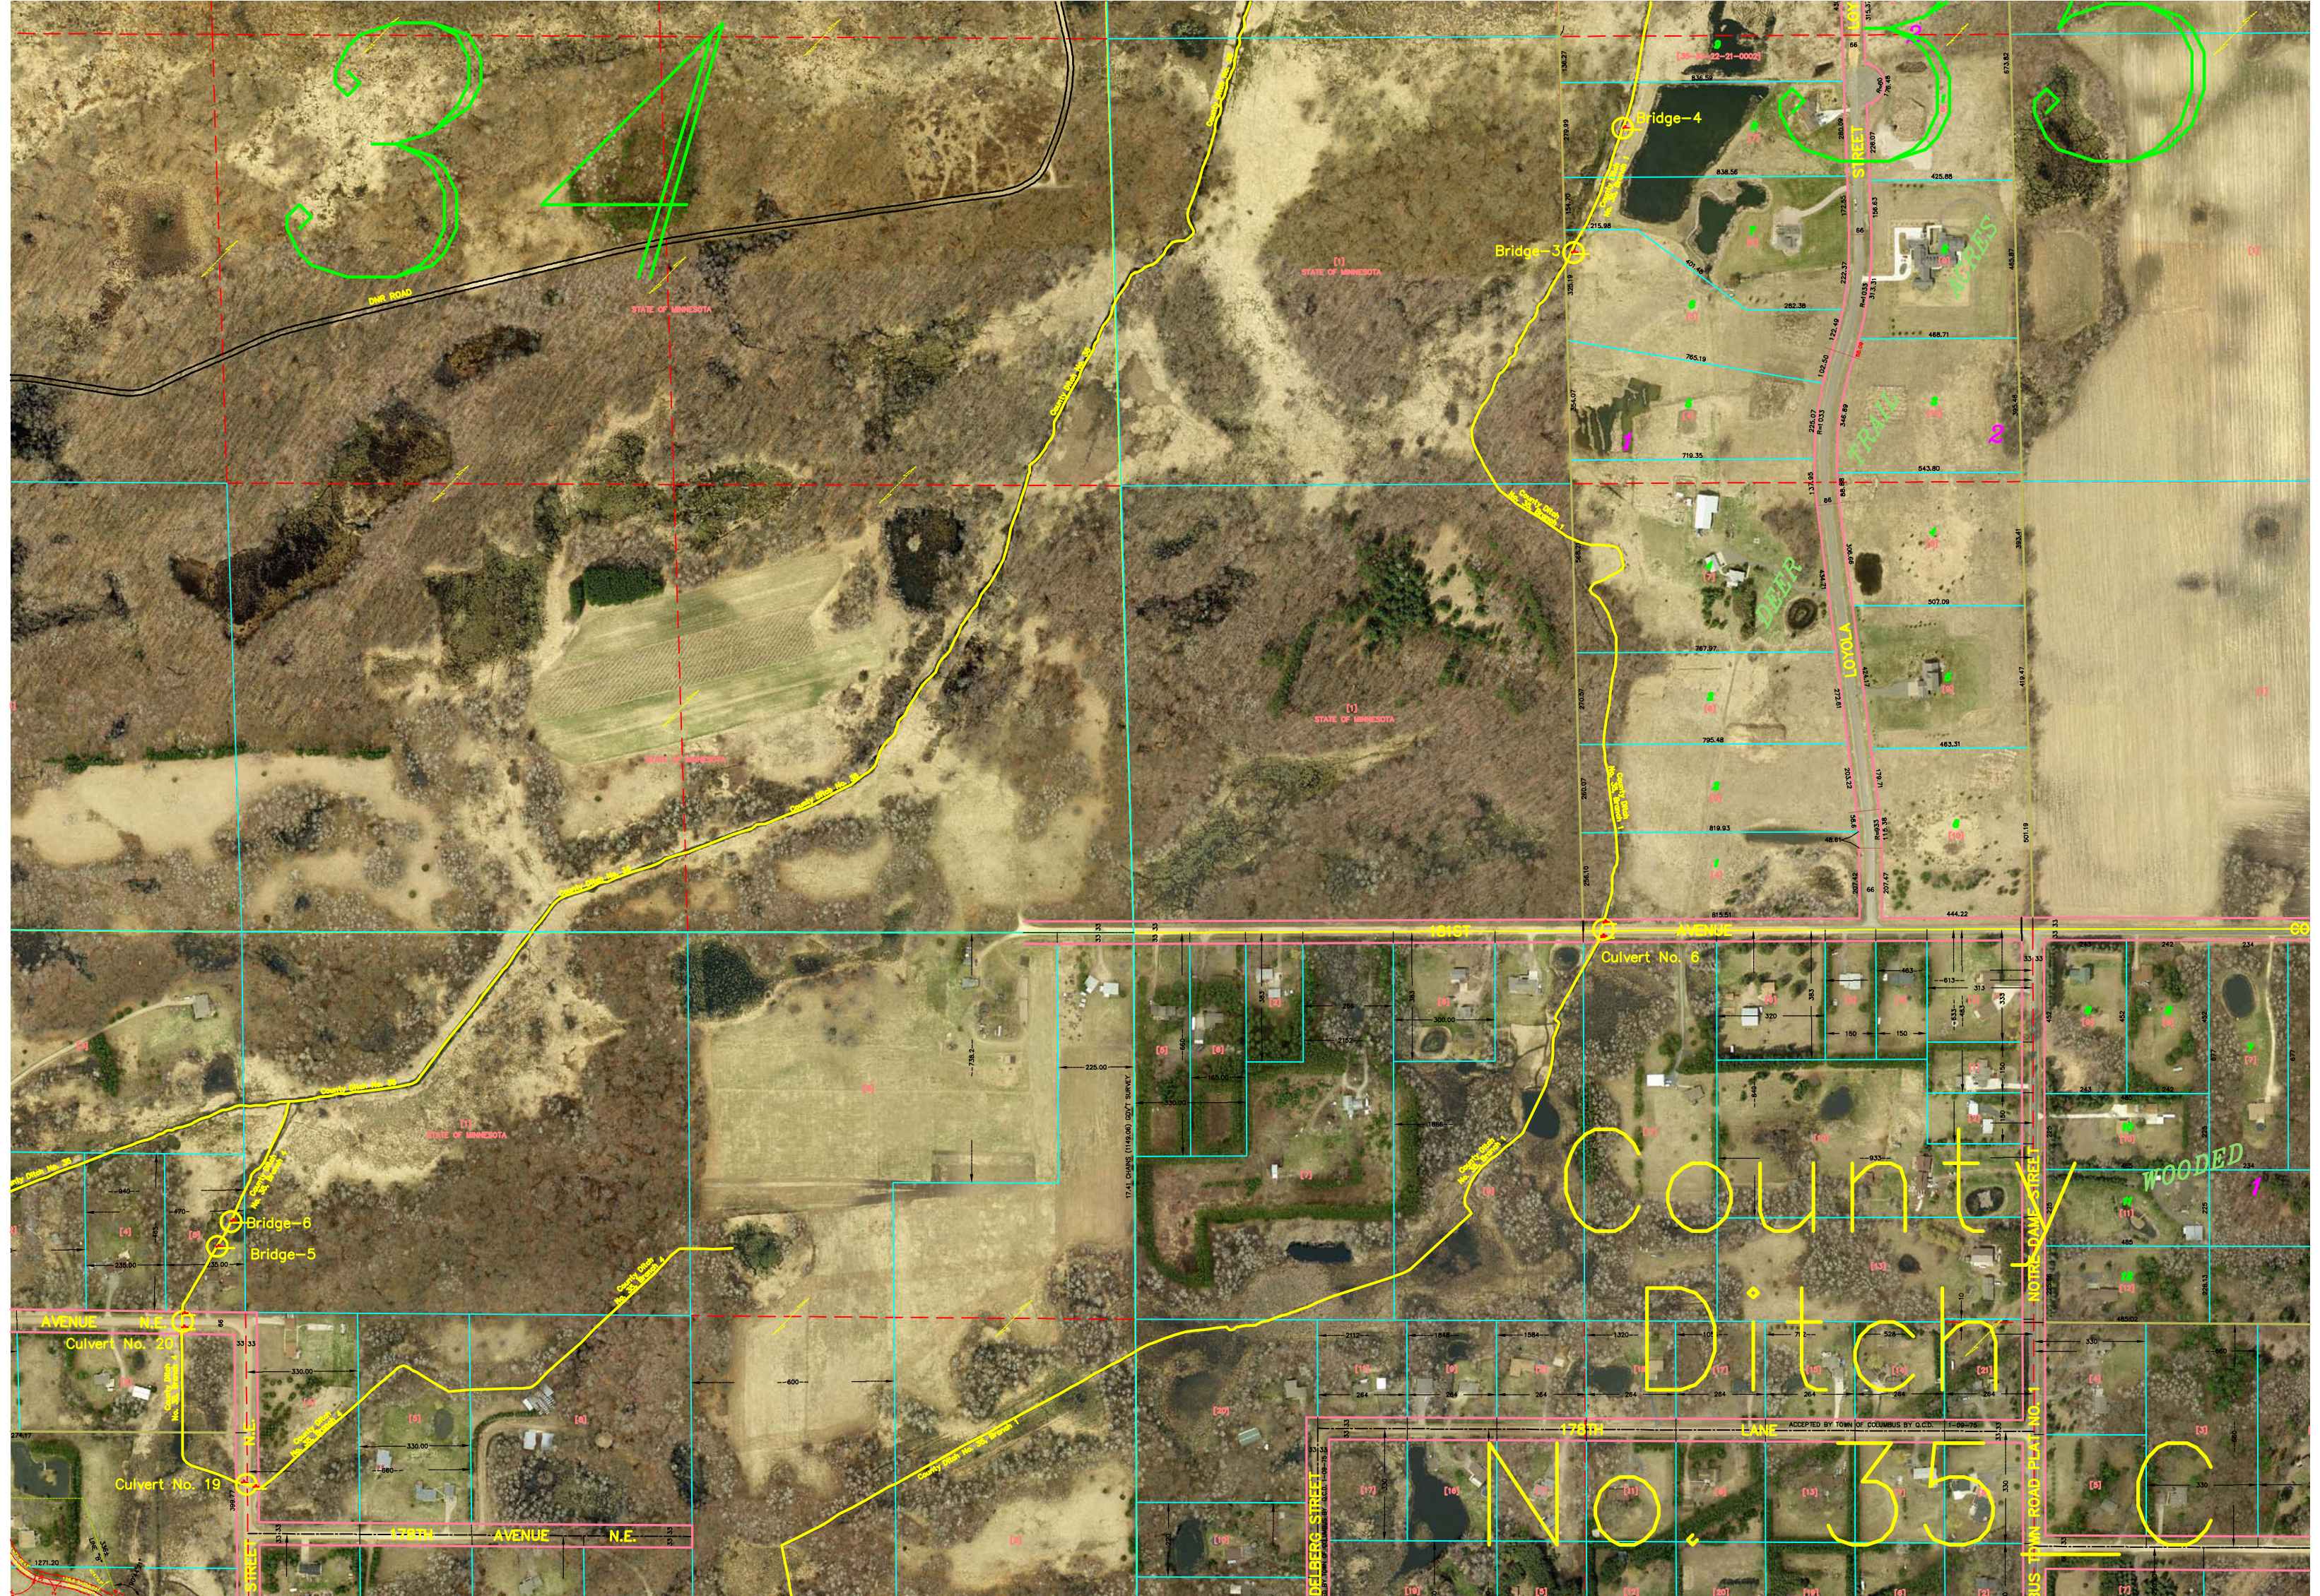

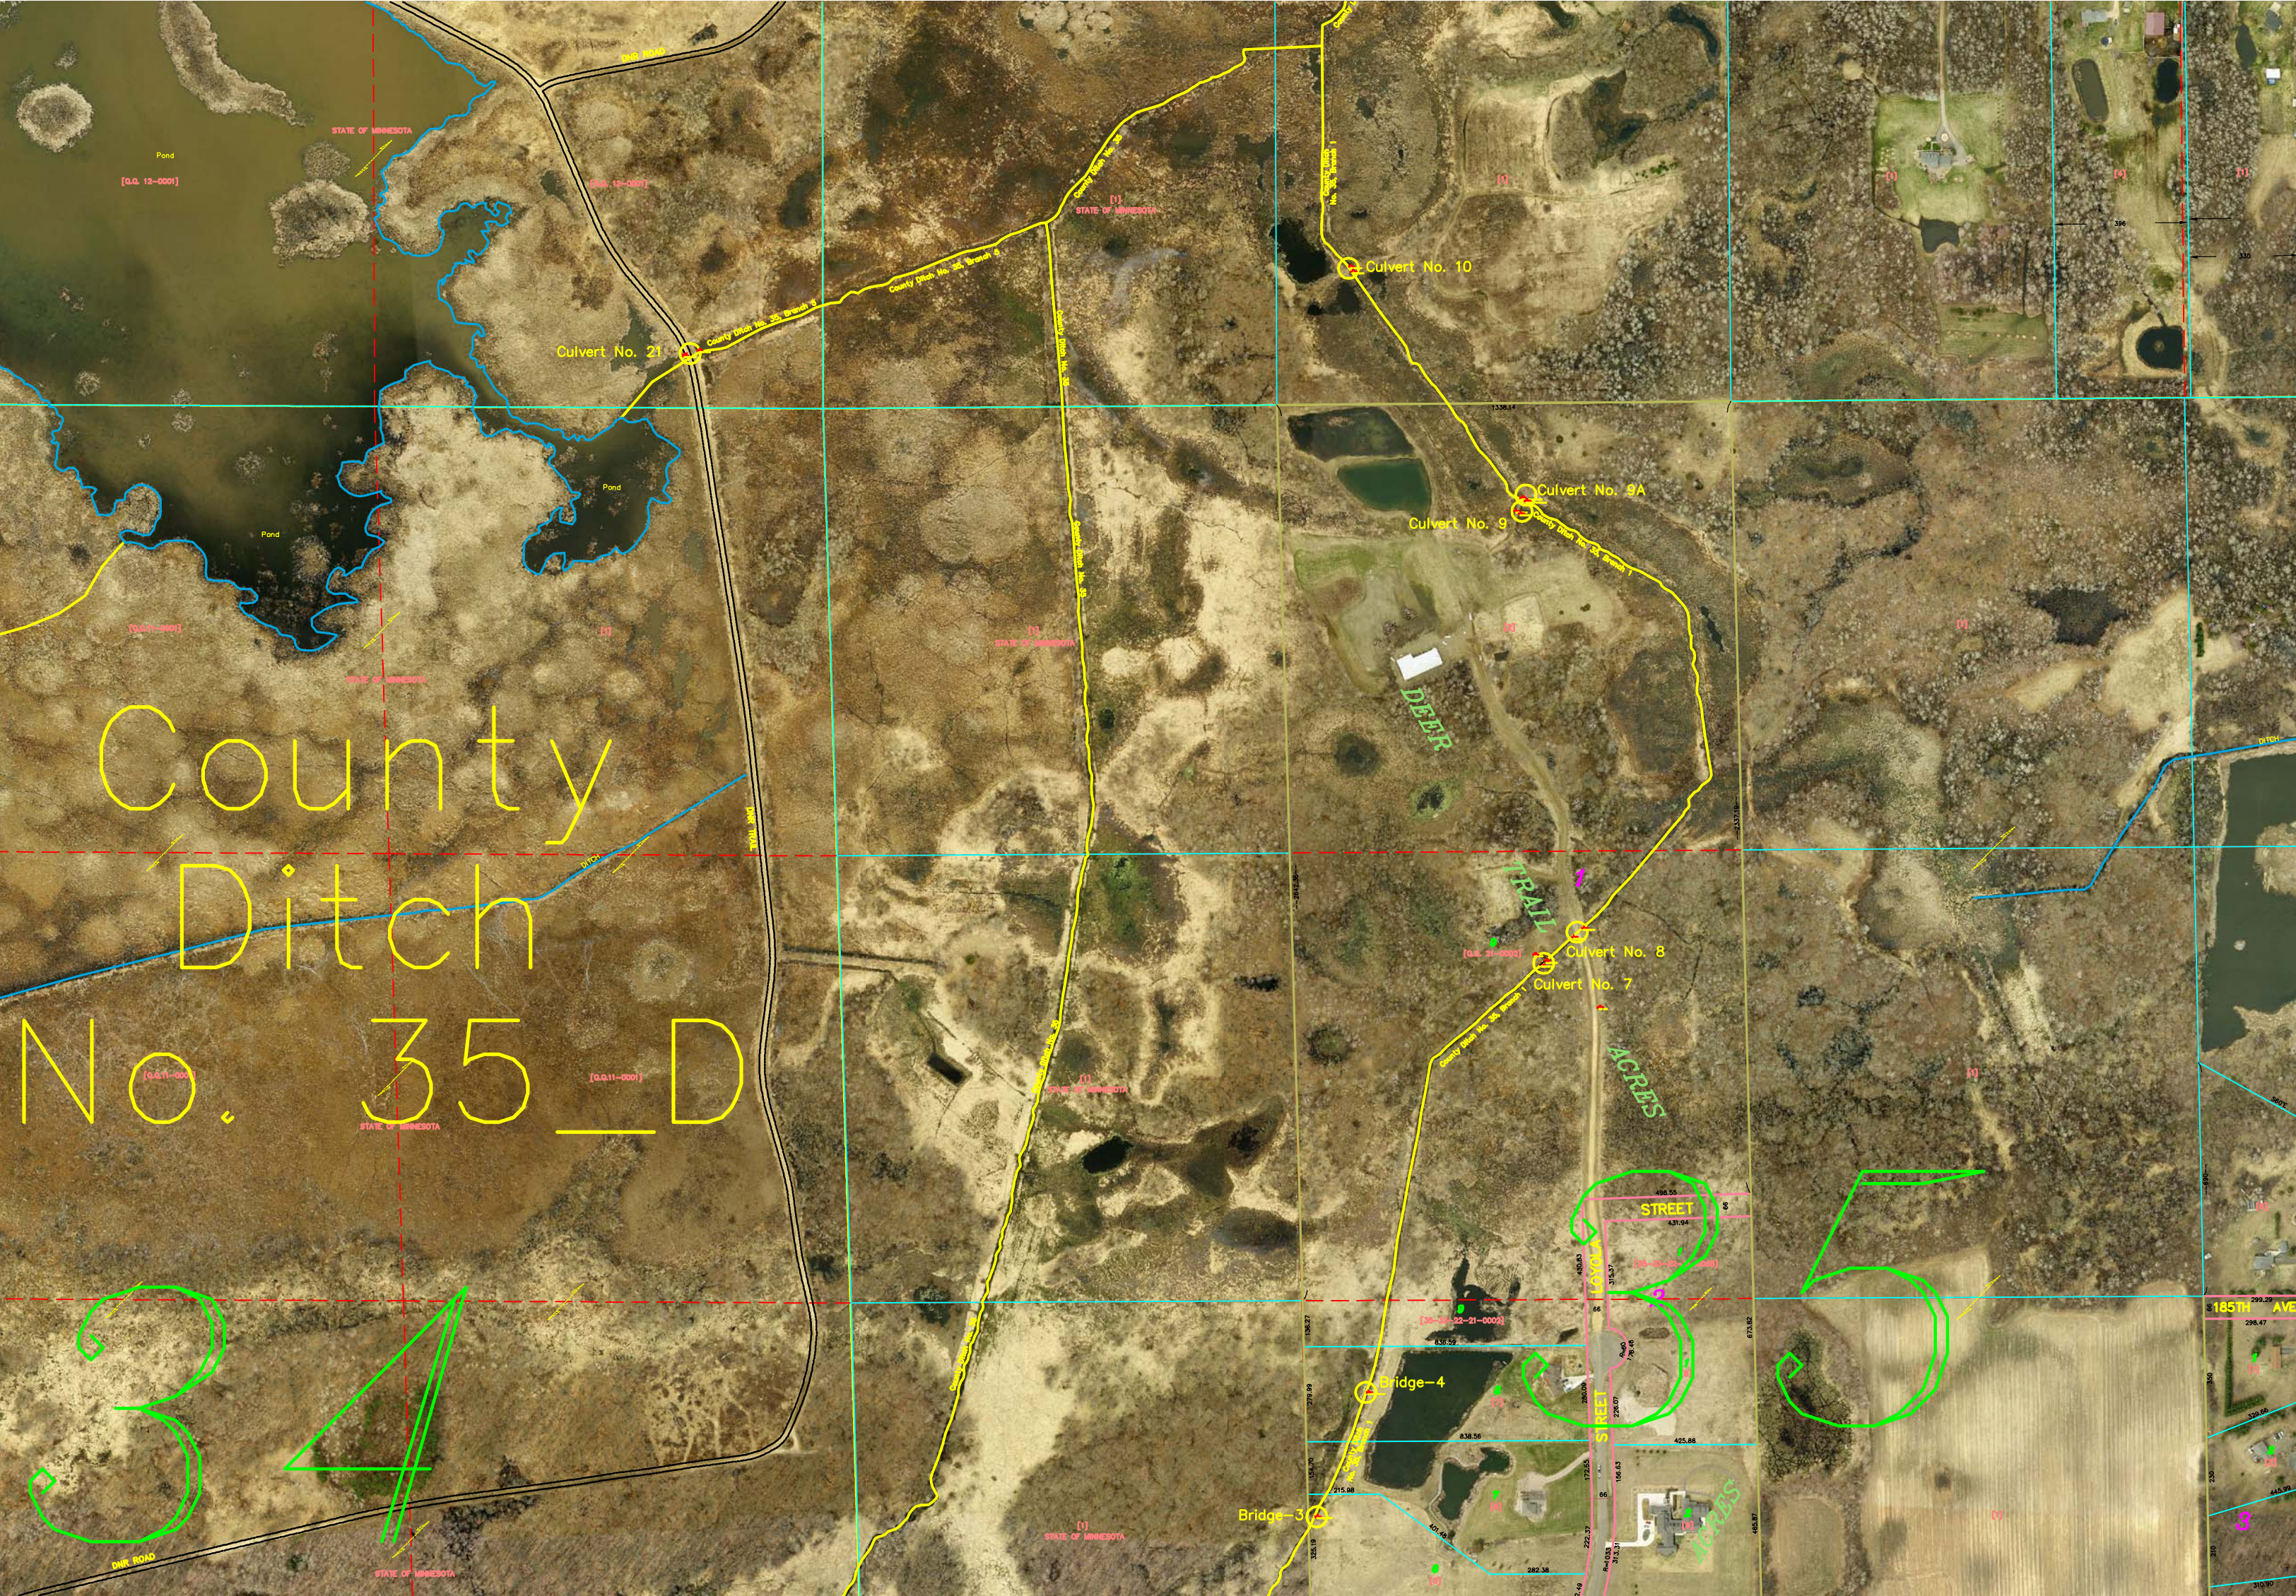

County Ditch No. 35 D

Culvert No. 21

Culvert No. 10

Culvert No. 9A
Culvert No. 9

Culvert No. 8
Culvert No. 7

Bridge-4

Bridge-3

STREET

STREET

STREET

185TH AVE

DEER TRAIL

ACRES

5

3