
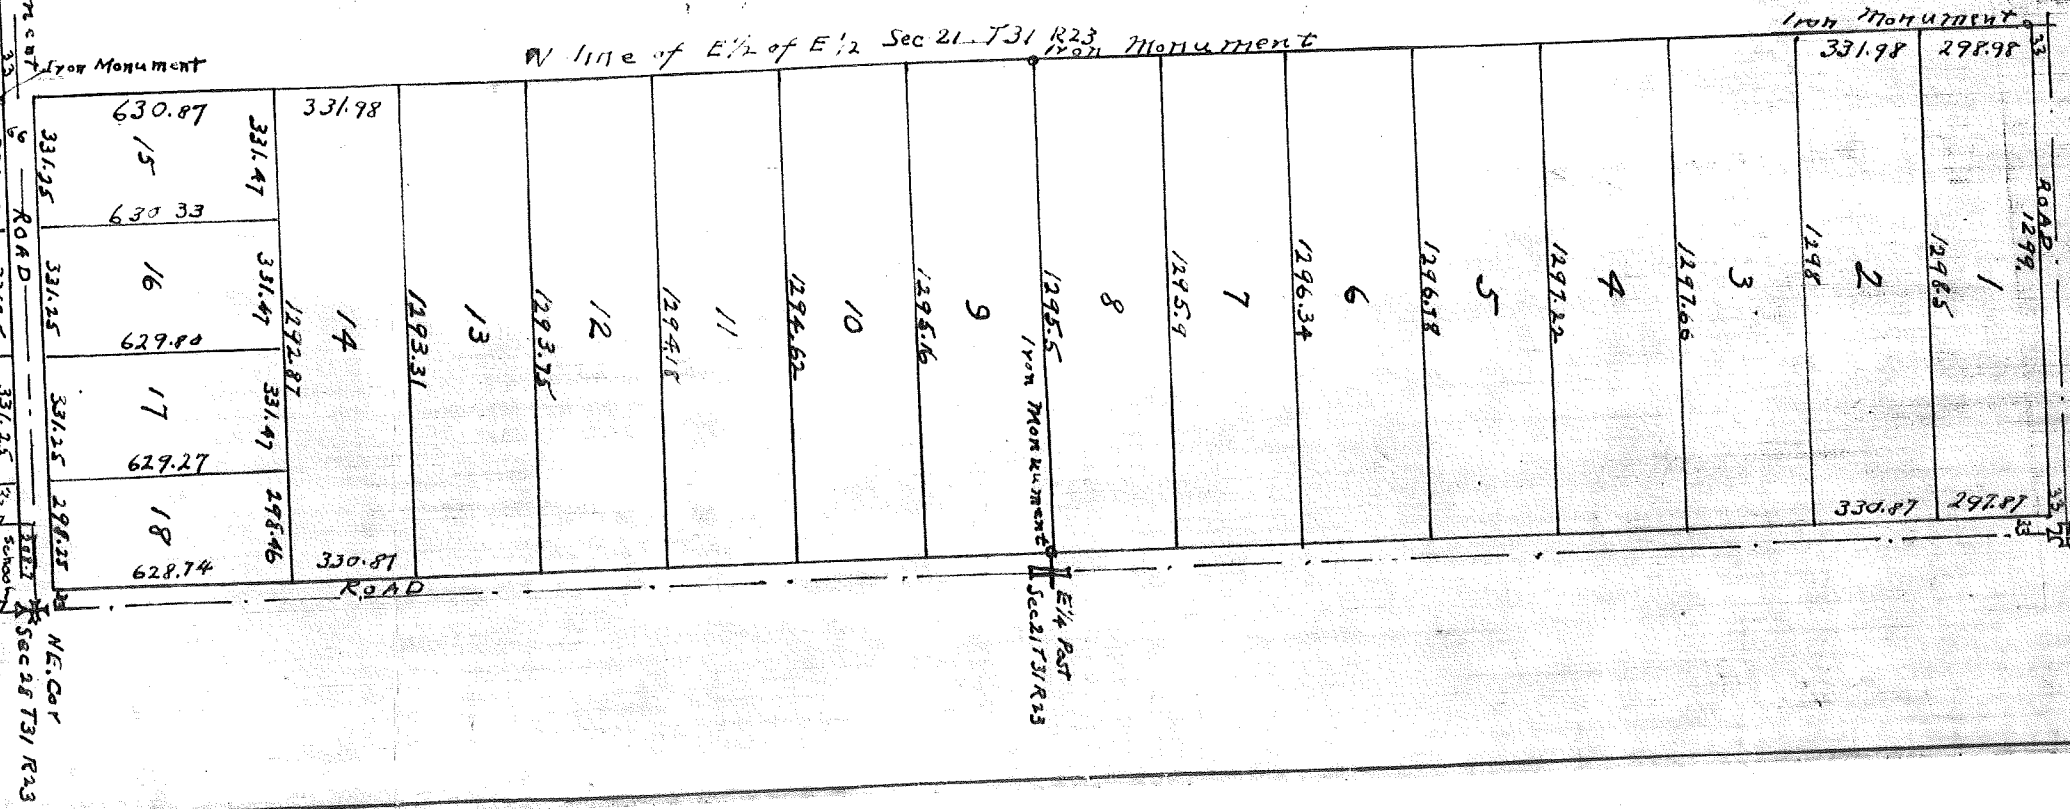


4

15

BLAINE GARDENS


E 1/2 of E 1/2 S. 21 & E 1/2 of NE 1/4, NW 1/4 of NE 1/4 + E 1/2 of NE 1/4 of NW 1/4 S. 28 T 31 R 23

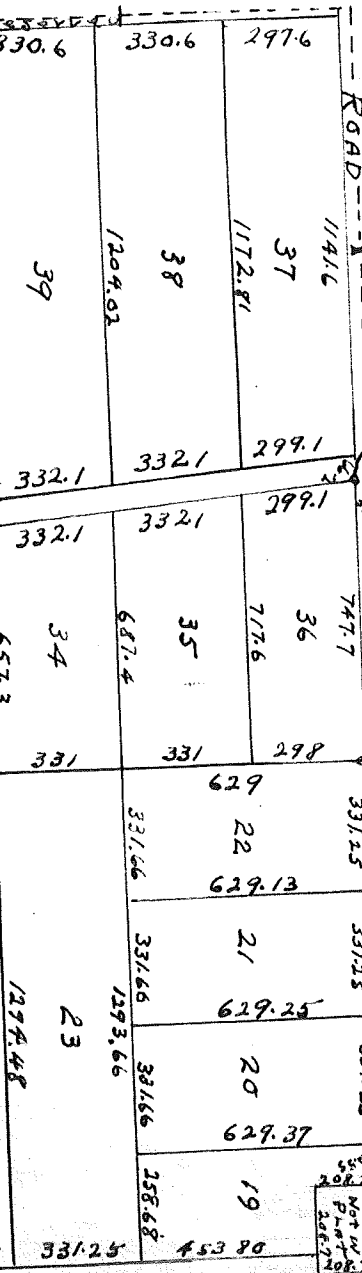

4

BLAINE

E 1/2 of E 1/2 S. 21 & E 1/2 of NE 1/4, NW 1/4

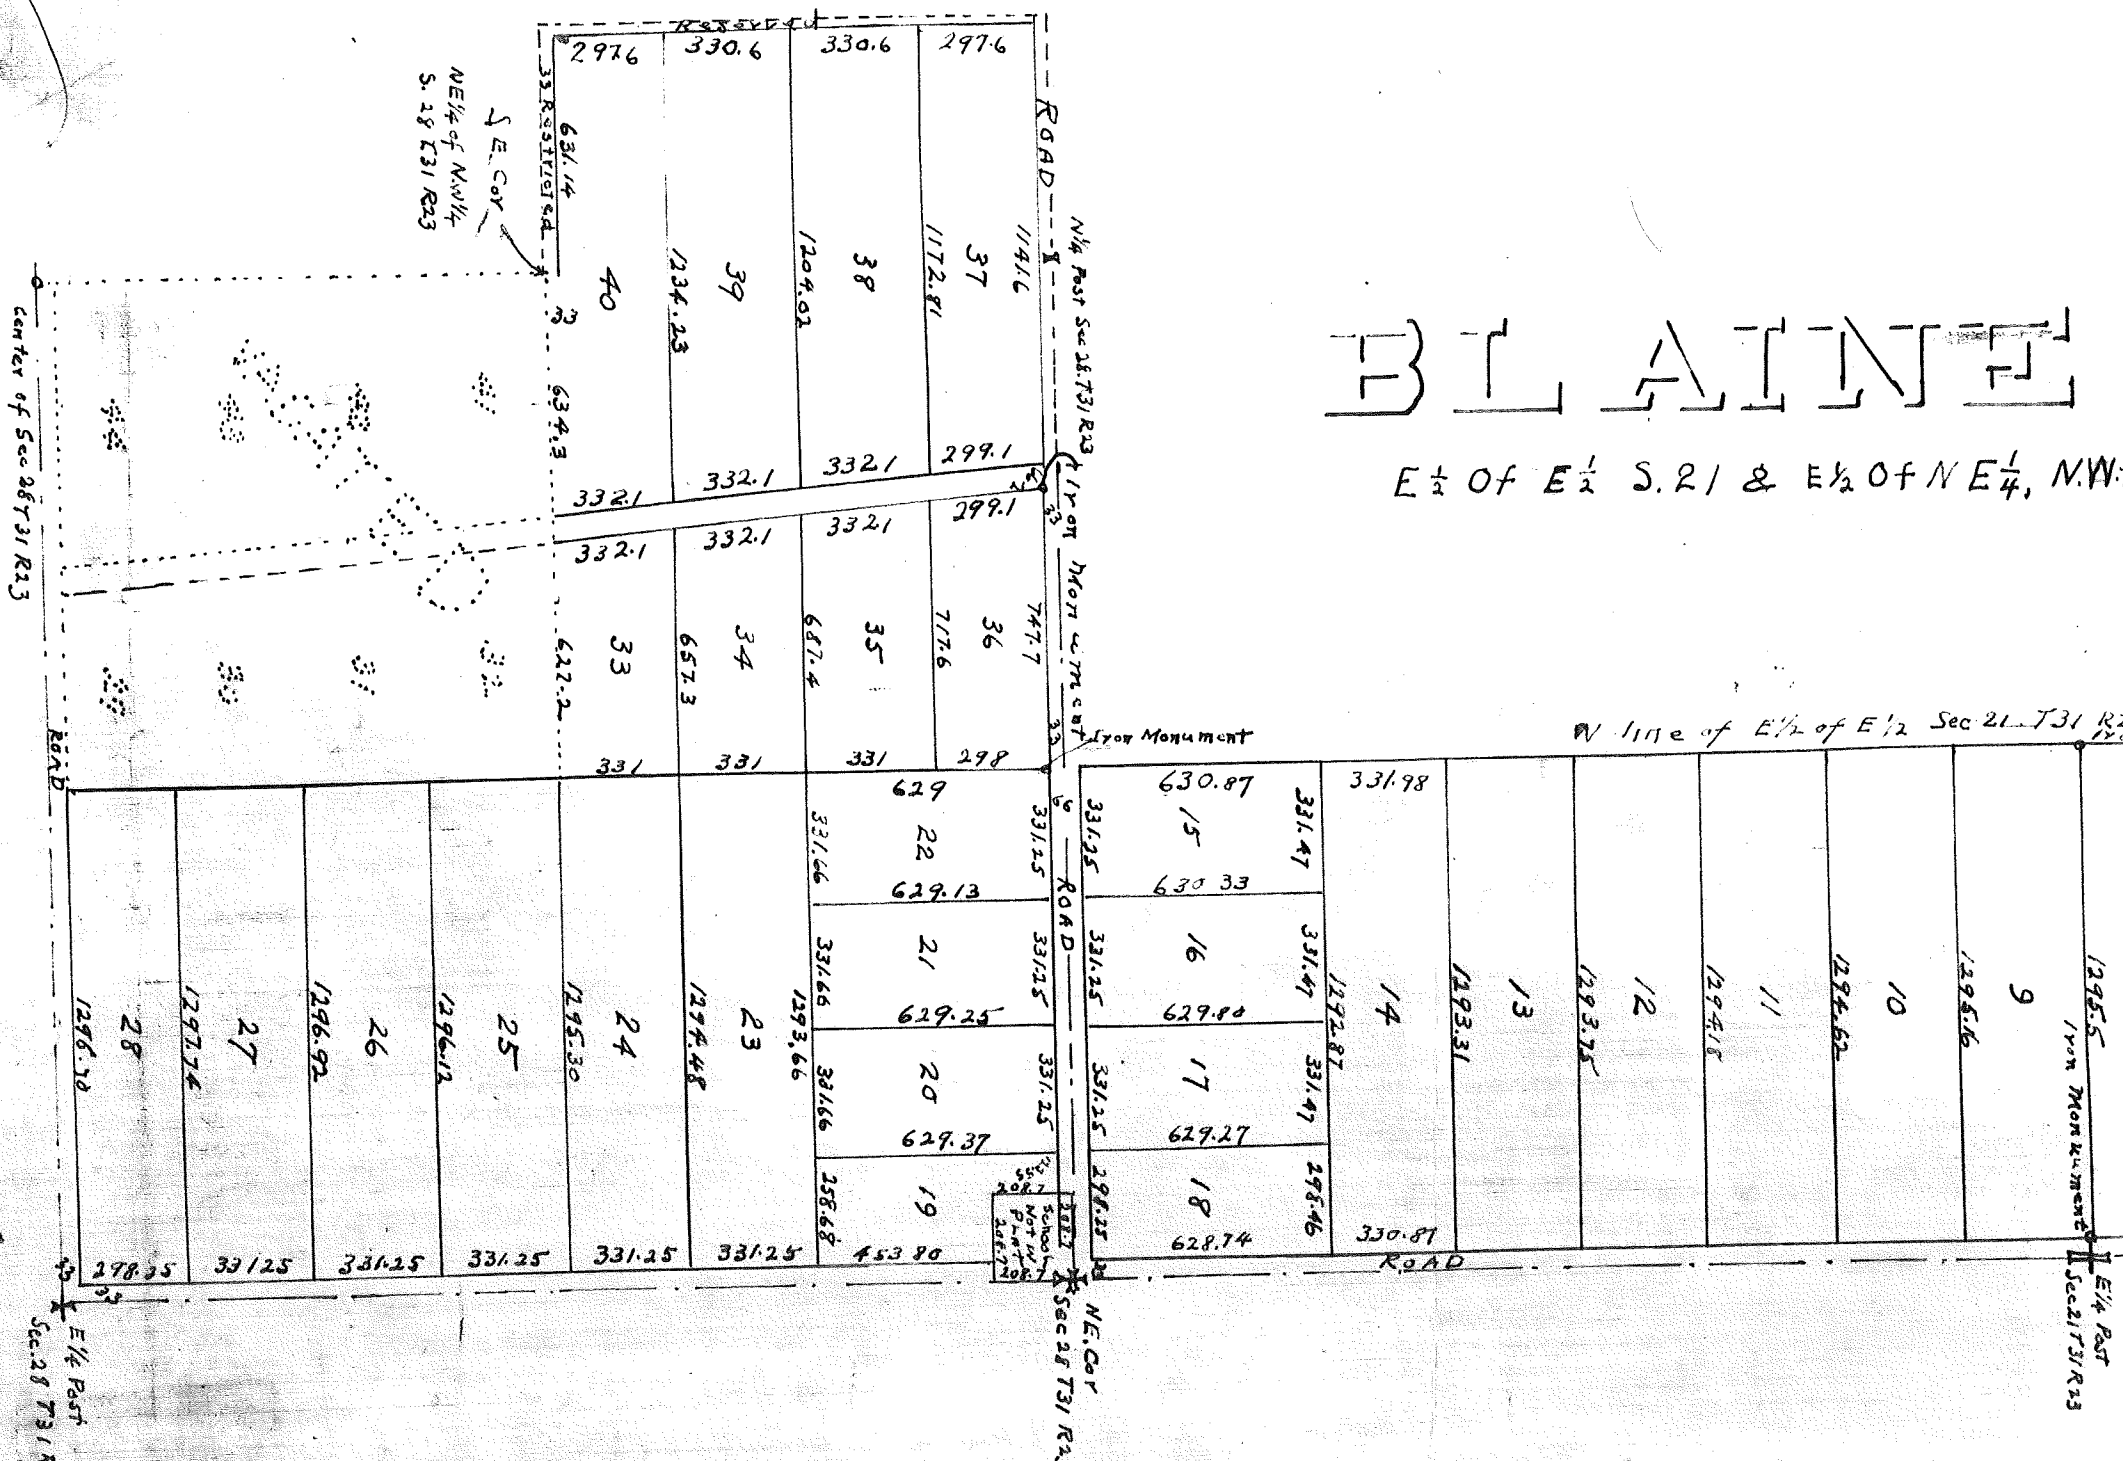

NE 1/4 of NW 1/4
S. 28 T31 R23

Center of Sec. 28 T31 R23

N line of E 1/2 of E 1/2 Sec. 21 T31 R23

N 1/4 Post Sec. 28 T31 R23

For Monument

NE 1/4 COR
Sec. 28 T31 R23

E 1/4 Post
Sec. 21 T31 R23

E 1/4 Post
Sec. 28 T31 R