

S 1/2 SEC. 19, T. 32, R. 22

TOWNSHIP OF COLUMBUS

THIS IS A COMPILATION OF RECORDS AS THEY APPEAR IN THE ANOKA COUNTY OFFICES AFFECTING THE AREA SHOWN. THIS DRAWING IS TO BE USED ONLY FOR REFERENCE PURPOSES AND THE COUNTY IS NOT RESPONSIBLE FOR ANY INACCURACIES HEREIN CONTAINED.

38719

61

CENTER SEC. 19'

64

83

W 1/4 CORNER SEC. 19


E 1/4 CORNER SEC. 19

SW CORNER SEC. 19

S 1/4 CORNER SEC. 19

SE CORNER SEC. 19

LIMITS OF TOWNSHIP OF COLUMBUS

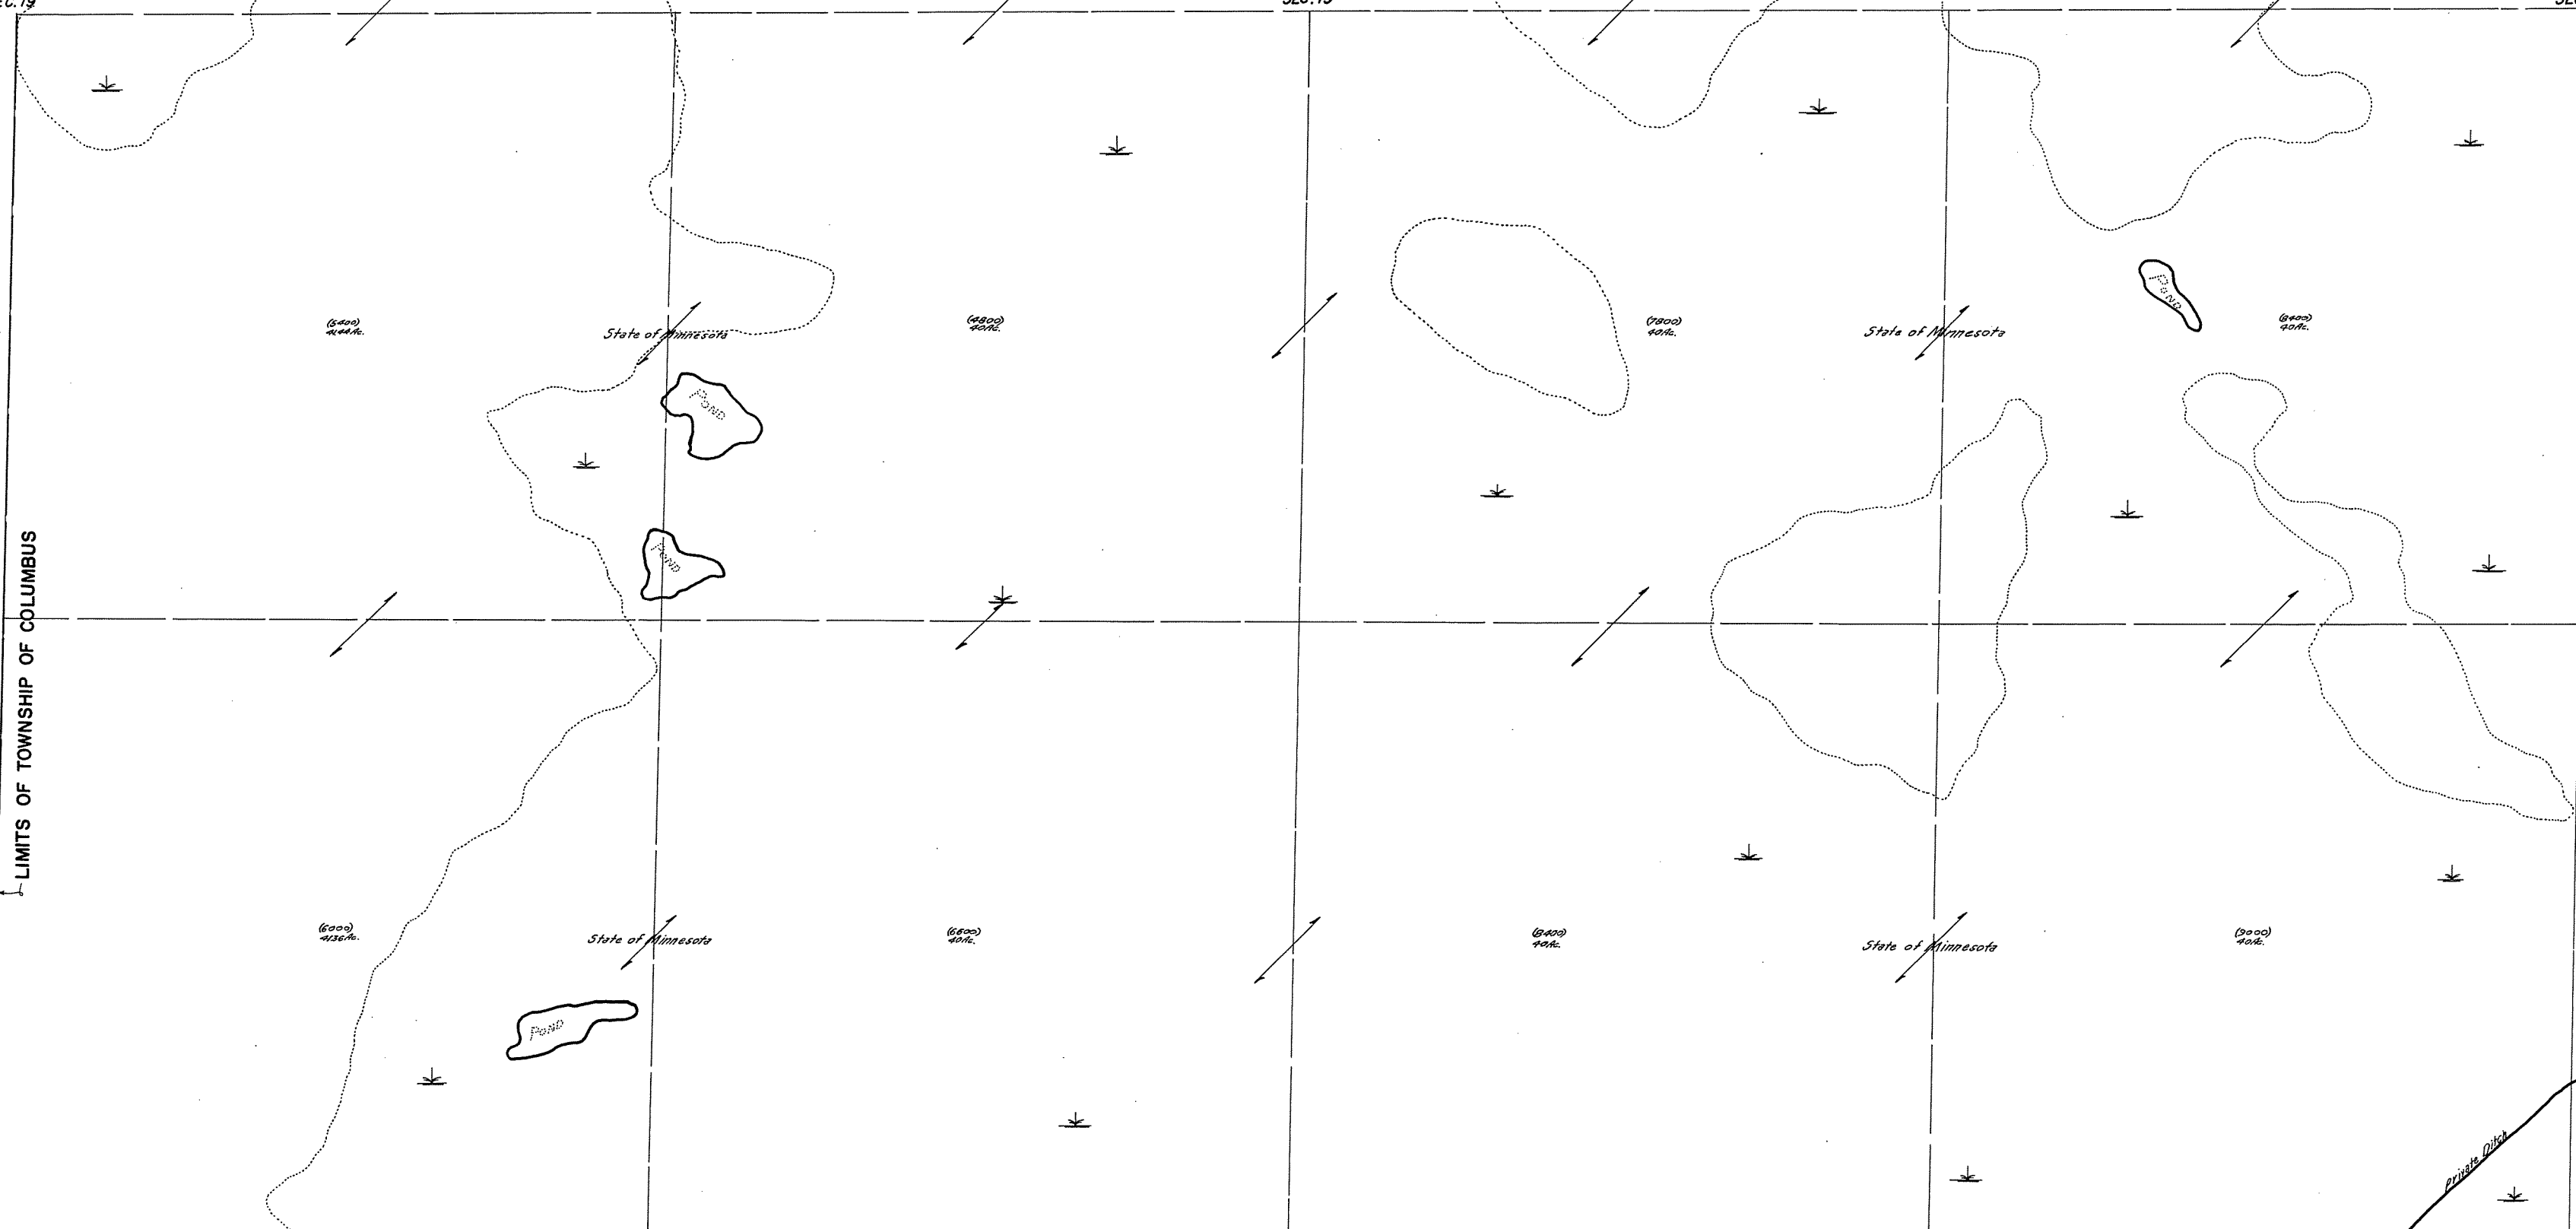

ROLAND W. ANDERSON
COUNTY SURVEYOR
ANOKA COUNTY, MINNESOTA

Rev. 6-13-70
Rev. 3-2-67
Rev. 5-5-65
S.T. 12-14-62