

N 1/2 SEC. 20, T. 32, R. 22

TOWNSHIP OF COLUMBUS


THIS IS A COMPILATION OF RECORDS AS THEY APPEAR IN THE ANOKA COUNTY OFFICES AFFECTING THE AREA SHOWN. THIS DRAWING IS TO BE USED ONLY FOR REFERENCE PURPOSES AND THE COUNTY IS NOT RESPONSIBLE FOR ANY INACCURACIES HEREIN CONTAINED.

38720

58
N 1/4 CORNER
SEC. 20

NW CORNER
SEC. 20


NE CORNER
SEC. 20

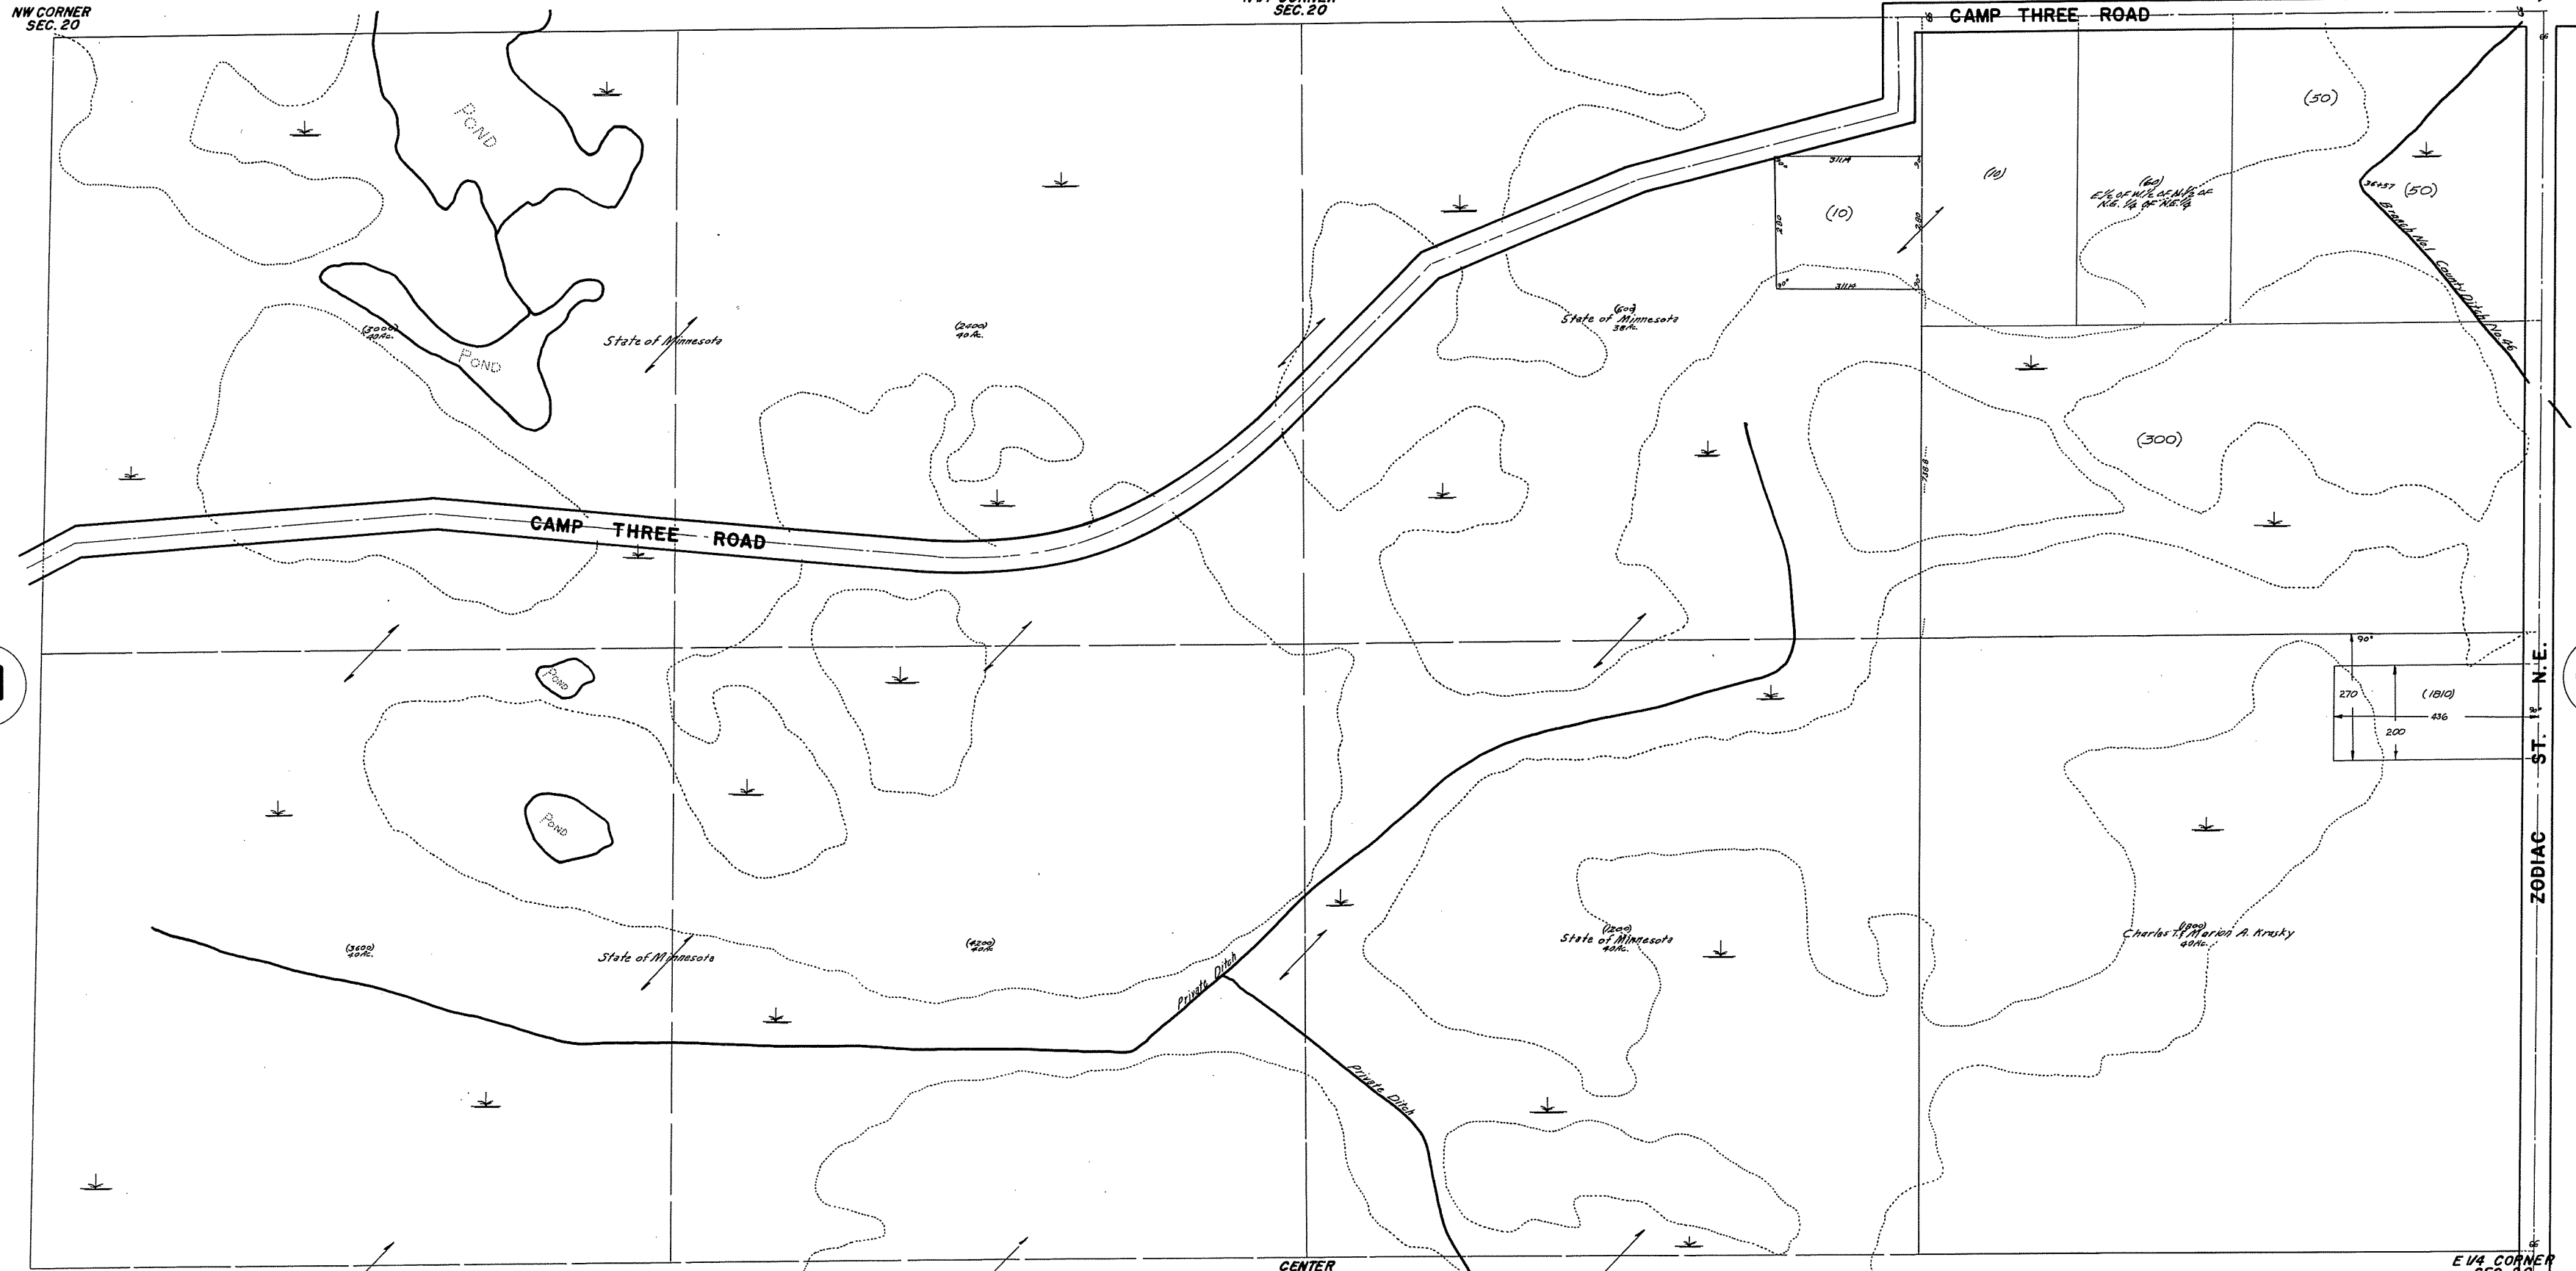

61

65

64
CENTER
SEC. 20

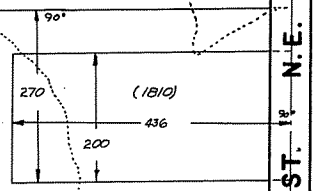

ROLAND W. ANDERSON
COUNTY SURVEYOR
ANOKA COUNTY, MINNESOTA

Rev. 8-13-70
Rev. 3-2-87
Rev. 5-5-88
GT-12-1062