


N 1/2 SEC. 35, T. 33, R. 24

CITY OF OAK GROVE

THIS IS A COMPILATION OF RECORDS AS THEY APPEAR IN THE ANOKA COUNTY OFFICES AFFECTING THE AREA SHOWN. THIS DRAWING IS TO BE USED ONLY FOR REFERENCE PURPOSES AND THE COUNTY IS NOT RESPONSIBLE FOR ANY INACCURACIES HEREIN CONTAINED.

86435

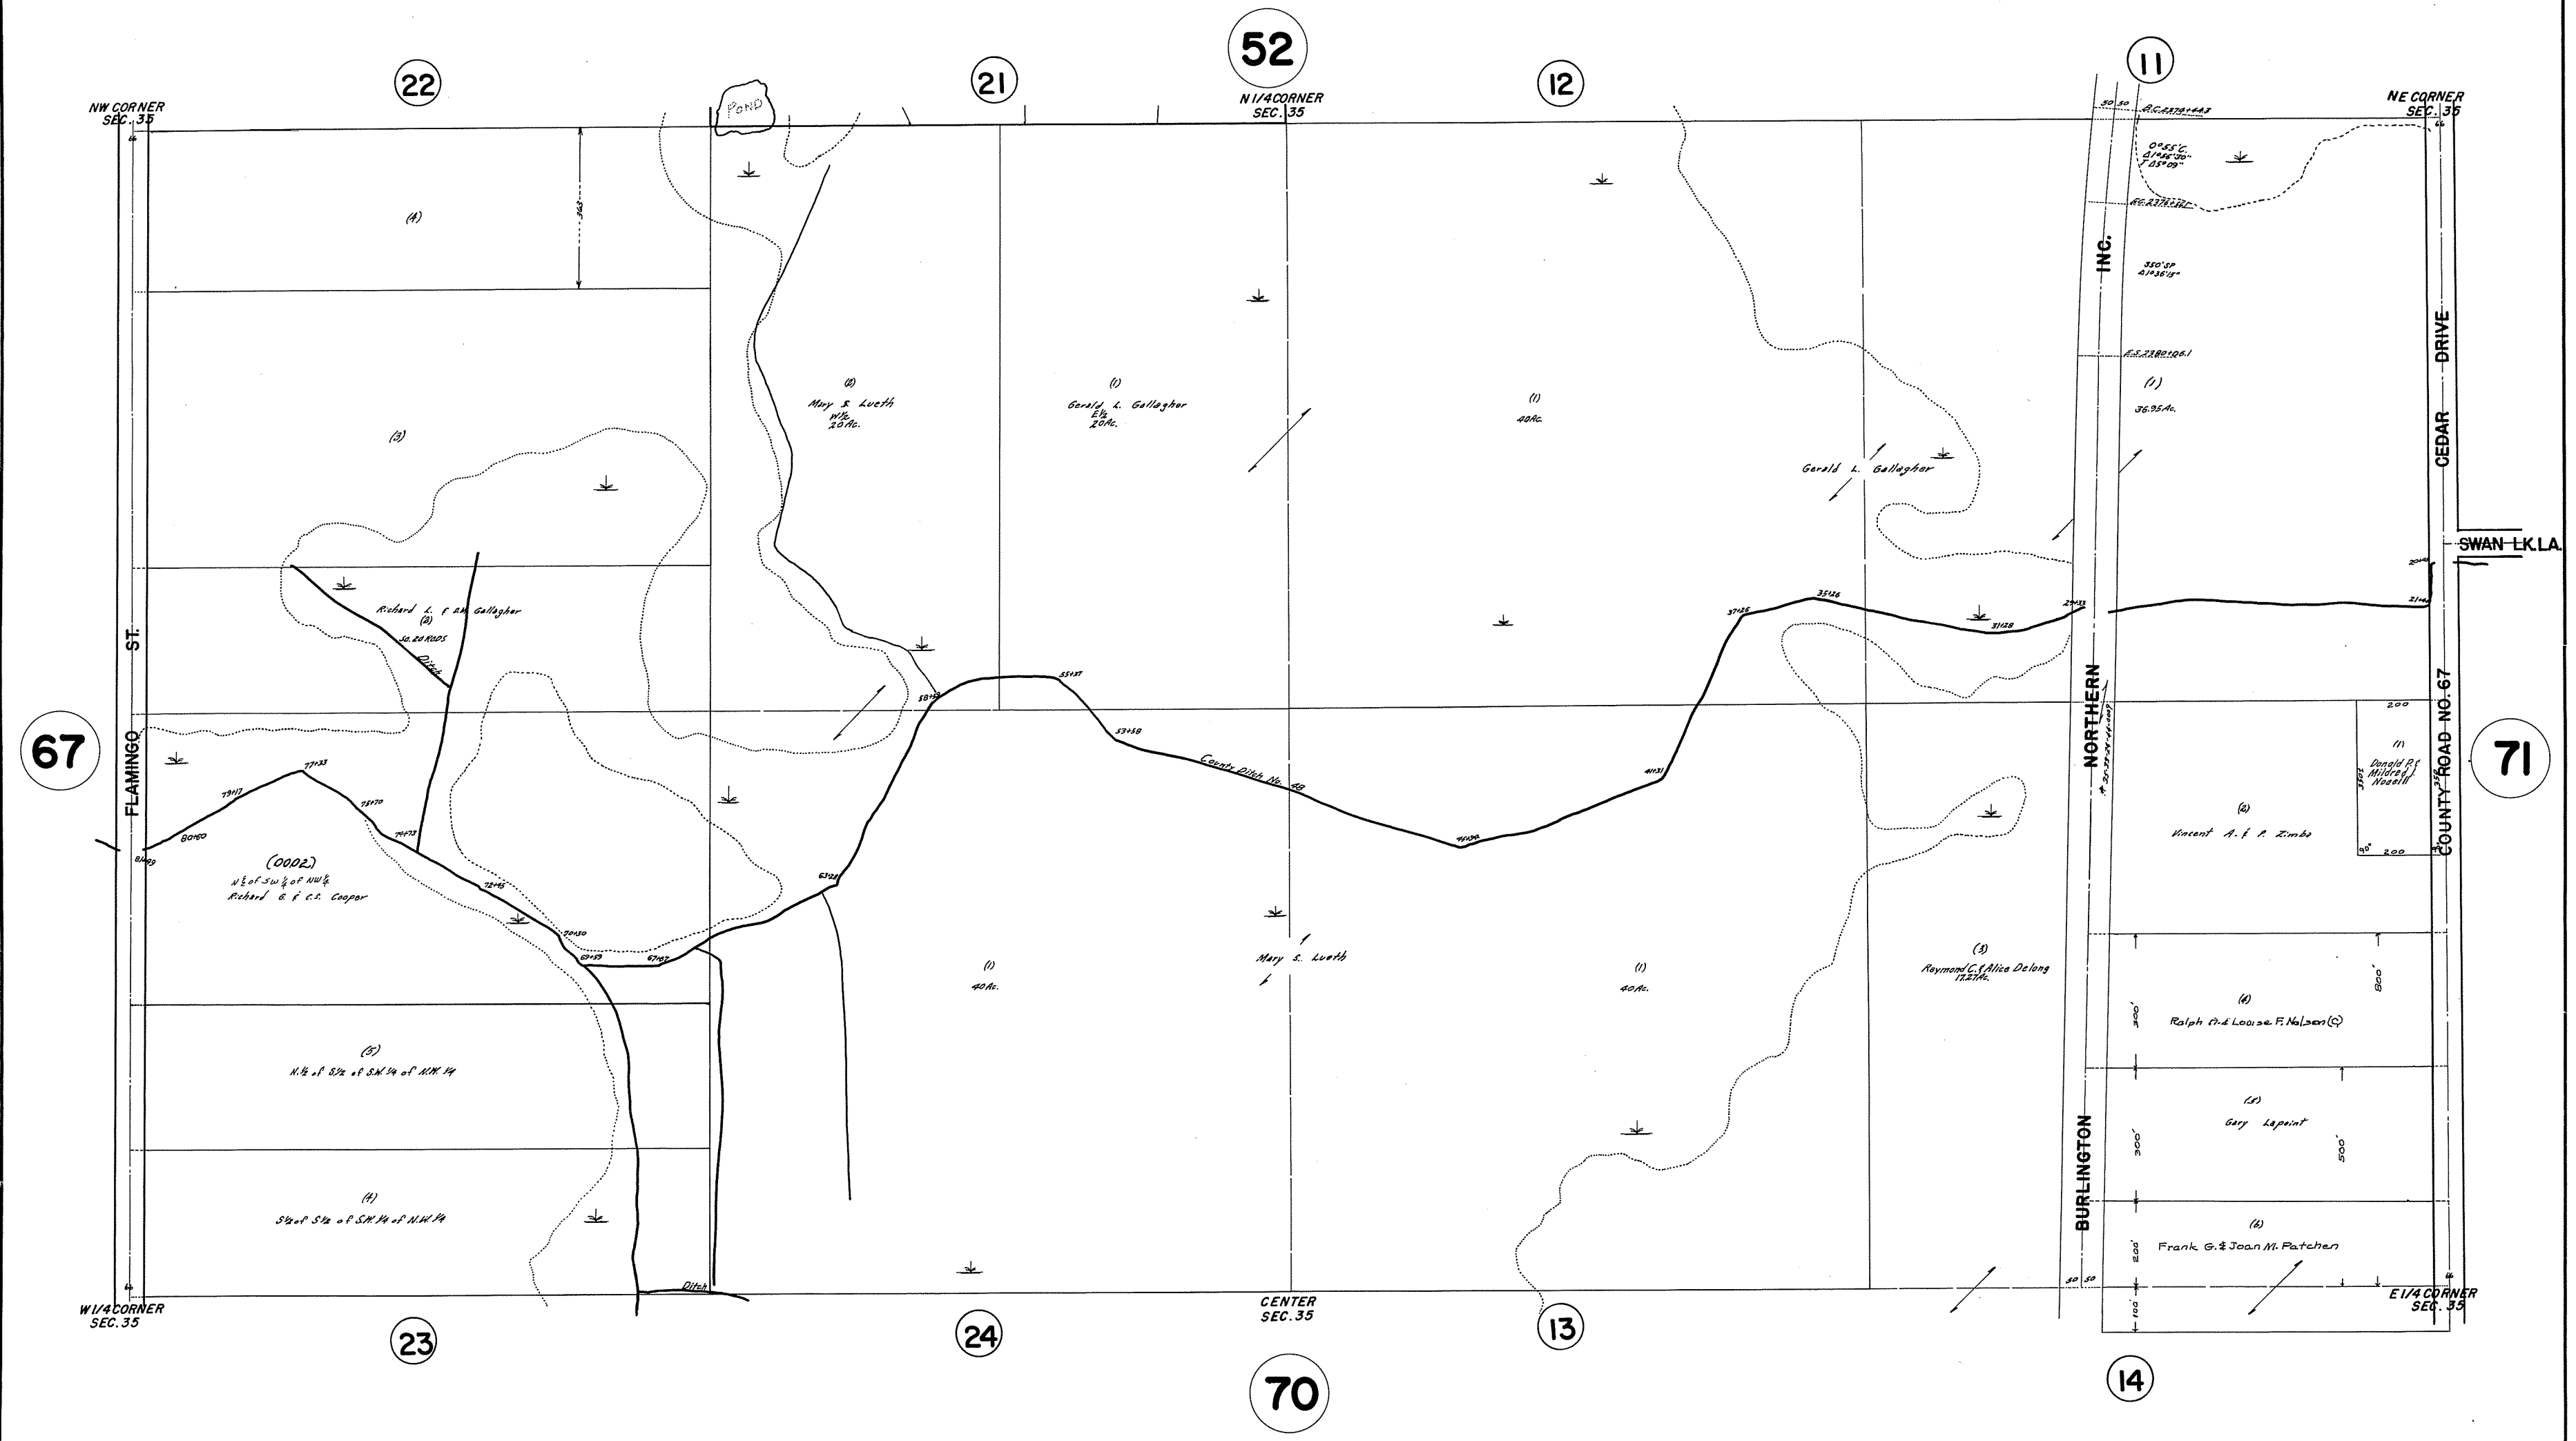

SWAN LK.L.A.

COUNTY ROAD NO. 67

CEDAR DRIVE

INC.

NORTHERN

BURLINGTON

E 1/4 CORNER SEC. 35

NW CORNER SEC. 35

W 1/4 CORNER SEC. 35

N 1/4 CORNER SEC. 35

CENTER SEC. 35

E 1/4 CORNER SEC. 35