

S 1/2 SEC. 35, T.33, R.24

TOWNSHIP OF OAK GROVE

THIS IS A COMPILATION OF RECORDS AS THEY APPEAR IN THE ANOKA COUNTY OFFICES AFFECTING THE AREA SHOWN. THIS DRAWING IS TO BE USED ONLY FOR REFERENCE PURPOSES AND THE COUNTY IS NOT RESPONSIBLE FOR ANY INACCURACIES HEREIN CONTAINED.

86435



69
CENTER
SEC. 35

68

72

W 1/4 CORNER
SEC. 35

E 1/4 CORNER
SEC. 35

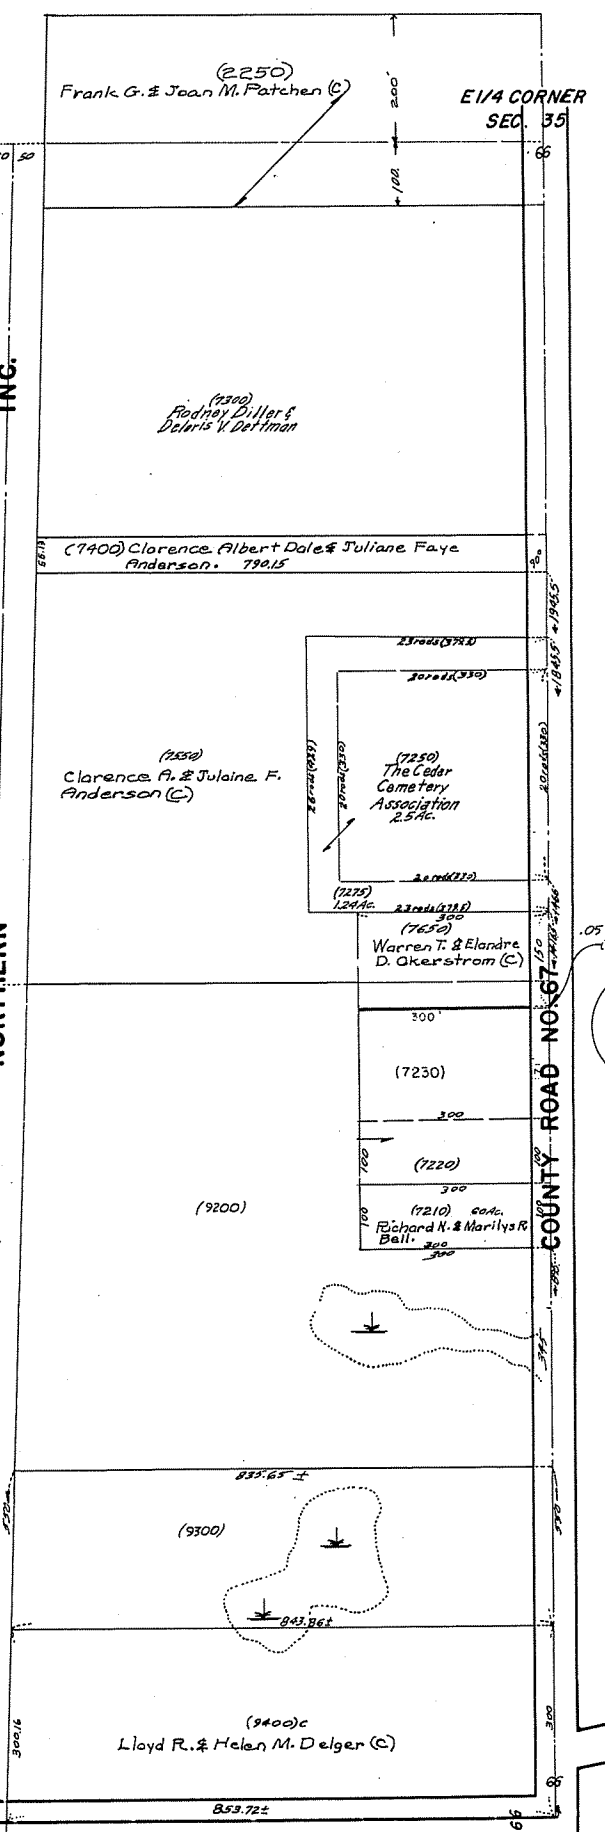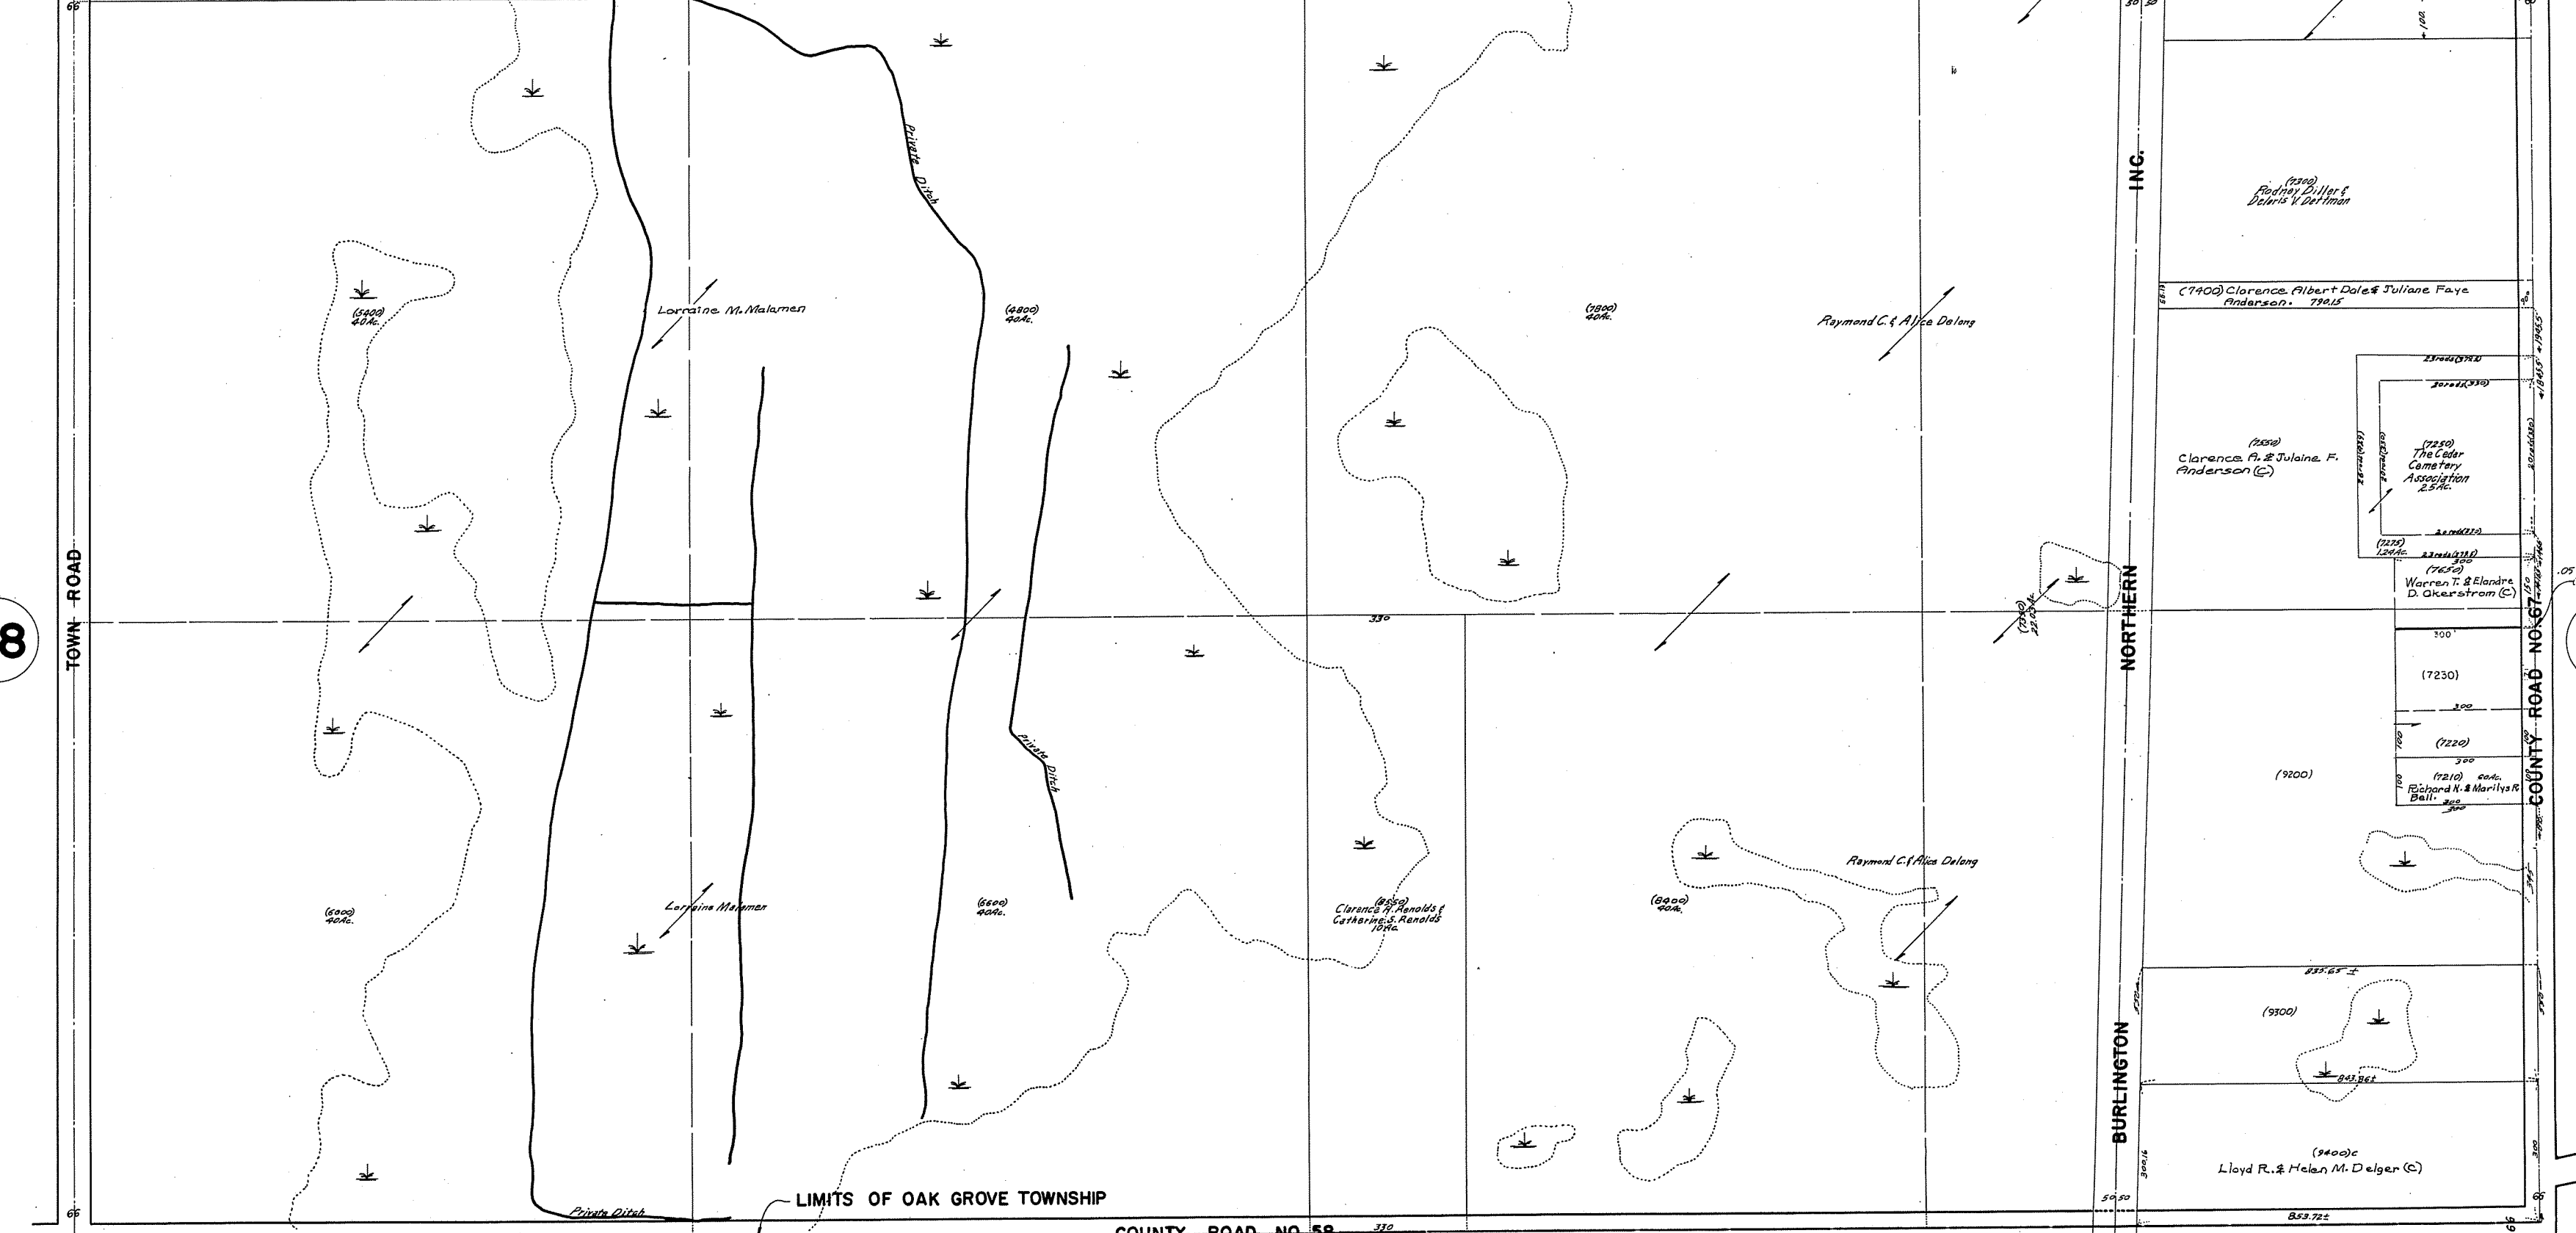

SW CORNER
SEC. 35

COUNTY ROAD NO. 58
S 1/4 CORNER
SEC. 35

SE CORNER
SEC. 35

ROLAND W. ANDERSON
COUNTY SURVEYOR
ANOKA COUNTY, MINNESOTA

REV. 4-23-70
REV. 9-21-71
REV. 8-20-74
REV. 9-26-82