


PROFILE for REPAIRS DITCH 49.  
 ANOKA COUNTY.

MAIN DITCH  
 "Blanchett Branch"

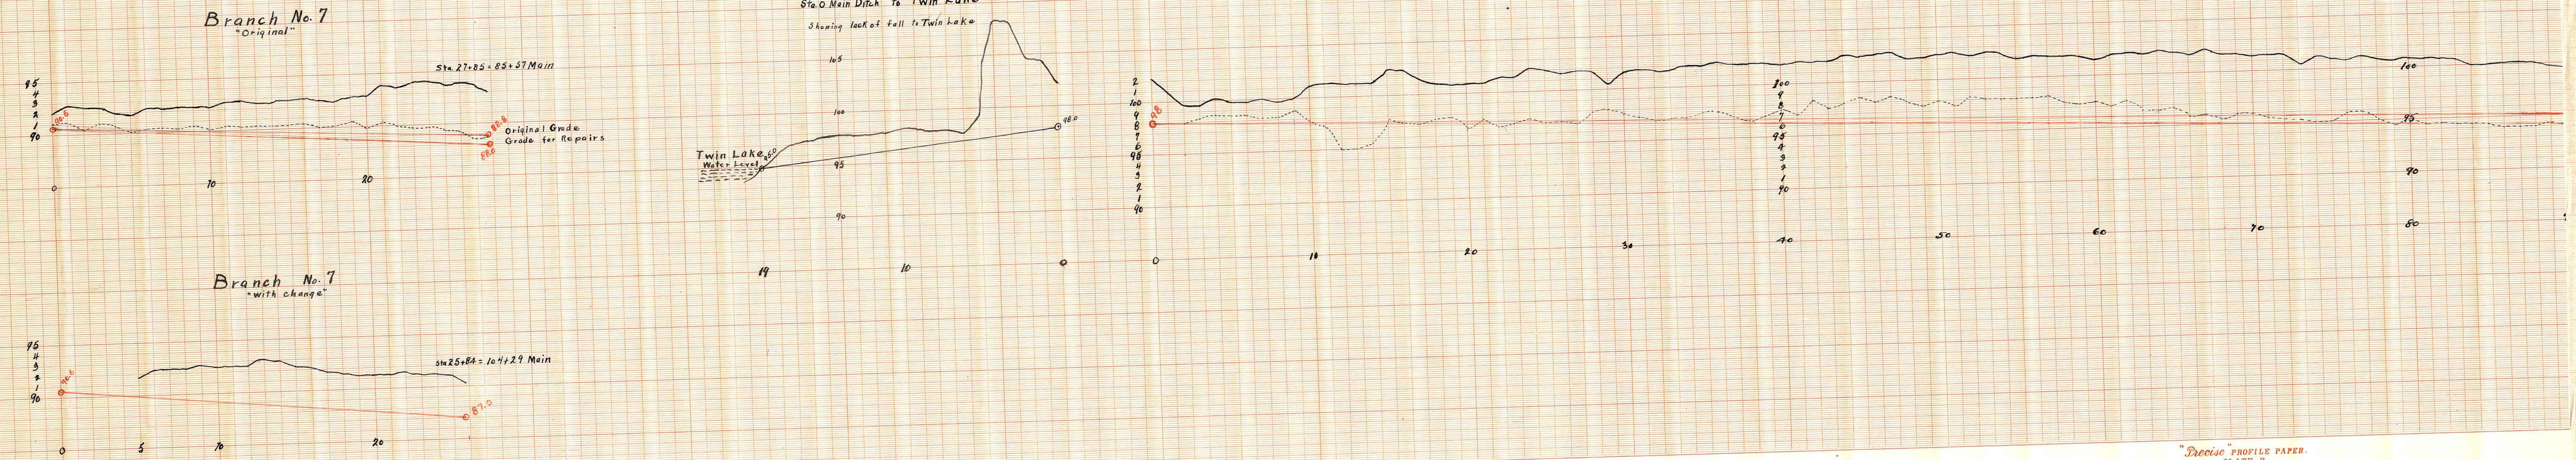

"Precise" PROFILE PAPER.  
 PLATE B.

"Precise" PROFILE PAPER.  
 PLATE B.

"Precise" PROFILE PAPER.  
 PLATE B.