


# PROFILE OF County Ditch No 52

ANOKA COUNTY


May 1910.

J.E. Hill-Engr.

Scale - Hor. 1" = 400'  
Ver. 1" = 4'

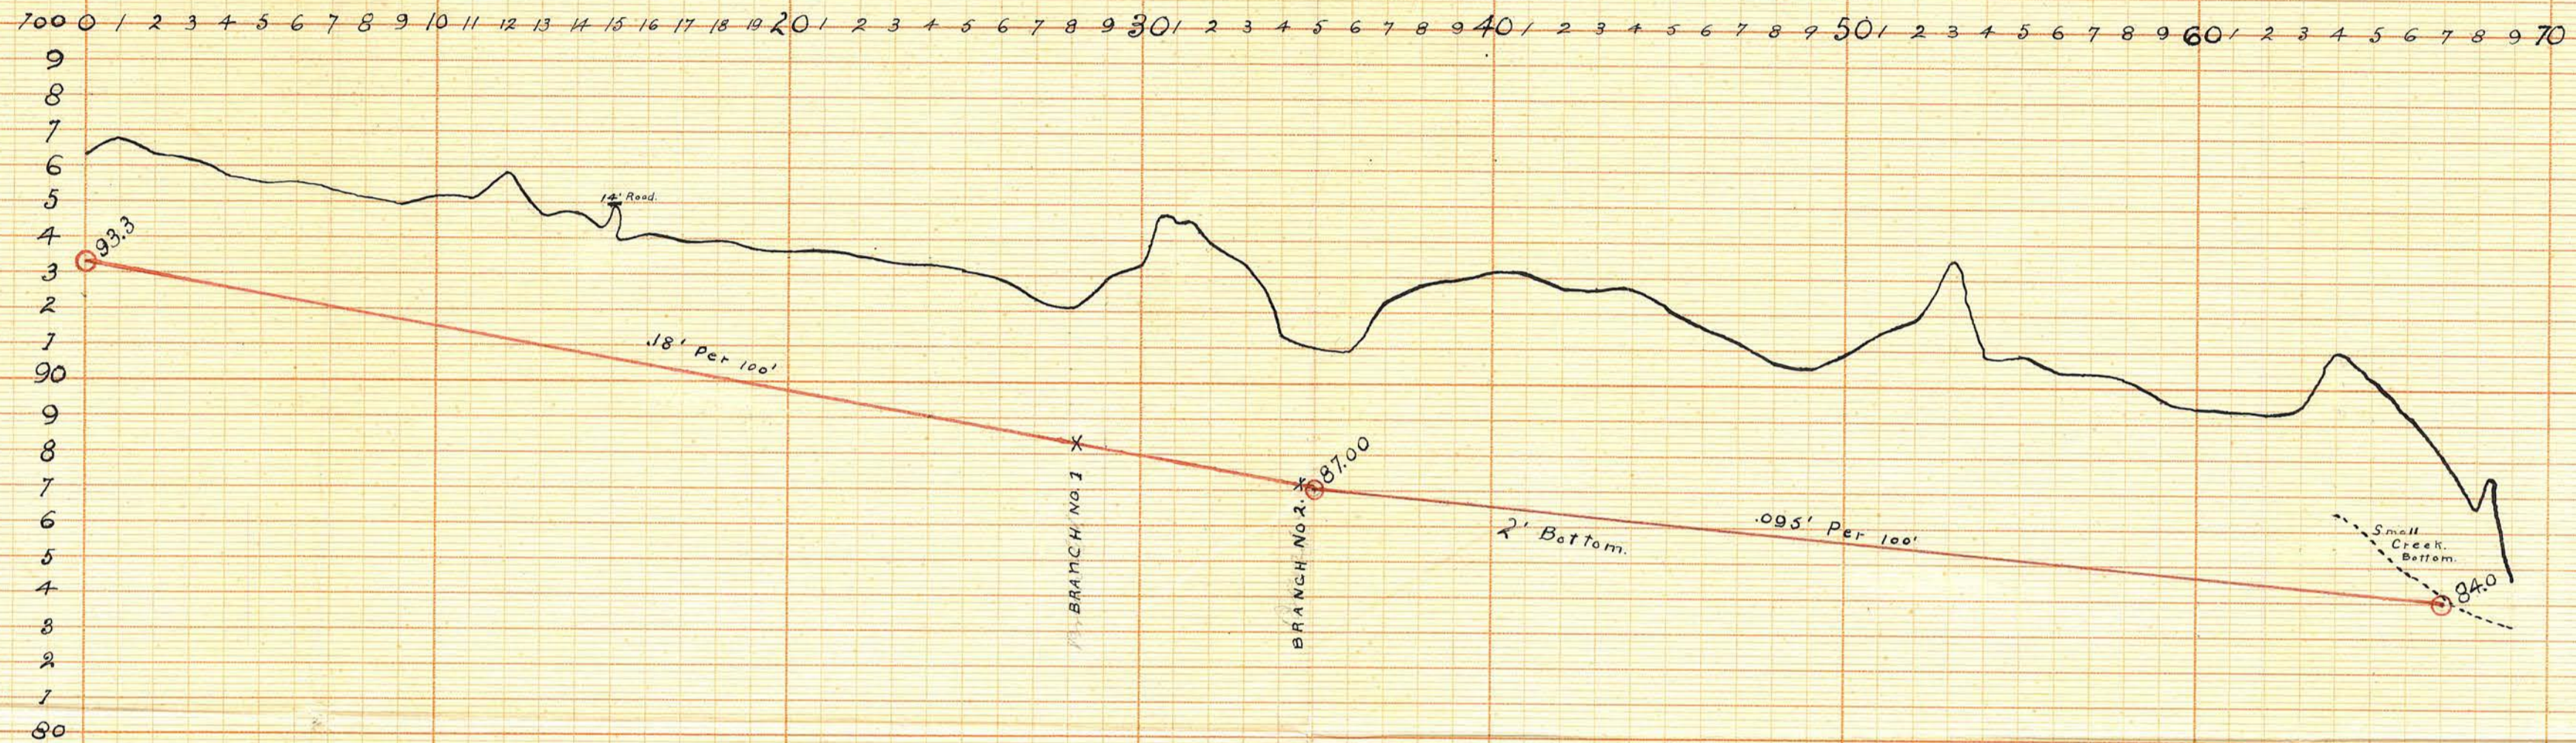

Branch No. 1

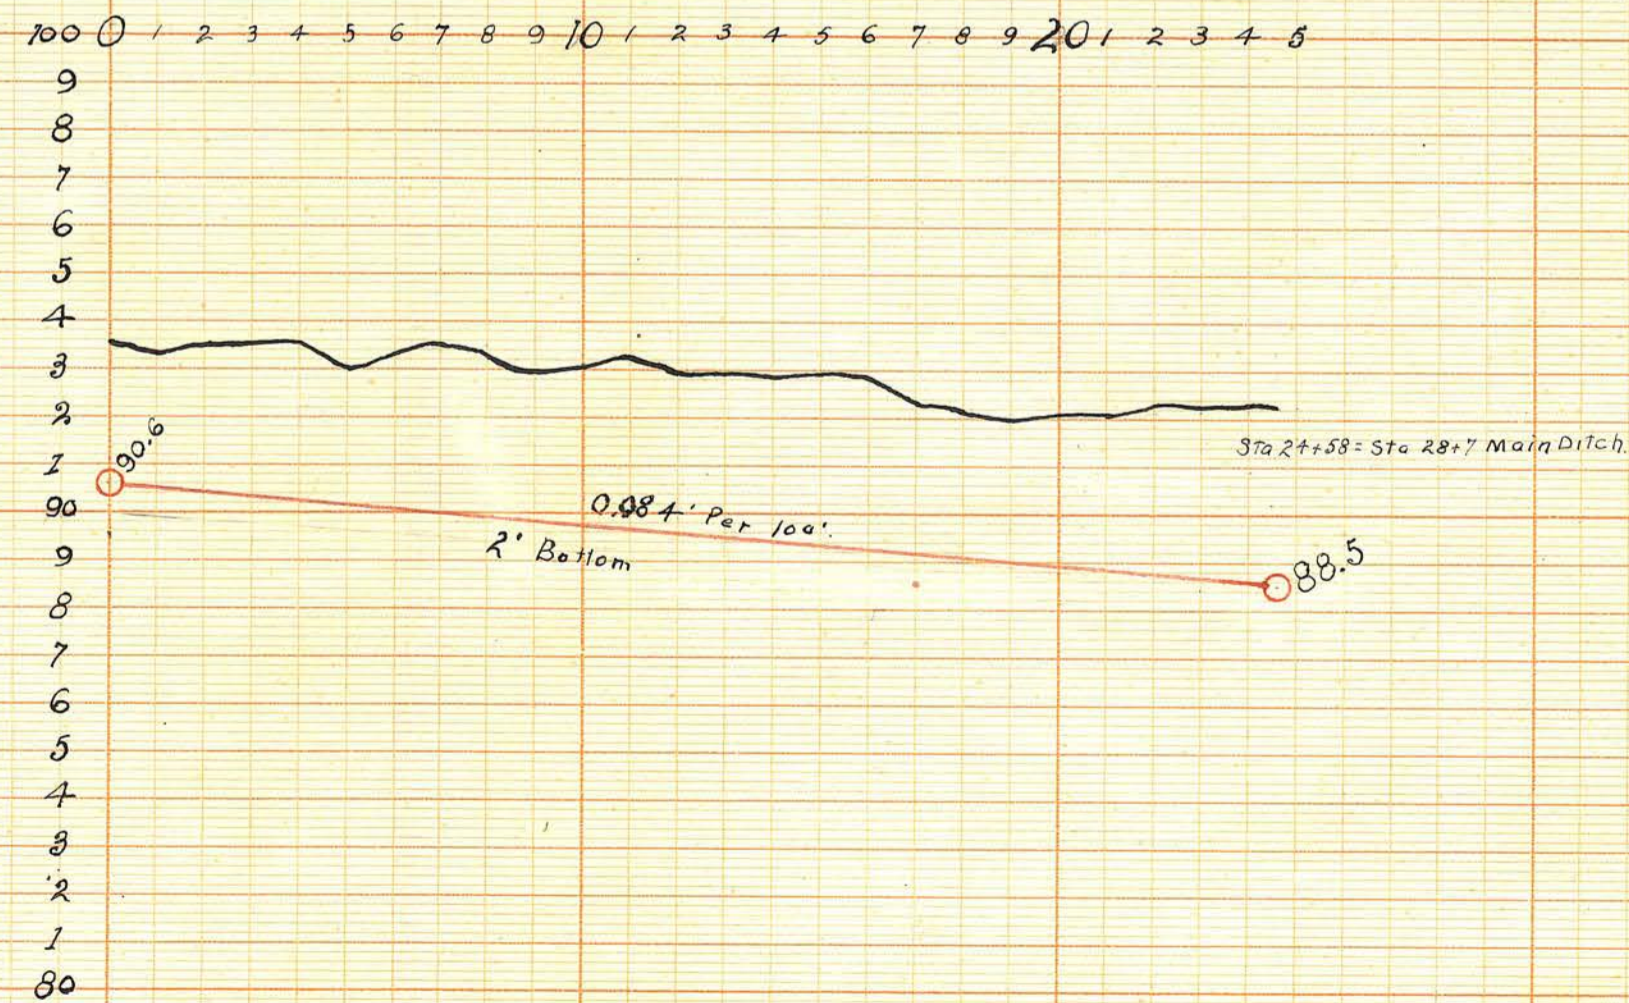

Branch No. 2

