


EXCAVATION EMBANKMENT

SUB TOTALS	CU. YDS.	CU. YDS.	SUB TOTALS
------------	----------	----------	------------

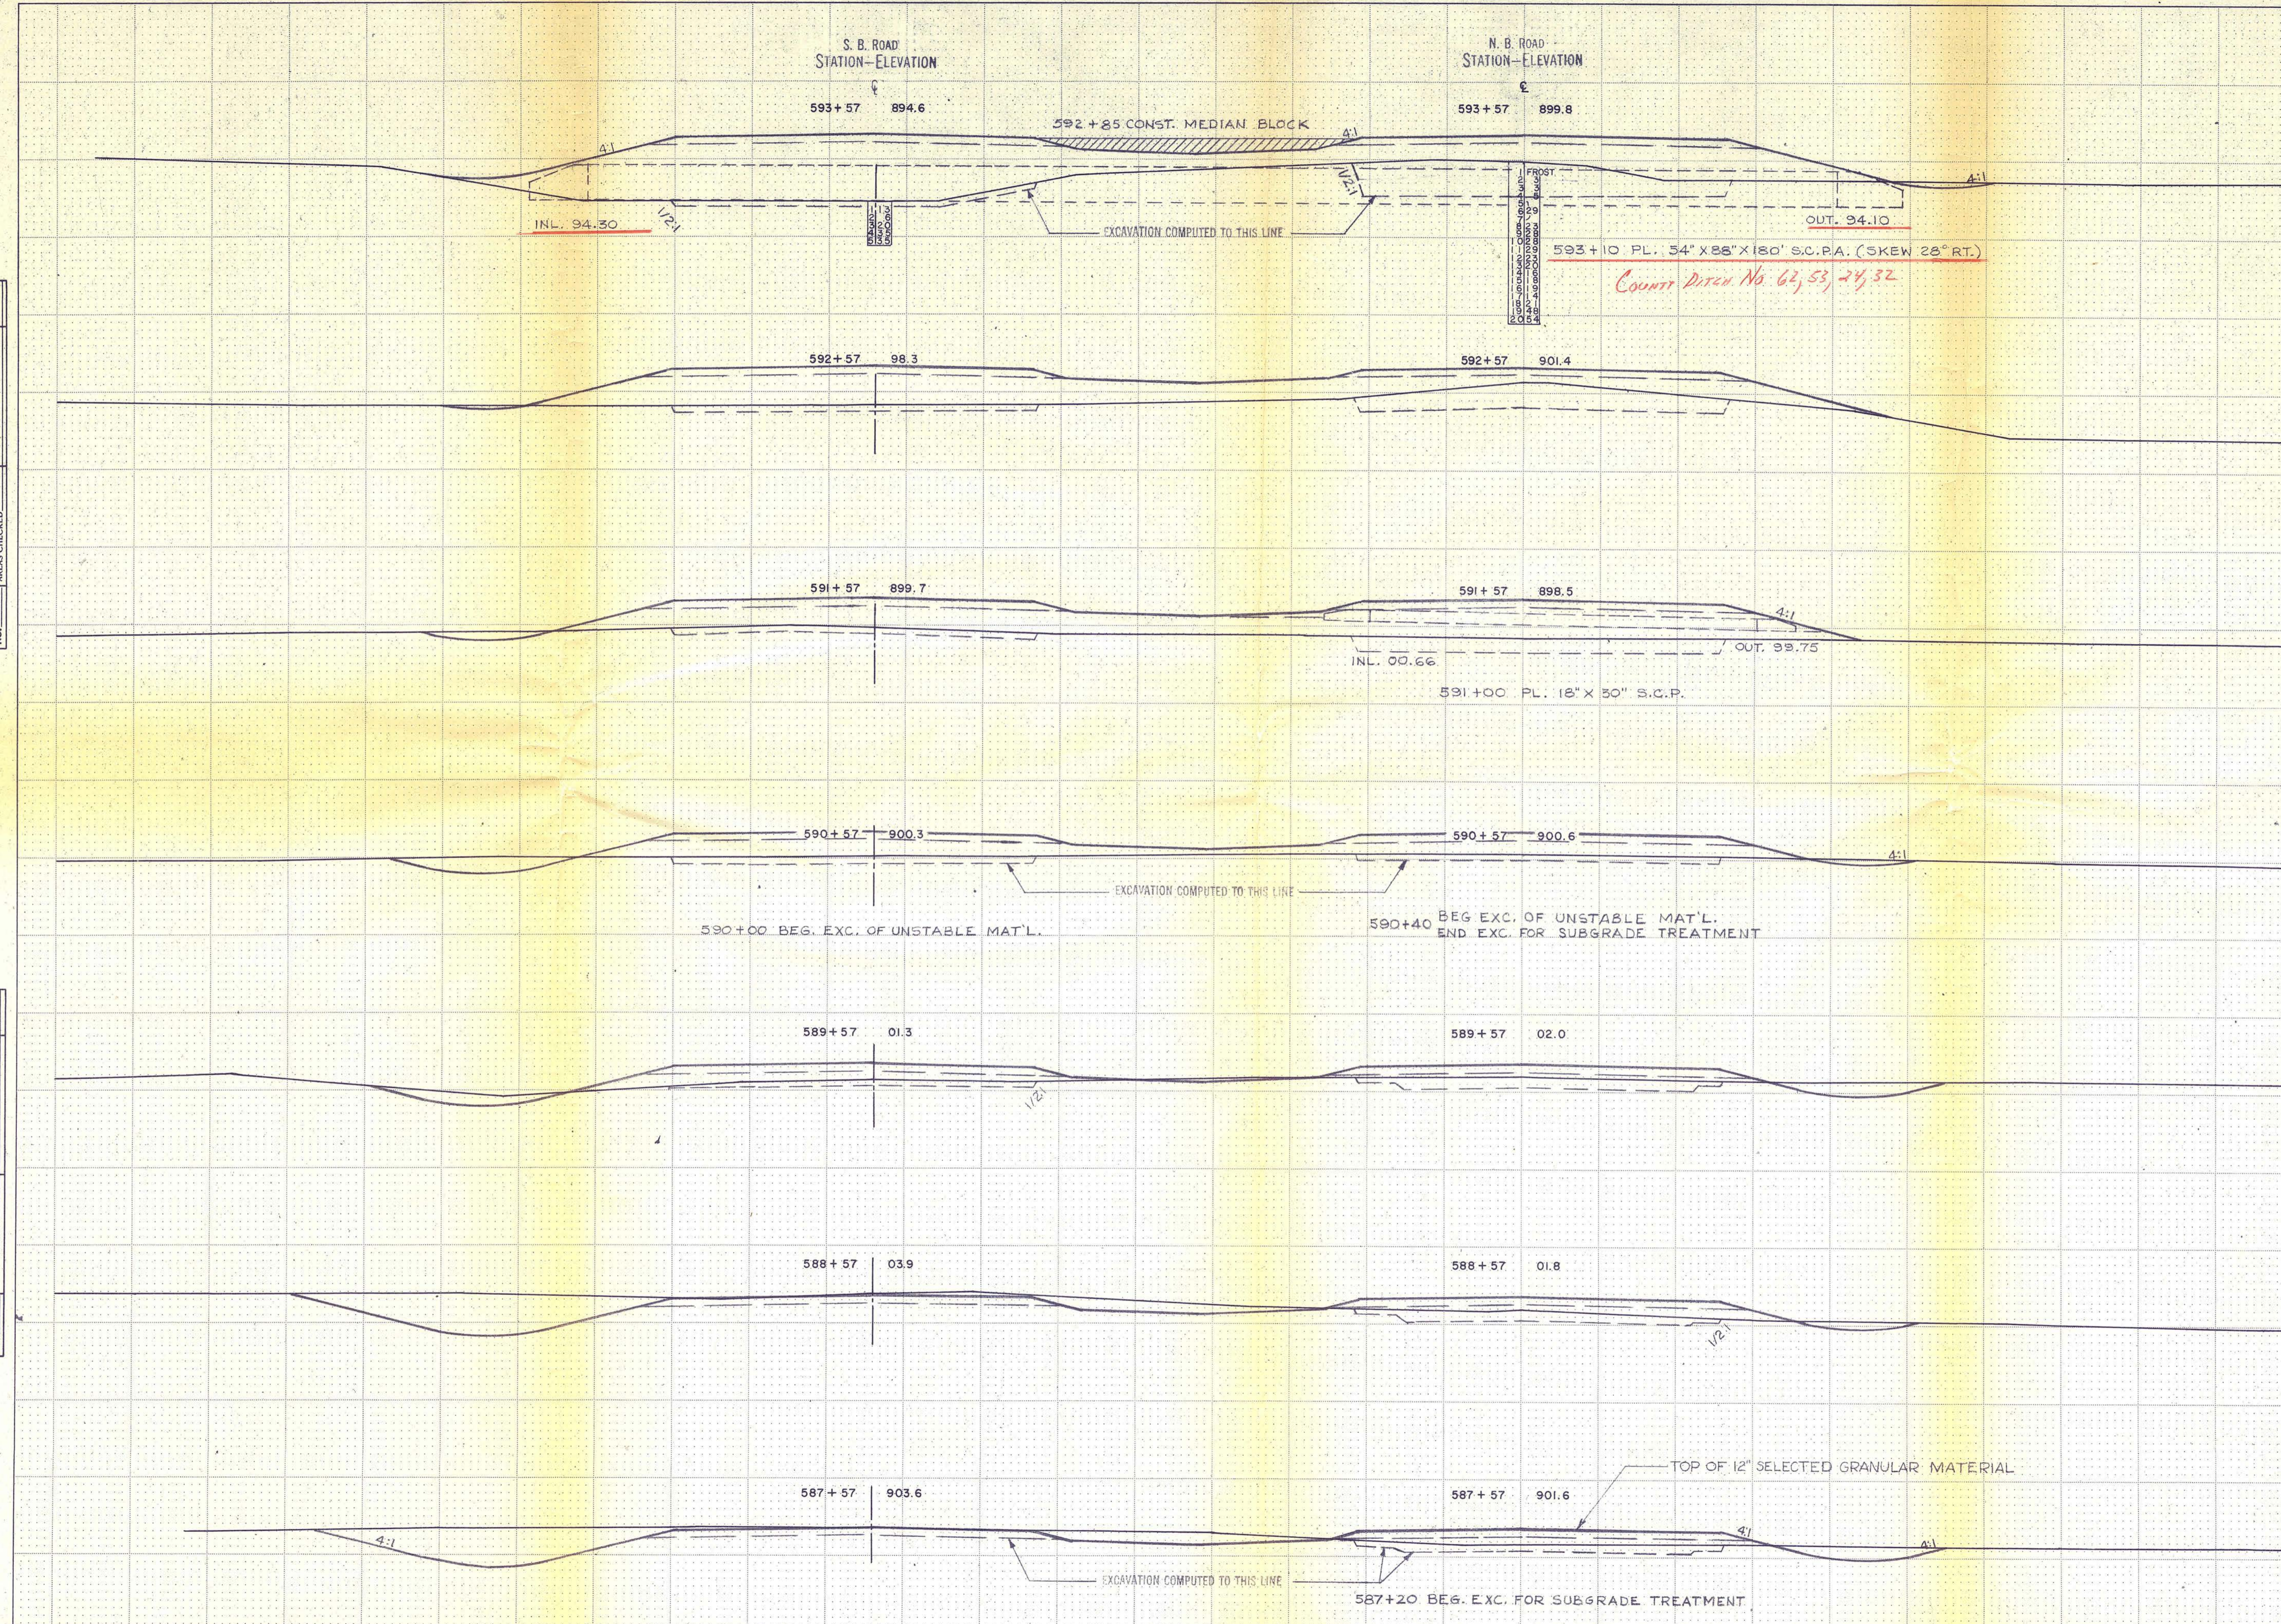

	788	3814	
	599	3196	
	575	2688	
	554	2248	
	553	1453	
	913	1002	
	1213	831	
N.B. S.B. 587+57 TO 593+57			

FINAL SURVEY PLOTTED AREAS CHECKED

ORIGINAL SURVEY PLOTTED AREAS CHECKED