


FED. ROAD DIST. NO.	STATE	FEDERAL PROJ. NO.	FISCAL YEAR	SHEET NO.	TOTAL SHEETS
5N	MINN.			54	85

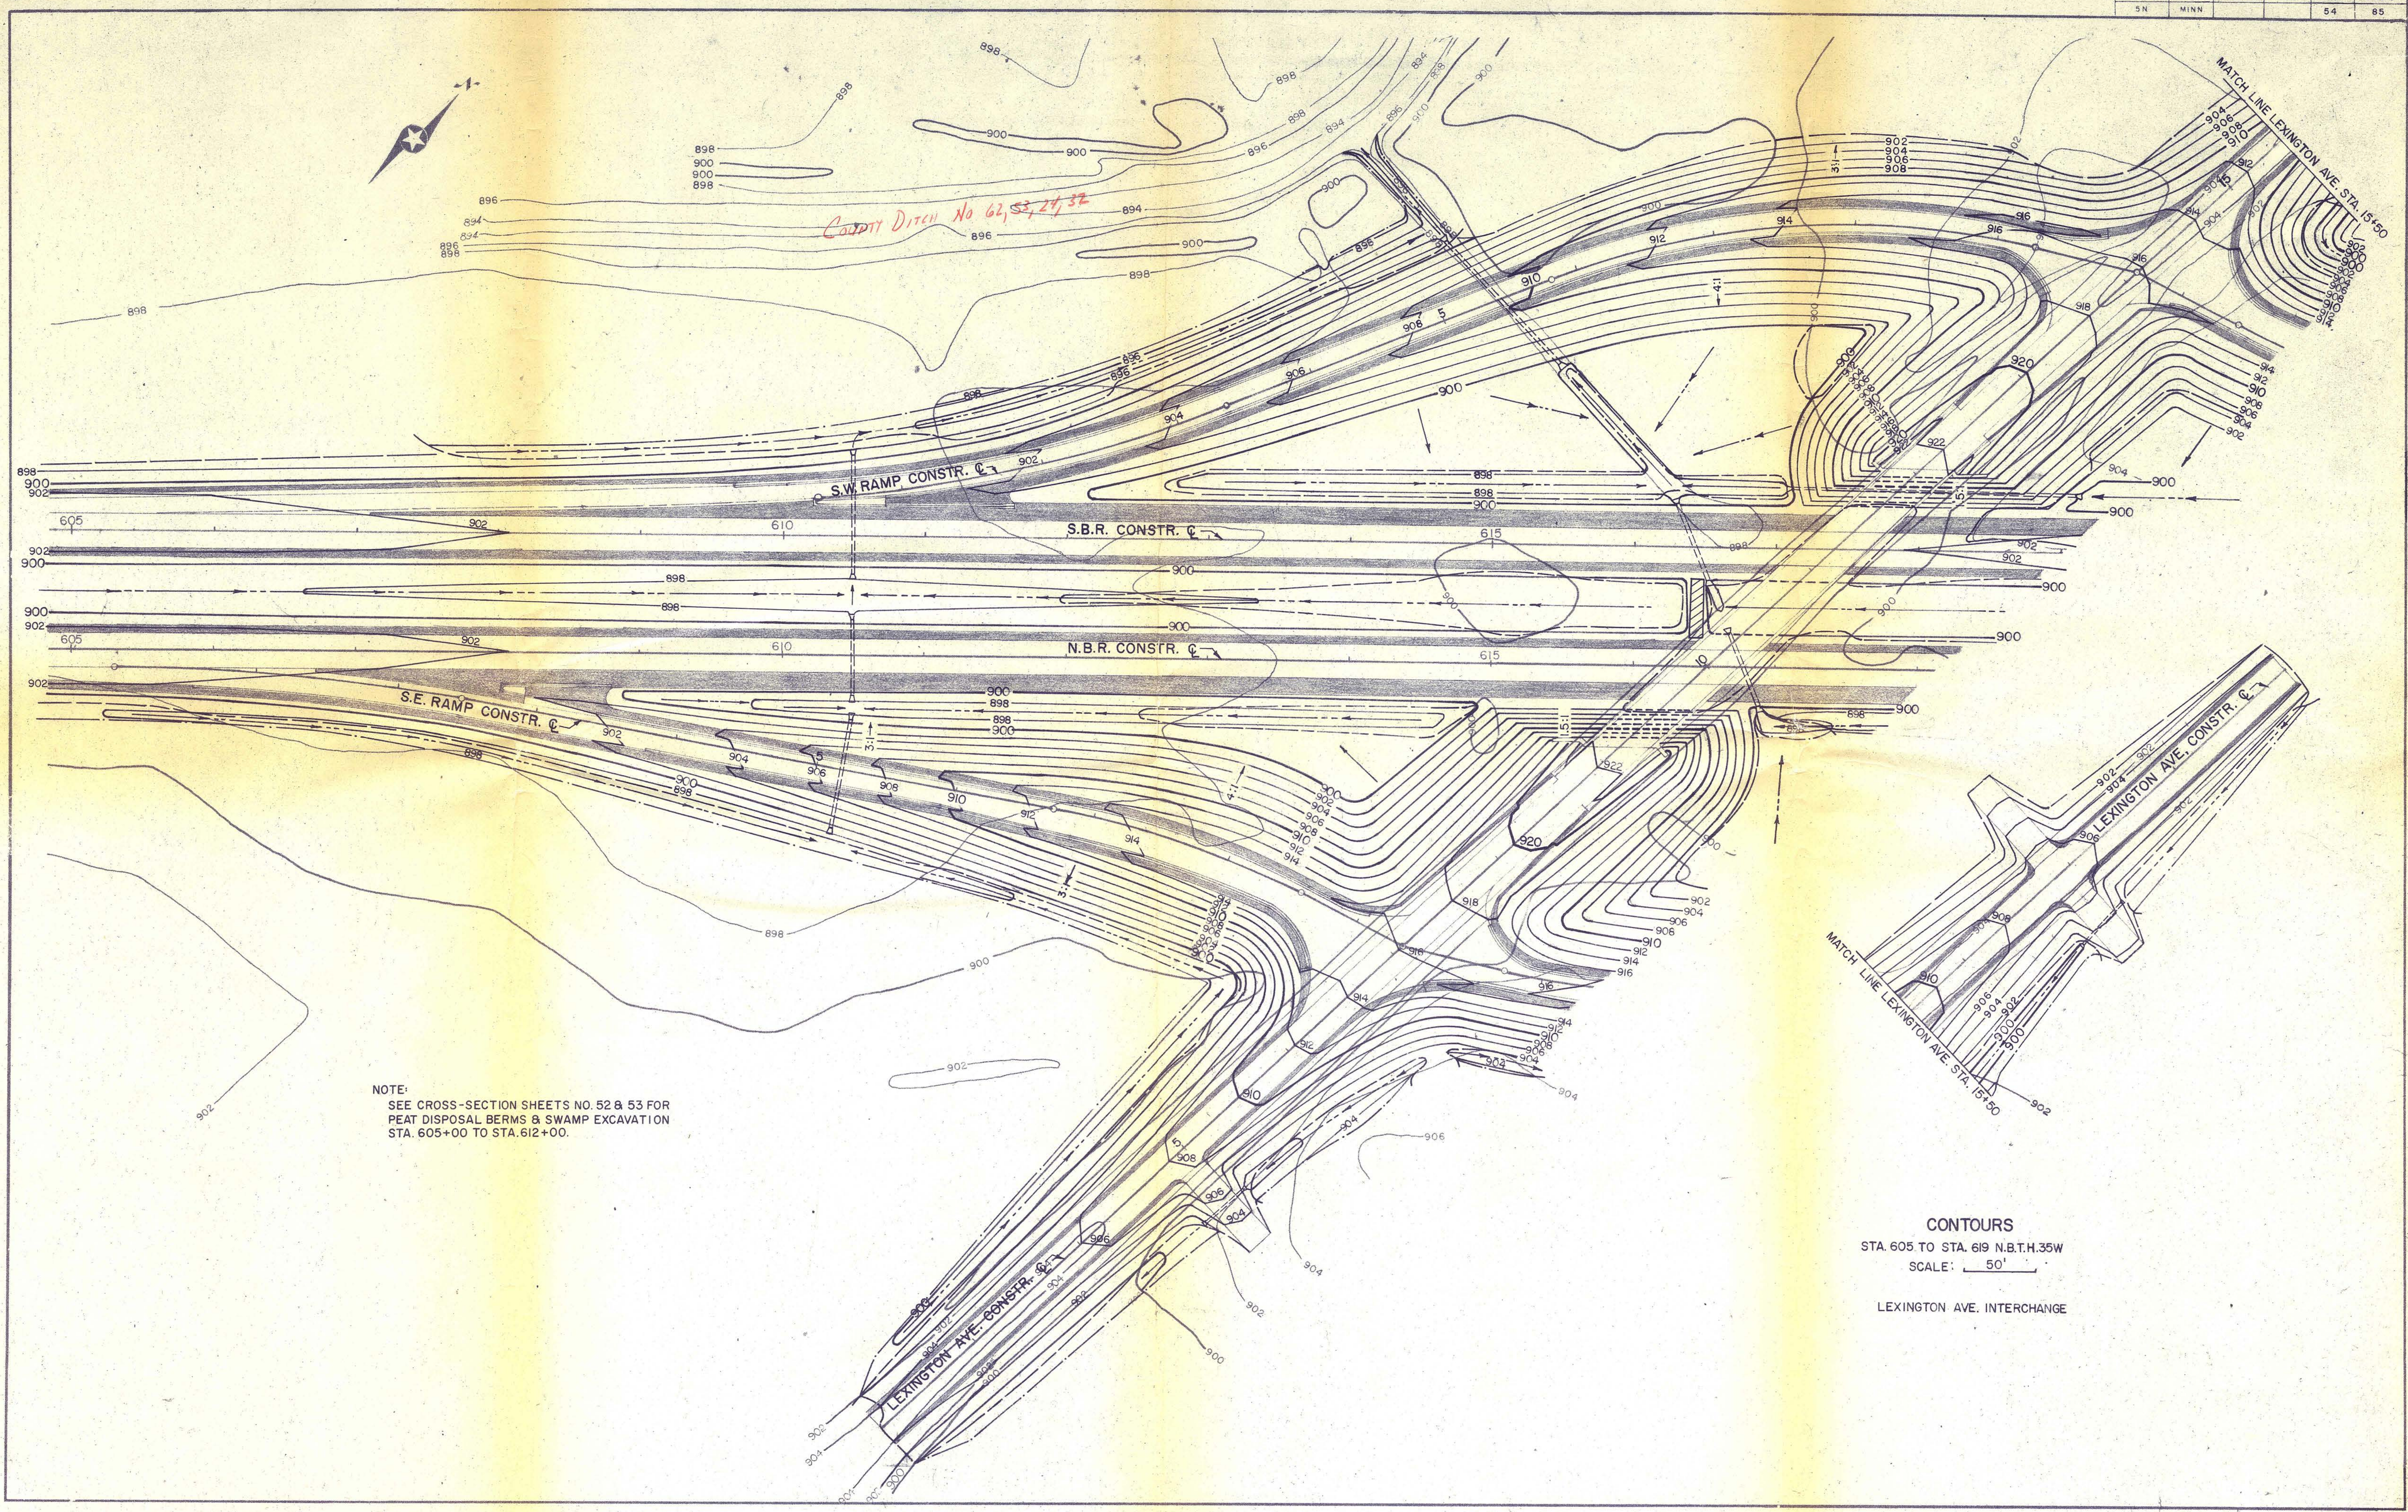

NOTE:
SEE CROSS-SECTION SHEETS NO. 52 & 53 FOR
PEAT DISPOSAL BERMS & SWAMP EXCAVATION
STA. 605+00 TO STA. 612+00.

CONTOURS
STA. 605 TO STA. 619 N.B.T.H.35W
SCALE: 1" = 50'
LEXINGTON AVE. INTERCHANGE