


FED. ROAD DIST. No.	STATE	FEDERAL PROJ. No.	FISCAL YEAR	SHEET No.	TOTAL SHEETS
5N	MINN.			59	85

EXCAVATION EMBANKMENT

SUB TOTALS	CU. YDS.	CU. YDS.	SUB TOTALS
------------	----------	----------	------------

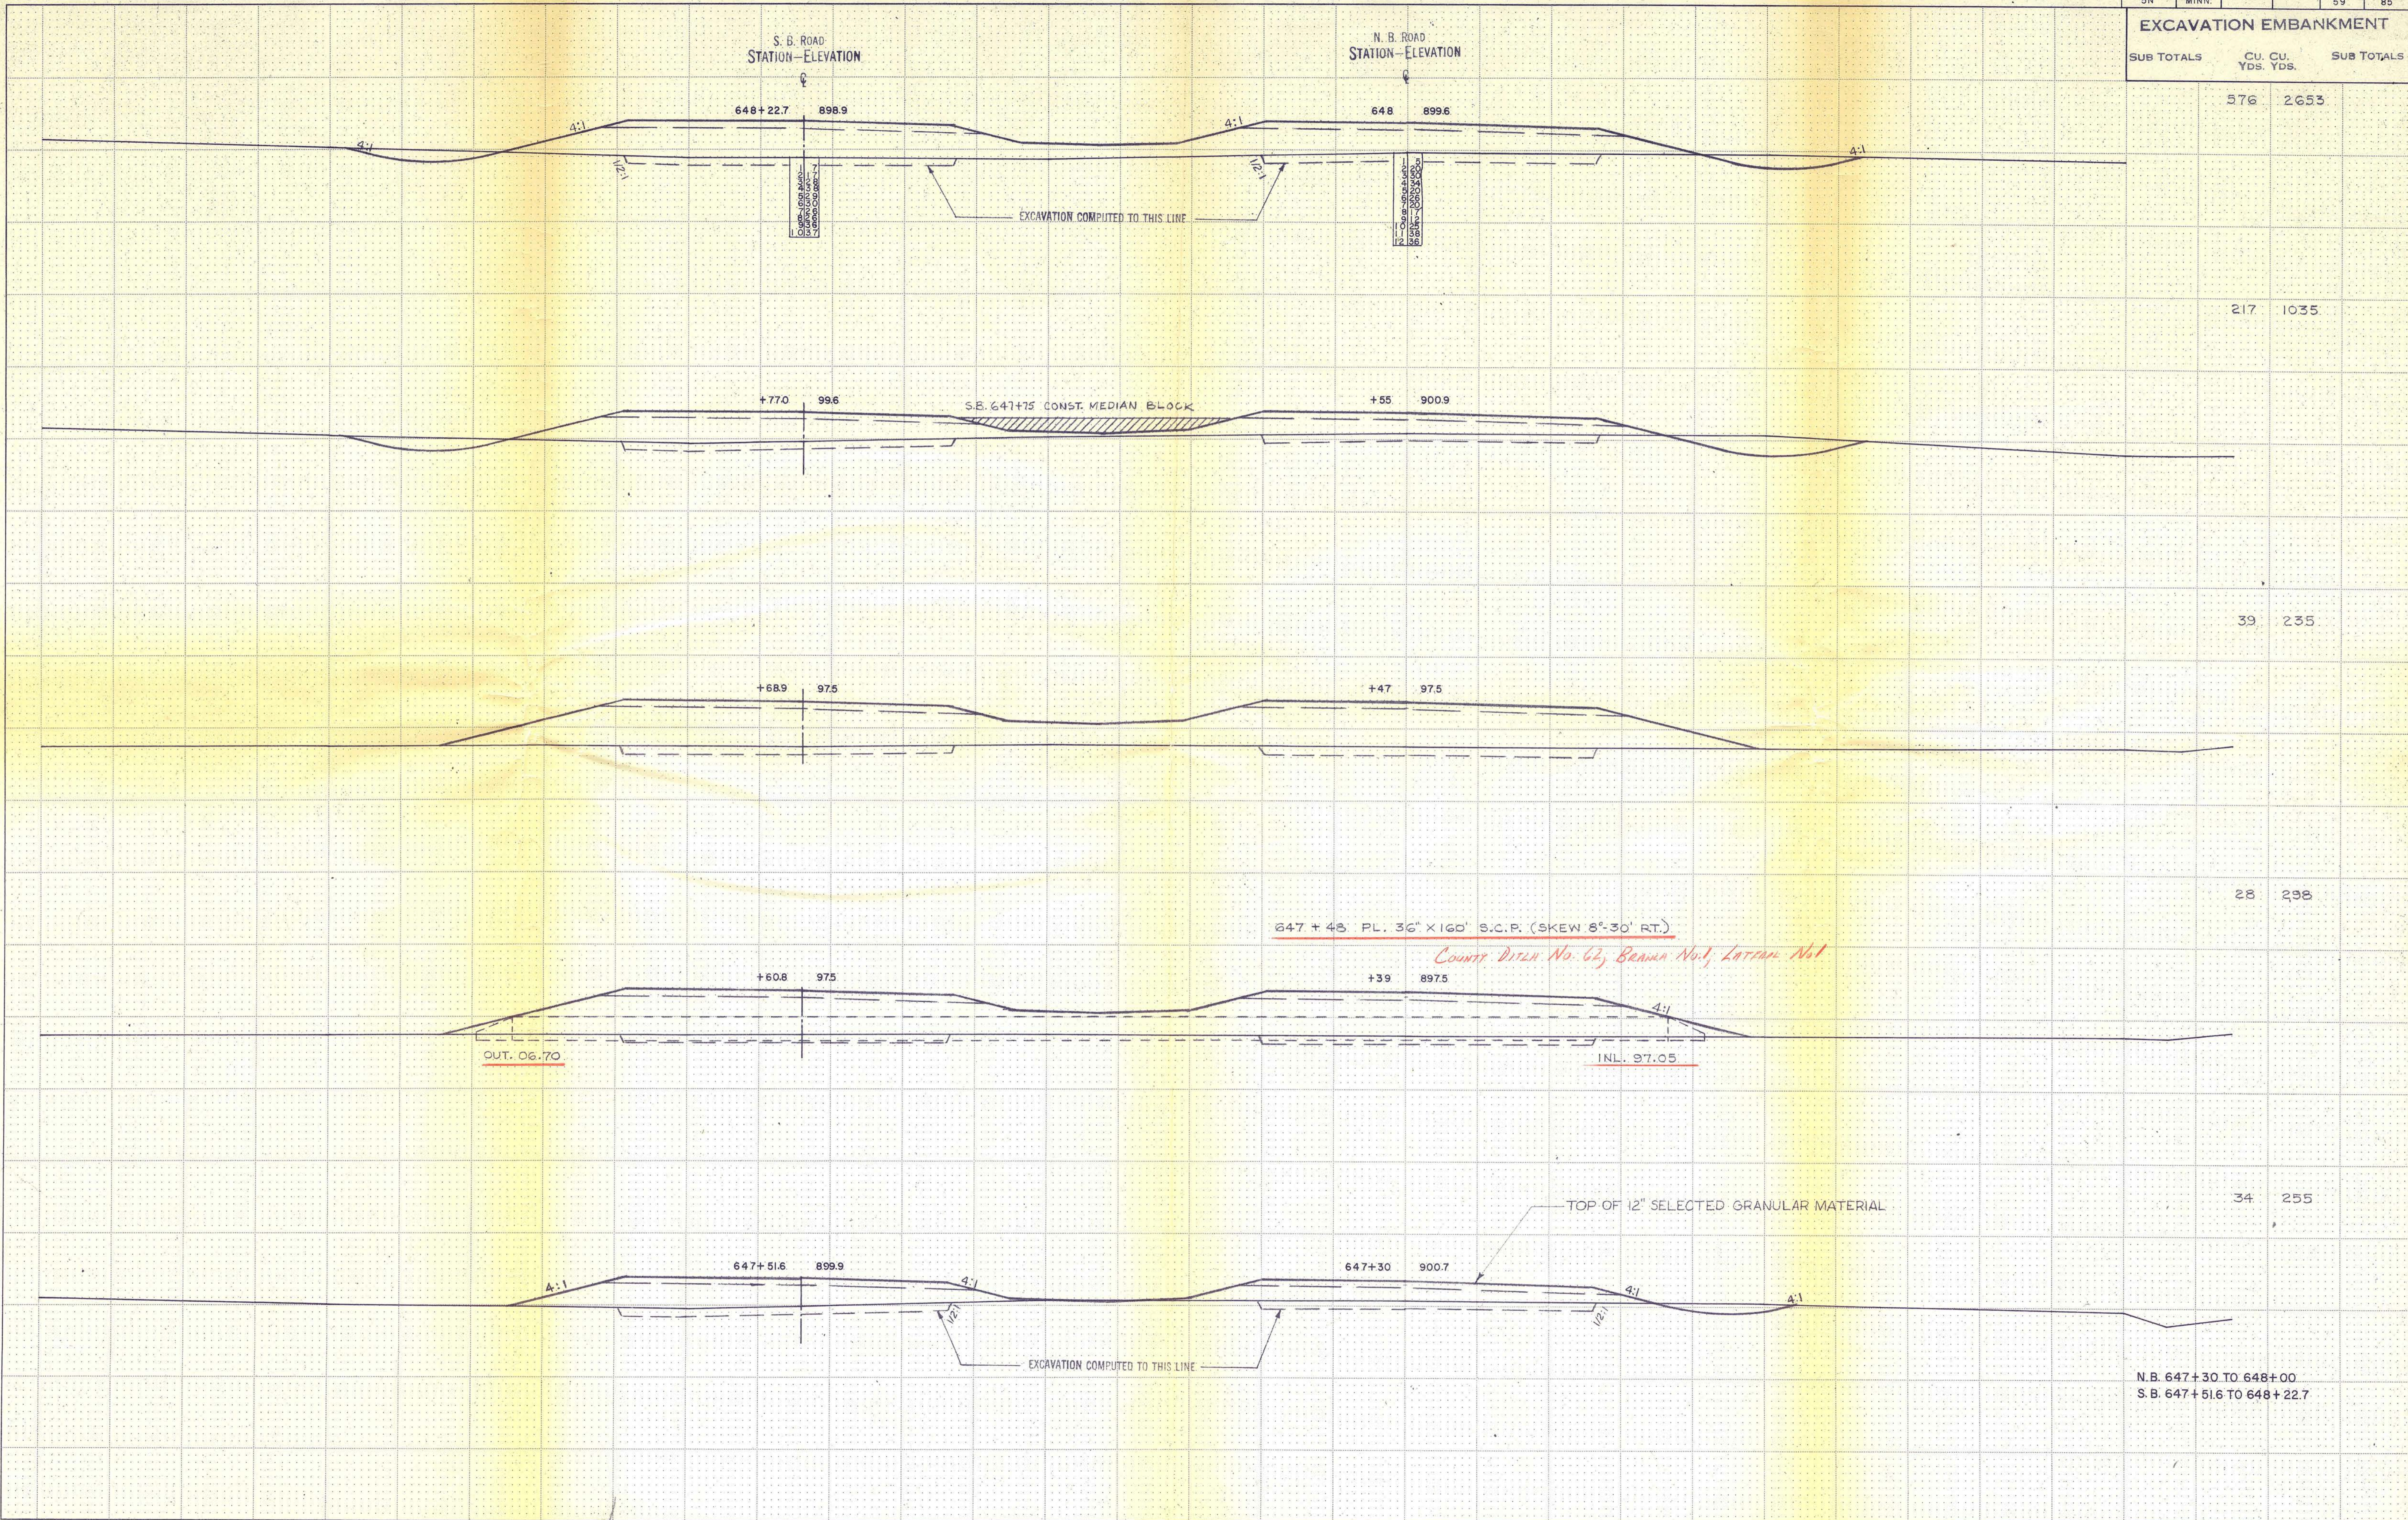

	576	2653	
	217	1035	
	39	235	
	28	298	
	34	255	
			N.B. 647+30 TO 648+00 S.B. 647+51.6 TO 648+22.7

FINAL SURVEY	SURVEYED	DATE
NOTE BOOK	PLOTTED	
NO.	AREAS	
	CHECKED	

ORIGINAL SURVEY	SURVEYED	DATE
NOTE BOOK	PLOTTED	
NO.	AREAS	
	CHECKED	

FUNCTIONAL CROSS SECTION - OPEN DOTTED
H. A. ROGERS CO. - MINNEAPOLIS - ST. PAUL - DULUTH