


PROFILE OF PART OF DITCH No. 62 ANOKA COUNTY.

W.L. Ridge Eng'r.

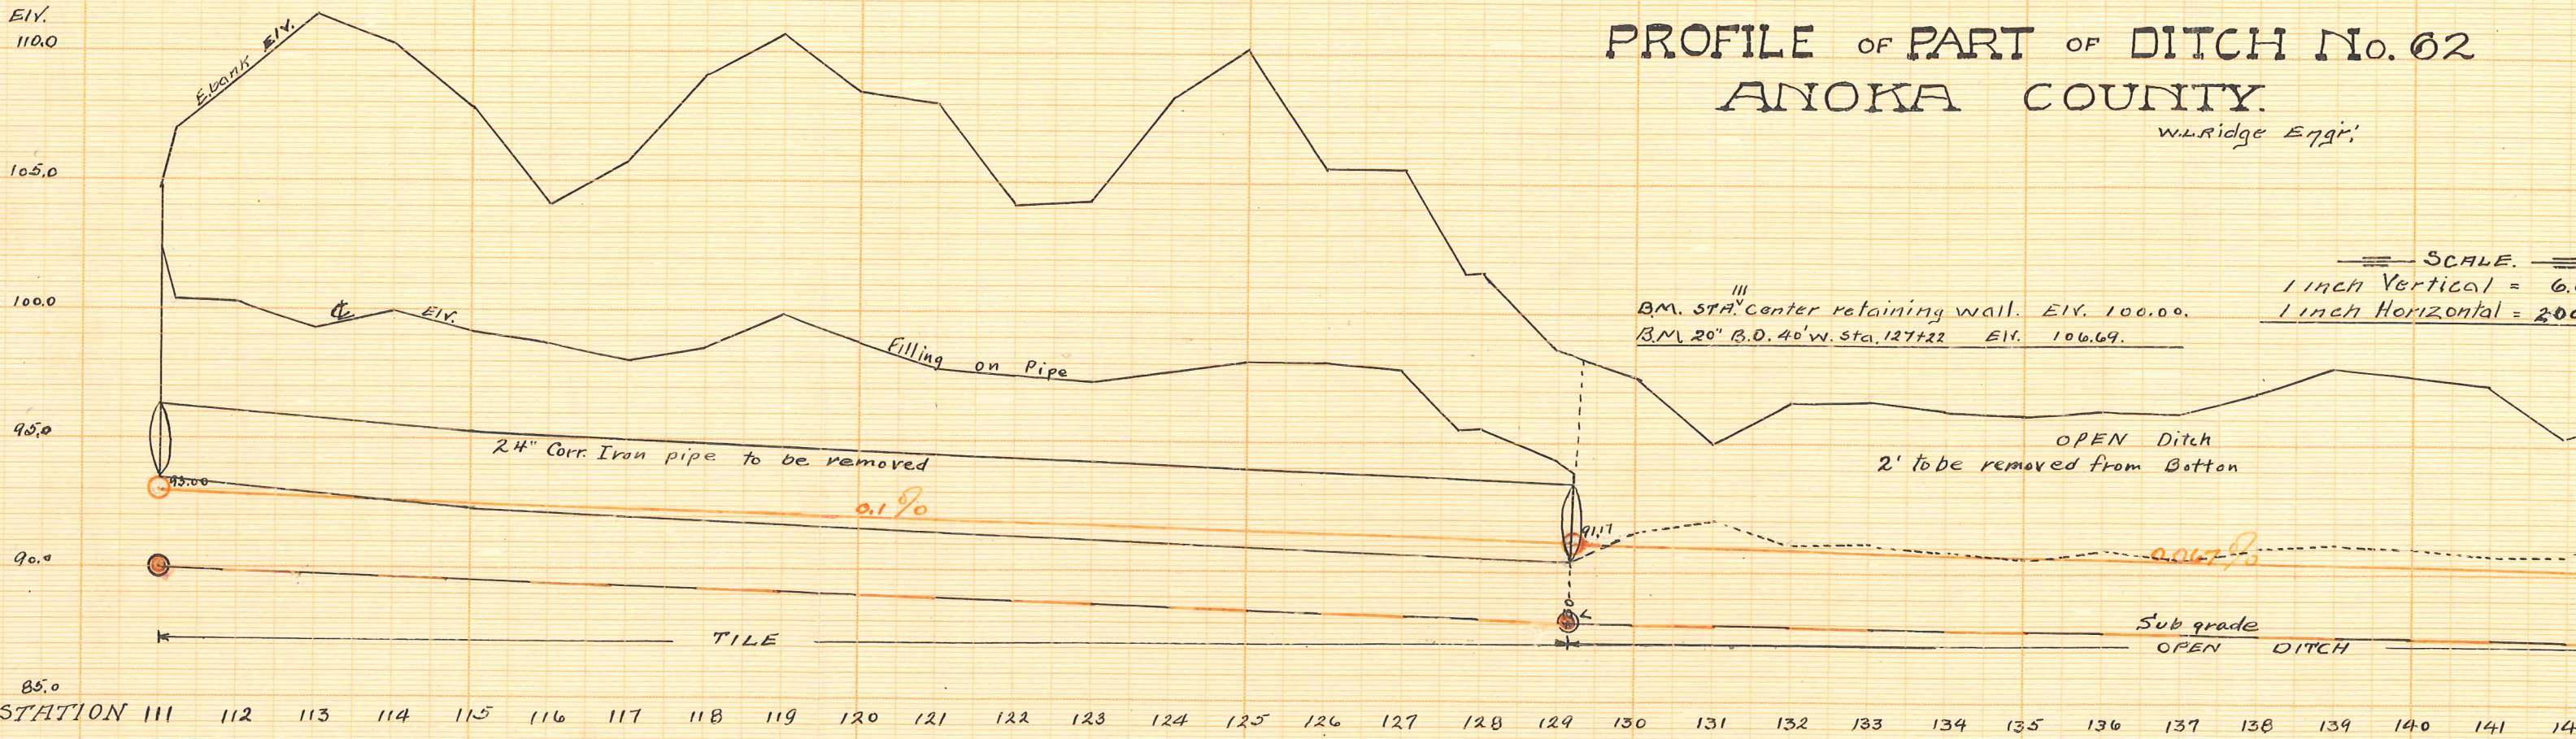

TILE OF PART OF DITCH No. 62 ANOKA COUNTY.

W.L. Ridge Eng'r.

== SCALE. ==
1 inch Vertical = 6.0 feet.
1 inch Horizontal = 200 feet.

Center retaining wall. EIV. 100.00.
B.O. 40' W. Sta. 127+22 EIV. 106.69.

