
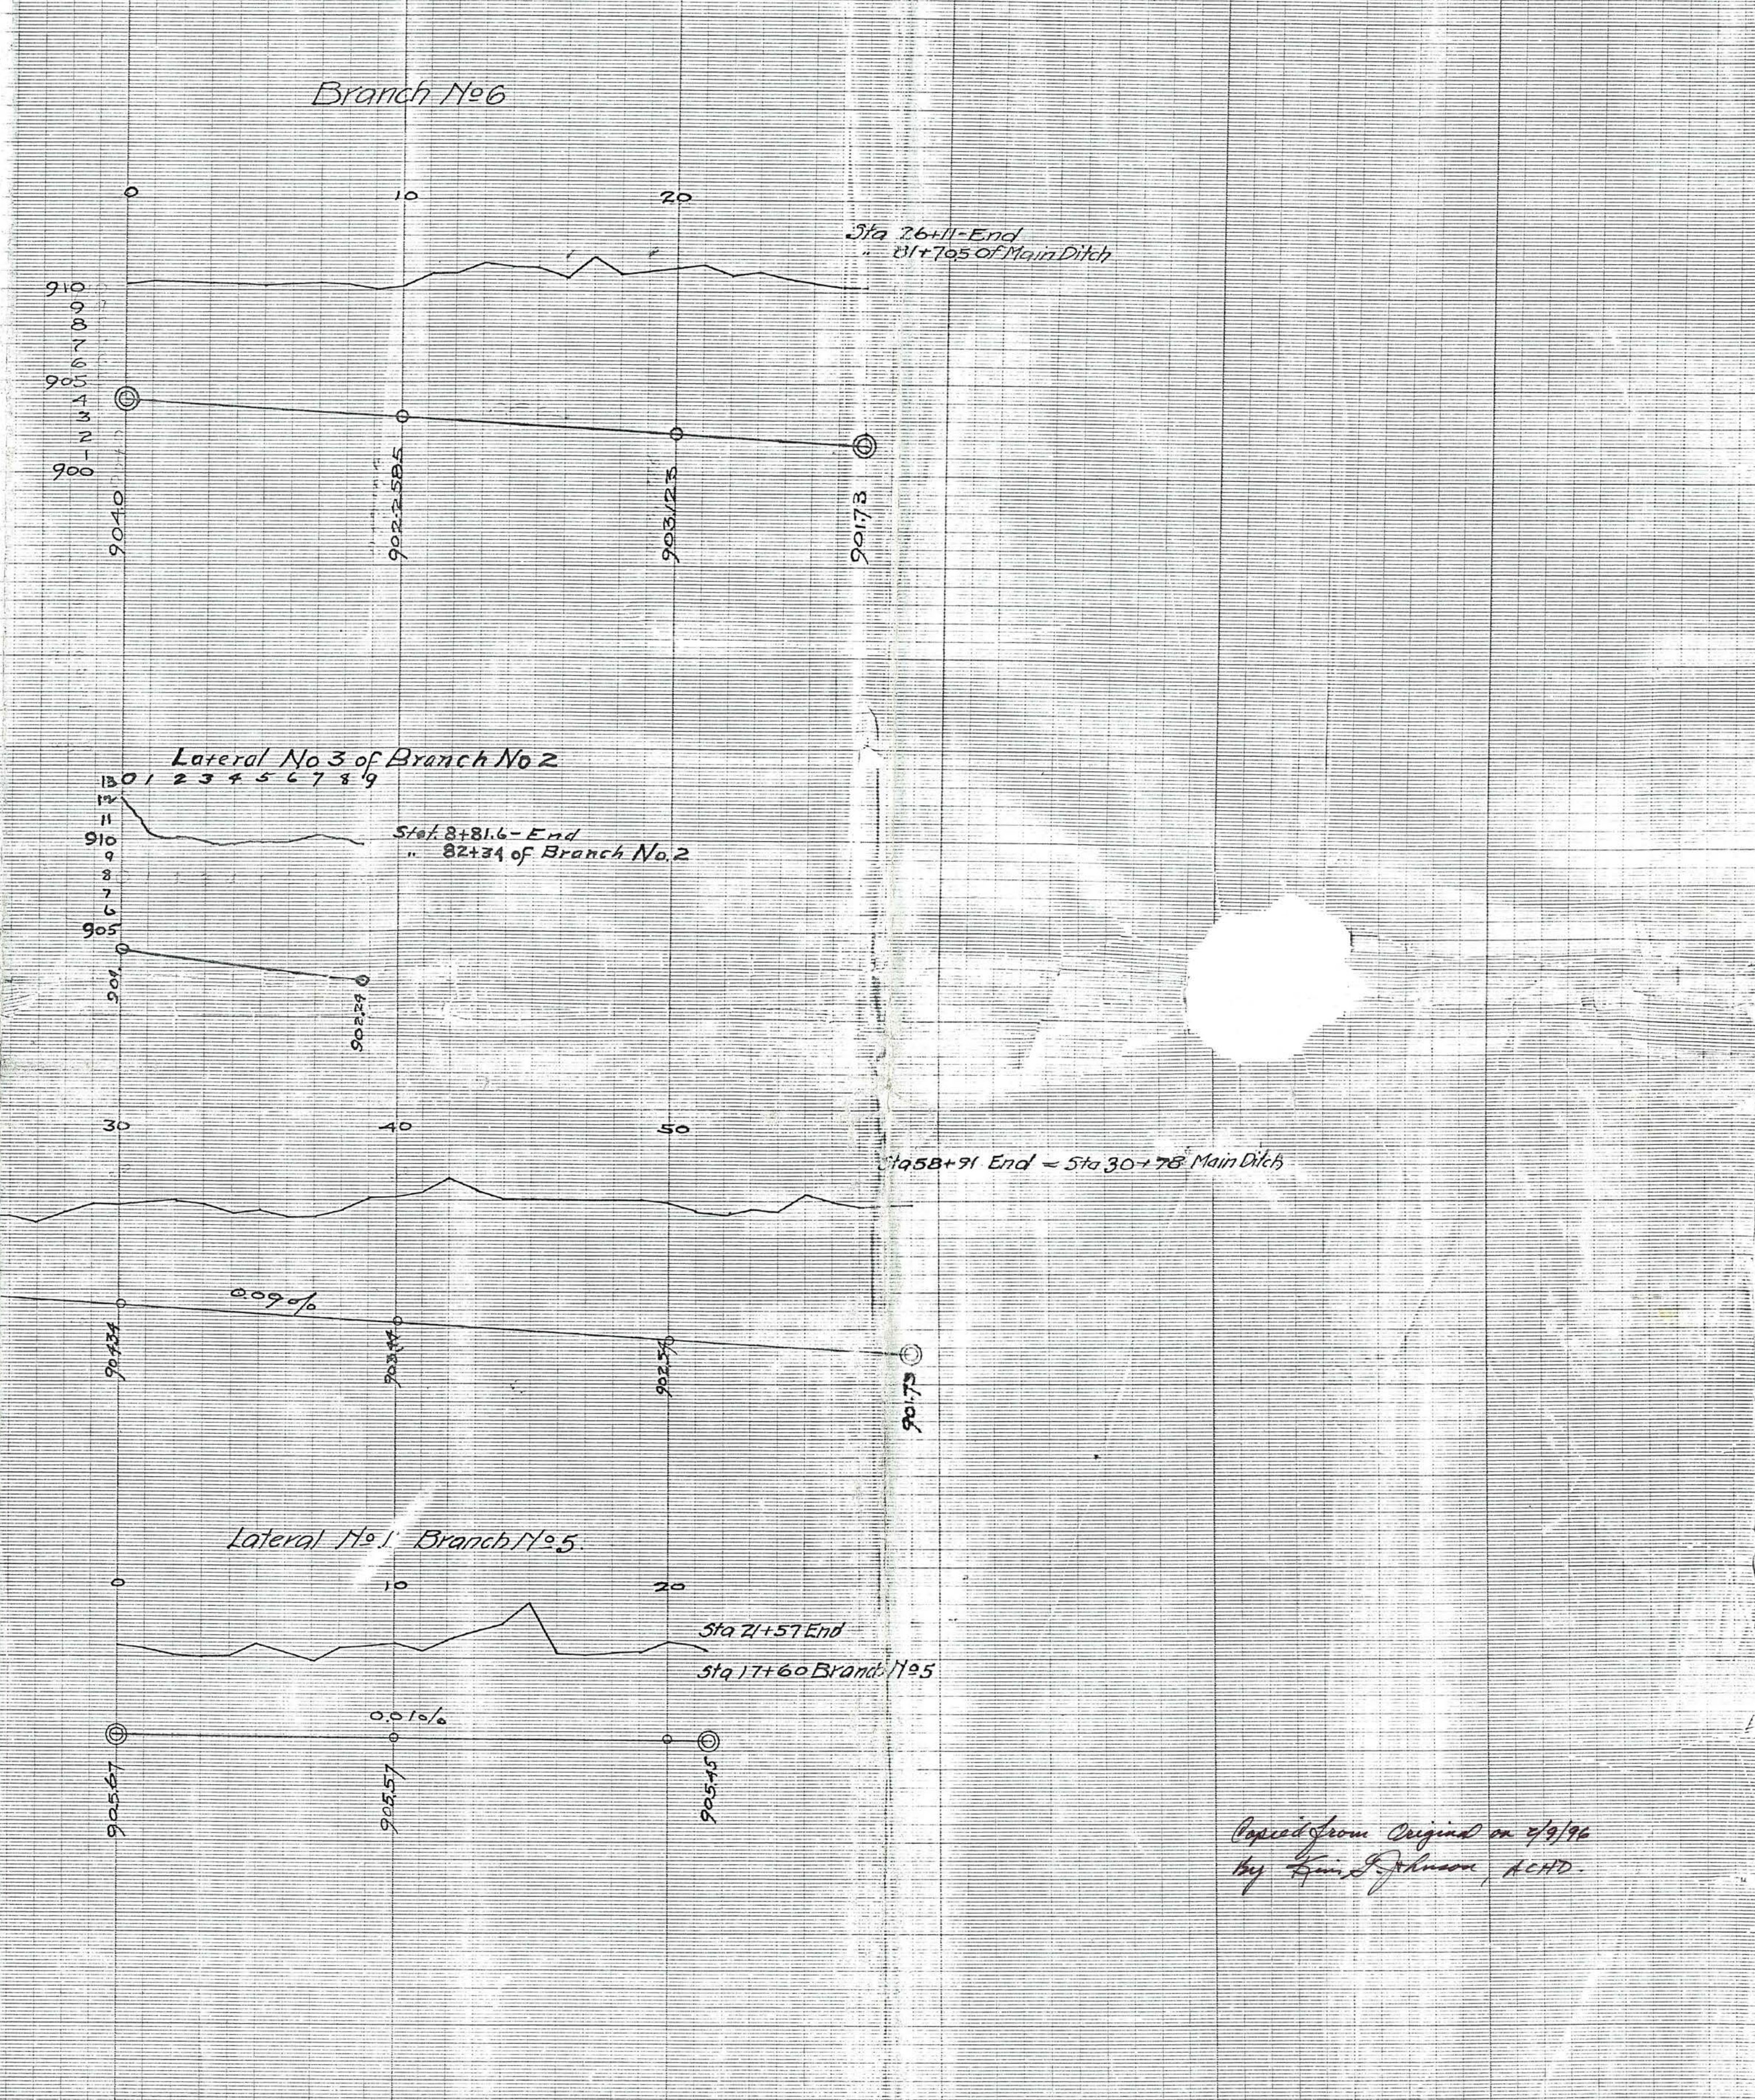
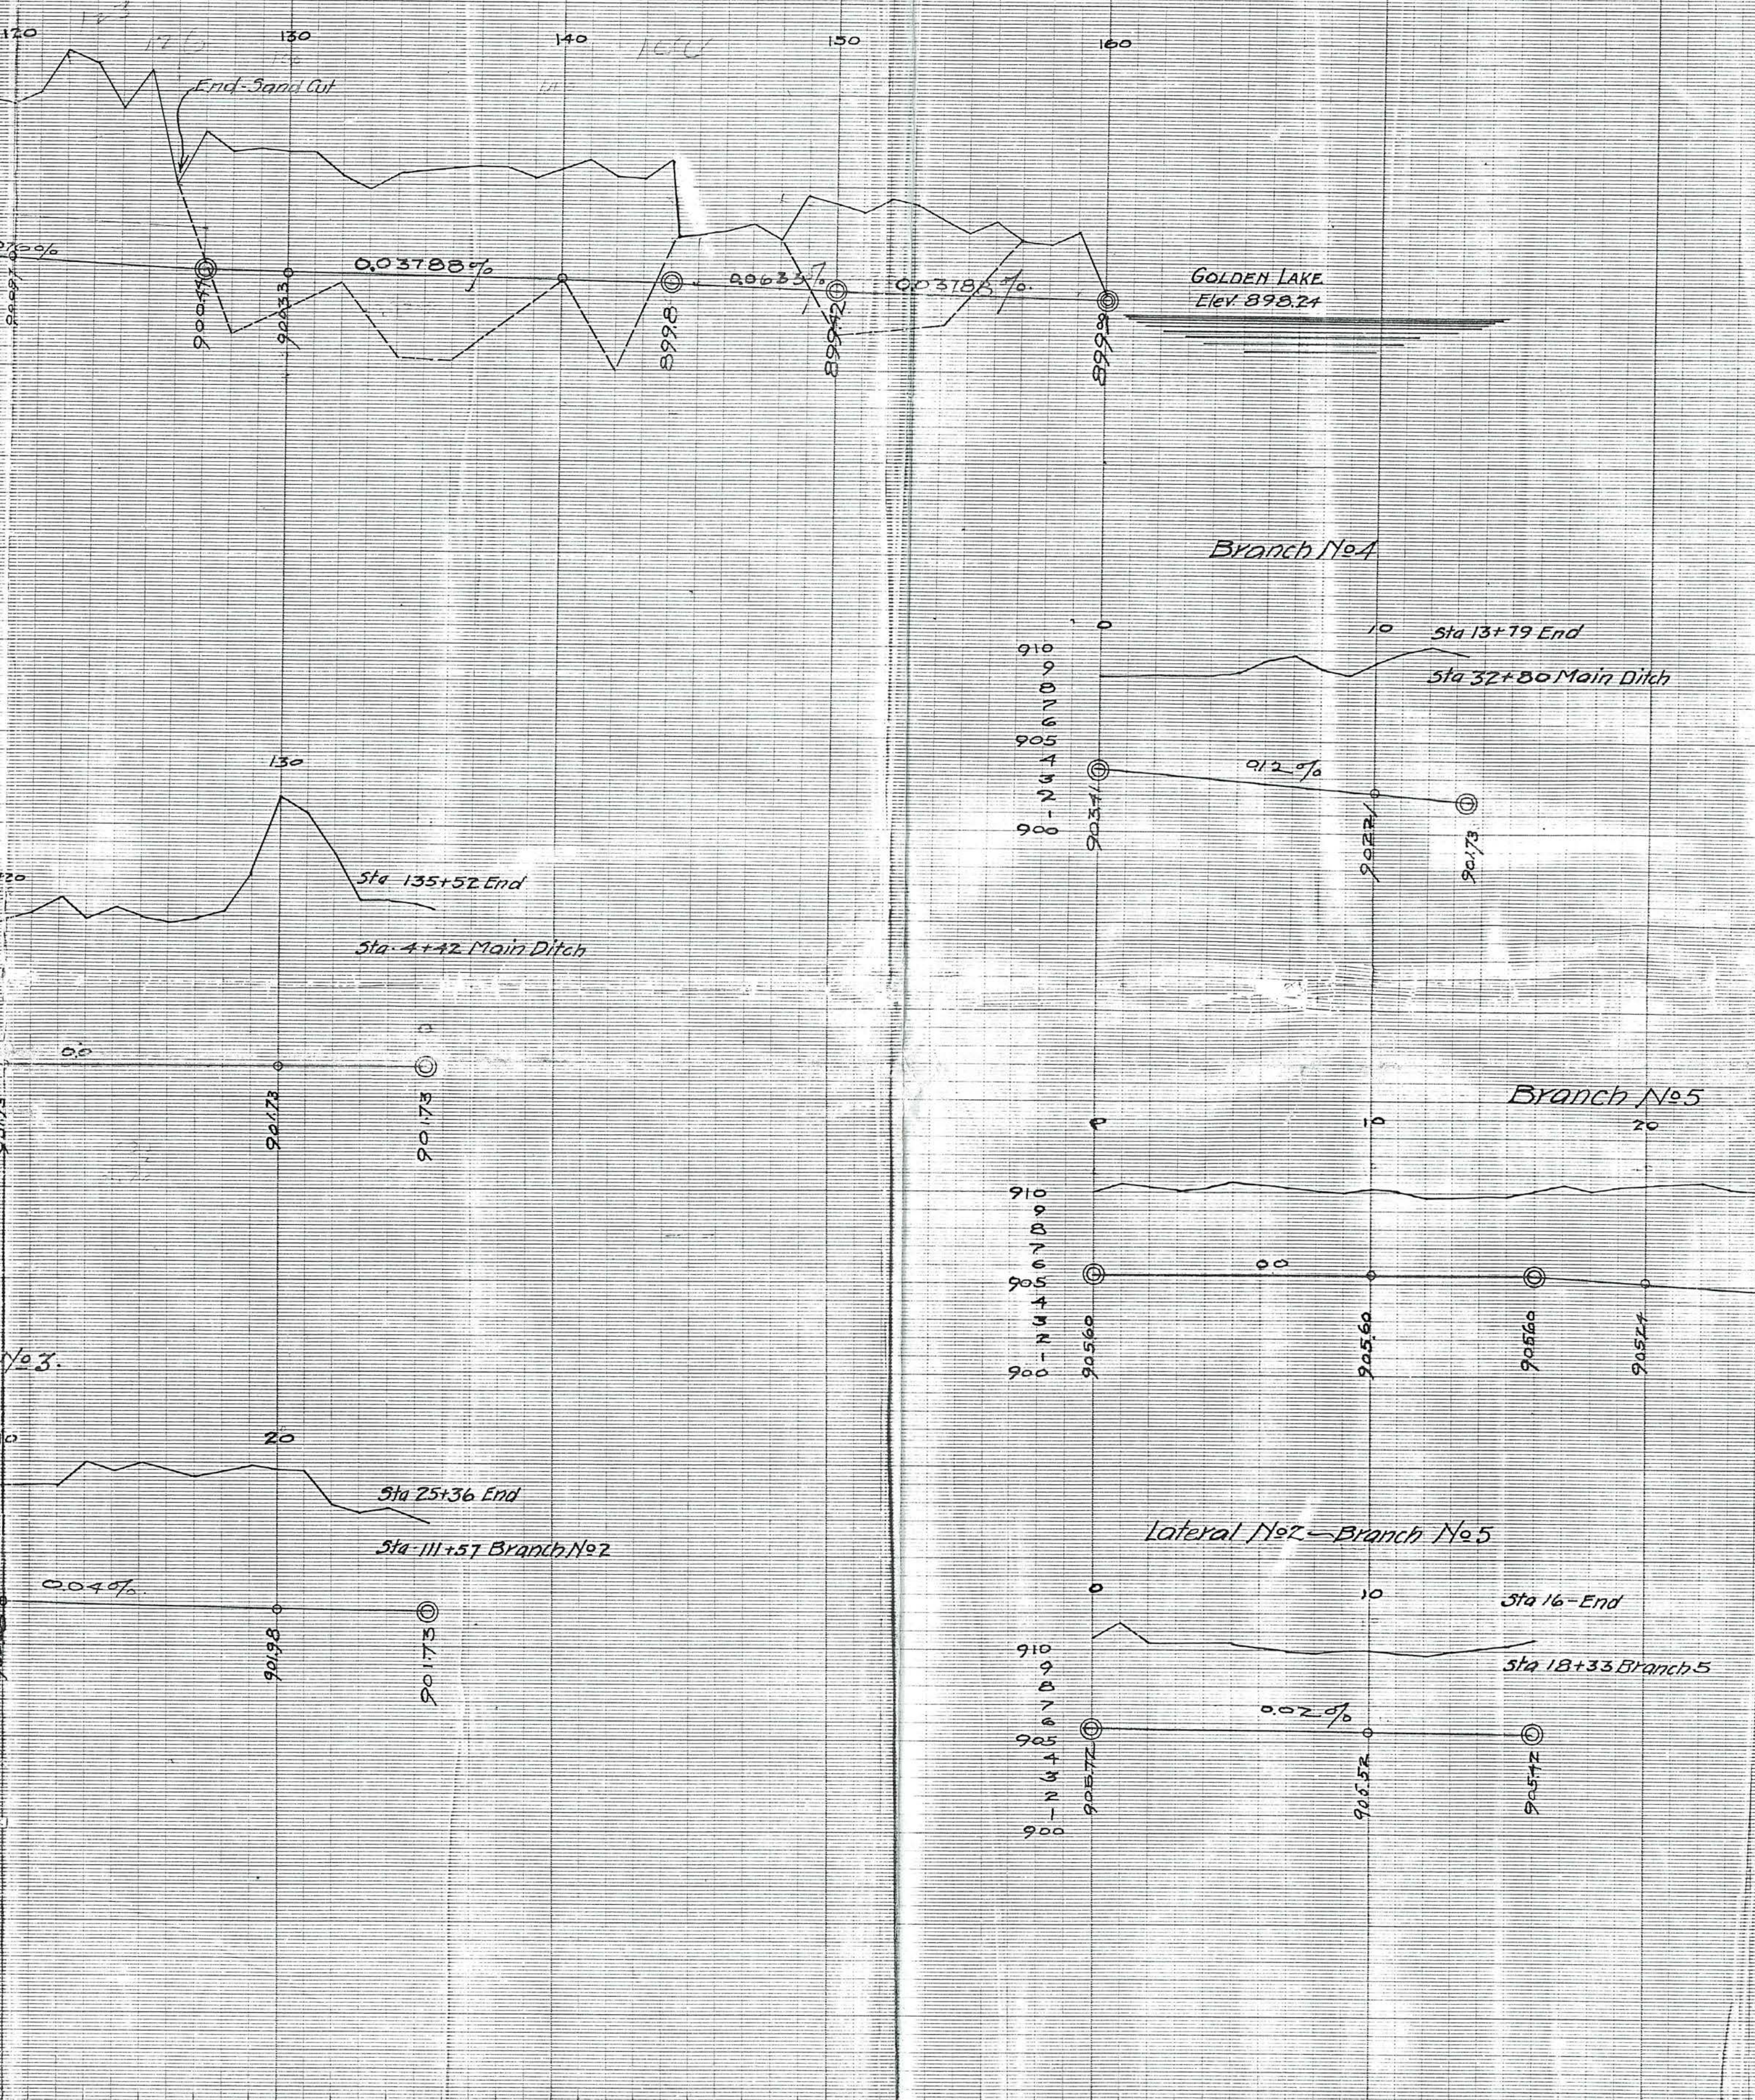
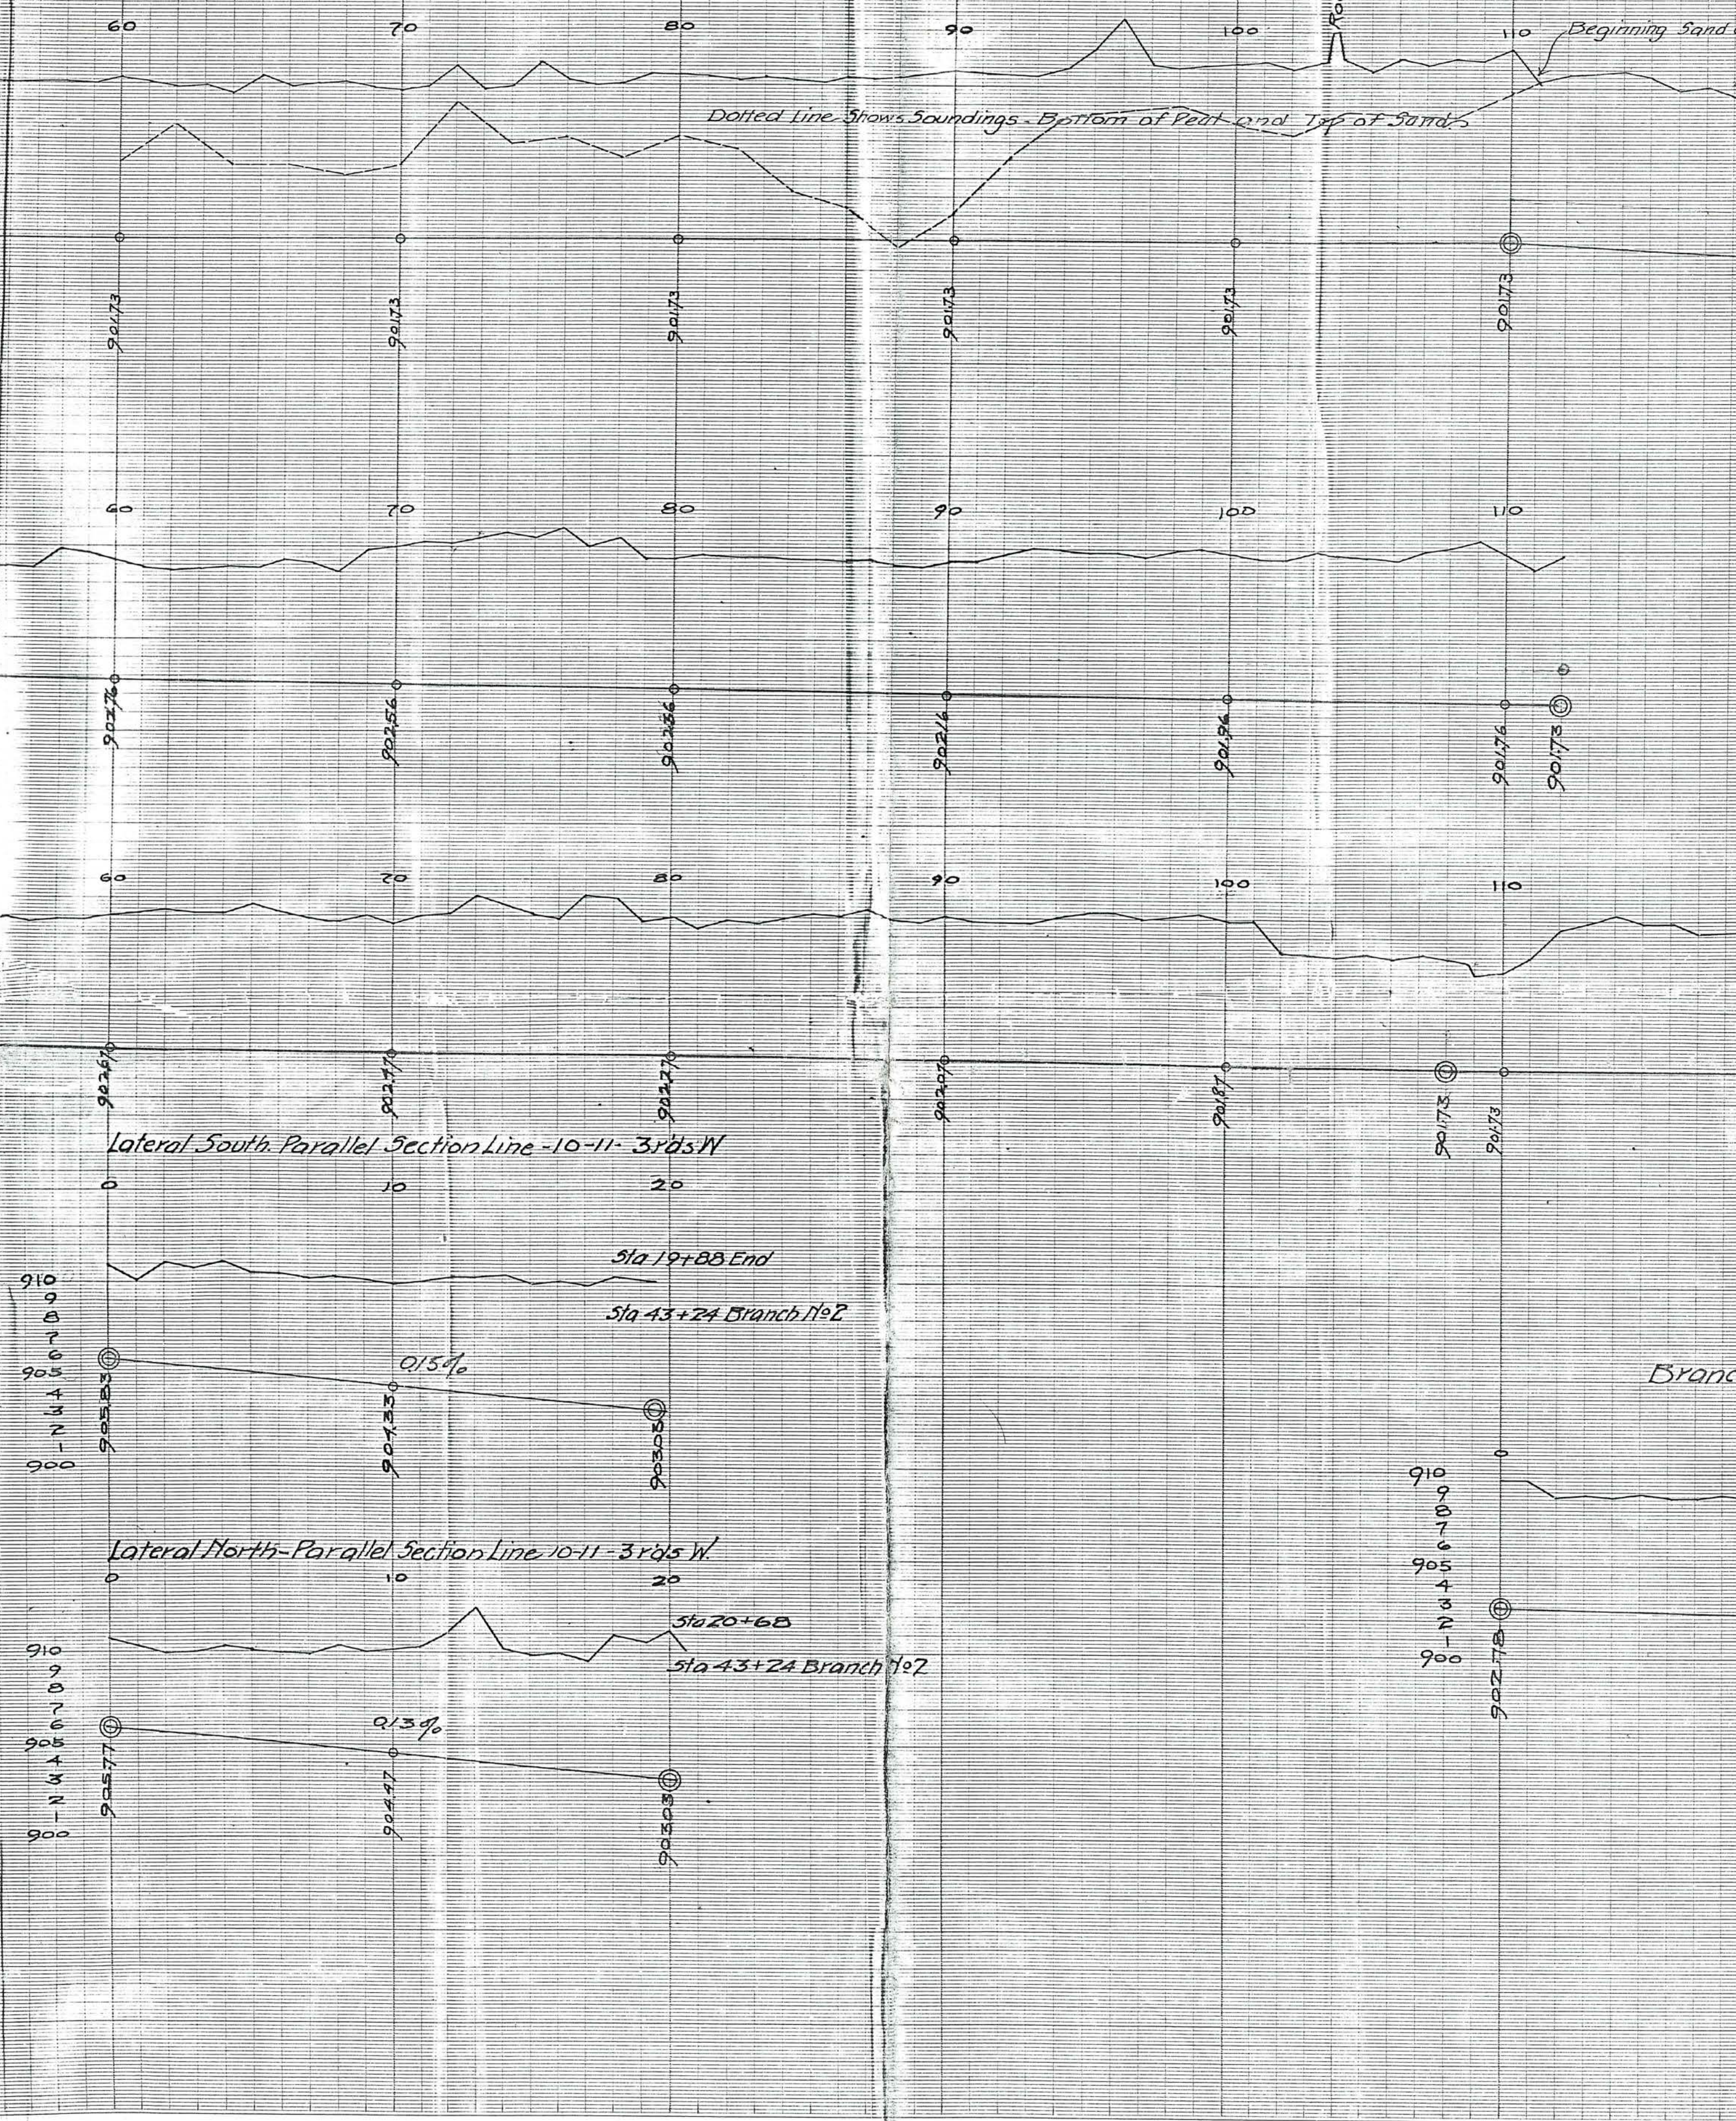


PROFILE OF DITCH NO. 53, ANOKA COUNTY, MINN.
 JAMES CORR. ENGINEER

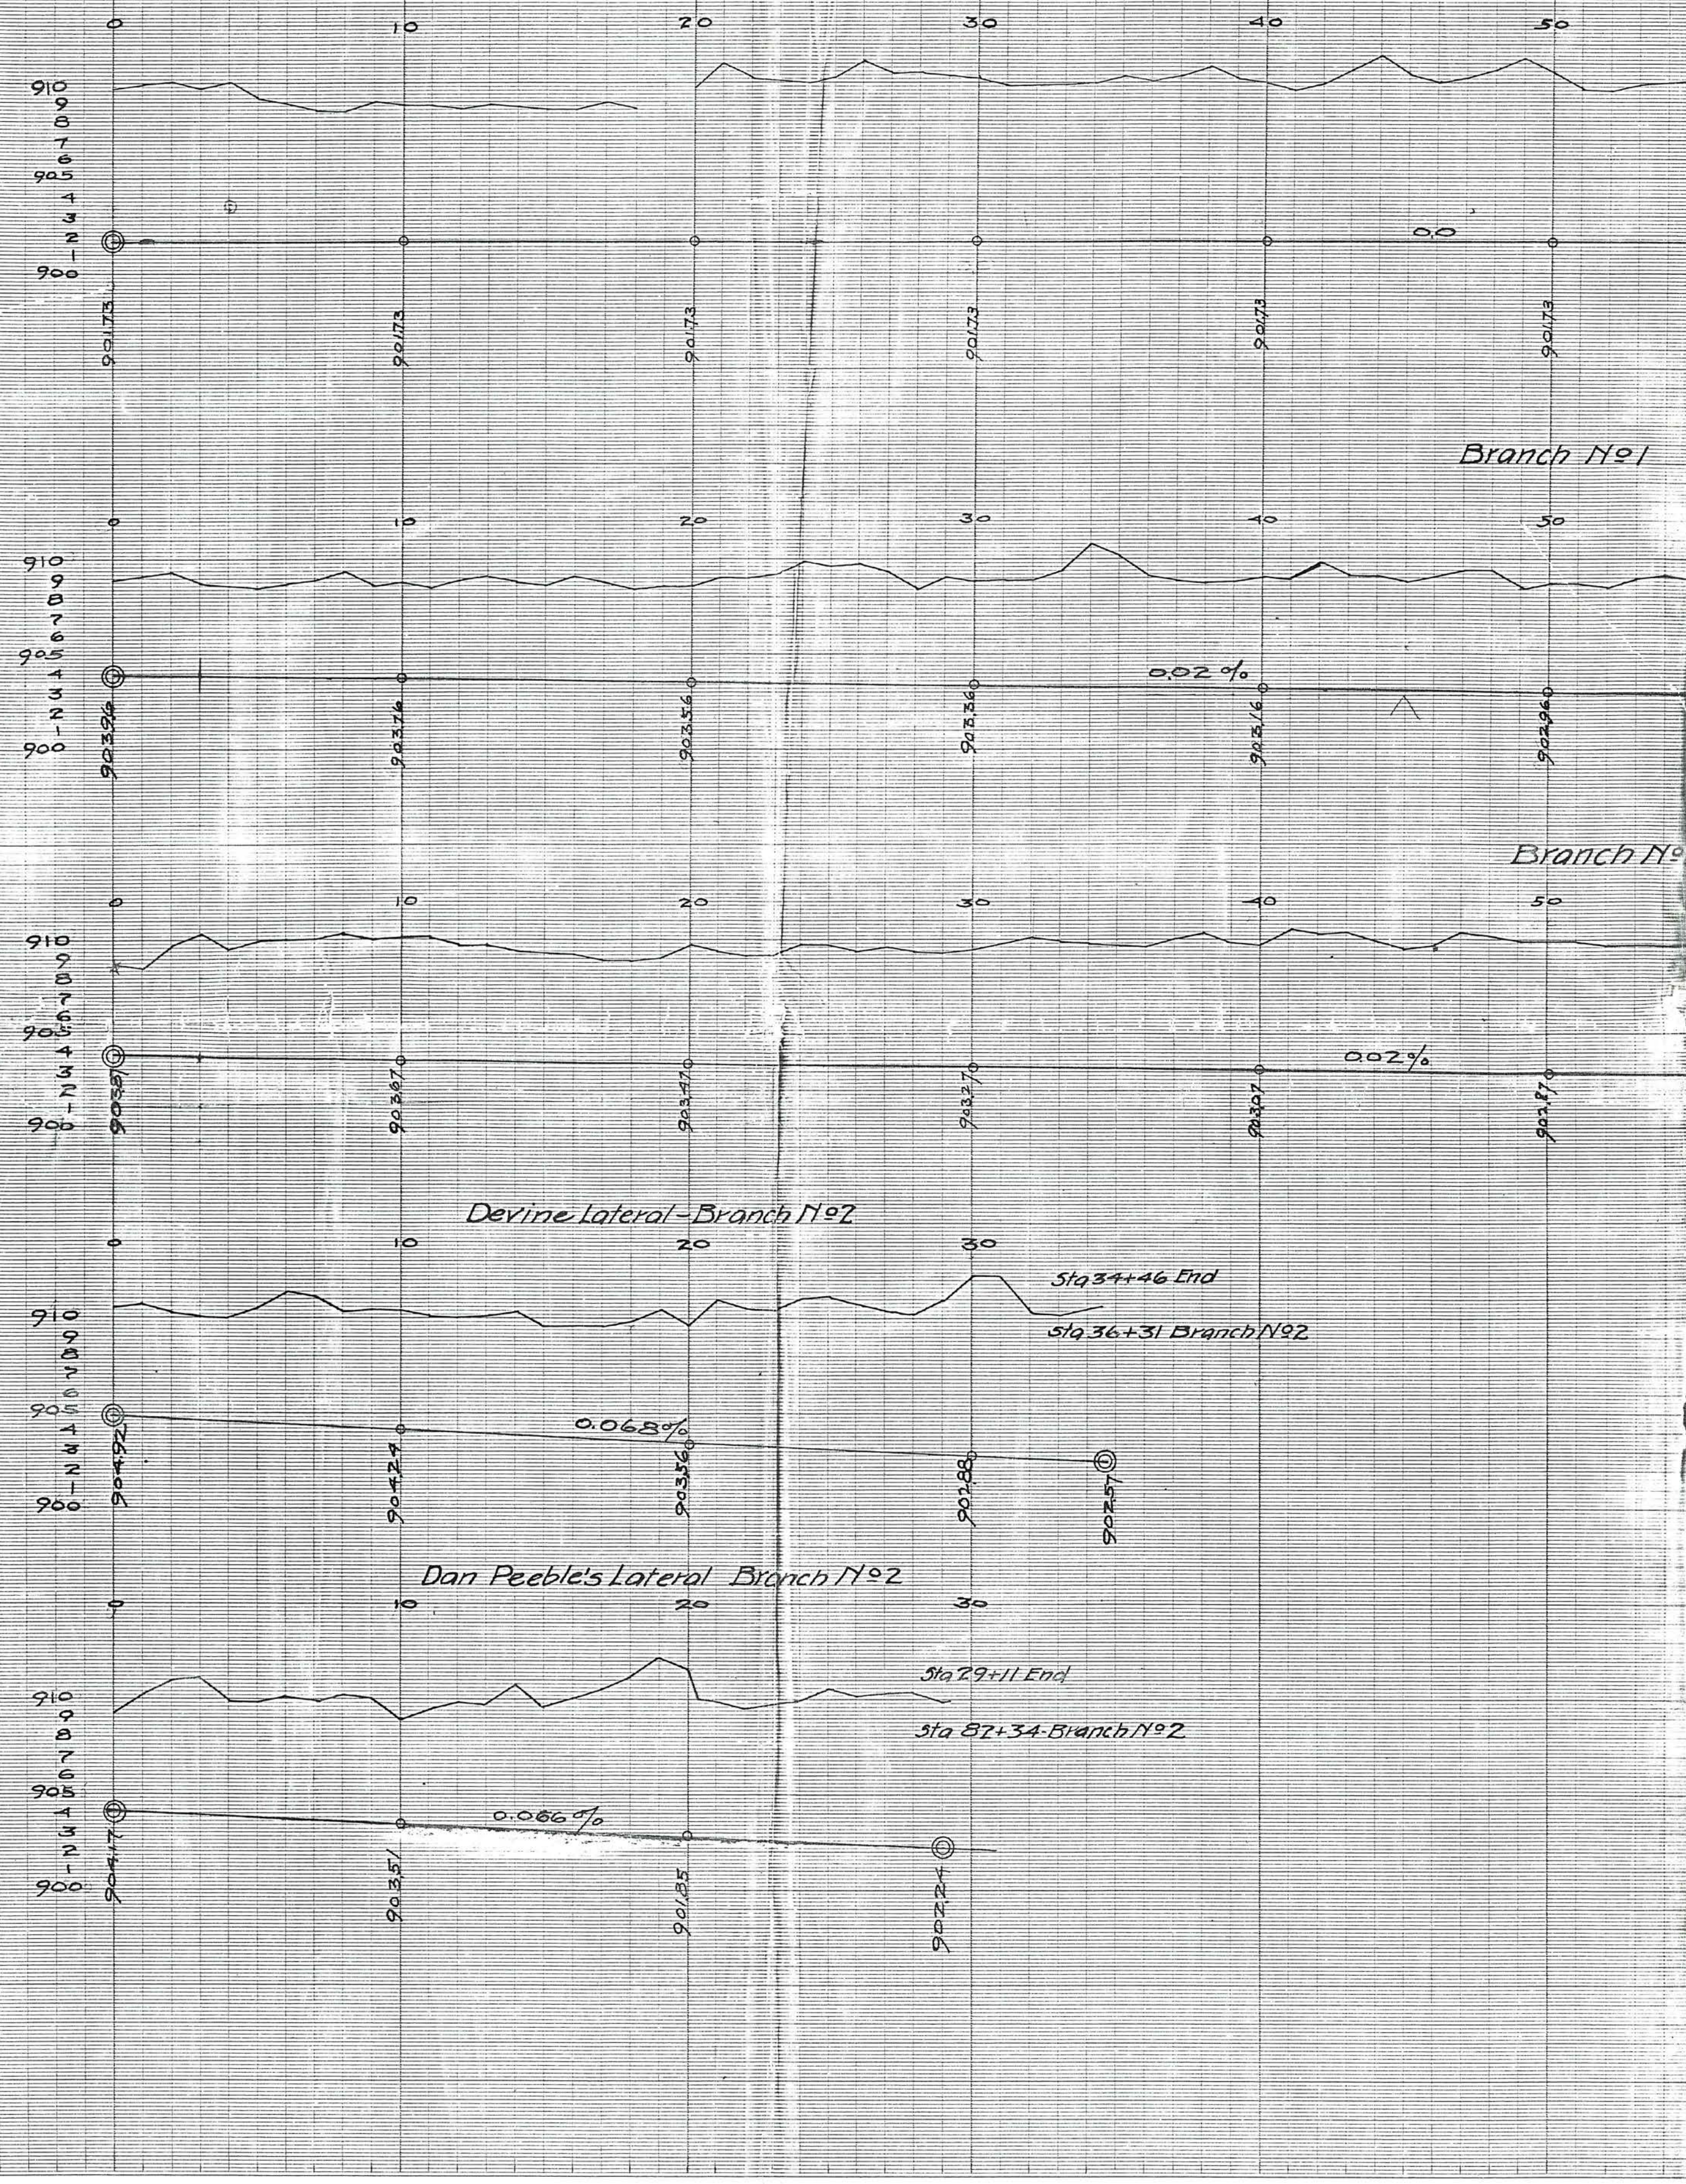

Copied from original on 2/9/96
 by [Signature]