


ELEVATION (FEET)

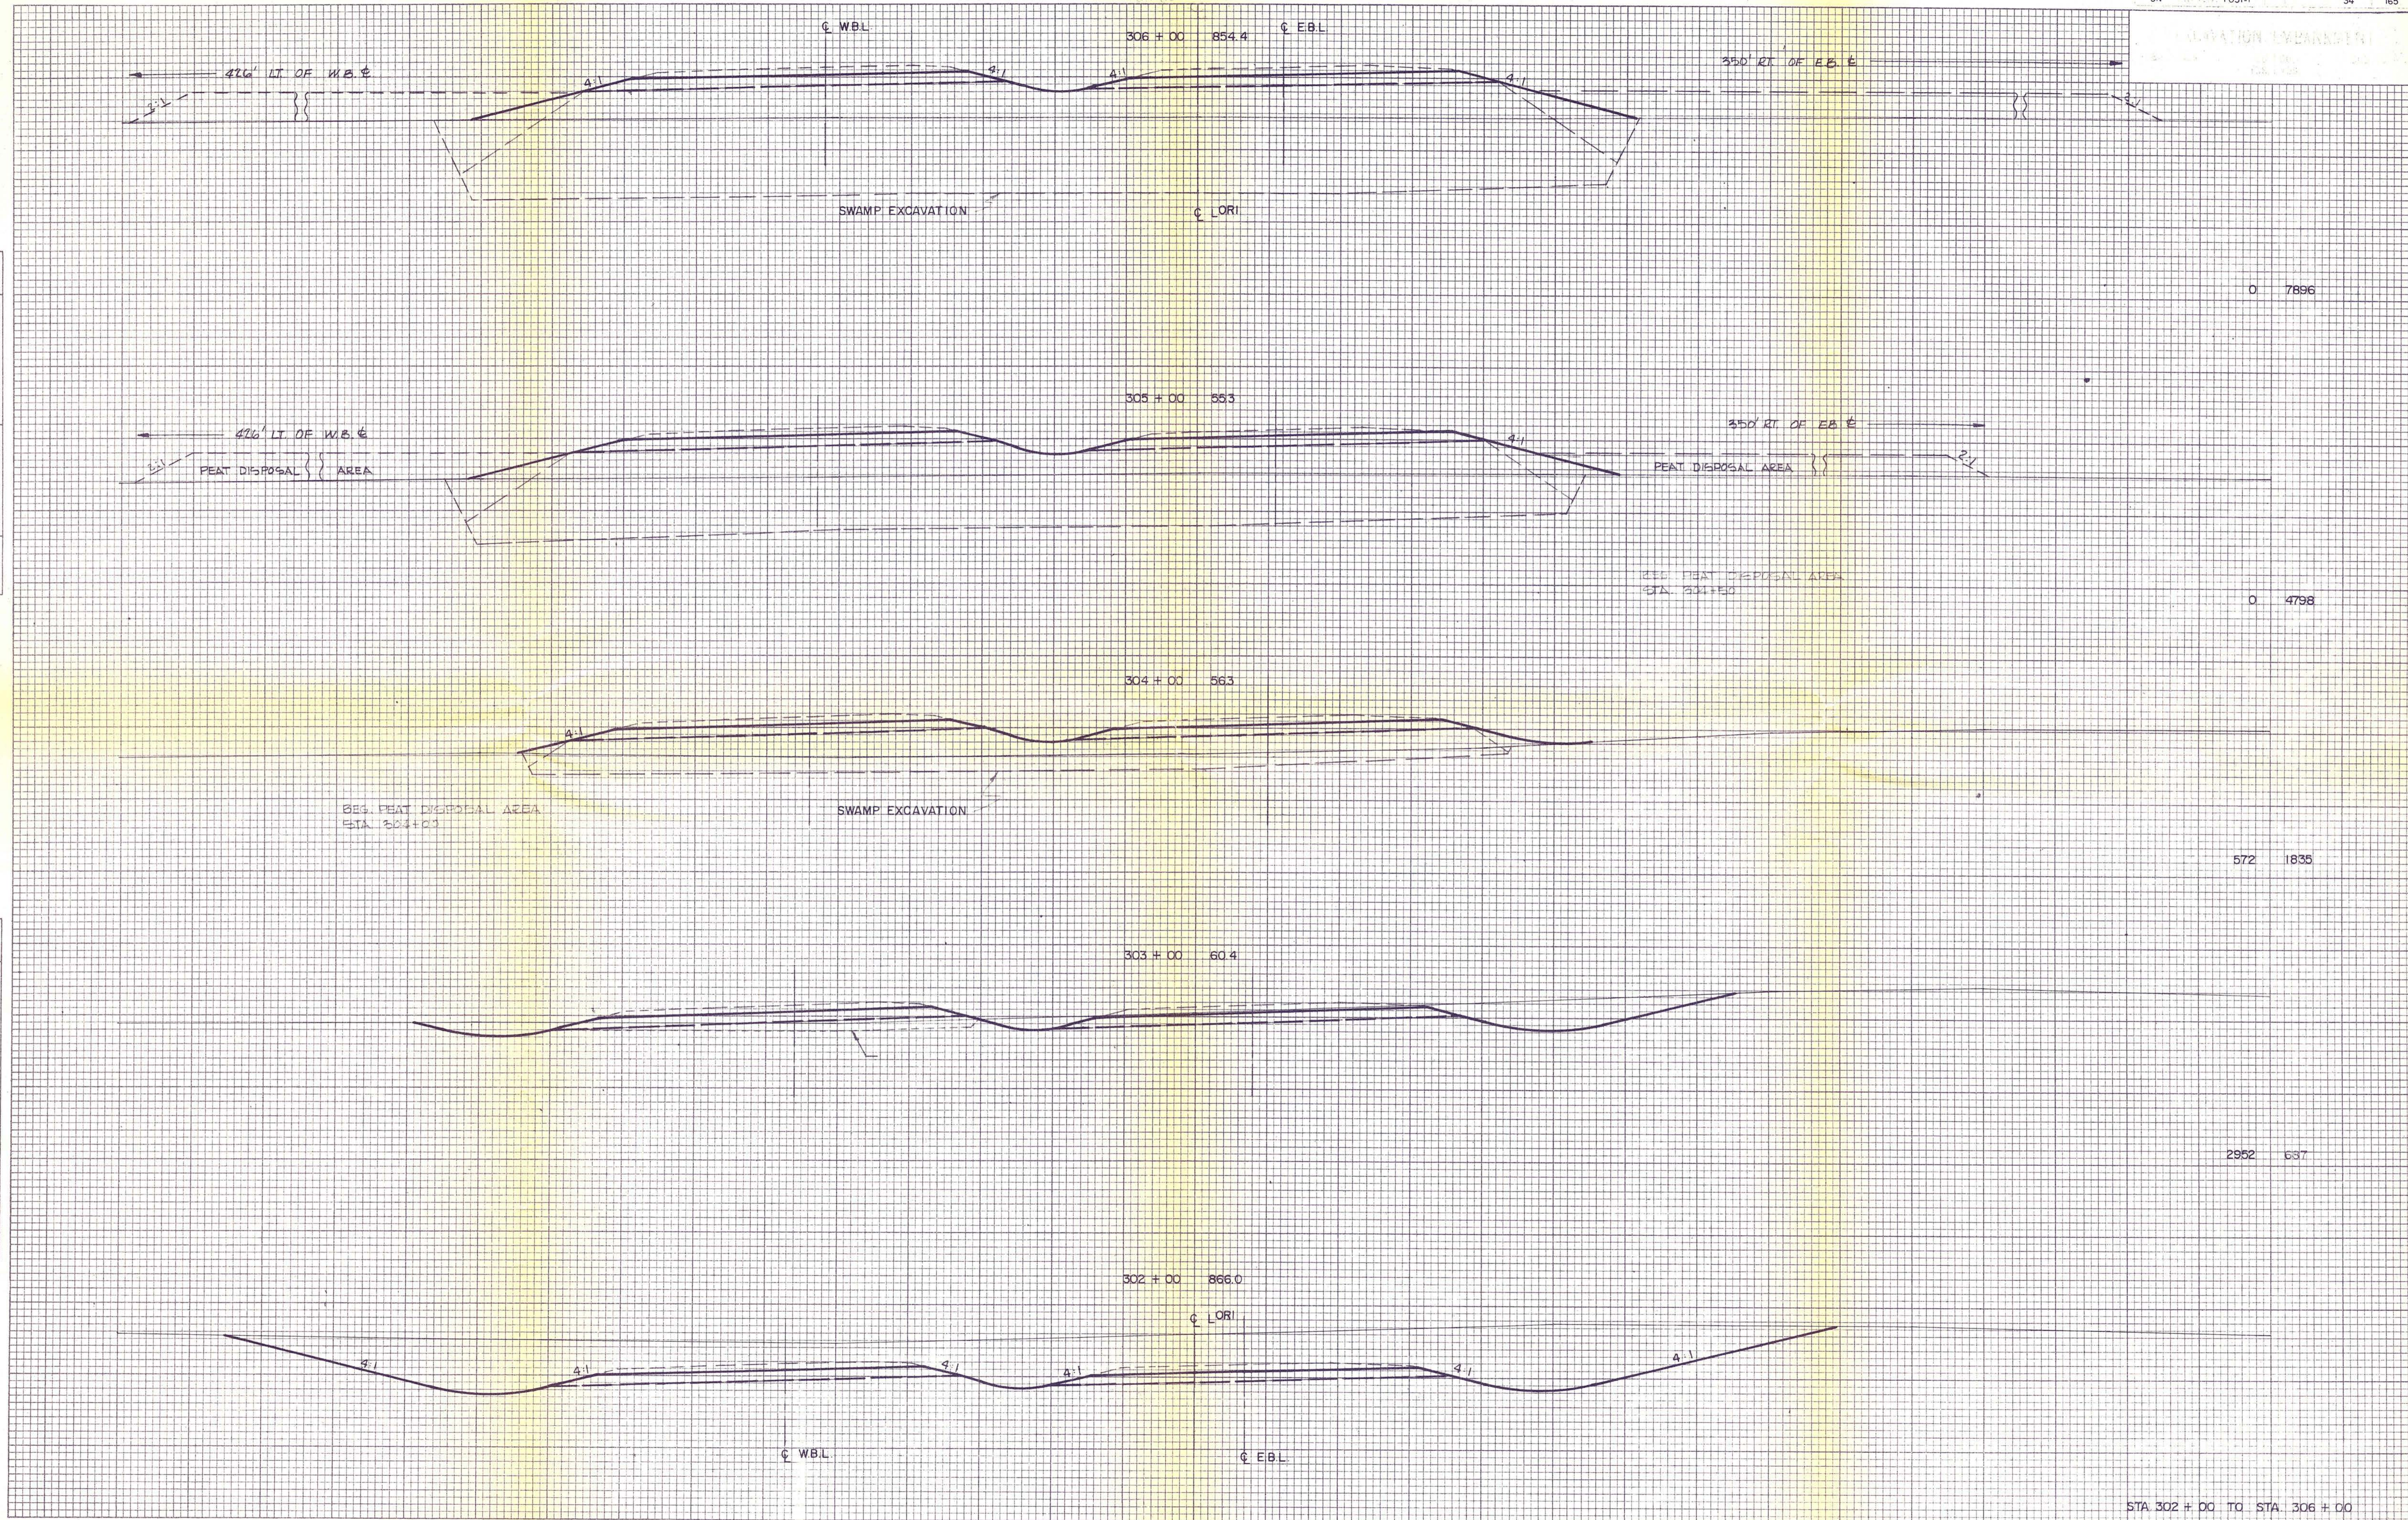

0 7896

0 4798

572 1835

2952 637

STA 302 + 00 TO STA 306 + 00

FINAL SURVEY NOTE BOOK NO. SURVEYED BY: DATE: REVISIONS: AREA CHECKED:

ORIGINAL SURVEY NOTE BOOK NO. SURVEYED BY: DATE: REVISIONS: AREA CHECKED: