
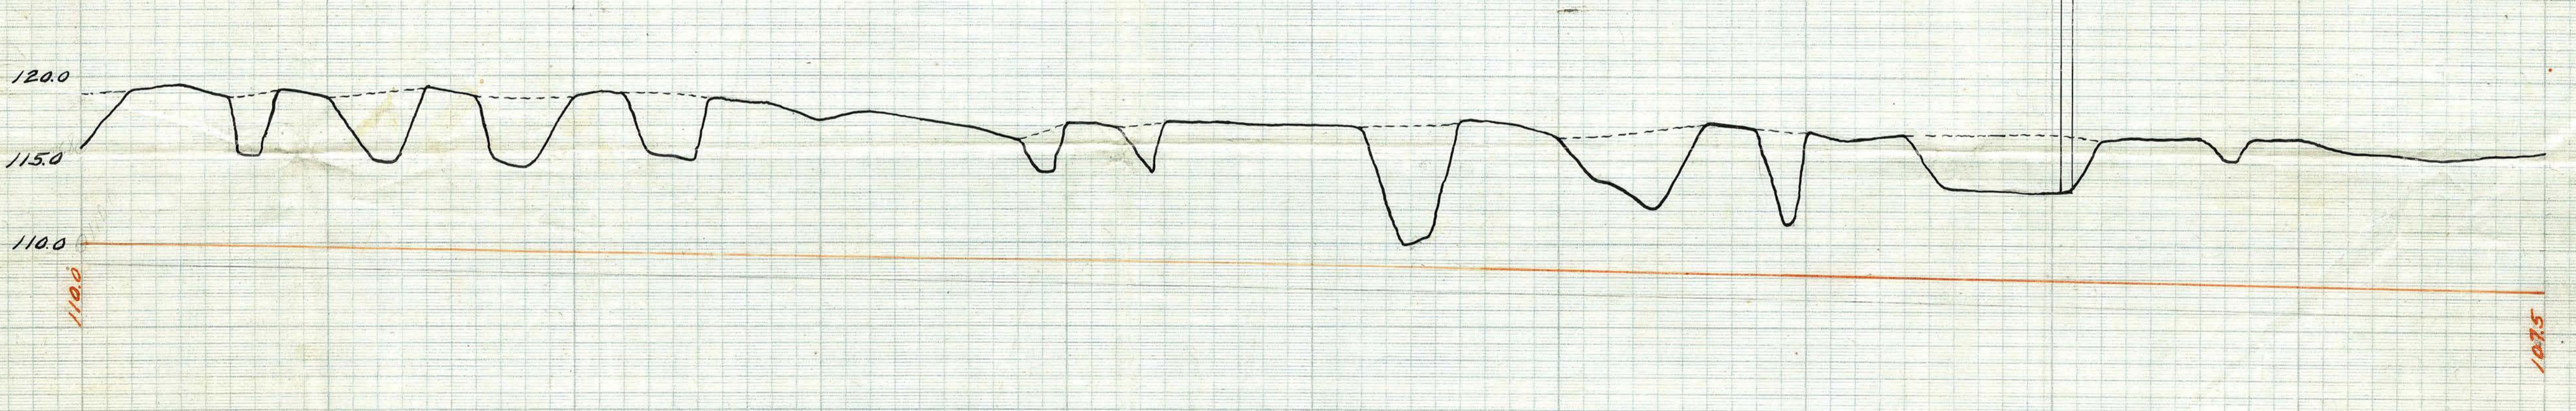
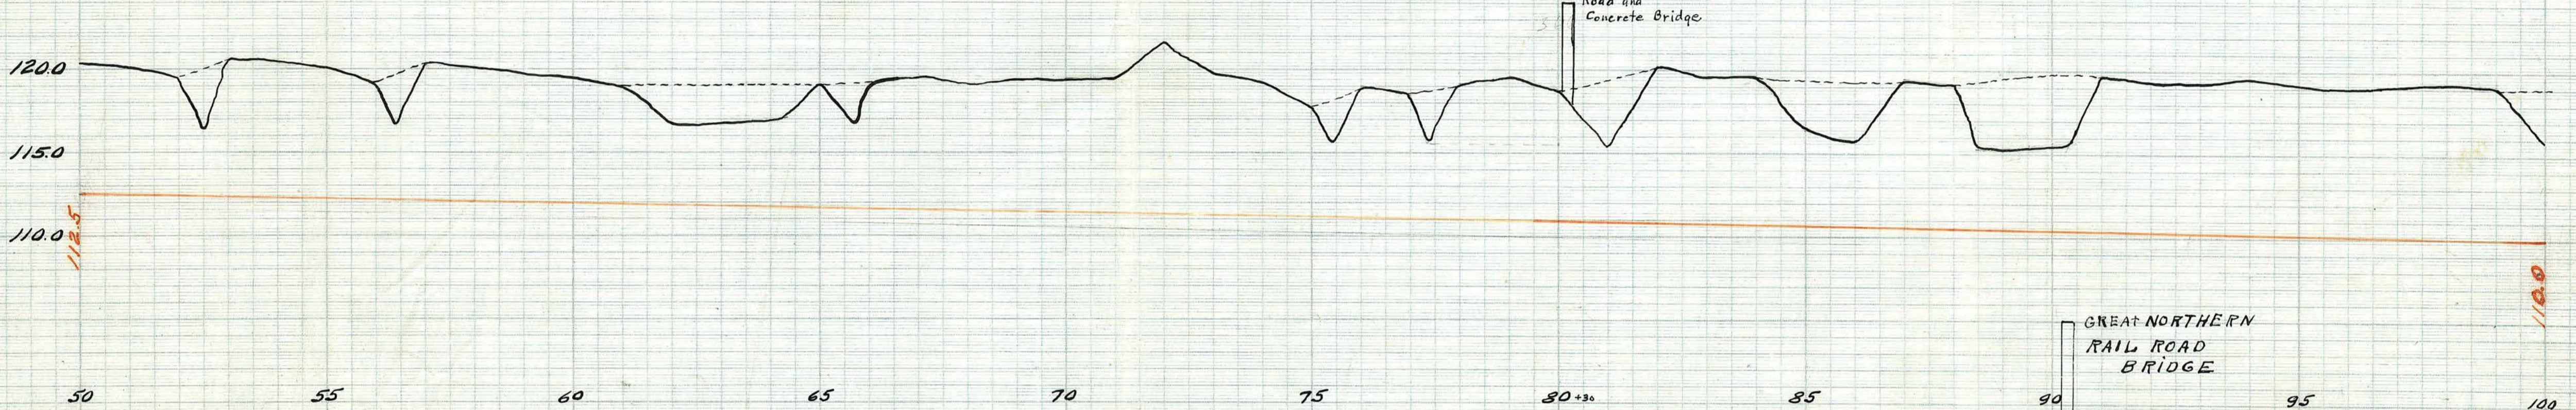






PROFILE
 COUNTY DITCH NO. 57
 W.L. RIDGE Eng. 1916
 Sheet #1

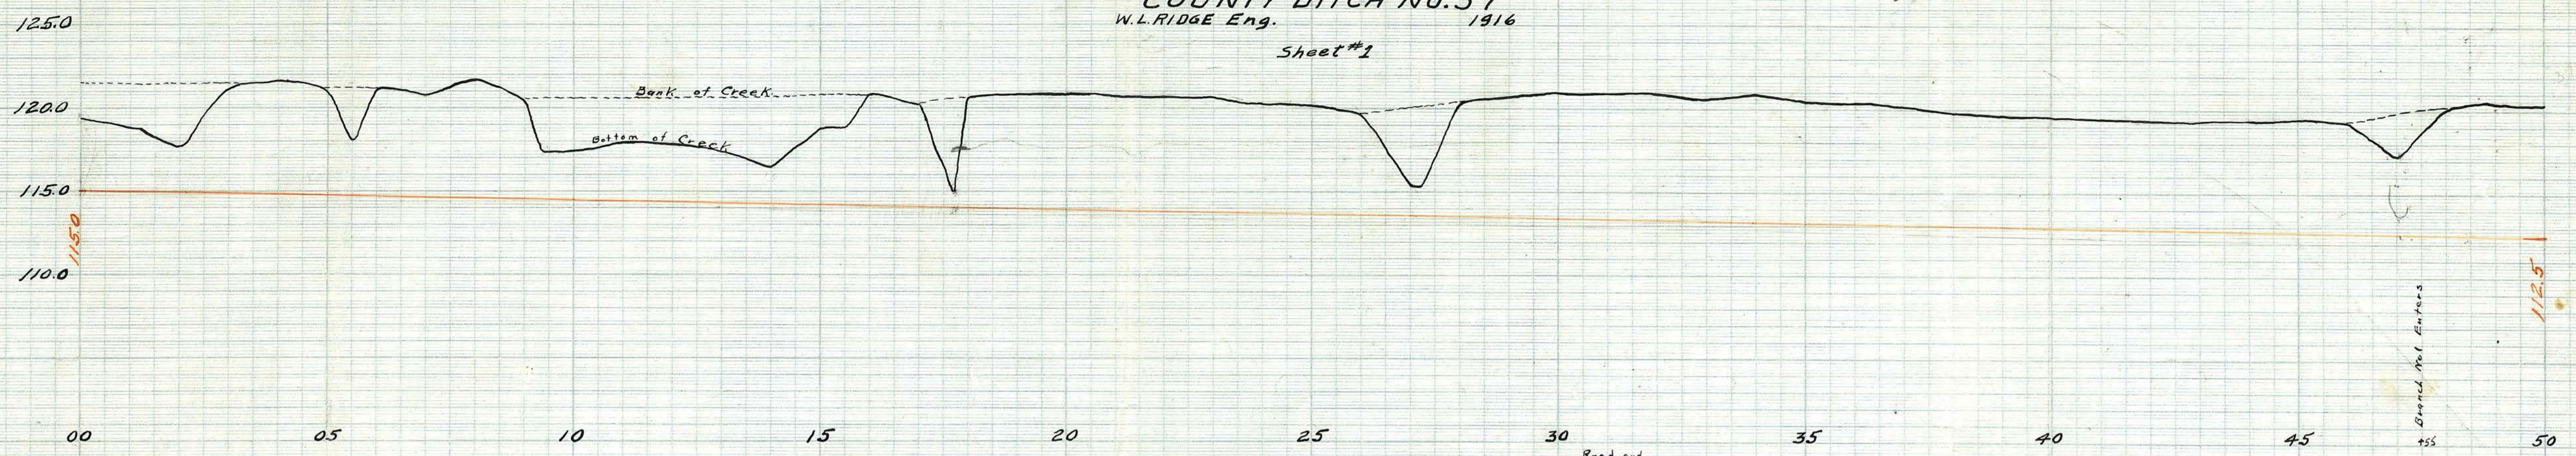

Profile Tracing Cloth
 Plate No. 428

Profile Tracing Cloth
 Plate No. 428

PROFILE
COUNTY DITCH NO. 57
Sheet No. 2

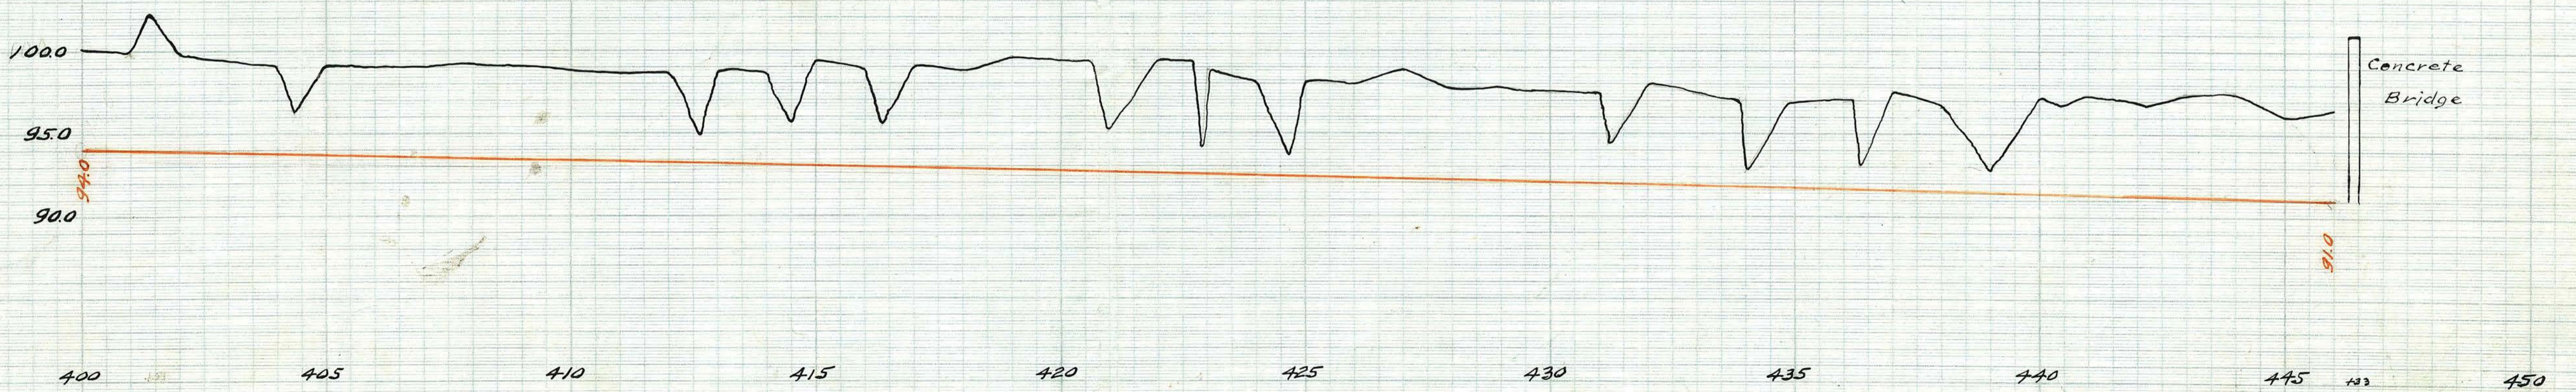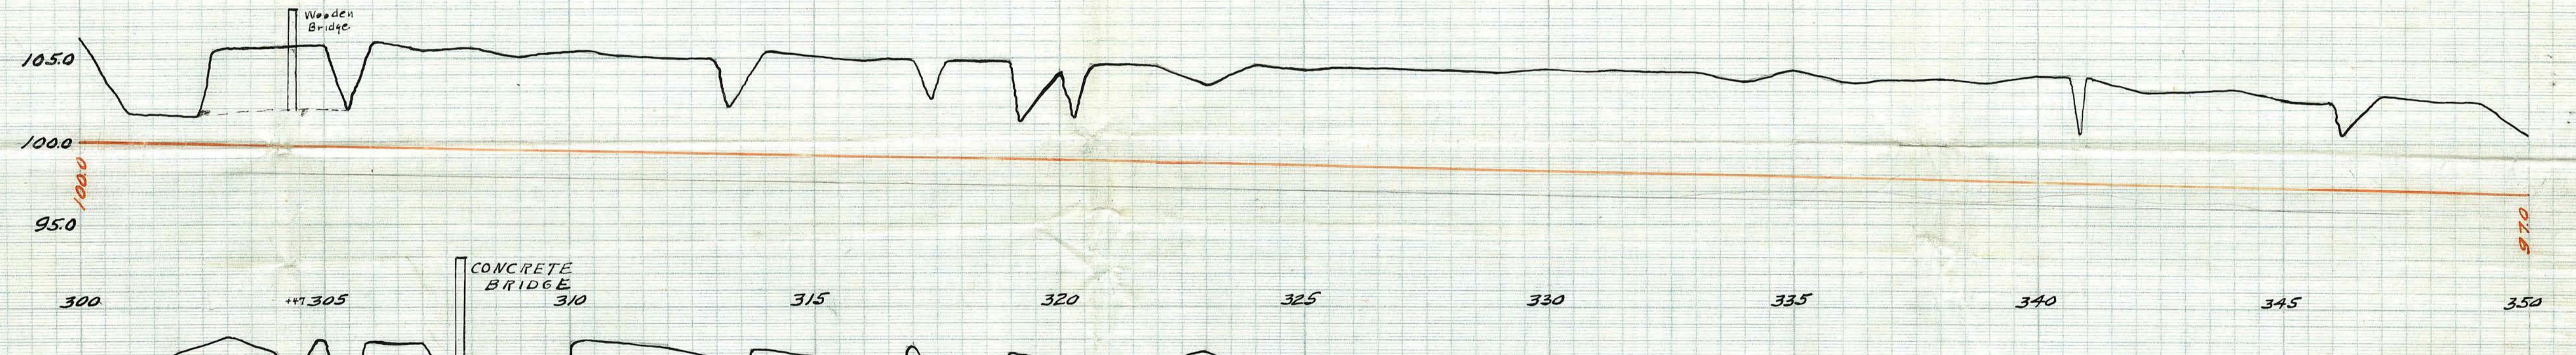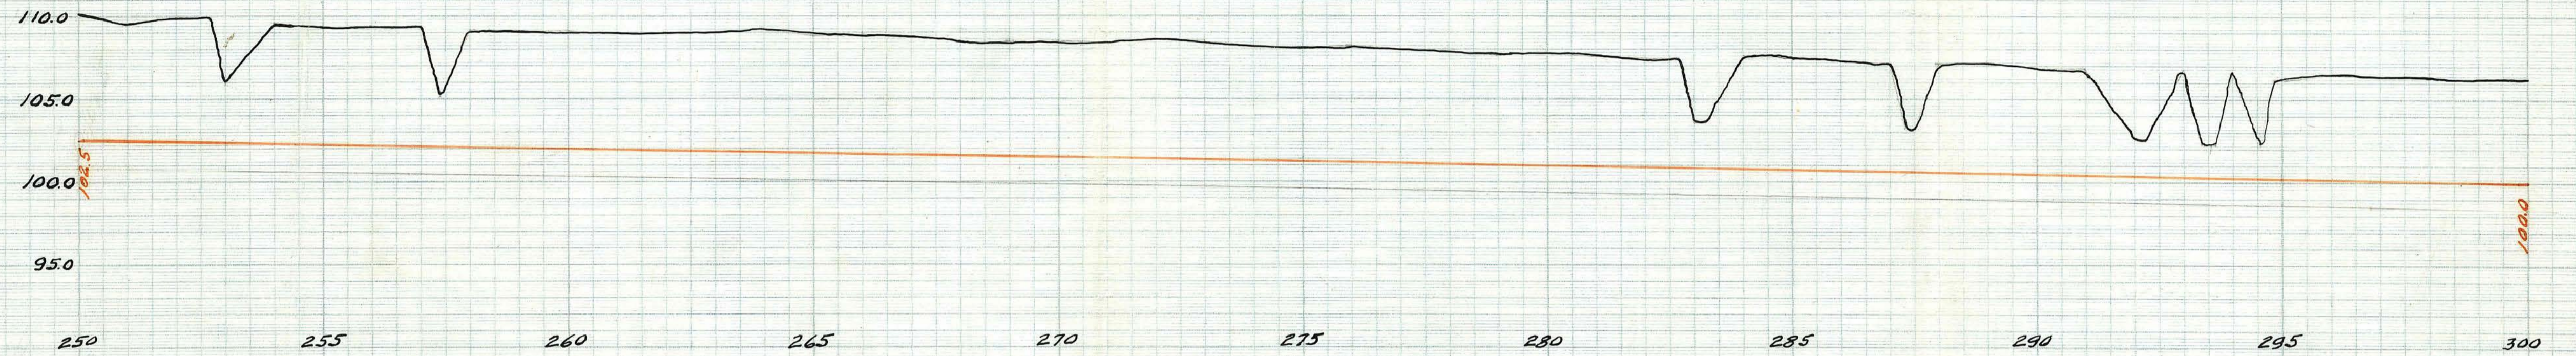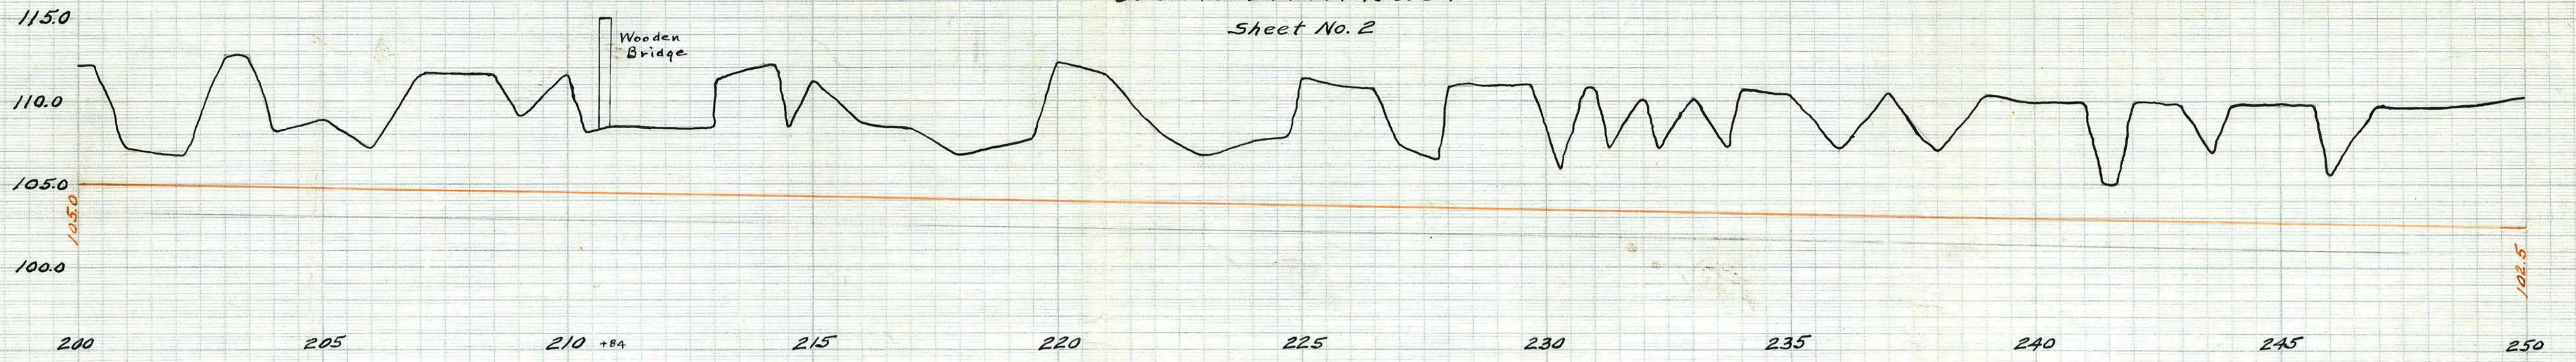

20
19/0

