


PROFILE
COUNTY DITCH NO. 57
W.L. RIDGE Eng. 1916
Sheet #1

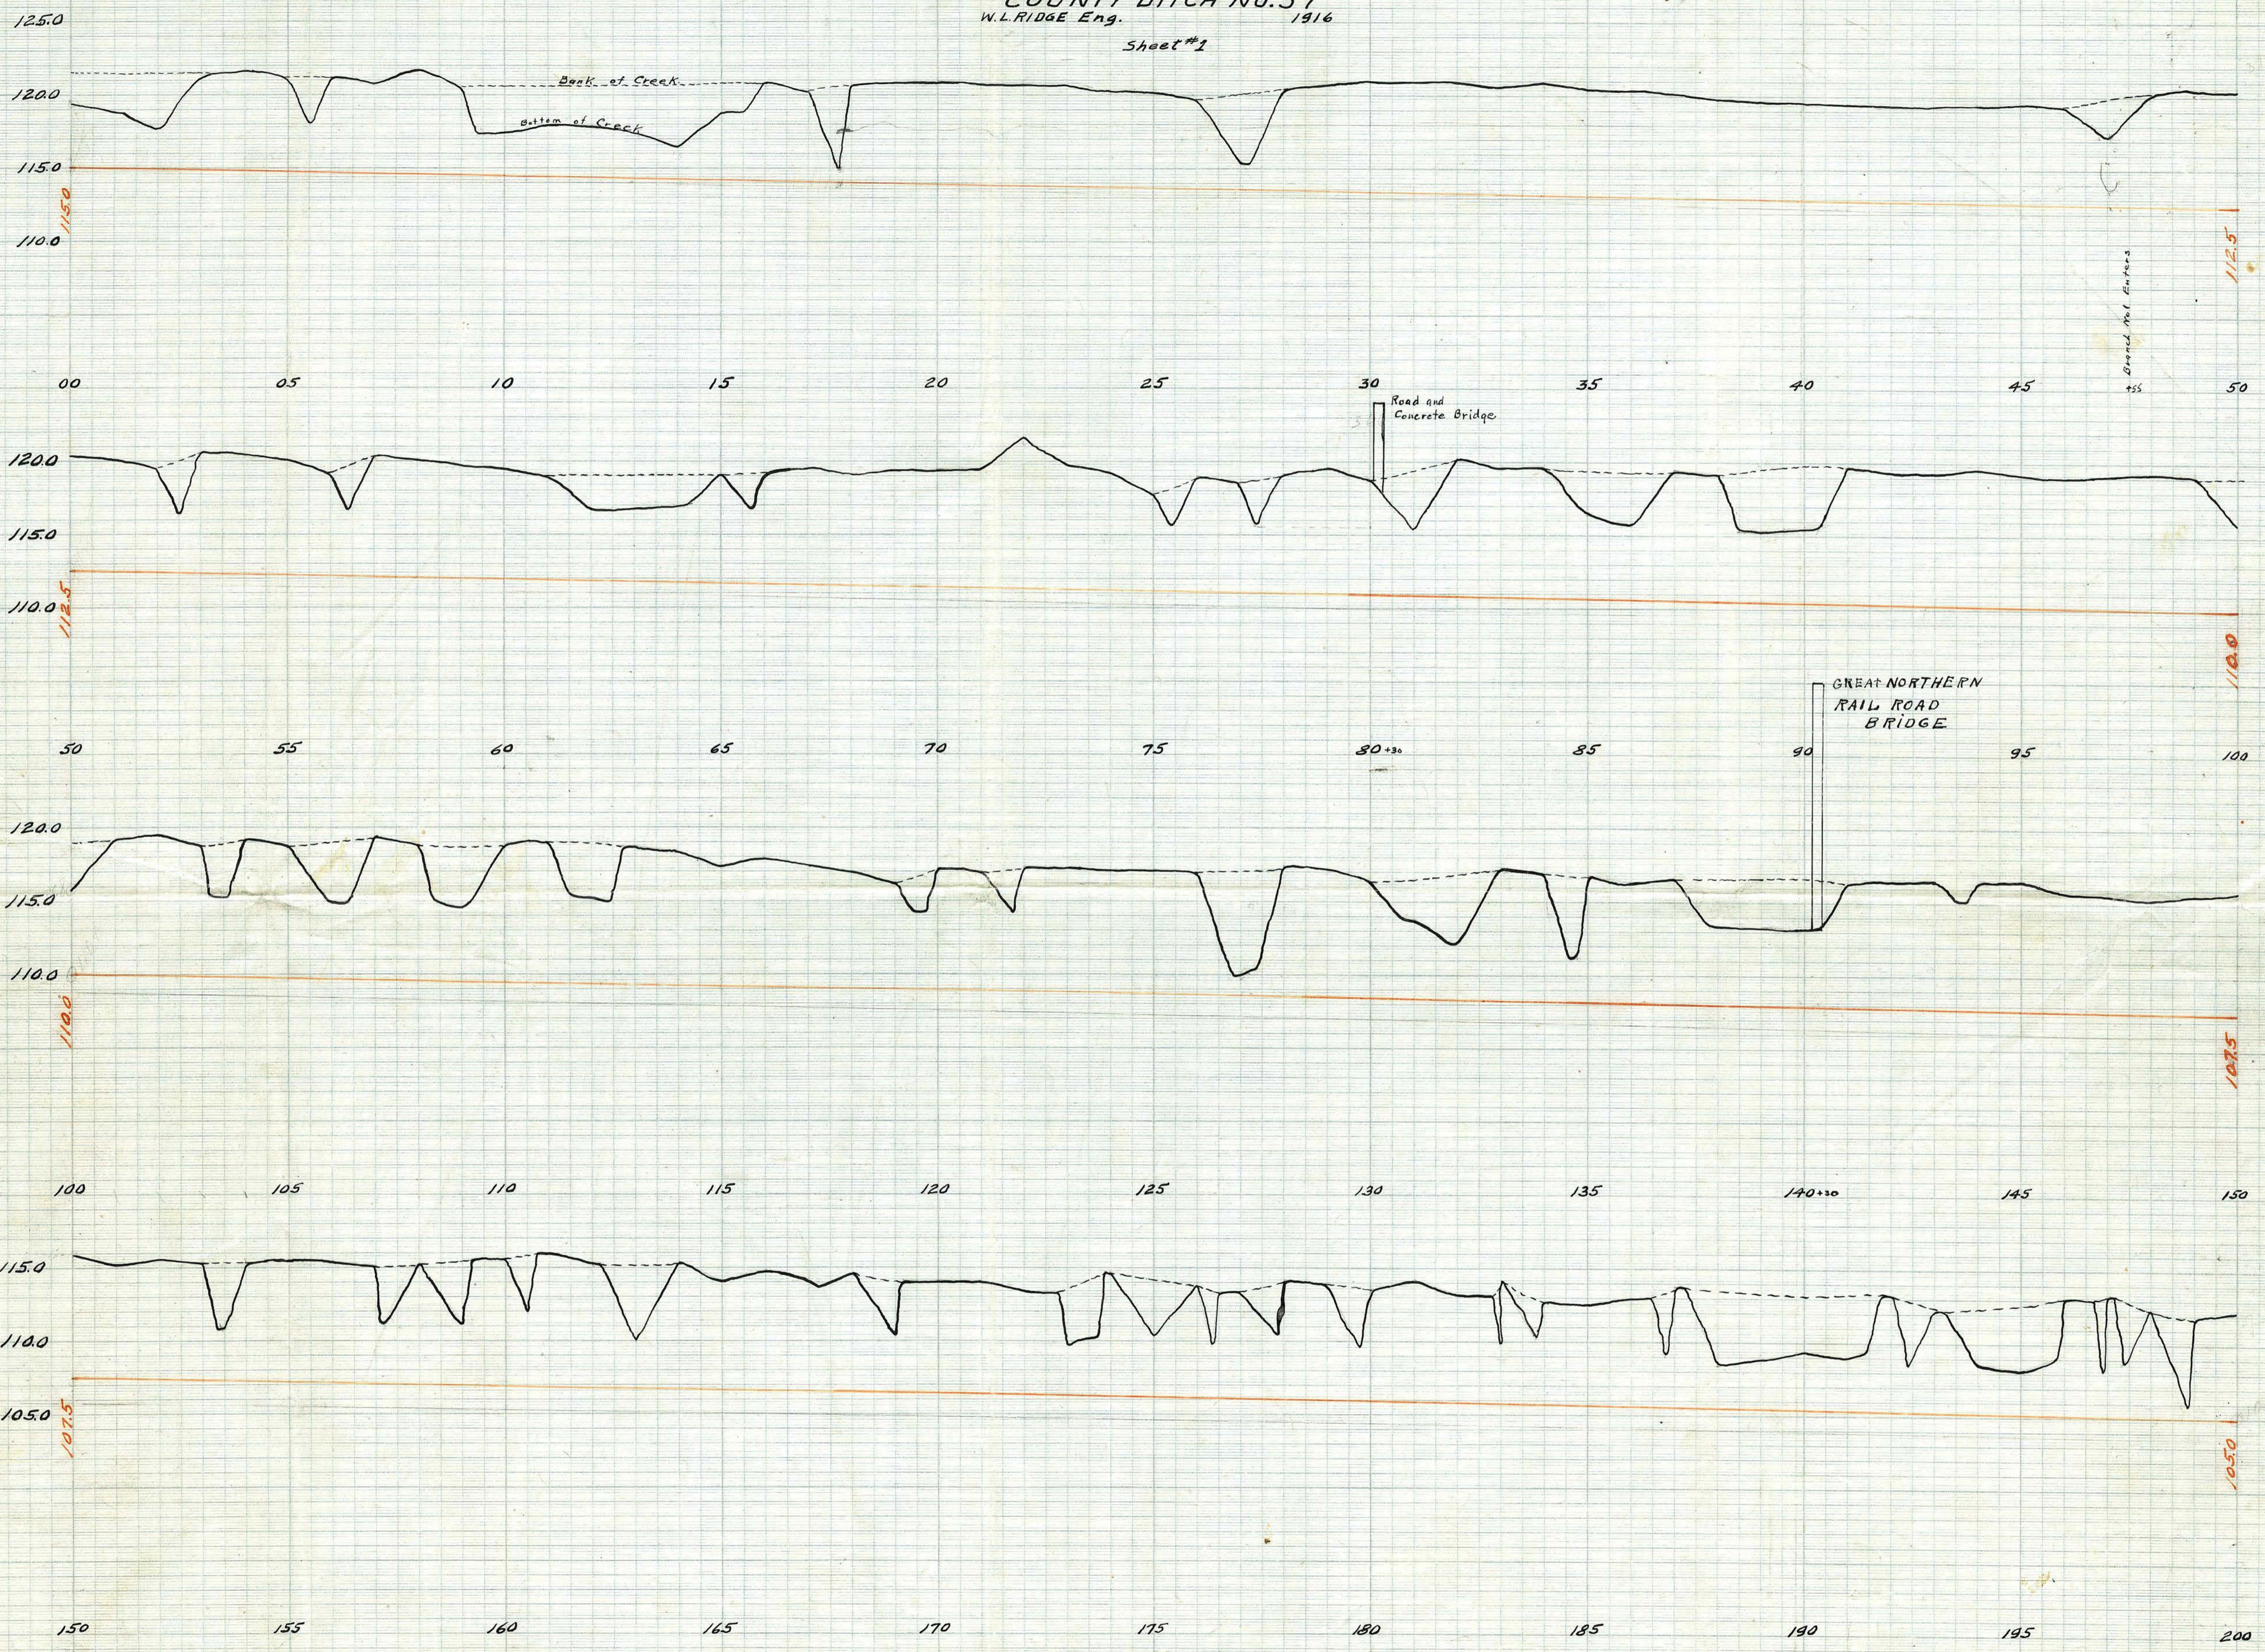

Profile Tracing Cloth
Plate No. 428

Profile Tracing Cloth
Plate No. 428