
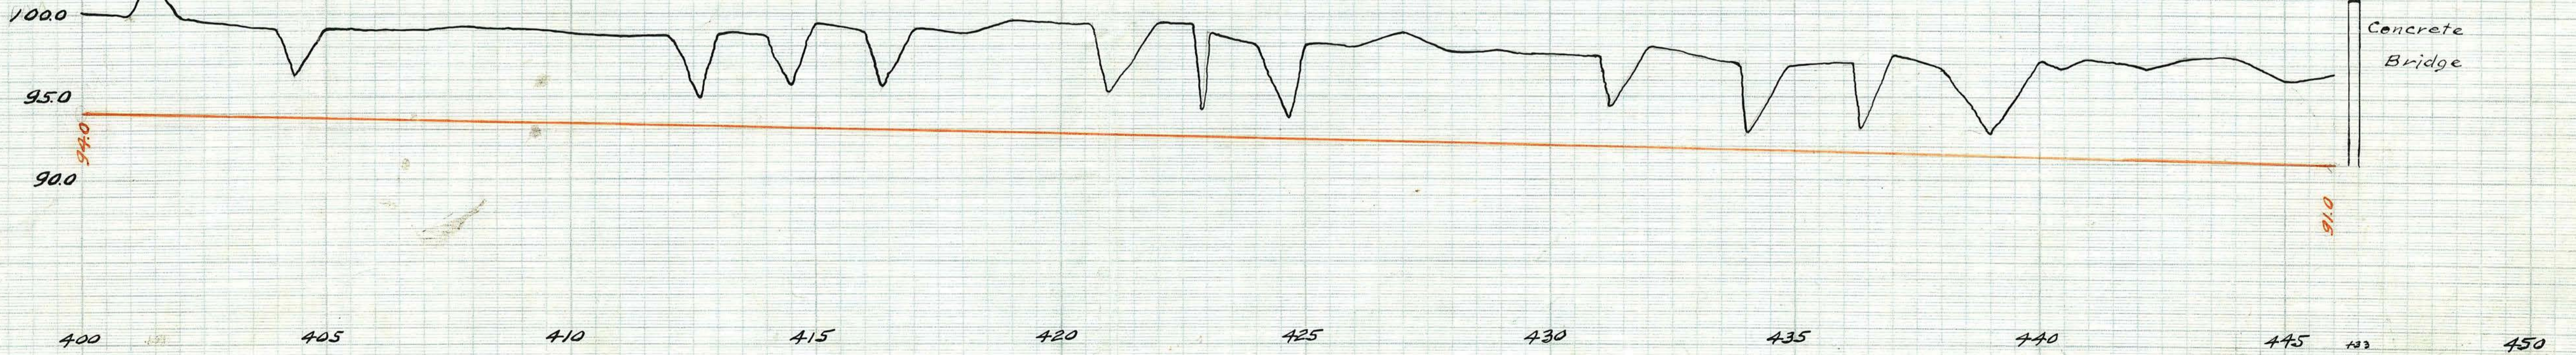
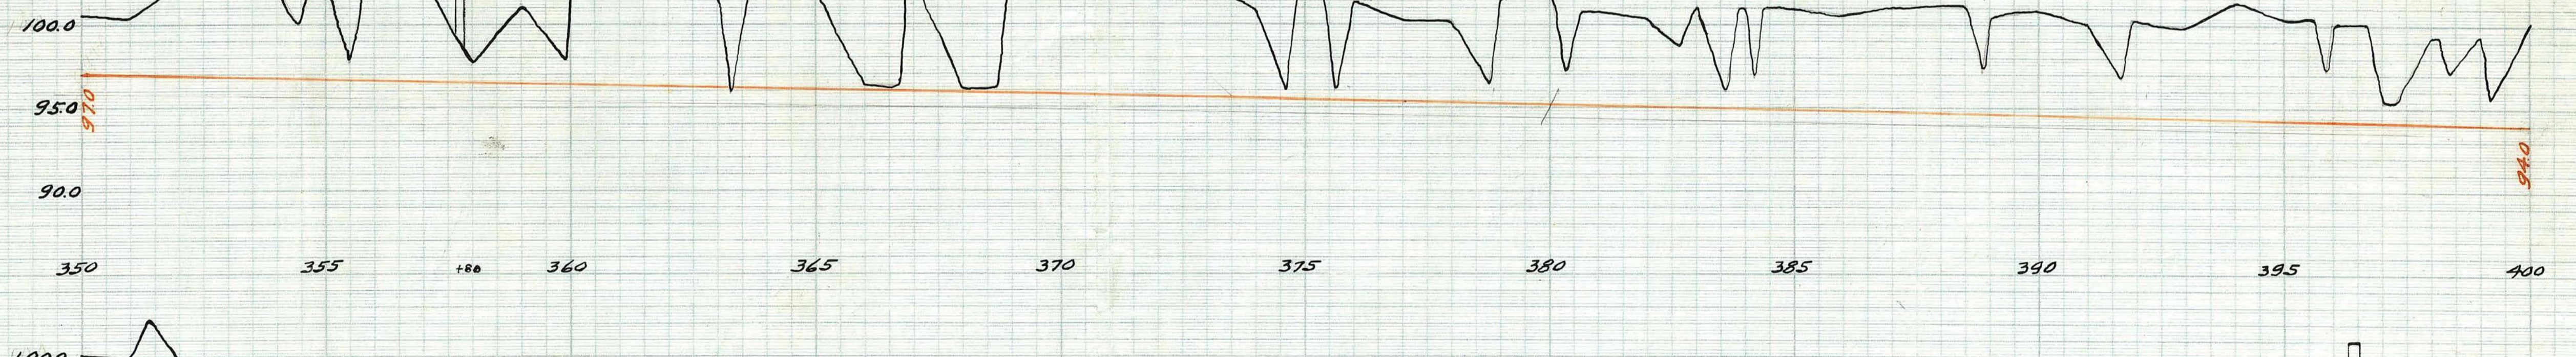
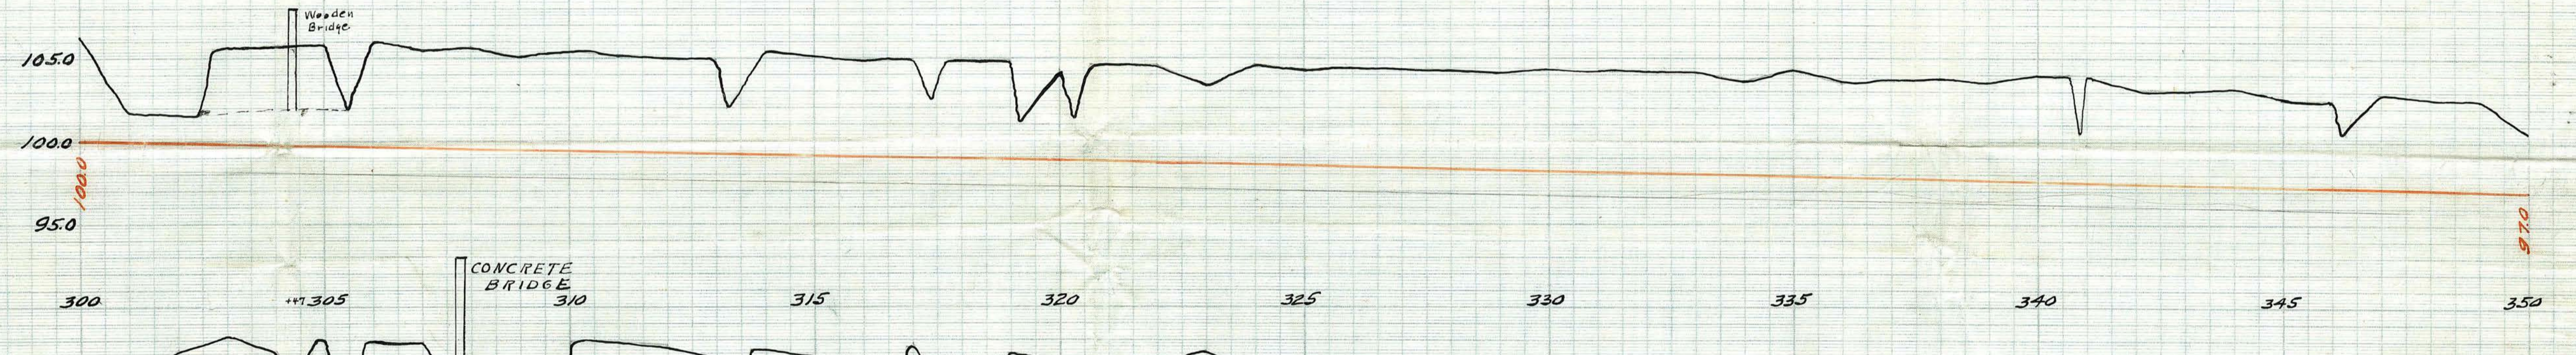
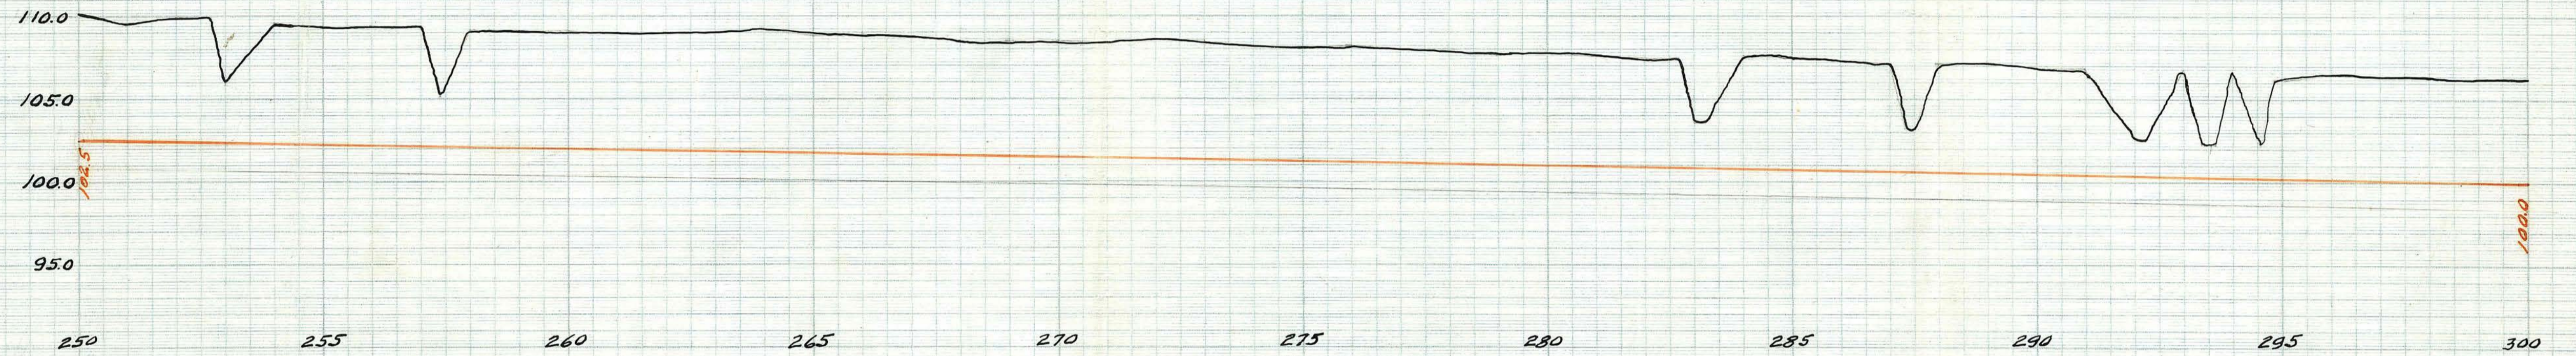


PROFILE
COUNTY DITCH NO. 57
Sheet No. 2

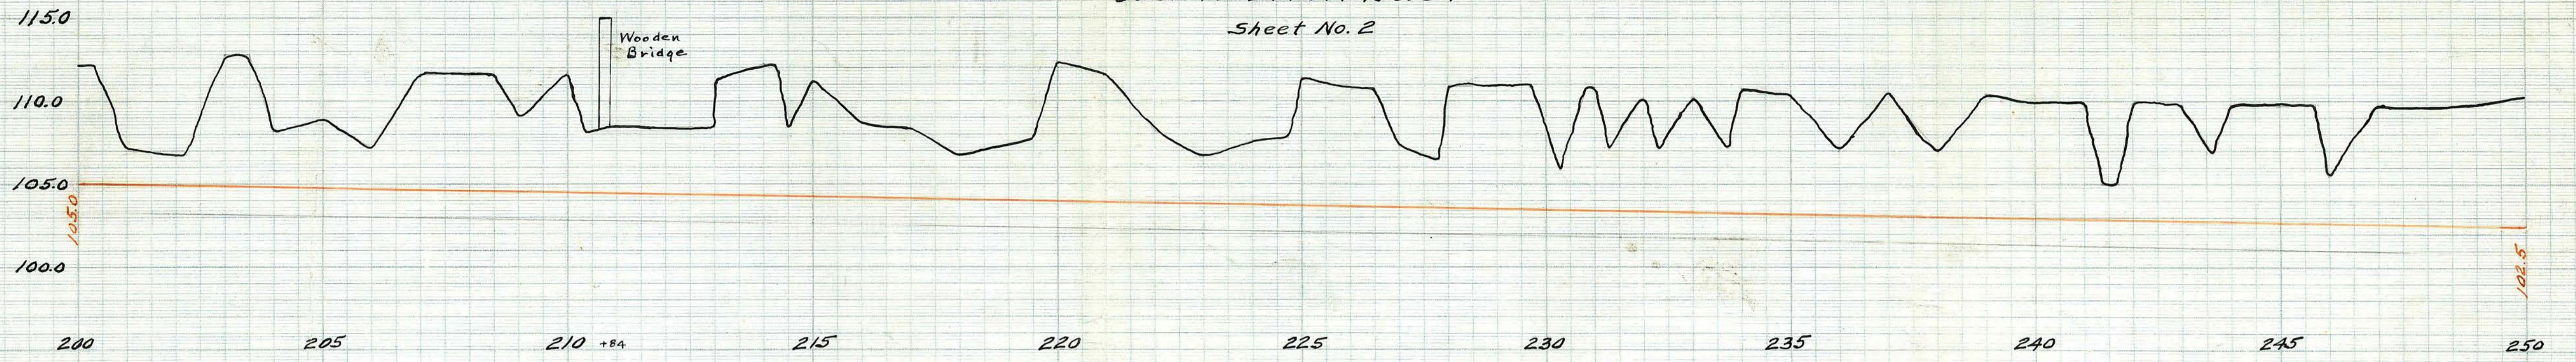

20
19/0