

# S 1/2 SEC. 16, T.32, R.24

TOWNSHIP OF GROW


THIS IS A COMPILATION OF RECORDS AS THEY APPEAR IN THE ANOKA COUNTY OFFICES AFFECTING THE AREA SHOWN. THIS DRAWING IS TO BE USED ONLY FOR REFERENCE PURPOSES AND THE COUNTY IS NOT RESPONSIBLE FOR ANY INACCURACIES HEREIN CONTAINED.

65916

31  
CENTER  
SEC. 16

W 1/4 CORNER  
SEC. 16

E 1/4 CORNER  
SEC. 16

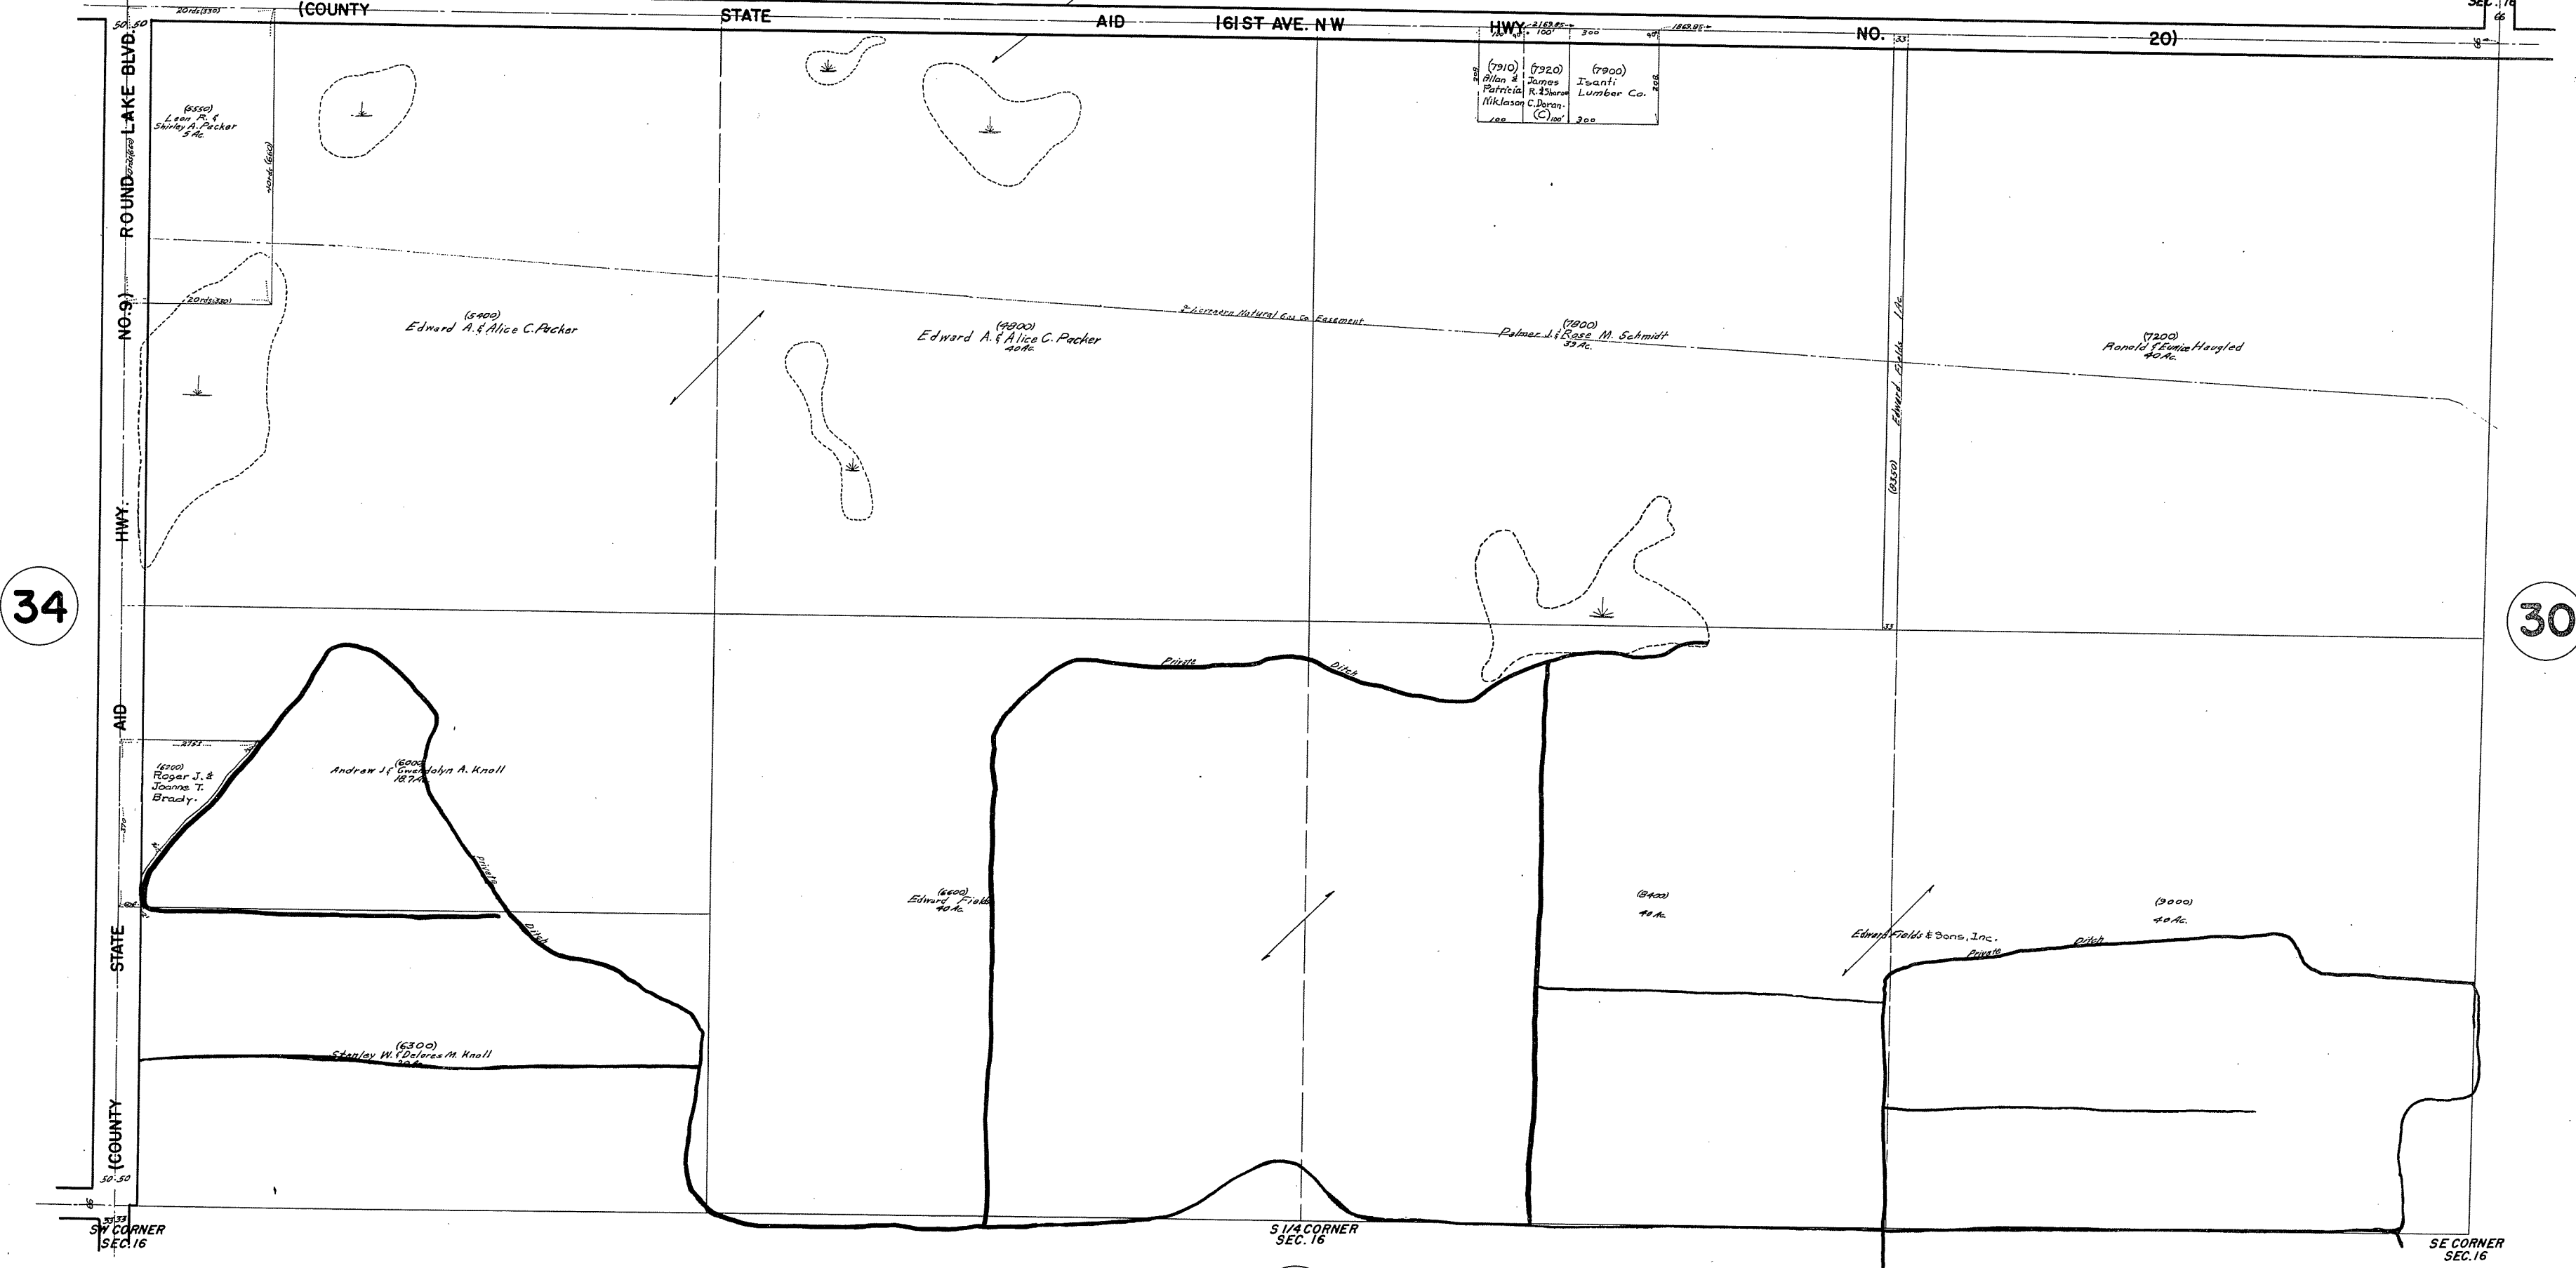

34

30

41

ROLAND W. ANDERSON  
COUNTY SURVEYOR  
ANOKA COUNTY, MINNESOTA

REV. 3-19-51  
REV. 3-5-57  
REV. 7-4-64  
G.T. 10-20-61