

S 1/2 SEC. 6 T. 31 R. 23

CITY OF BLAINE


THIS IS A COMPILATION OF RECORDS AS THEY APPEAR IN THE ANOKA COUNTY OFFICES AFFECTING THE AREA SHOWN. THIS DRAWING IS TO BE USED ONLY FOR REFERENCE PURPOSES AND THE COUNTY IS NOT RESPONSIBLE FOR ANY INACCURACIES HEREIN CONTAINED.

14106

11

E 1/4 CORNER SEC. 6

W 1/4 CORNER SEC. 6

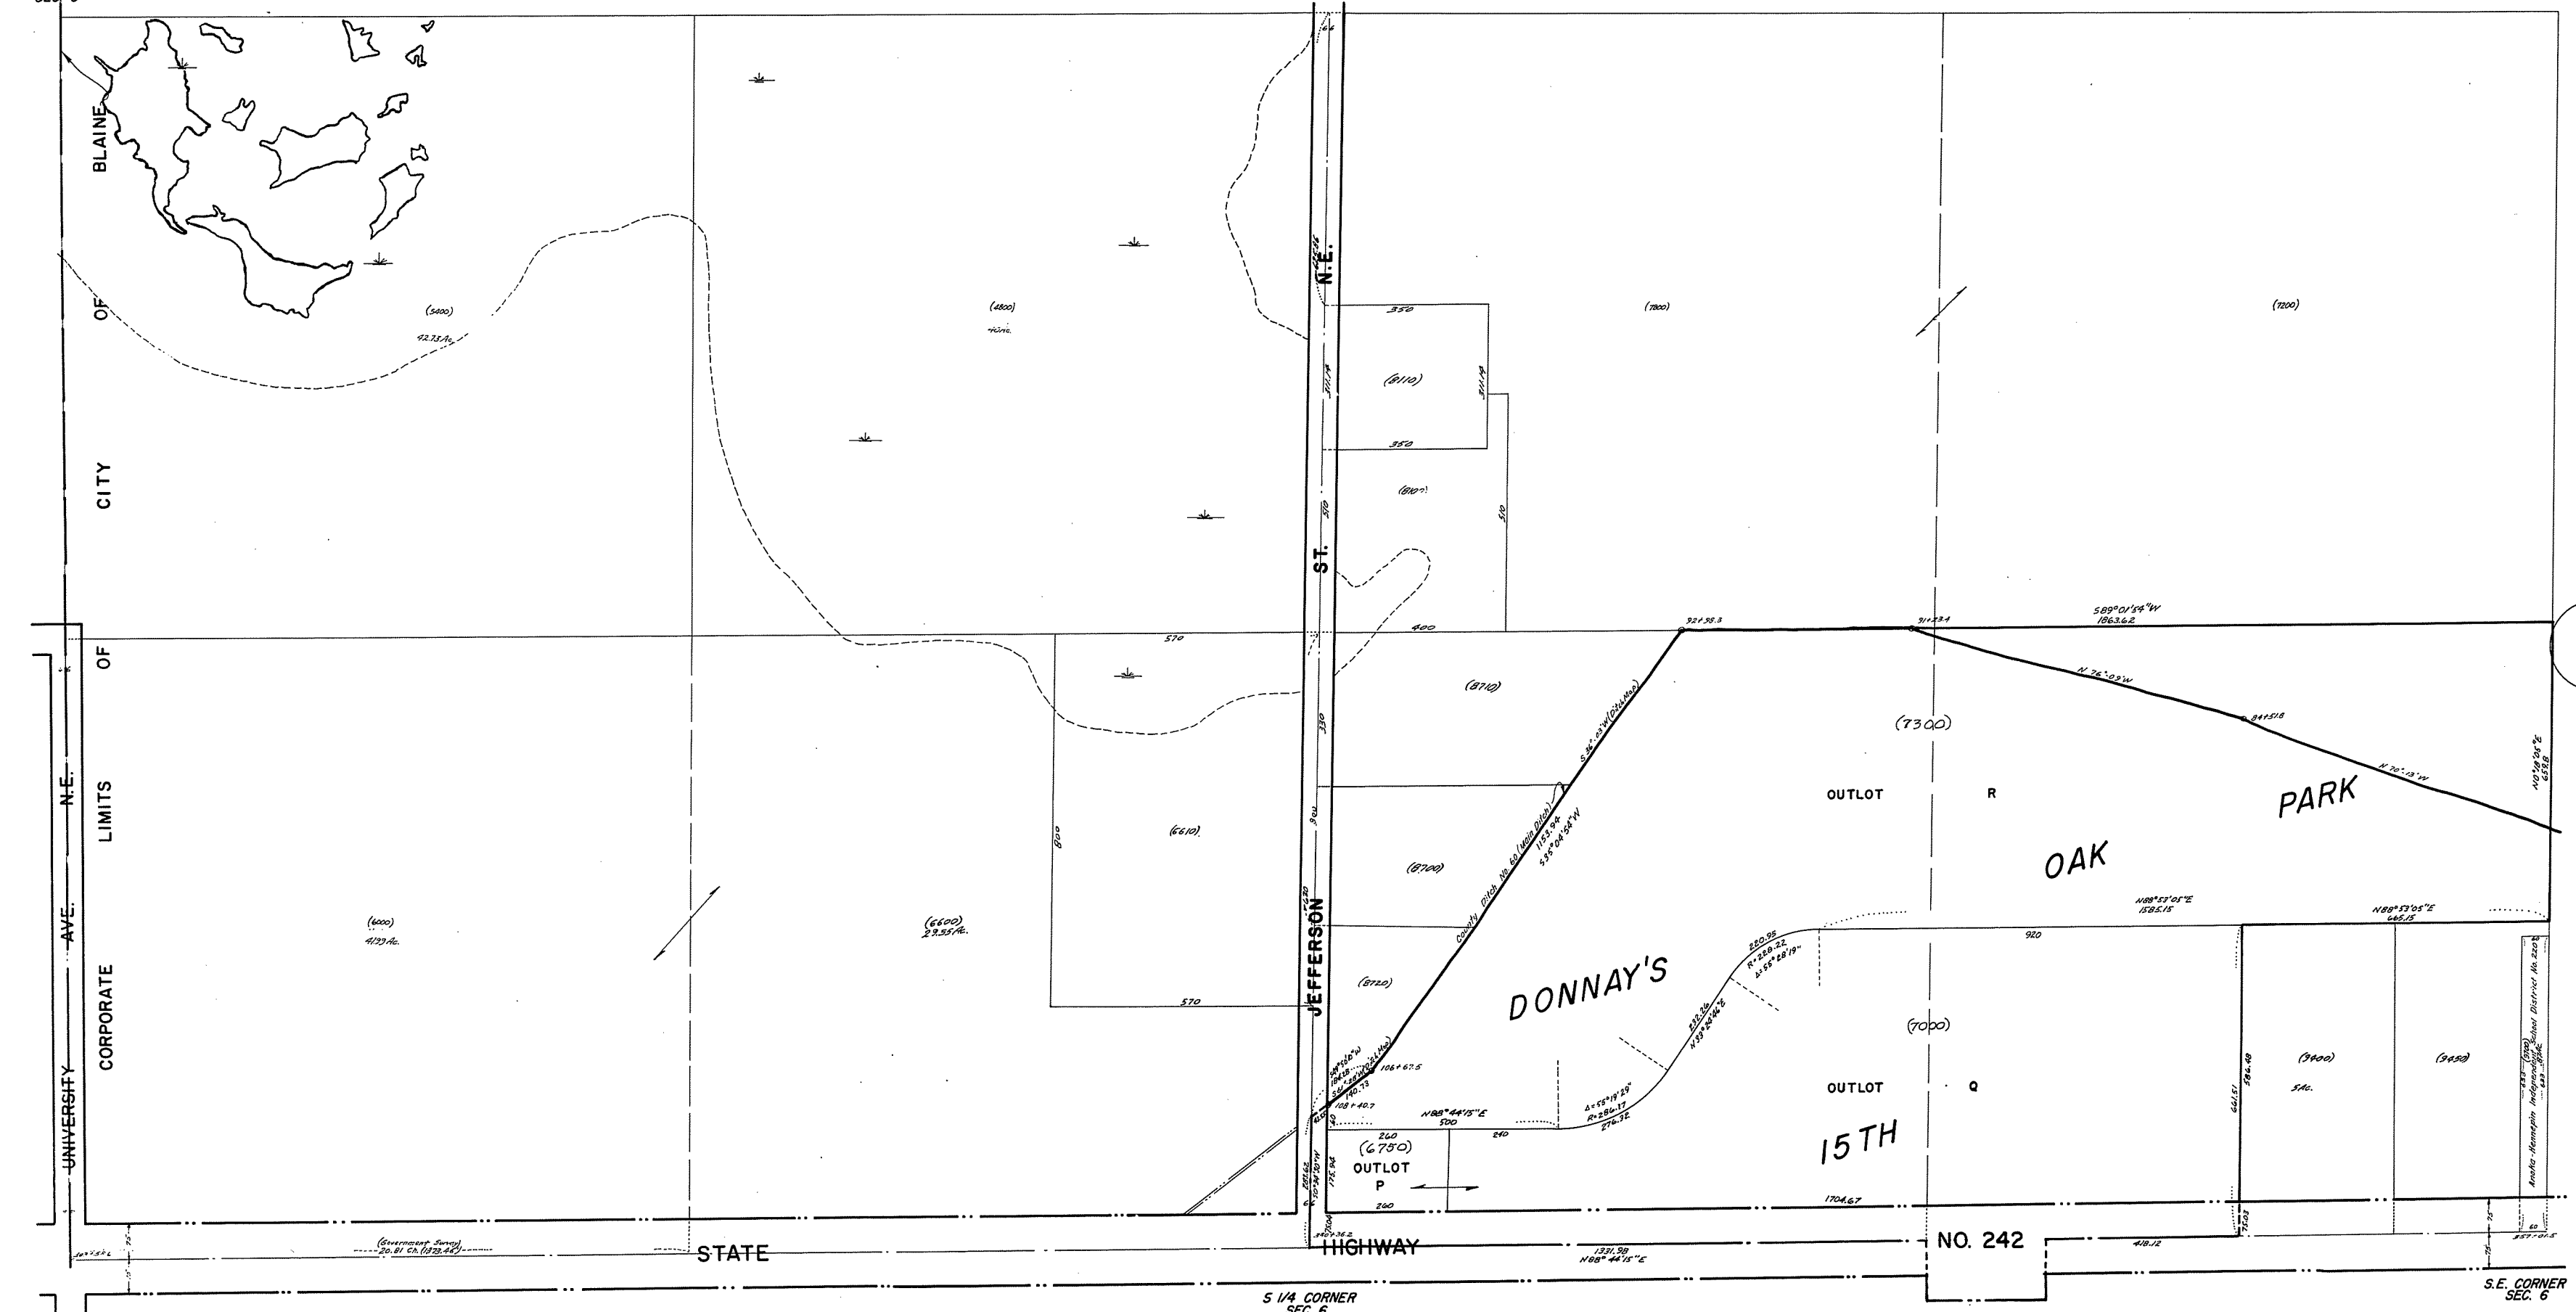

10

13

S.W. CORNER SEC. 6

S.E. CORNER SEC. 6

REV 5-7-70
 REV 1-1-63
 REV 1-1-60
 REV 1-1-50
 REV 1-1-45
 REV 1-1-40