
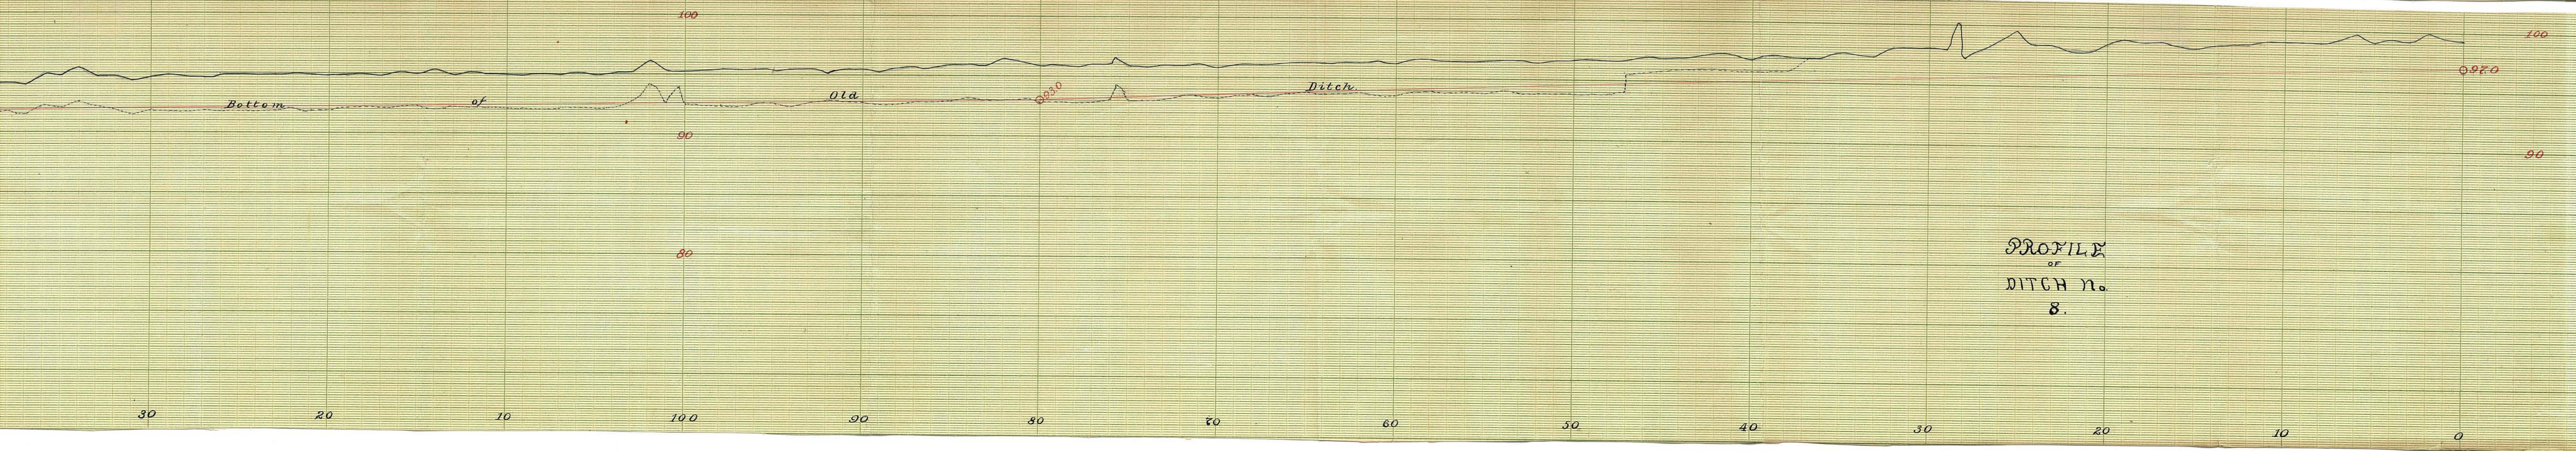
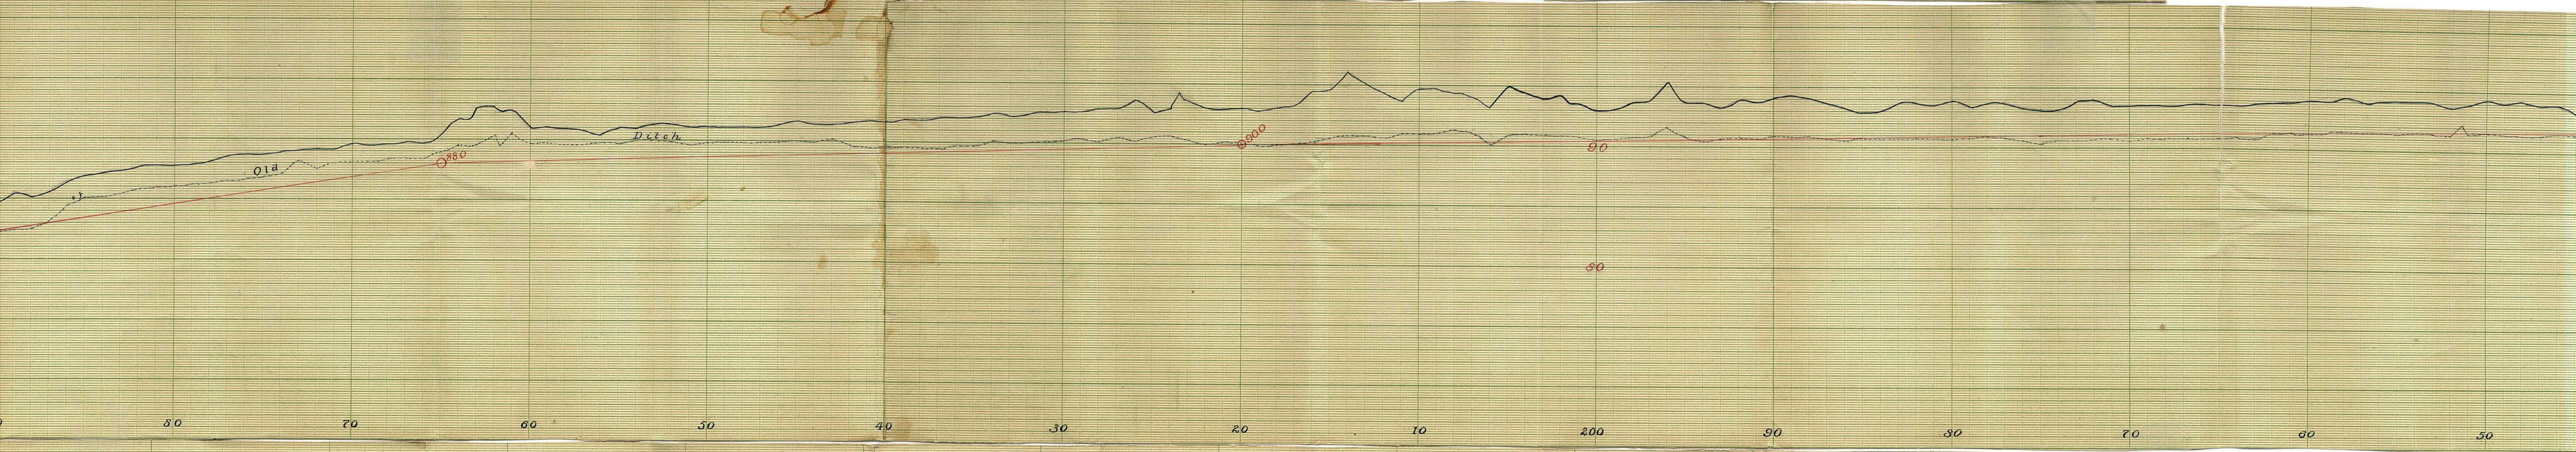


Profile
of
Ditch No.
8.
July & Aug 1890.

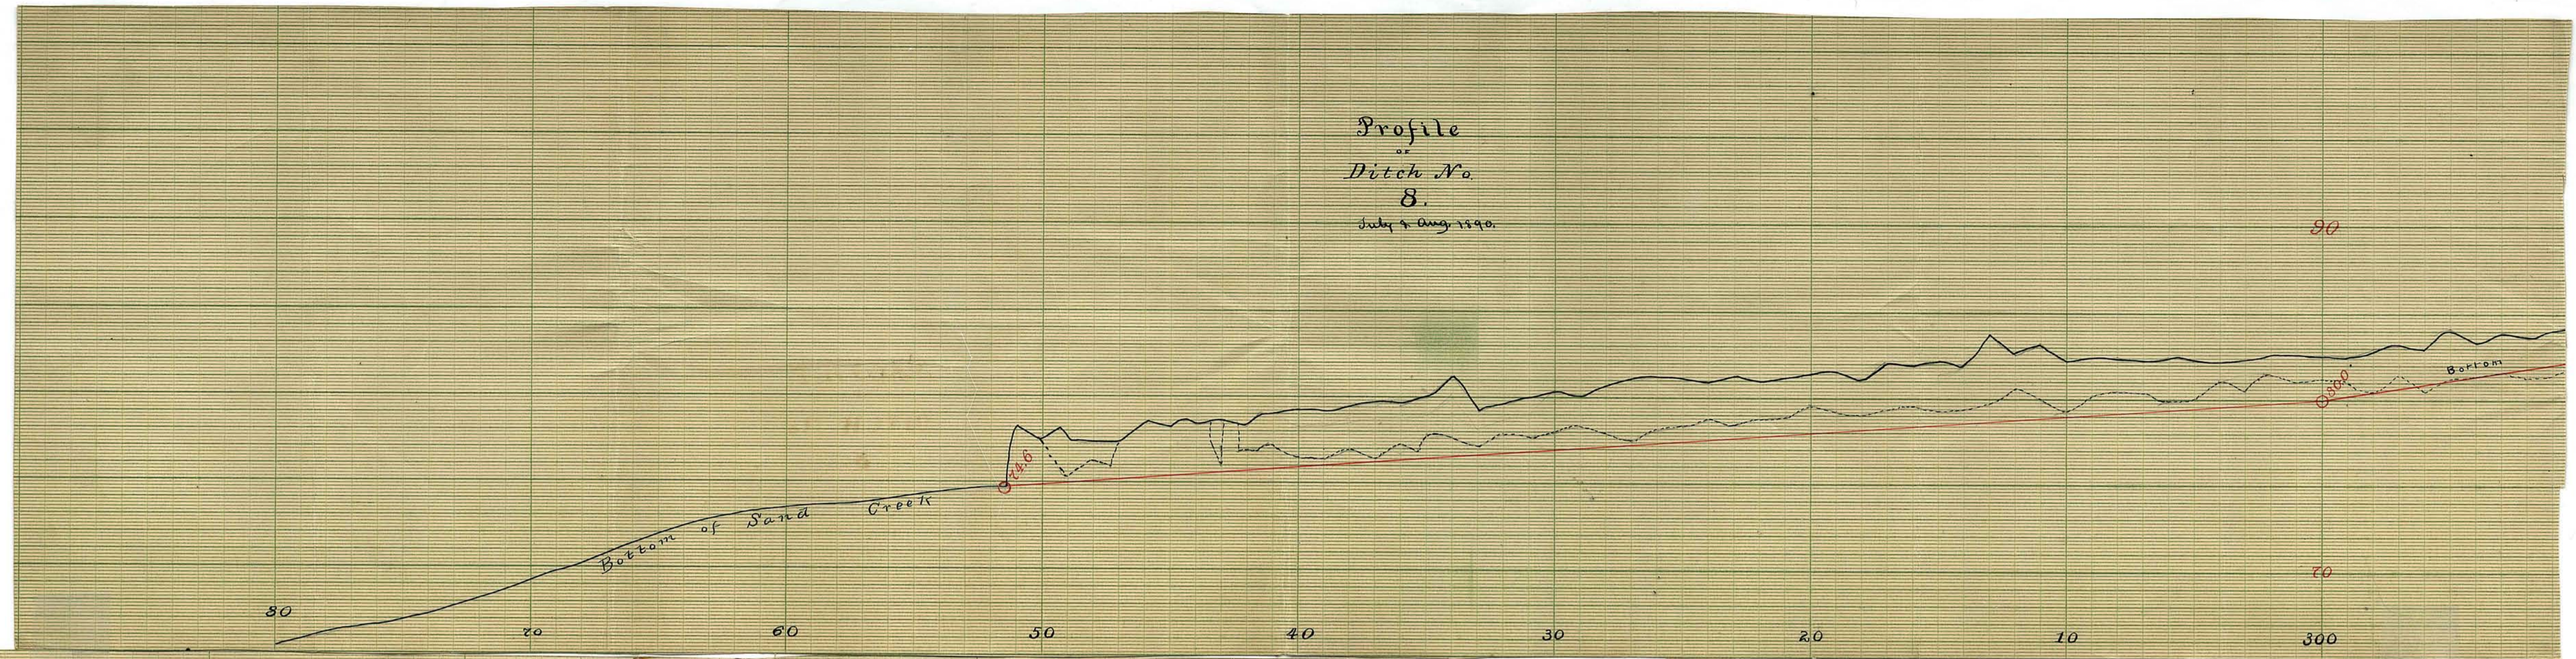

PROFILE
of
DITCH No.
8.