




N 1/2 SECTION 31, T. 34, R. 22

TOWNSHIP OF LINWOOD

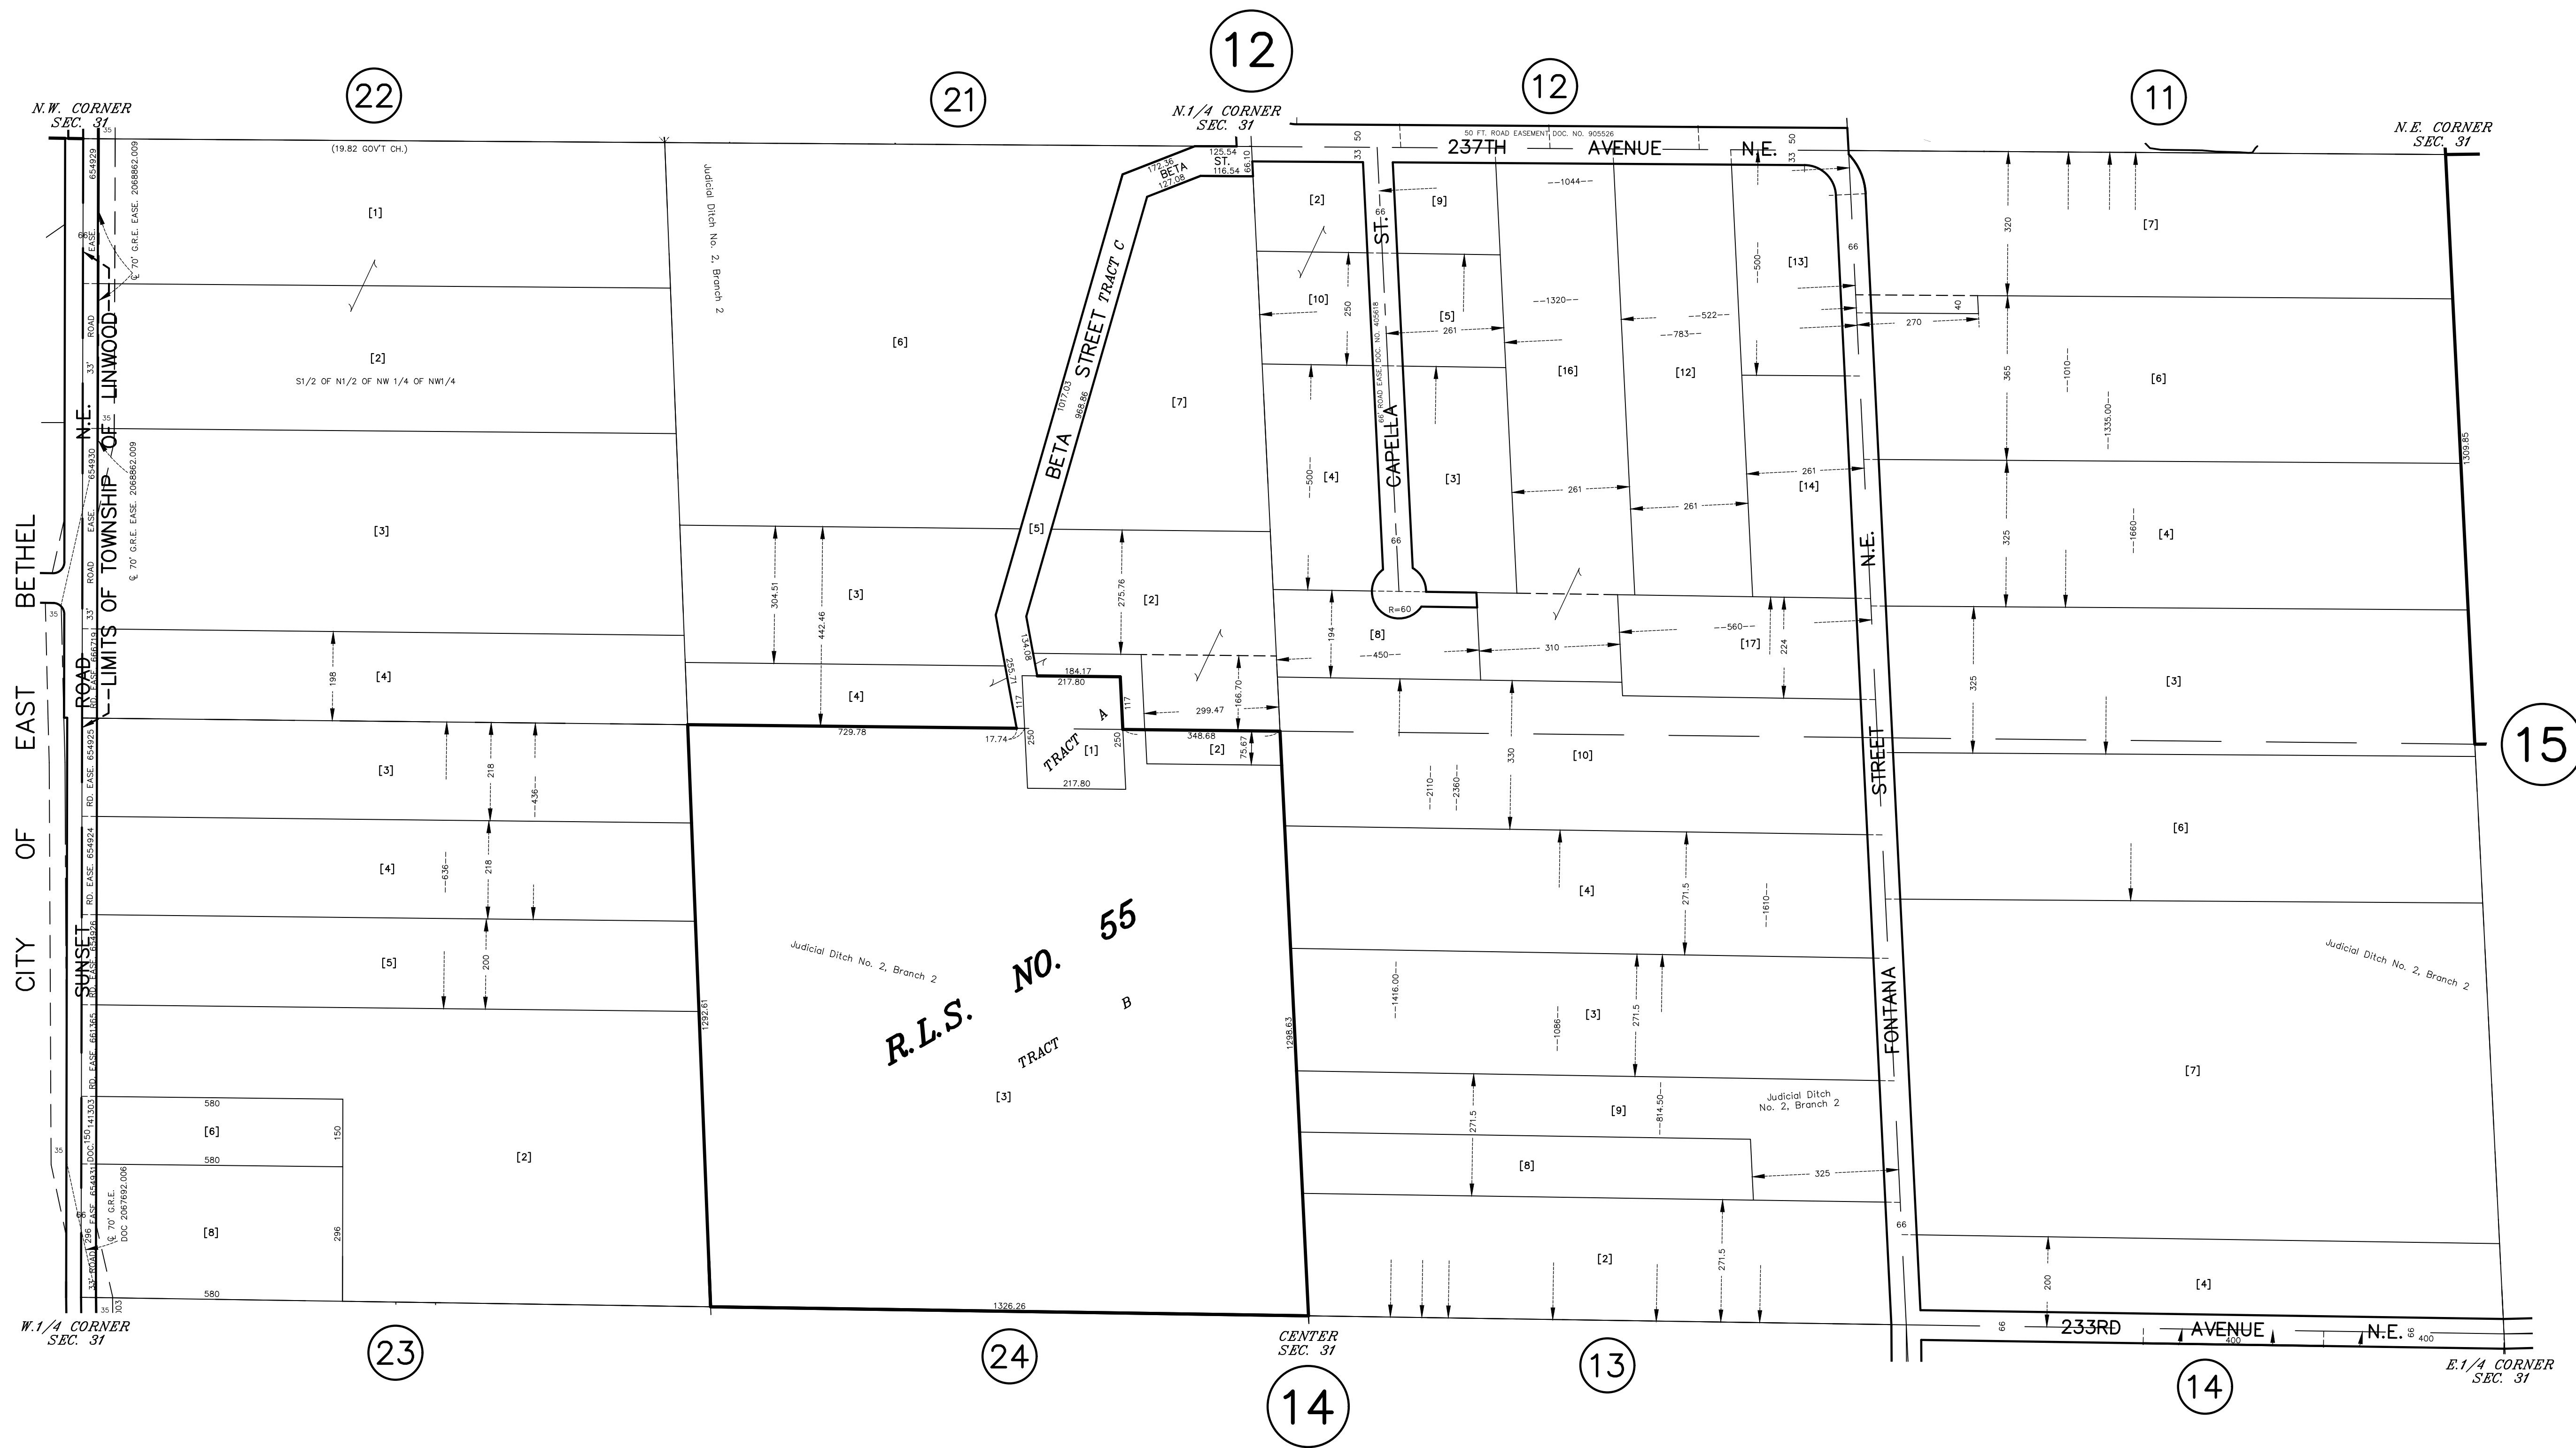

N.W. CORNER SEC. 31
 W. 1/4 CORNER SEC. 31
 CITY OF EAST BETHEL
 SUNSET ROAD
 N.E. LIMITS OF TOWNSHIP OF LINWOOD

N.E. CORNER SEC. 31
 N.E. CORNER SEC. 31
 N.E. CORNER SEC. 31
 E. 1/4 CORNER SEC. 31

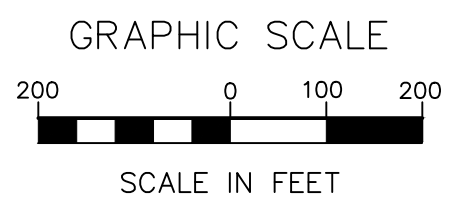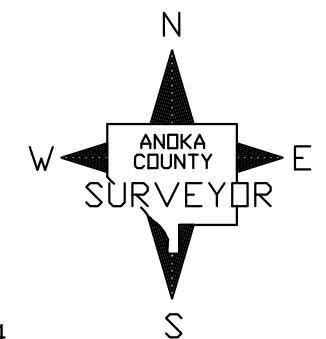

ANOKA COUNTY
 SURVEYOR'S OFFICE
 ROOM 224
 2100 3RD AVENUE
 ANOKA, MN 55303
 (763) 324-3200

QUARTER QUARTER INDEX

22	21	12	11
23	24	13	14
32	31	42	41
33	34	43	44

NORTH HALF OF SECTION
 SOUTH HALF OF SECTION

PROPERTY IDENTIFICATION NUMBER
 Section Township Range Quarter Specific
 Number Number Number Quarter Parcel
 XX XX XX XX XXXX
 SPECIFIC PARCEL NUMBERS ARE IN BRACKETS: [1]
 EXAMPLE OF PIN NUMBER: 31-34-22-13-0009

THIS IS A COMPILATION OF RECORDS AS THEY APPEAR IN THE ANOKA COUNTY OFFICES AFFECTING THE AREA SHOWN. THIS DRAWING IS TO BE USED ONLY FOR REFERENCE PURPOSES AND THE COUNTY IS NOT RESPONSIBLE FOR ANY INACCURACIES HEREIN CONTAINED.