

TEMPORARY ENTRANCE CONST. - RENDOVA ST. EAST




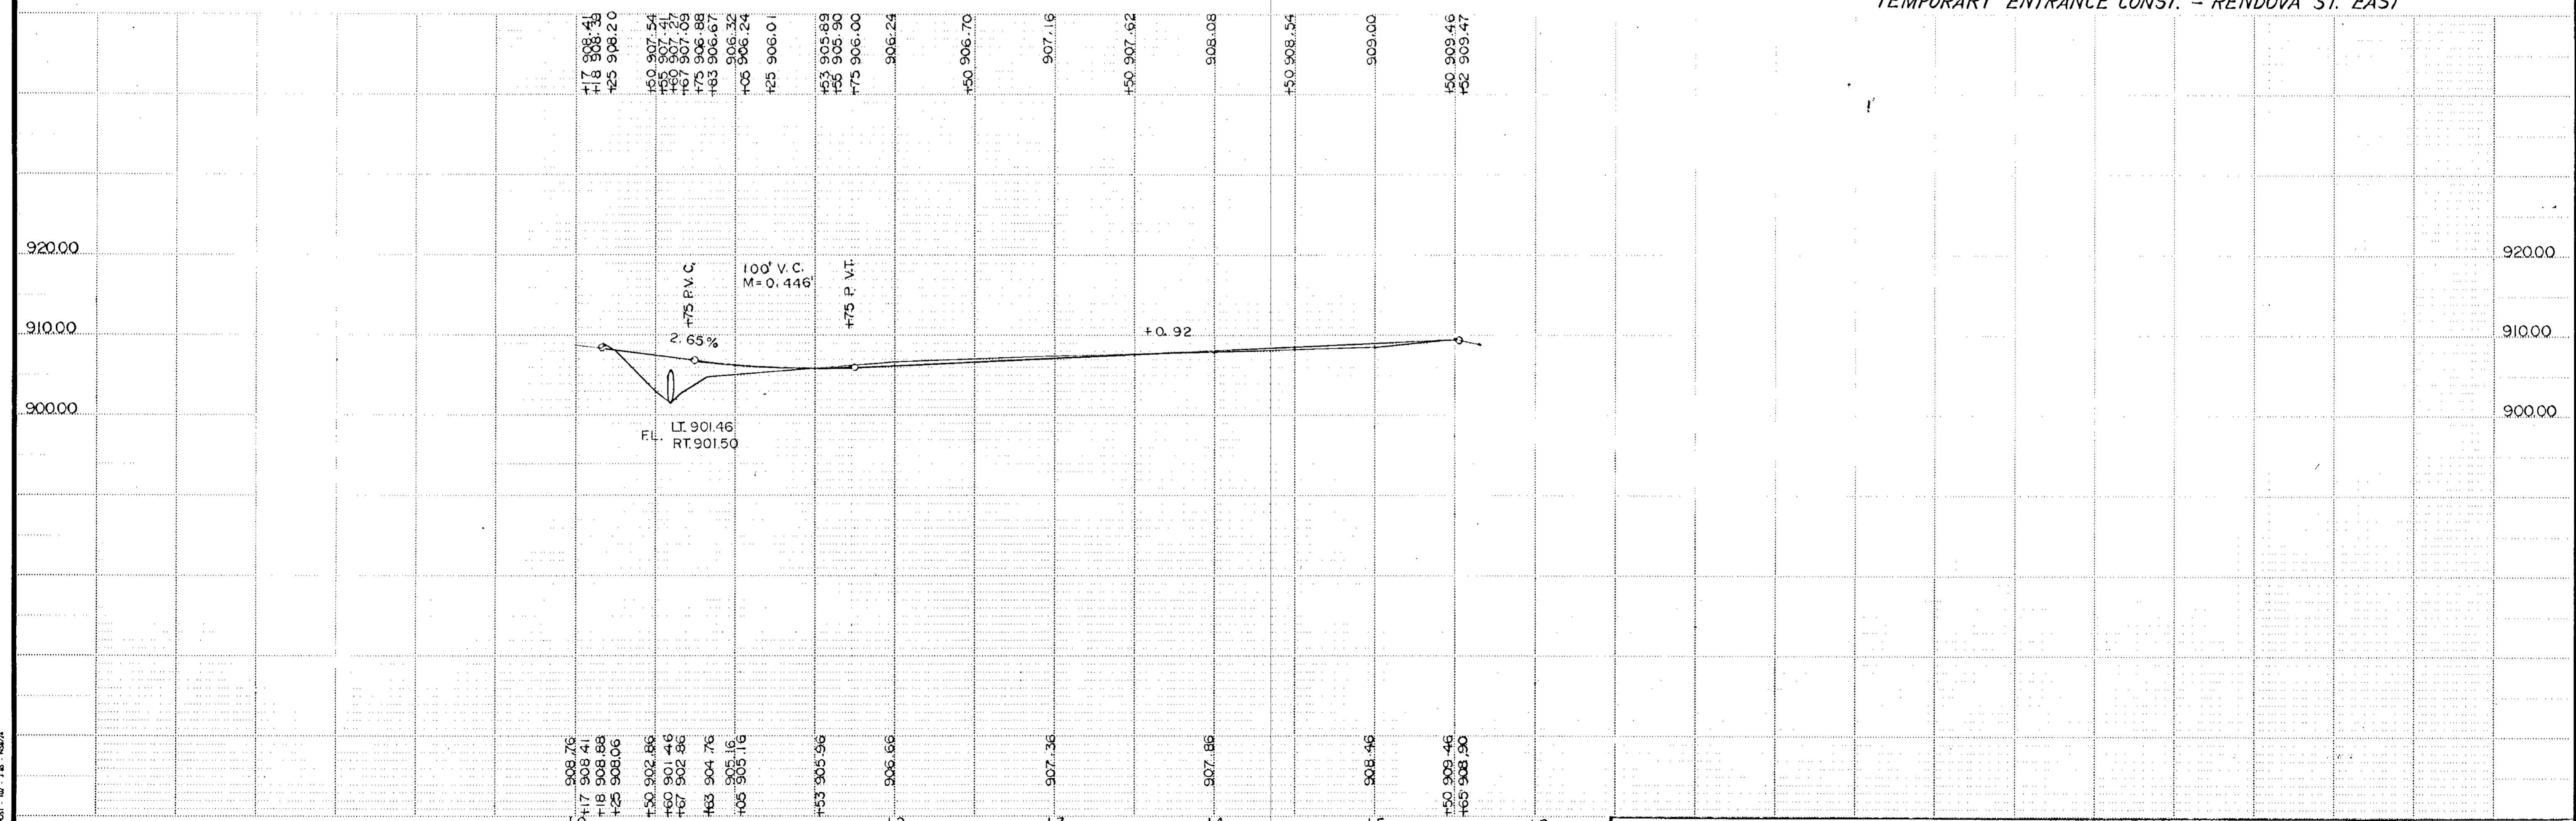



ILLUSTRATION NO. 3-10 - 10/27/74

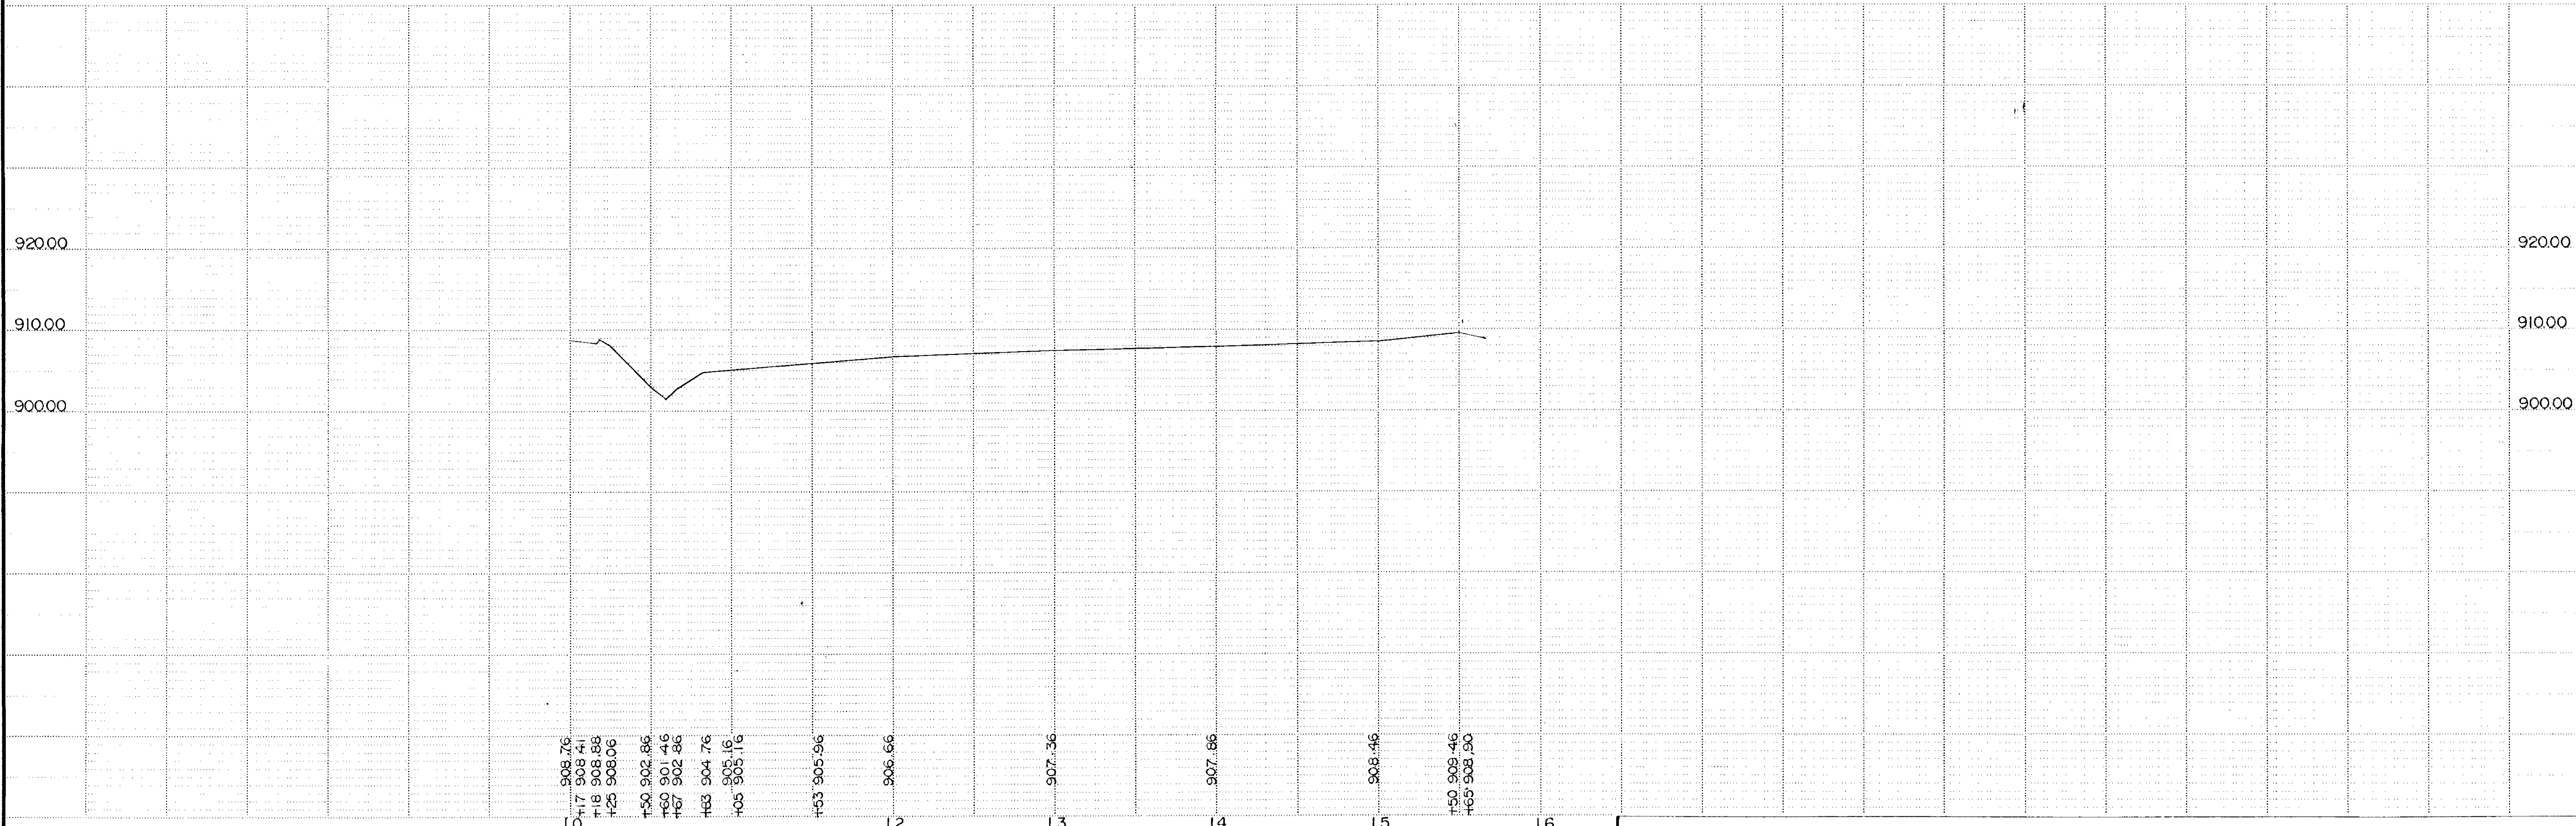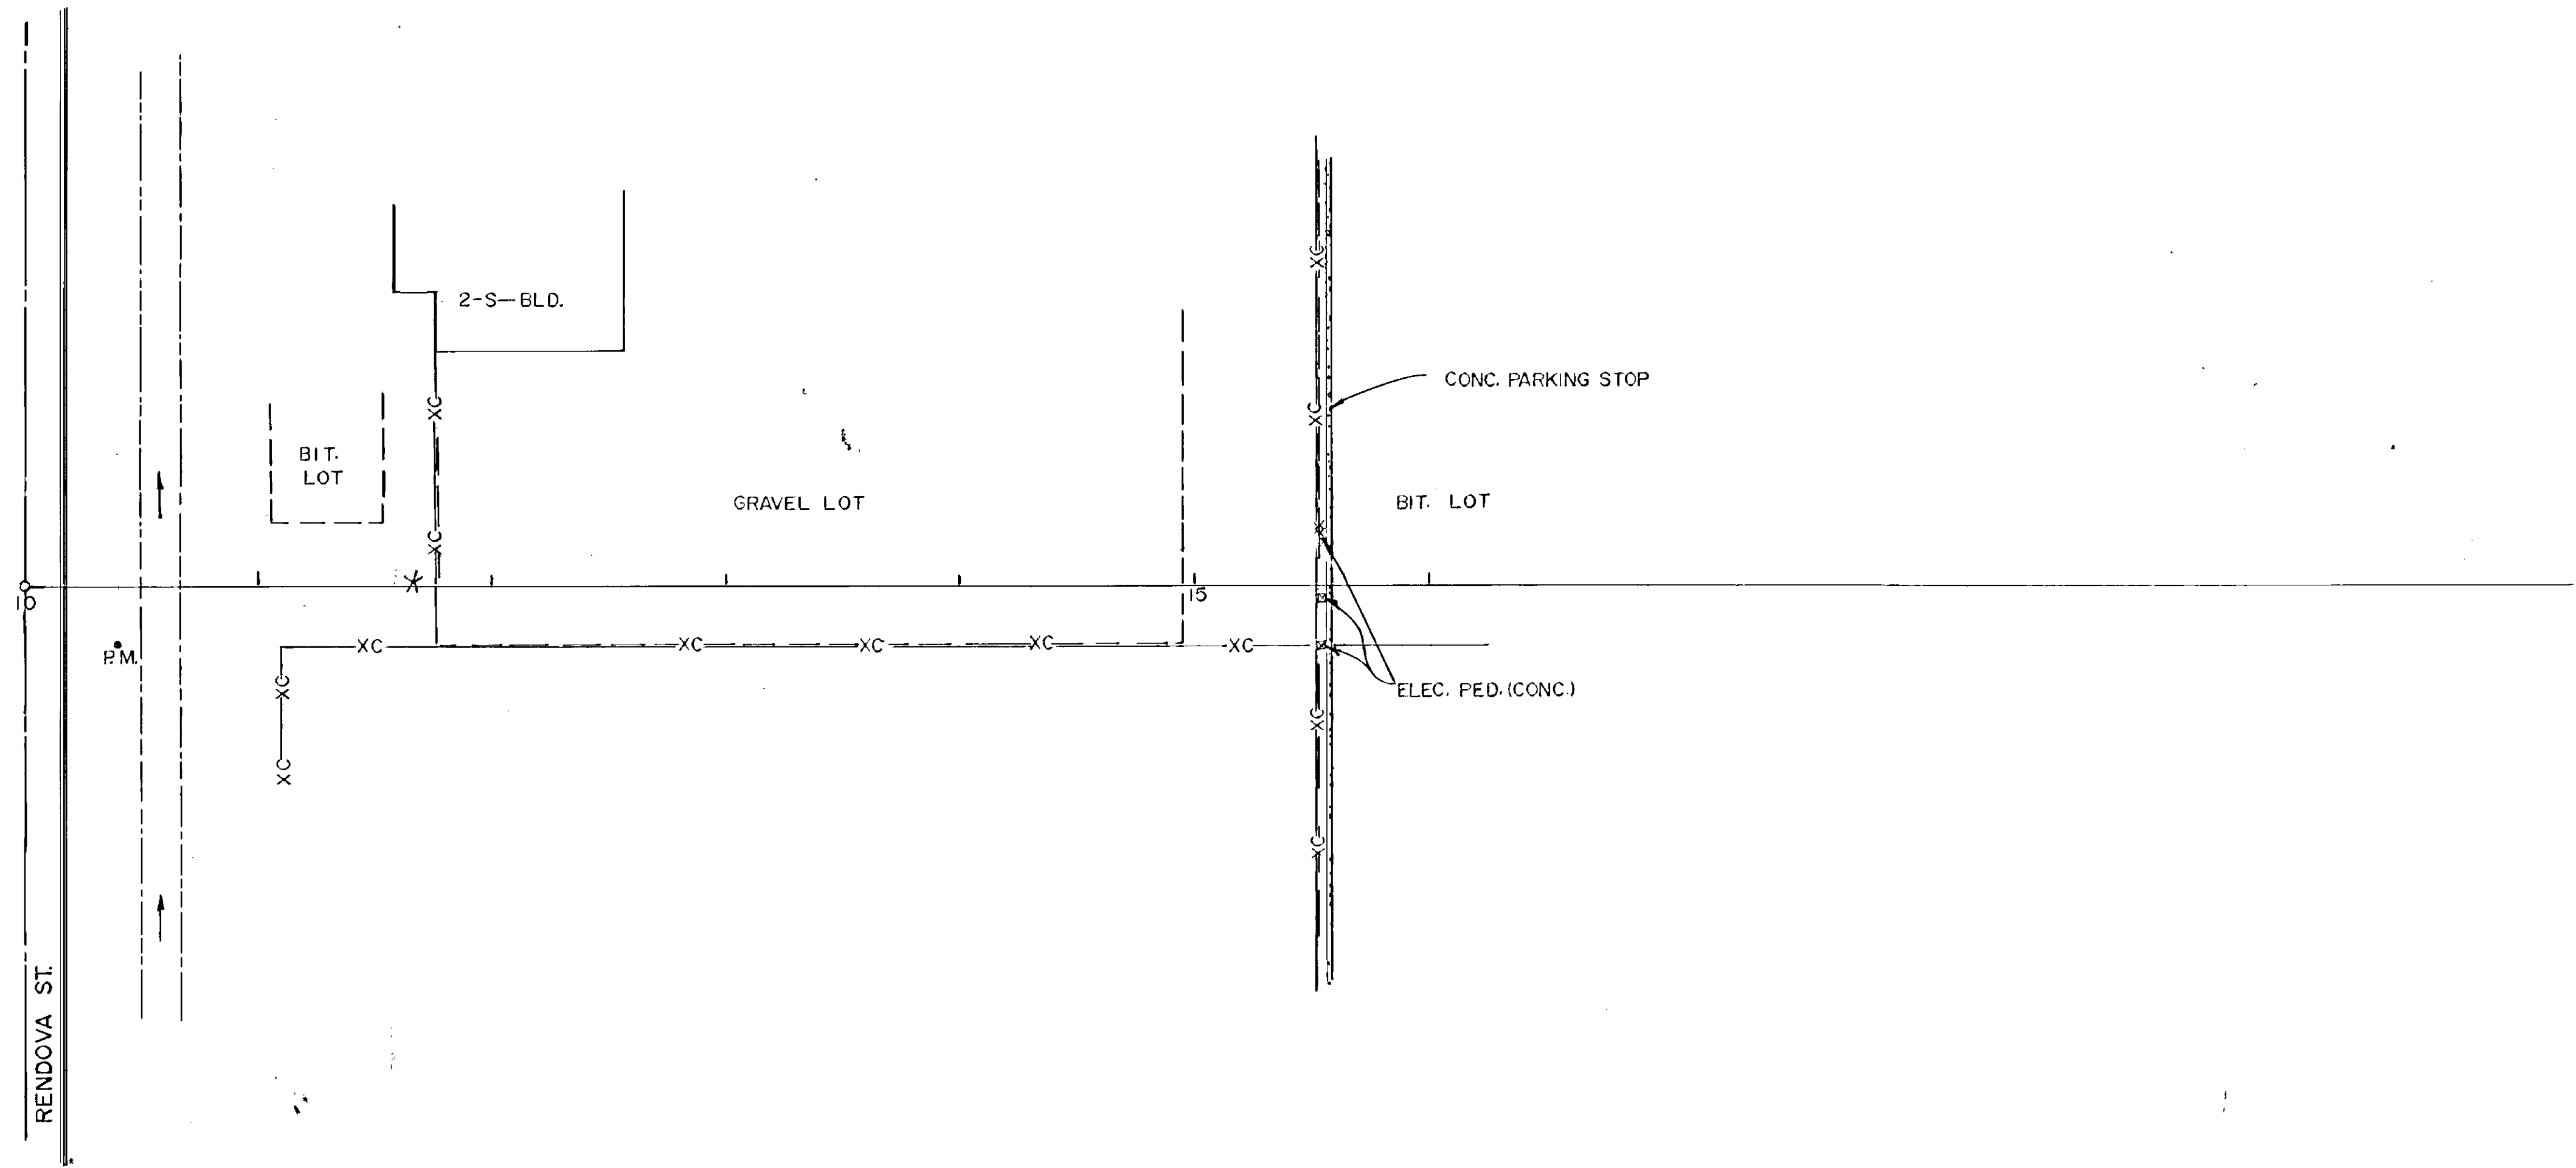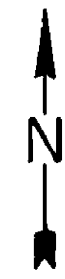

State Proj. No.

Sheet No. of Sheets

EXCAVATION EMBANKMENT  
 Sub-Totals Cu. Yds. Cr. Yds. Sub-Totals

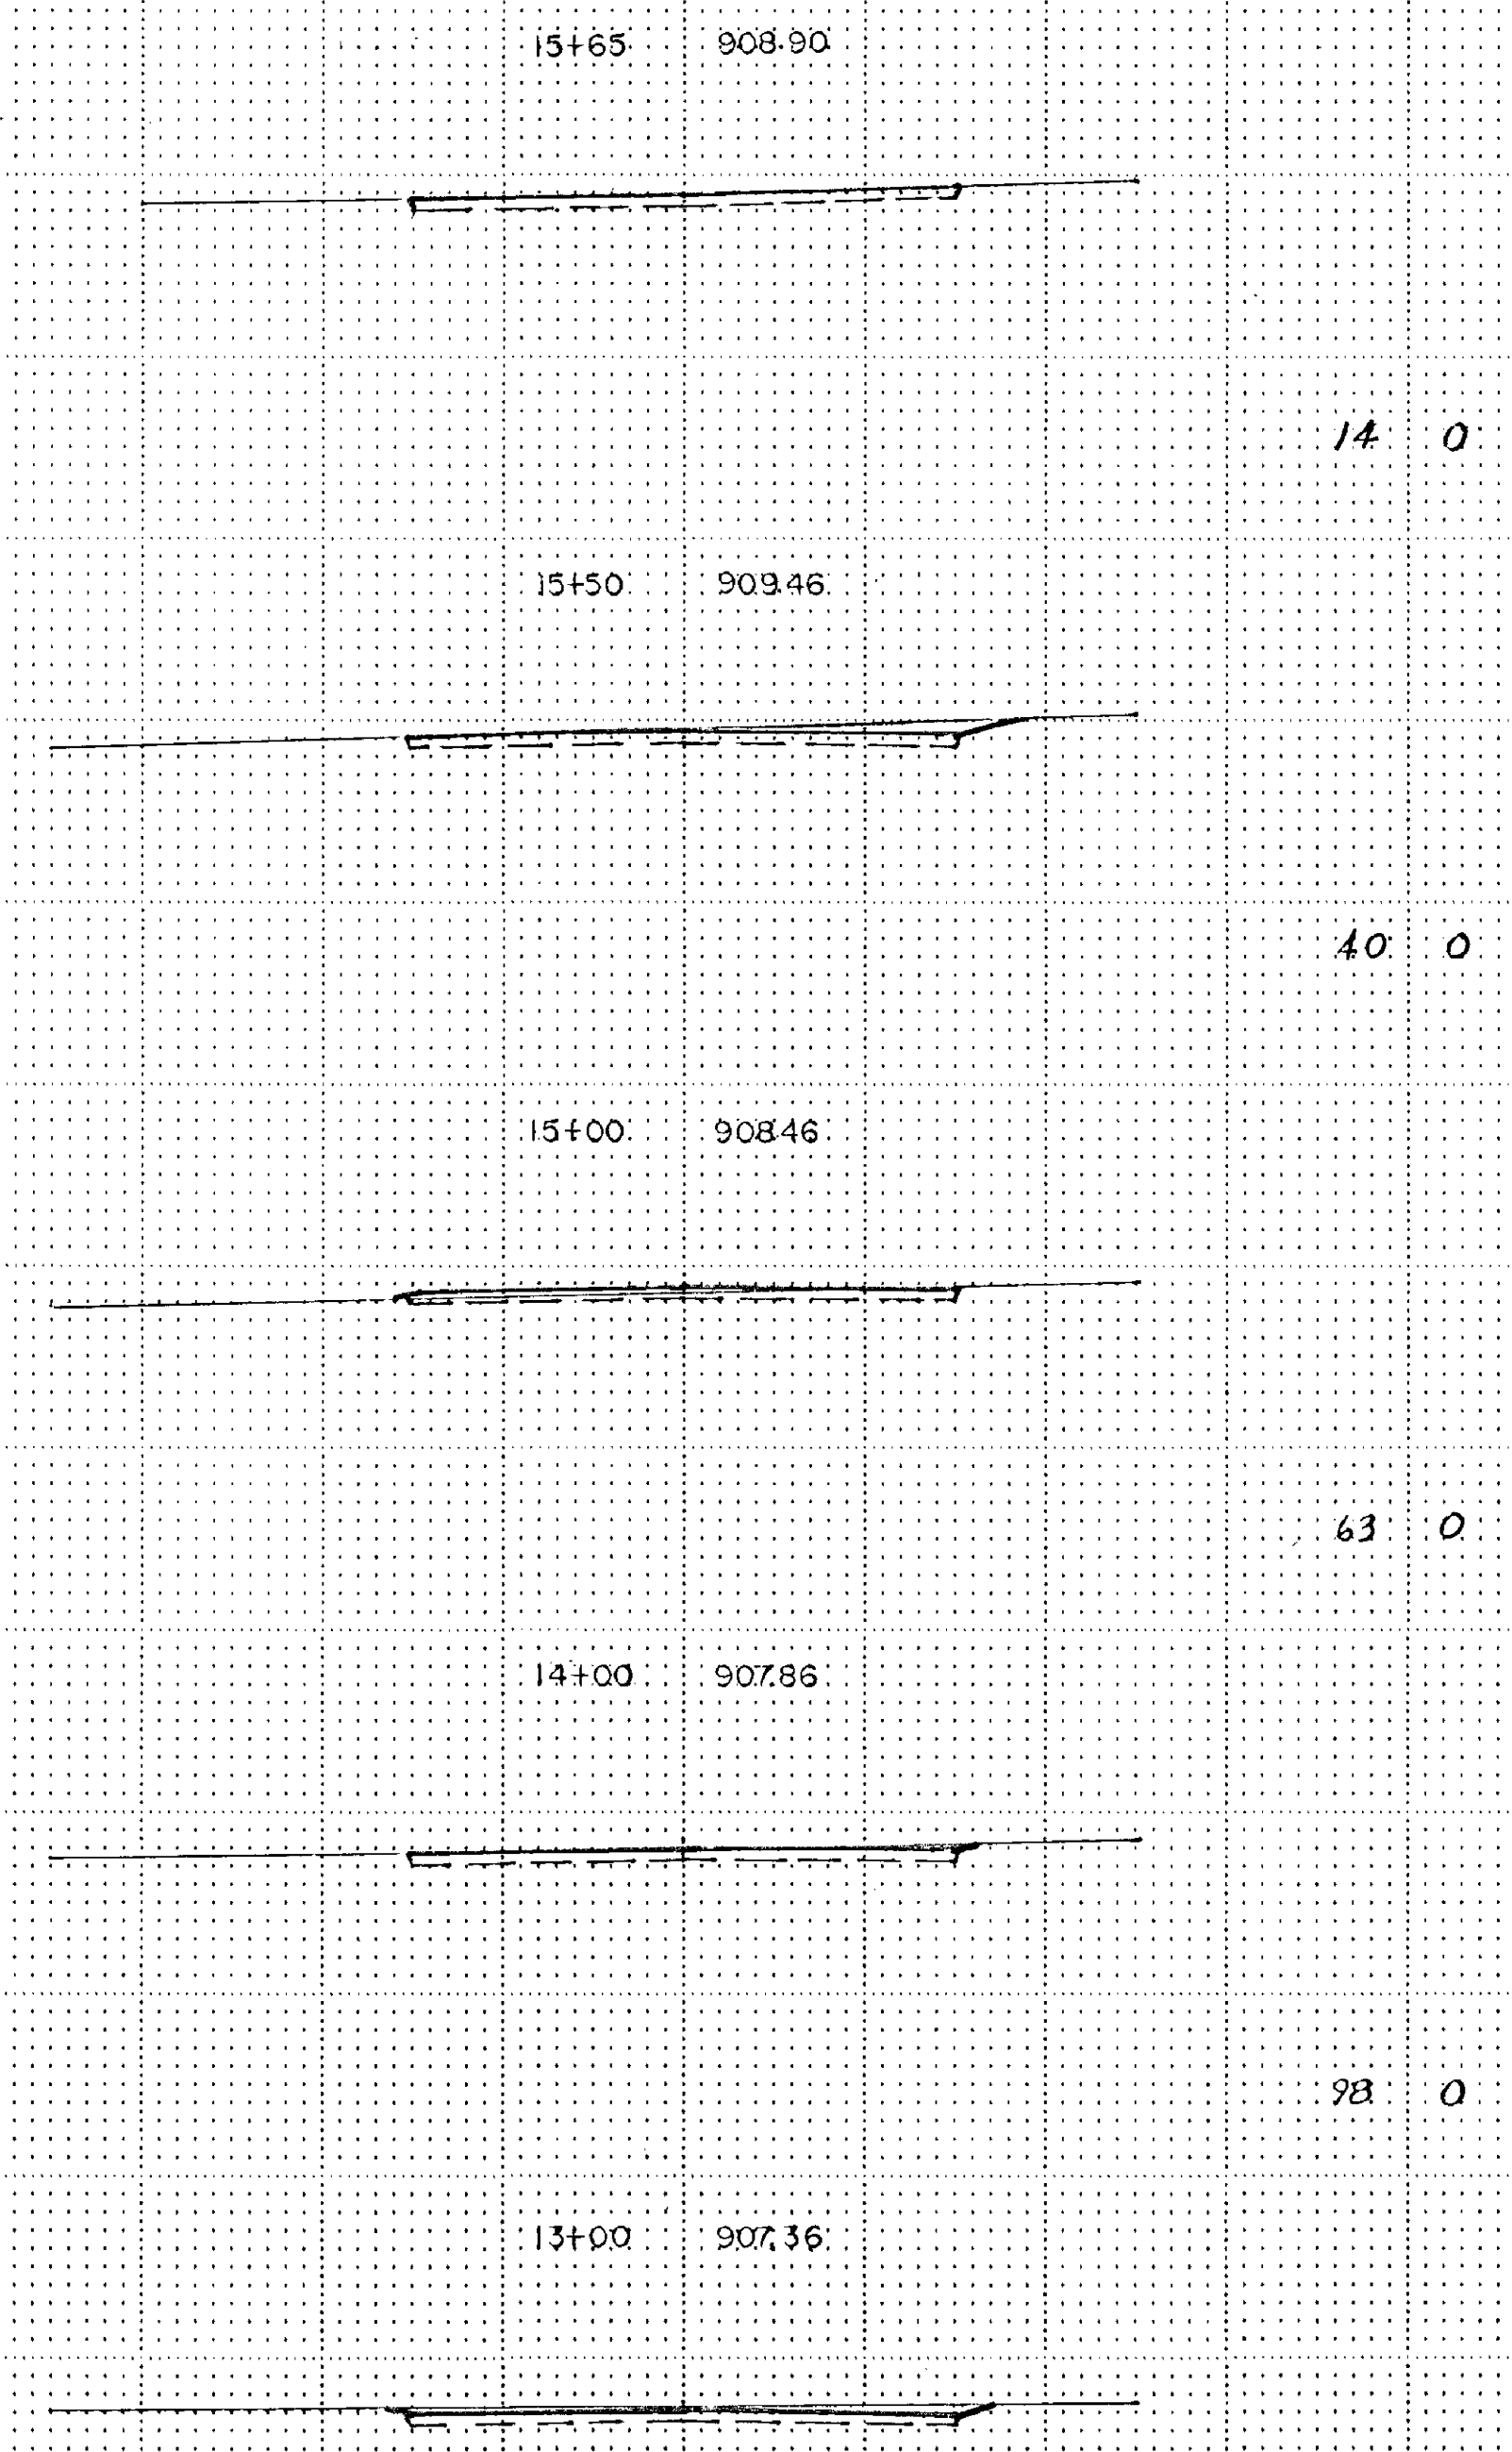



EARTHWORK BALANCE  
 COMMON EXC. 507 C.Y.  
 REGULAR FILL 342 C.Y.

RENDOVA ST. E. - ALIGN.

ILLINOIS ROAD CROSS SECTION 1811 (1/8) 10/97



EXCAVATION EMBANKMENT  
 Sub-Totals Cu. Yds. Cu. Yds. Sub-Totals

EXCAVATION EMBANKMENT  
 Sub-Totals Cu. Yds. Cu. Yds. Sub-Totals

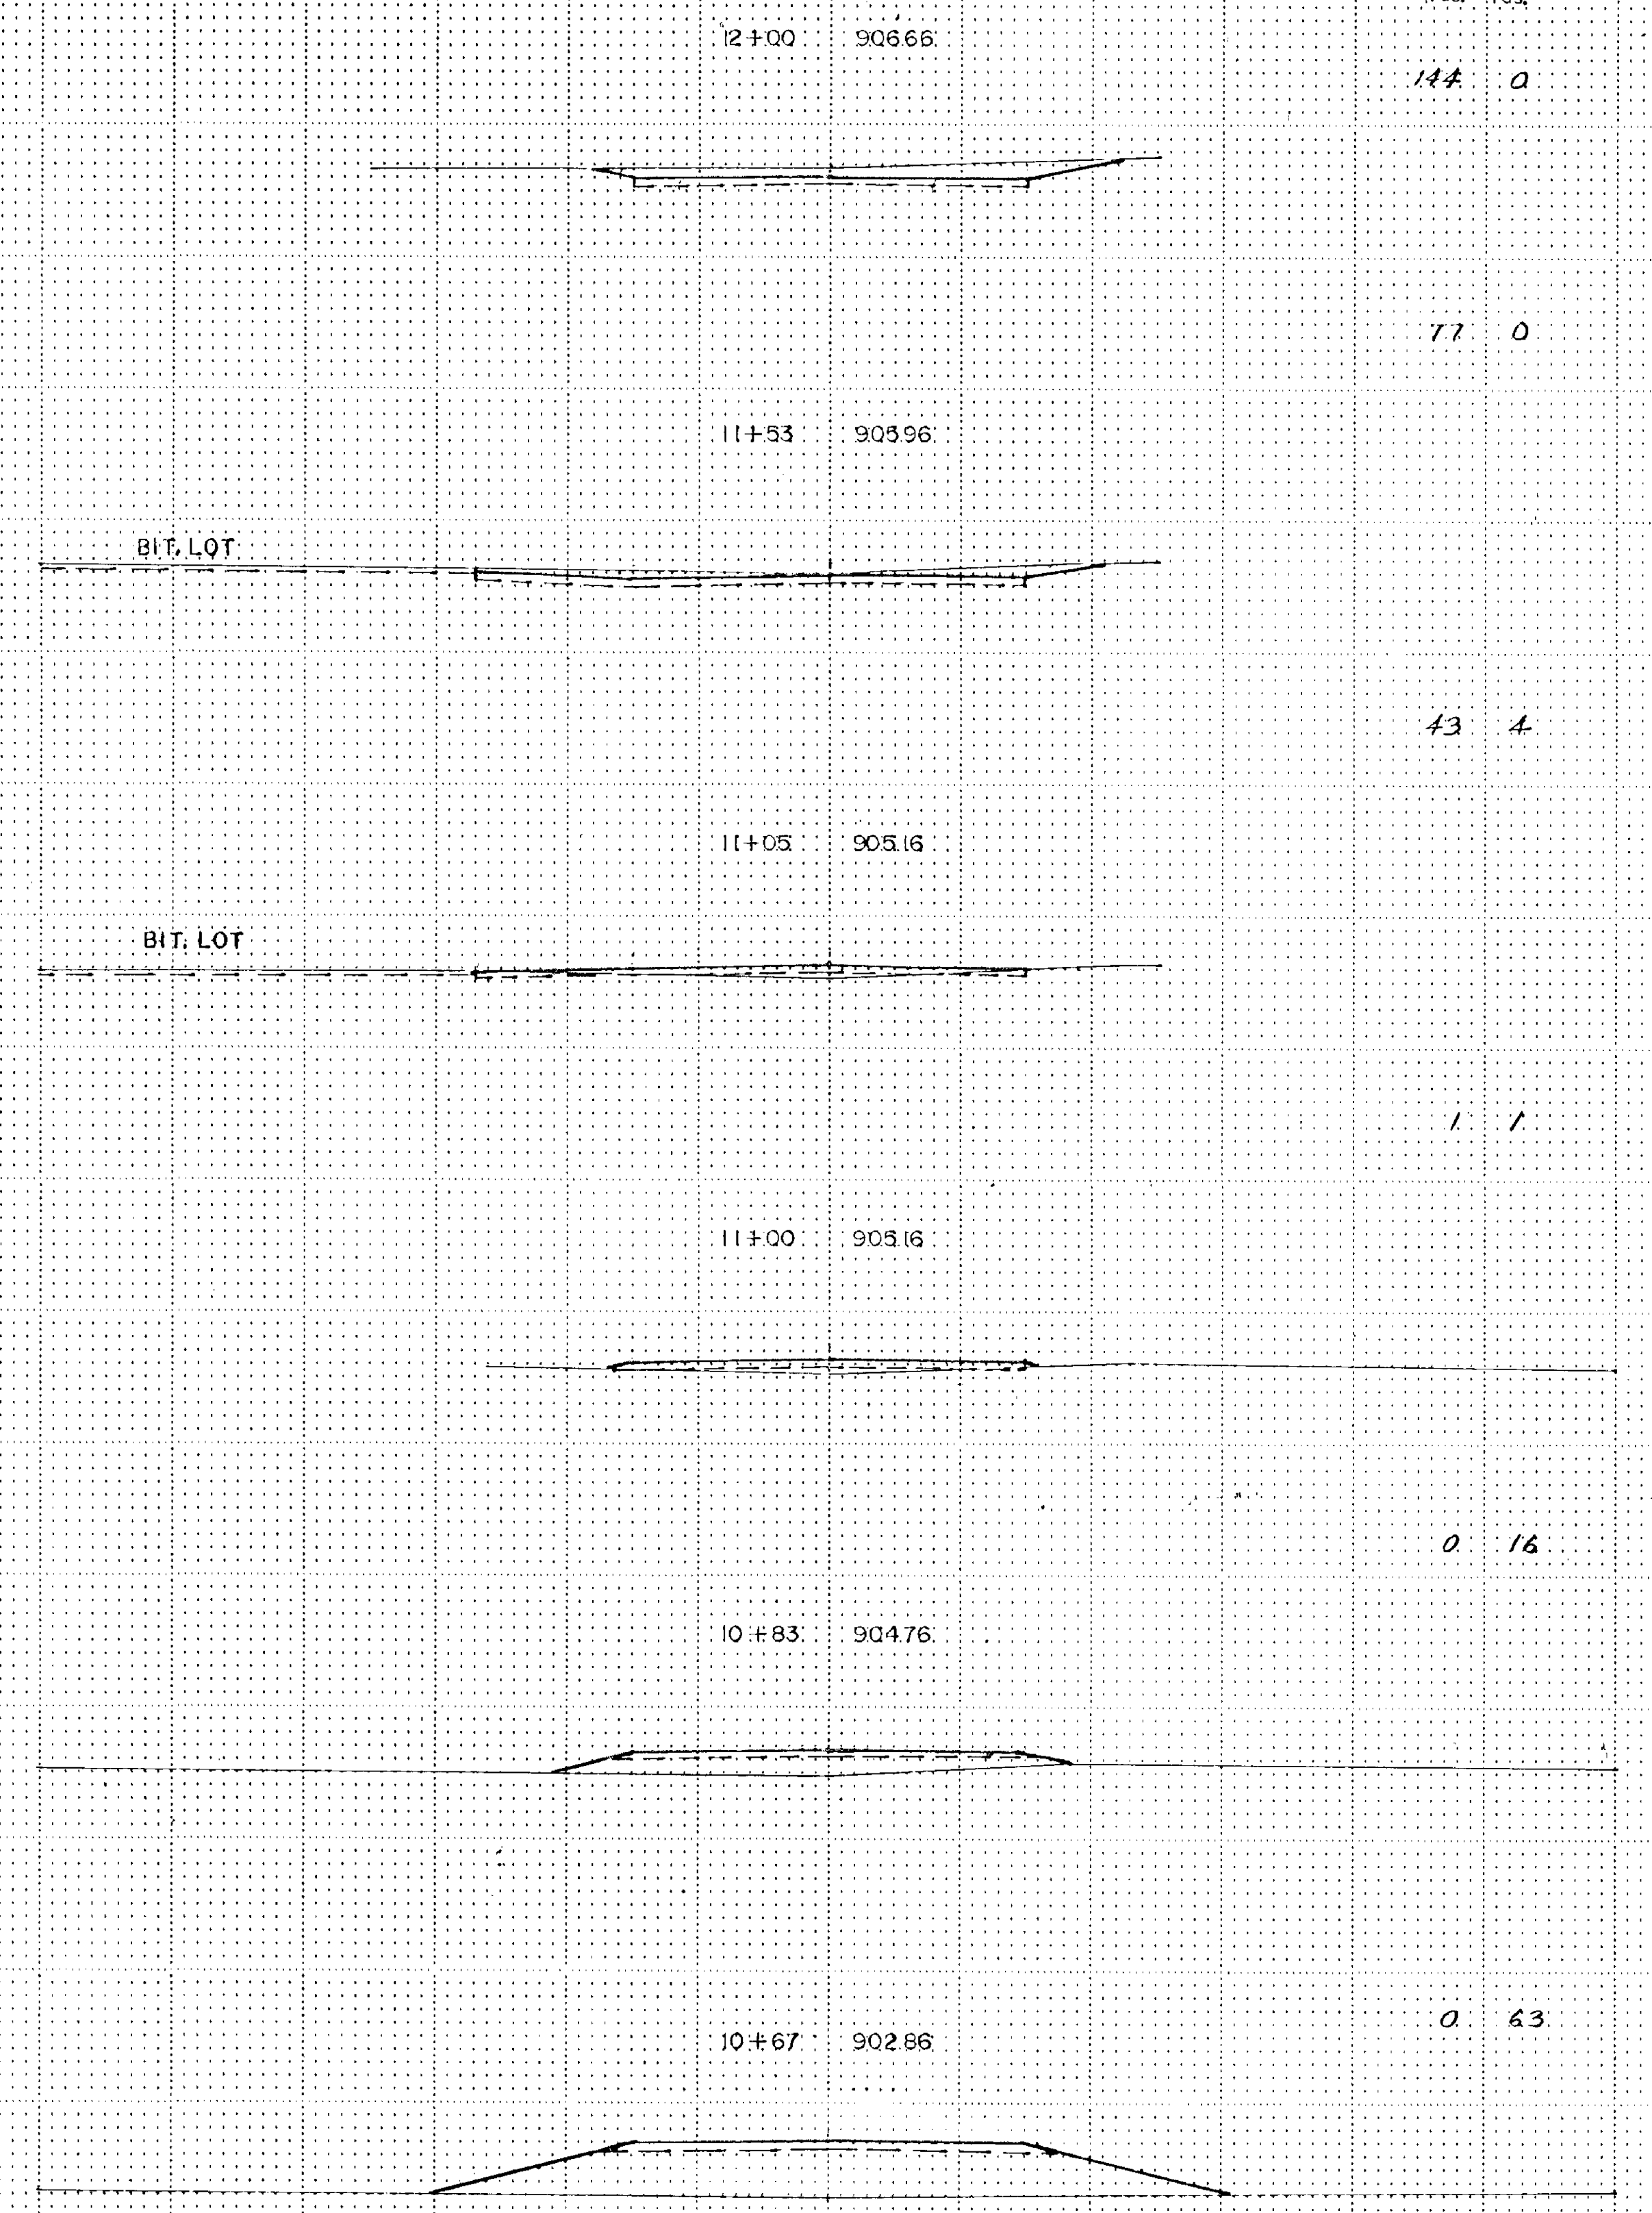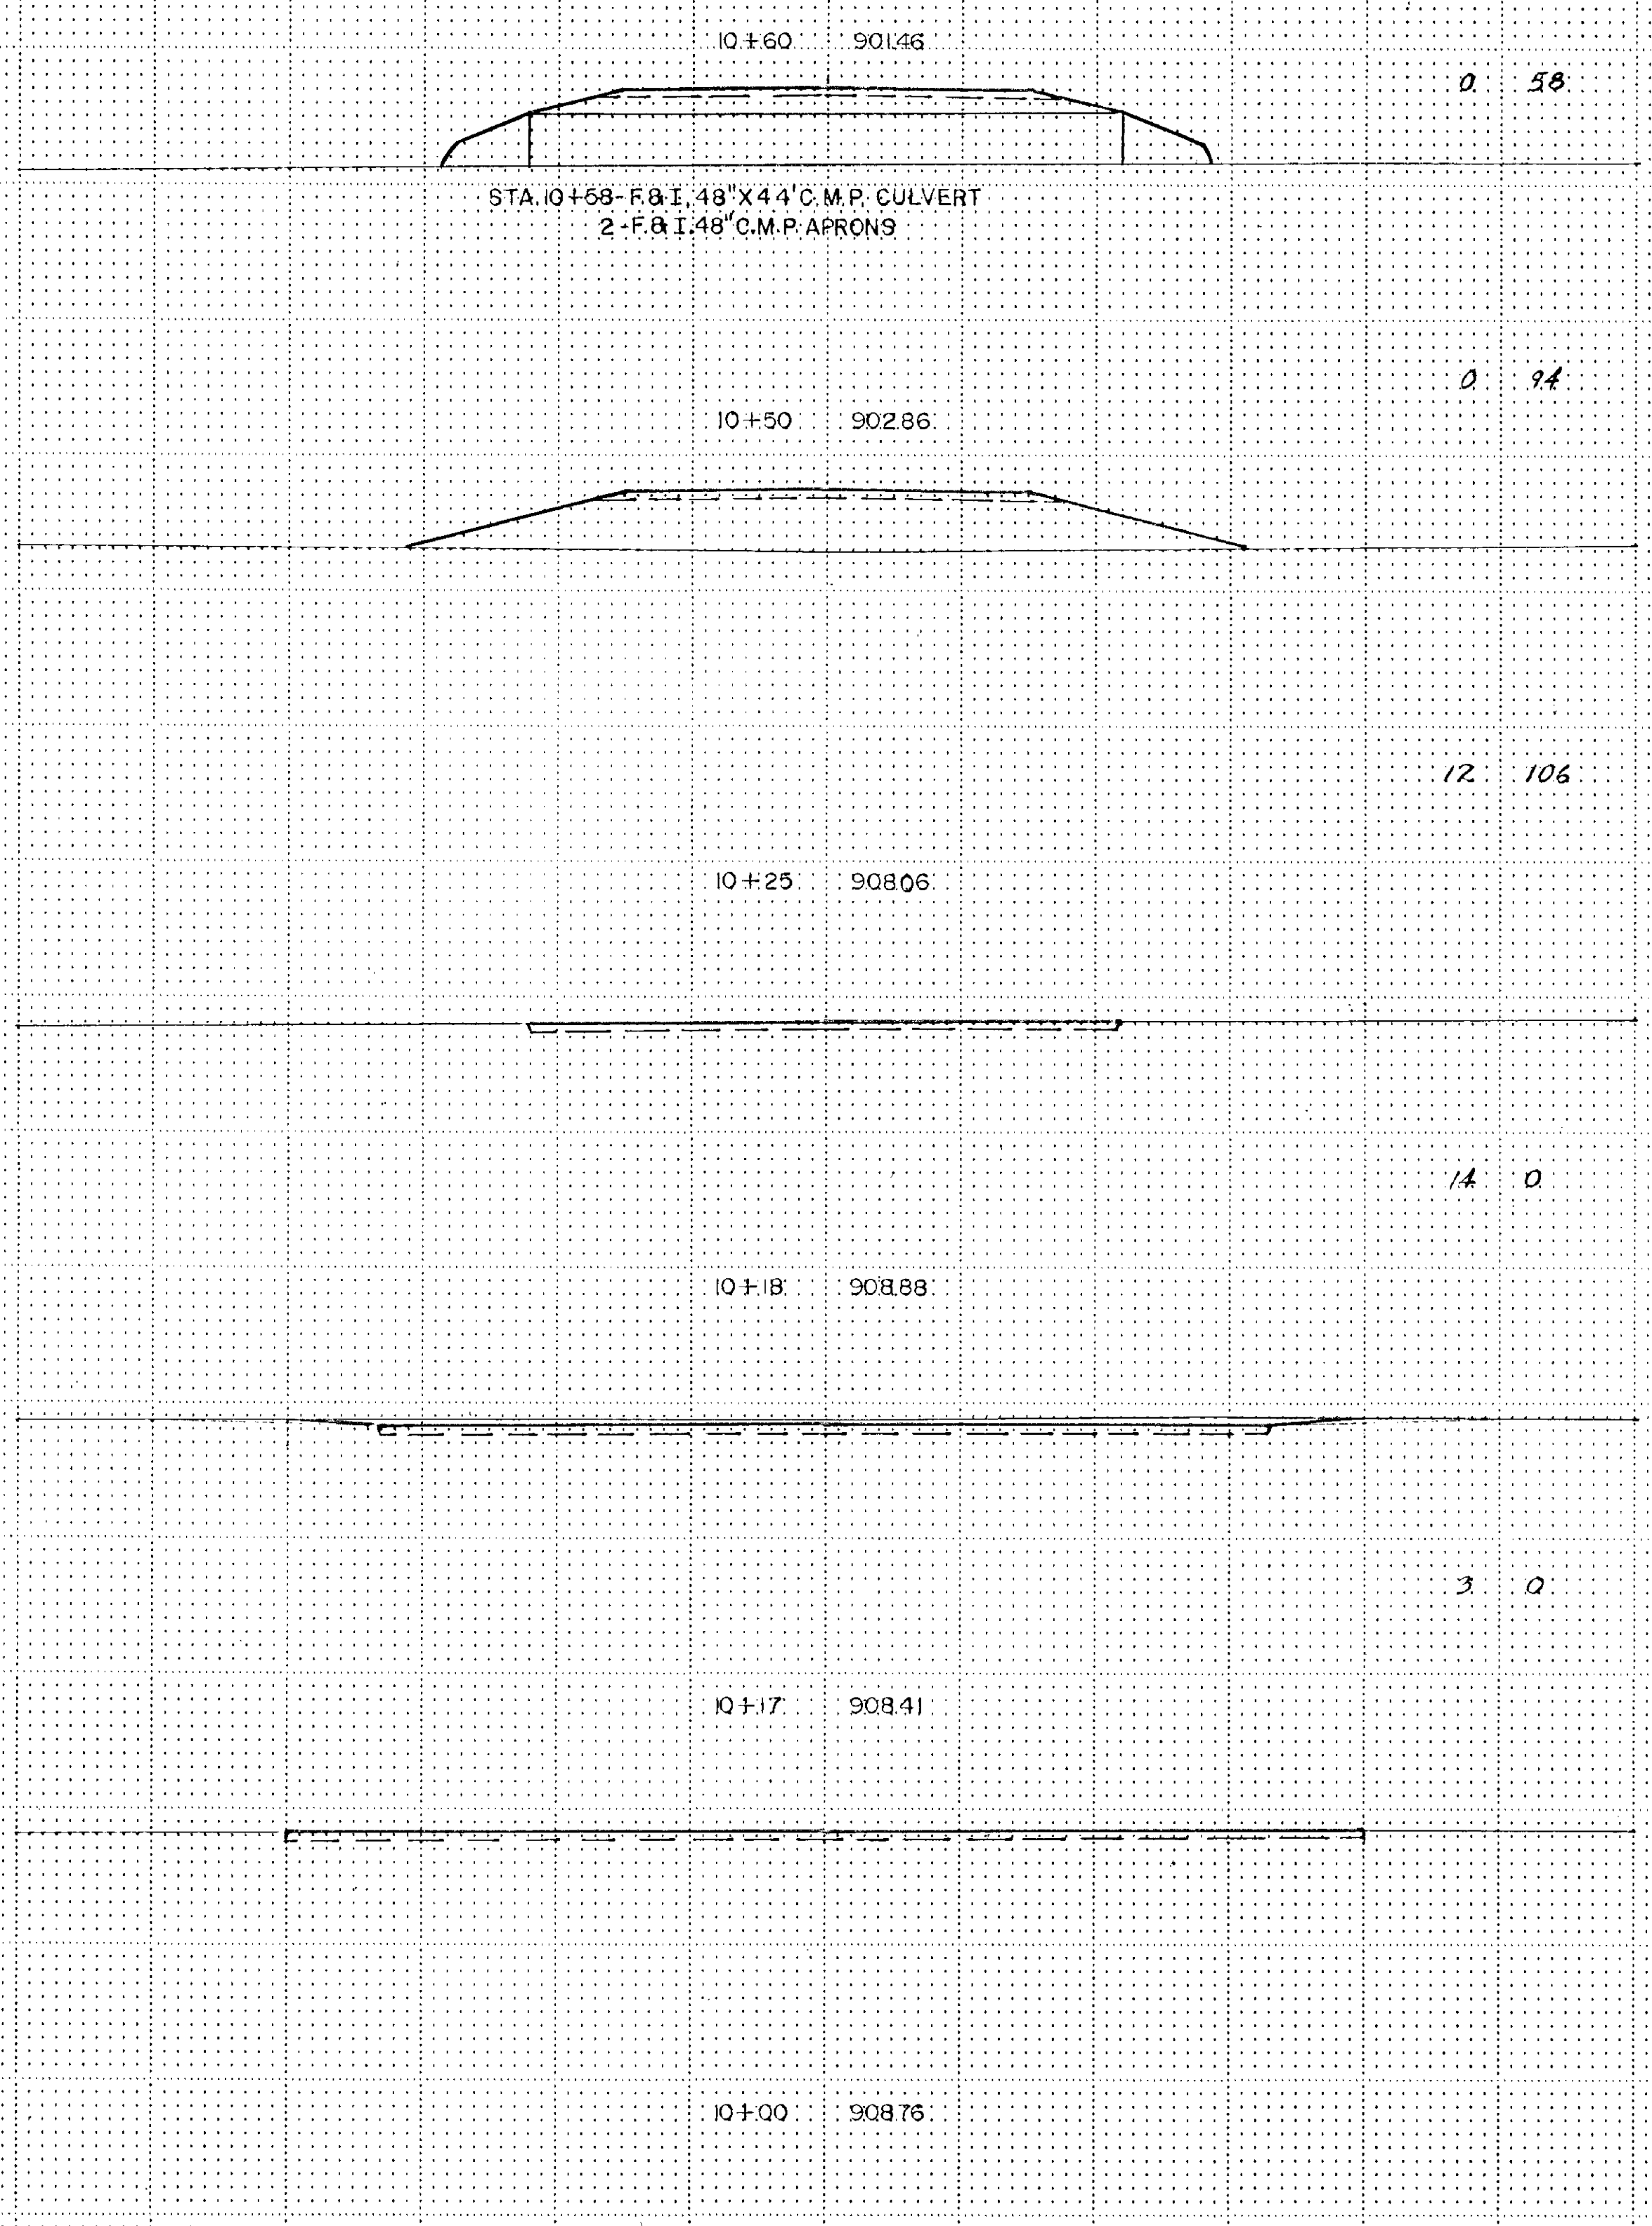

RENDOVA STE-ALIGN.

ILLUSTRATION COURTESY OF THE ARMY

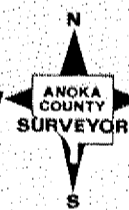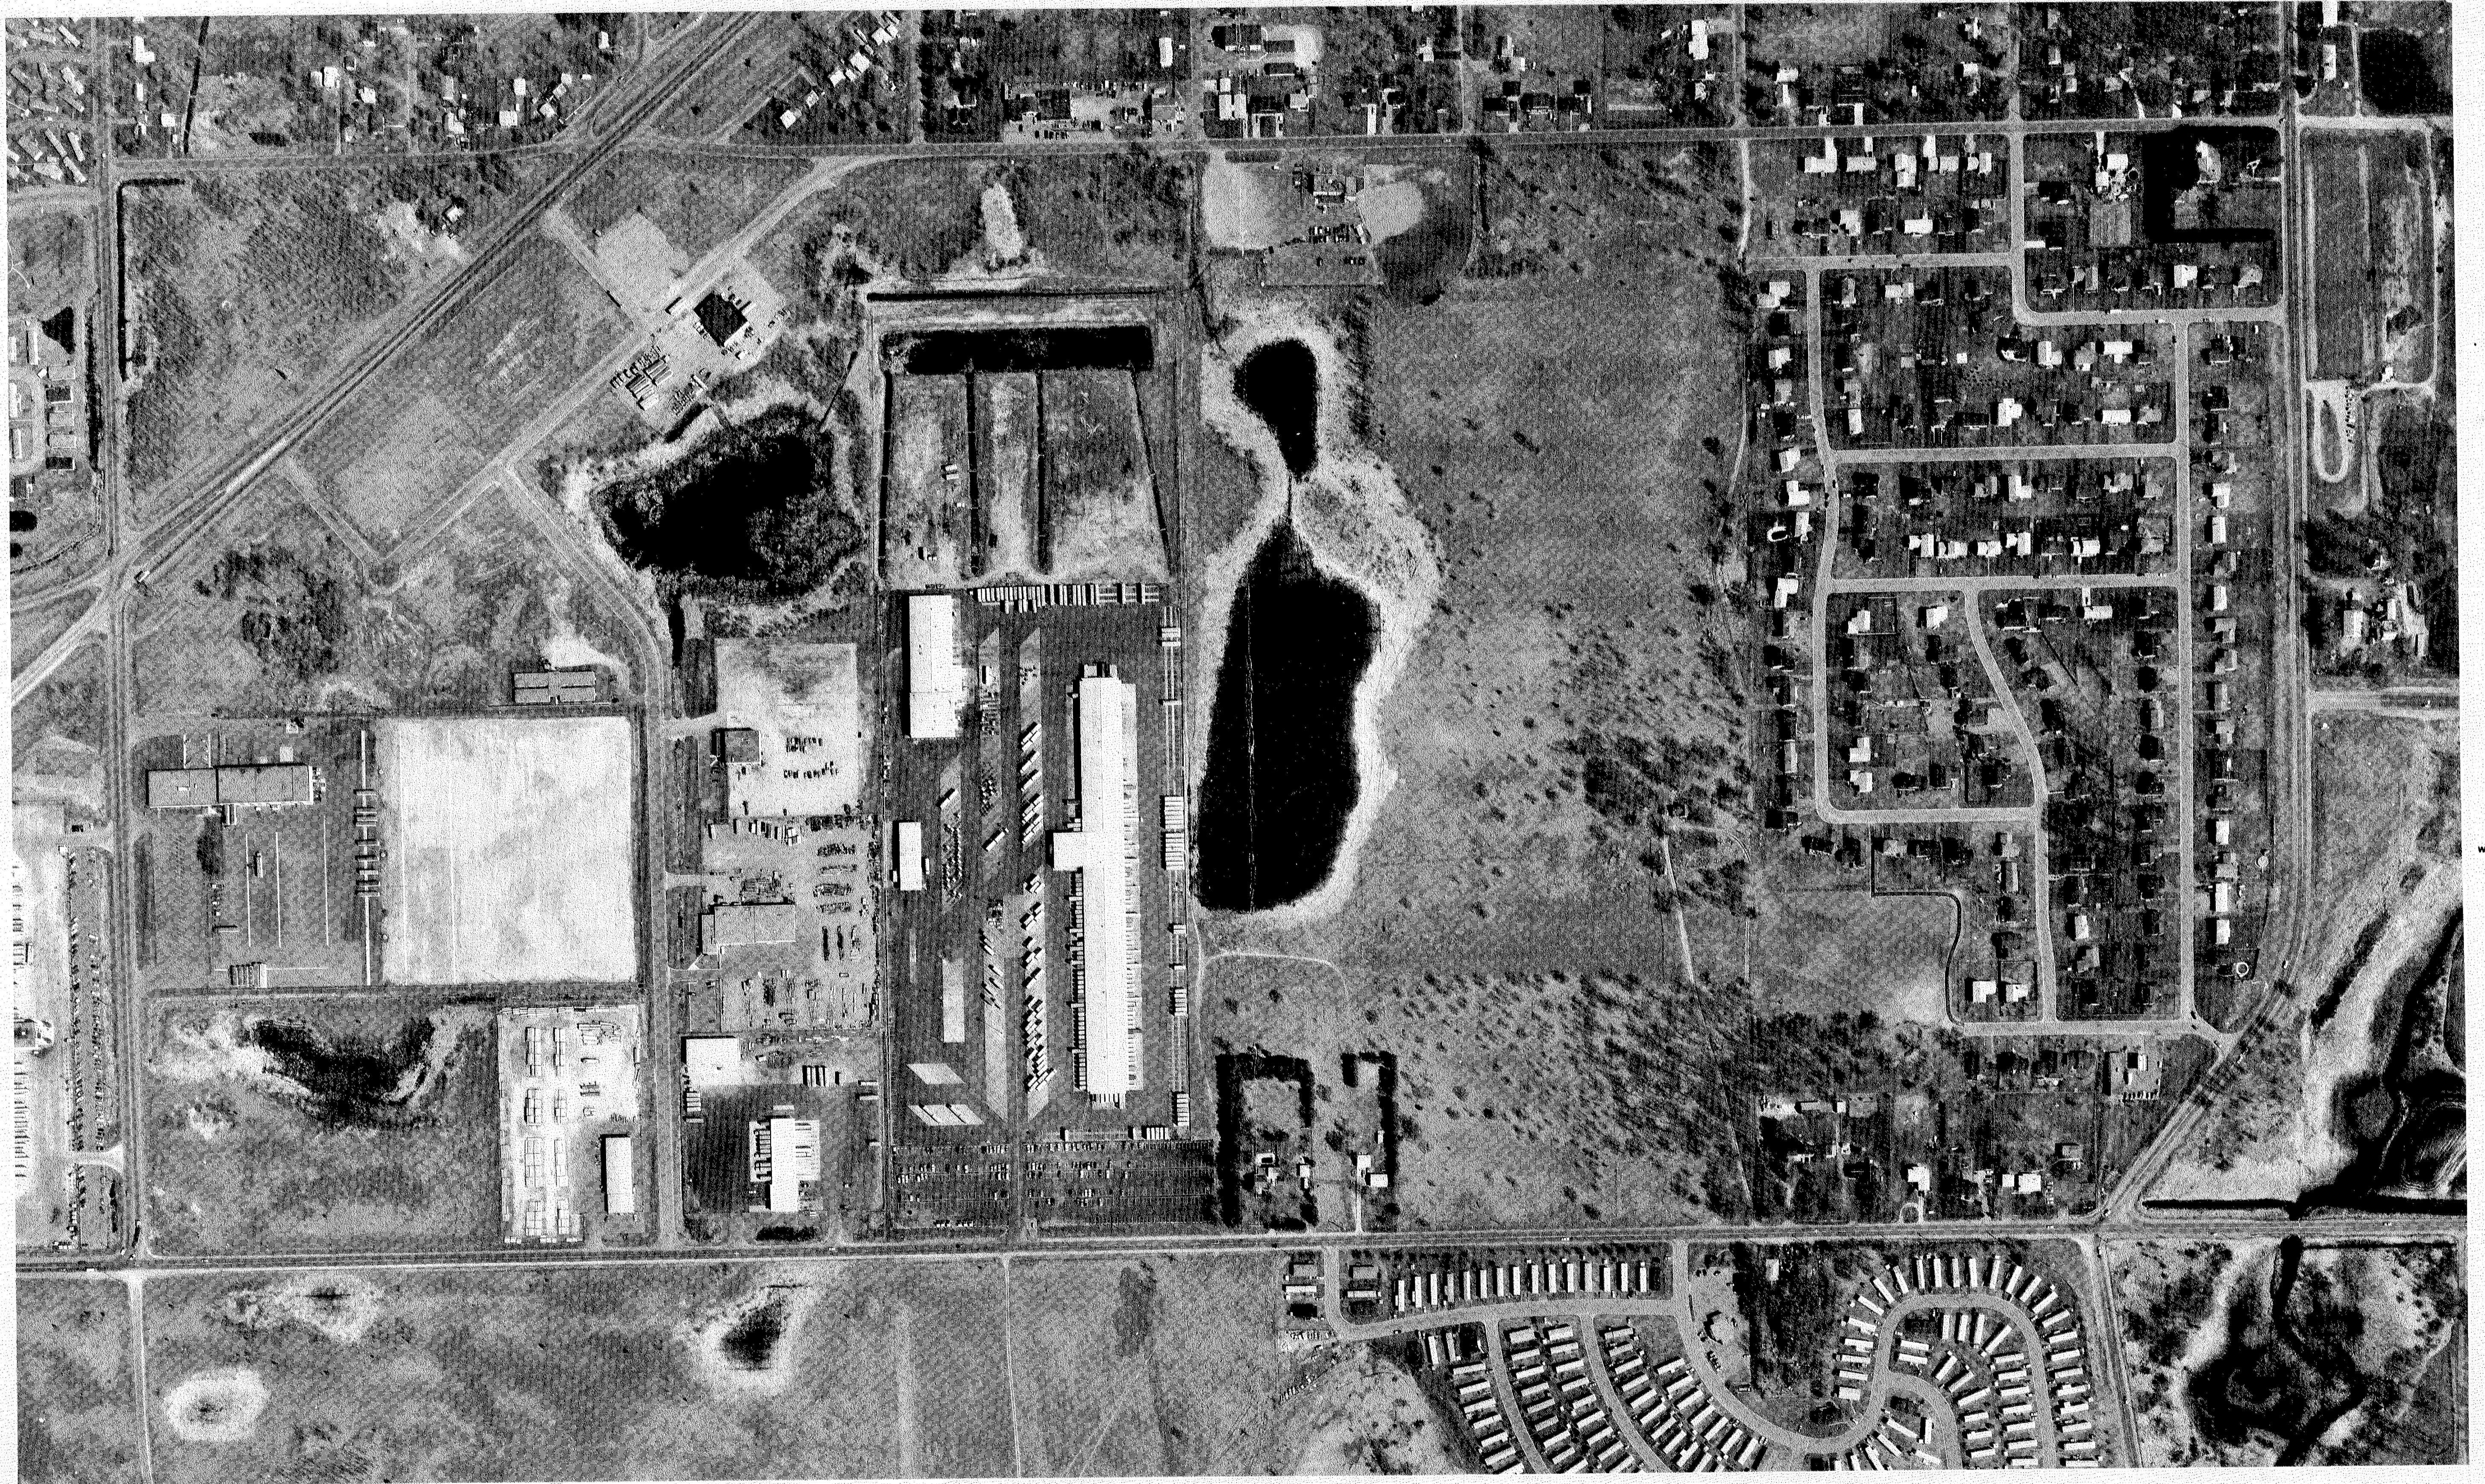

APPROX  
SCALE  
1"=200'