
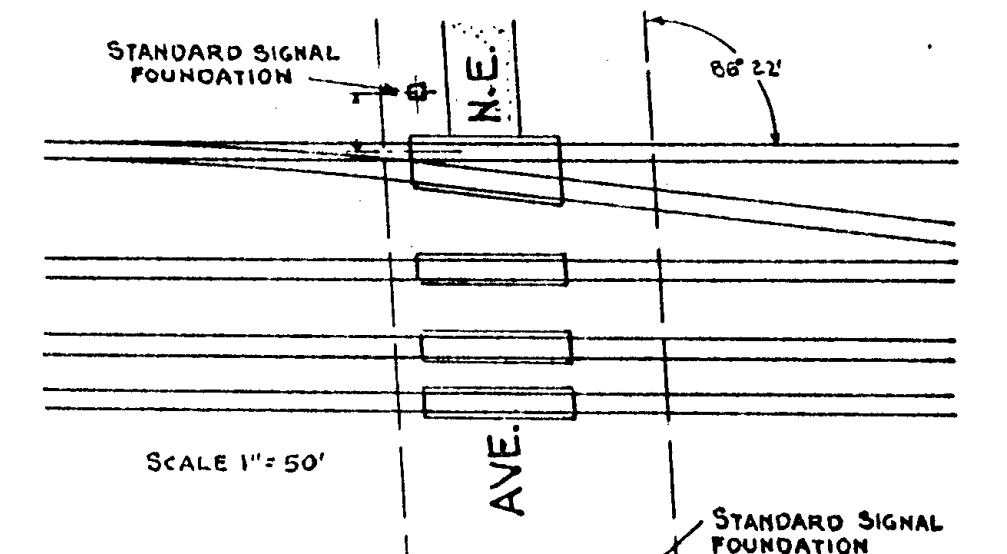


FED. ROAD DIST. NO.	STATE	FED. AID PROJ. NO.	SHEET NO.	TOTAL SHEETS
4	MINN.	F.A. 5-1974	5	9

PROFILE PLAN OF N.P.R.Y.  
ELEVATION BASE OF RAIL  
SCALE: { HORIZONTAL 1"=100'  
VERTICAL 1"=10'

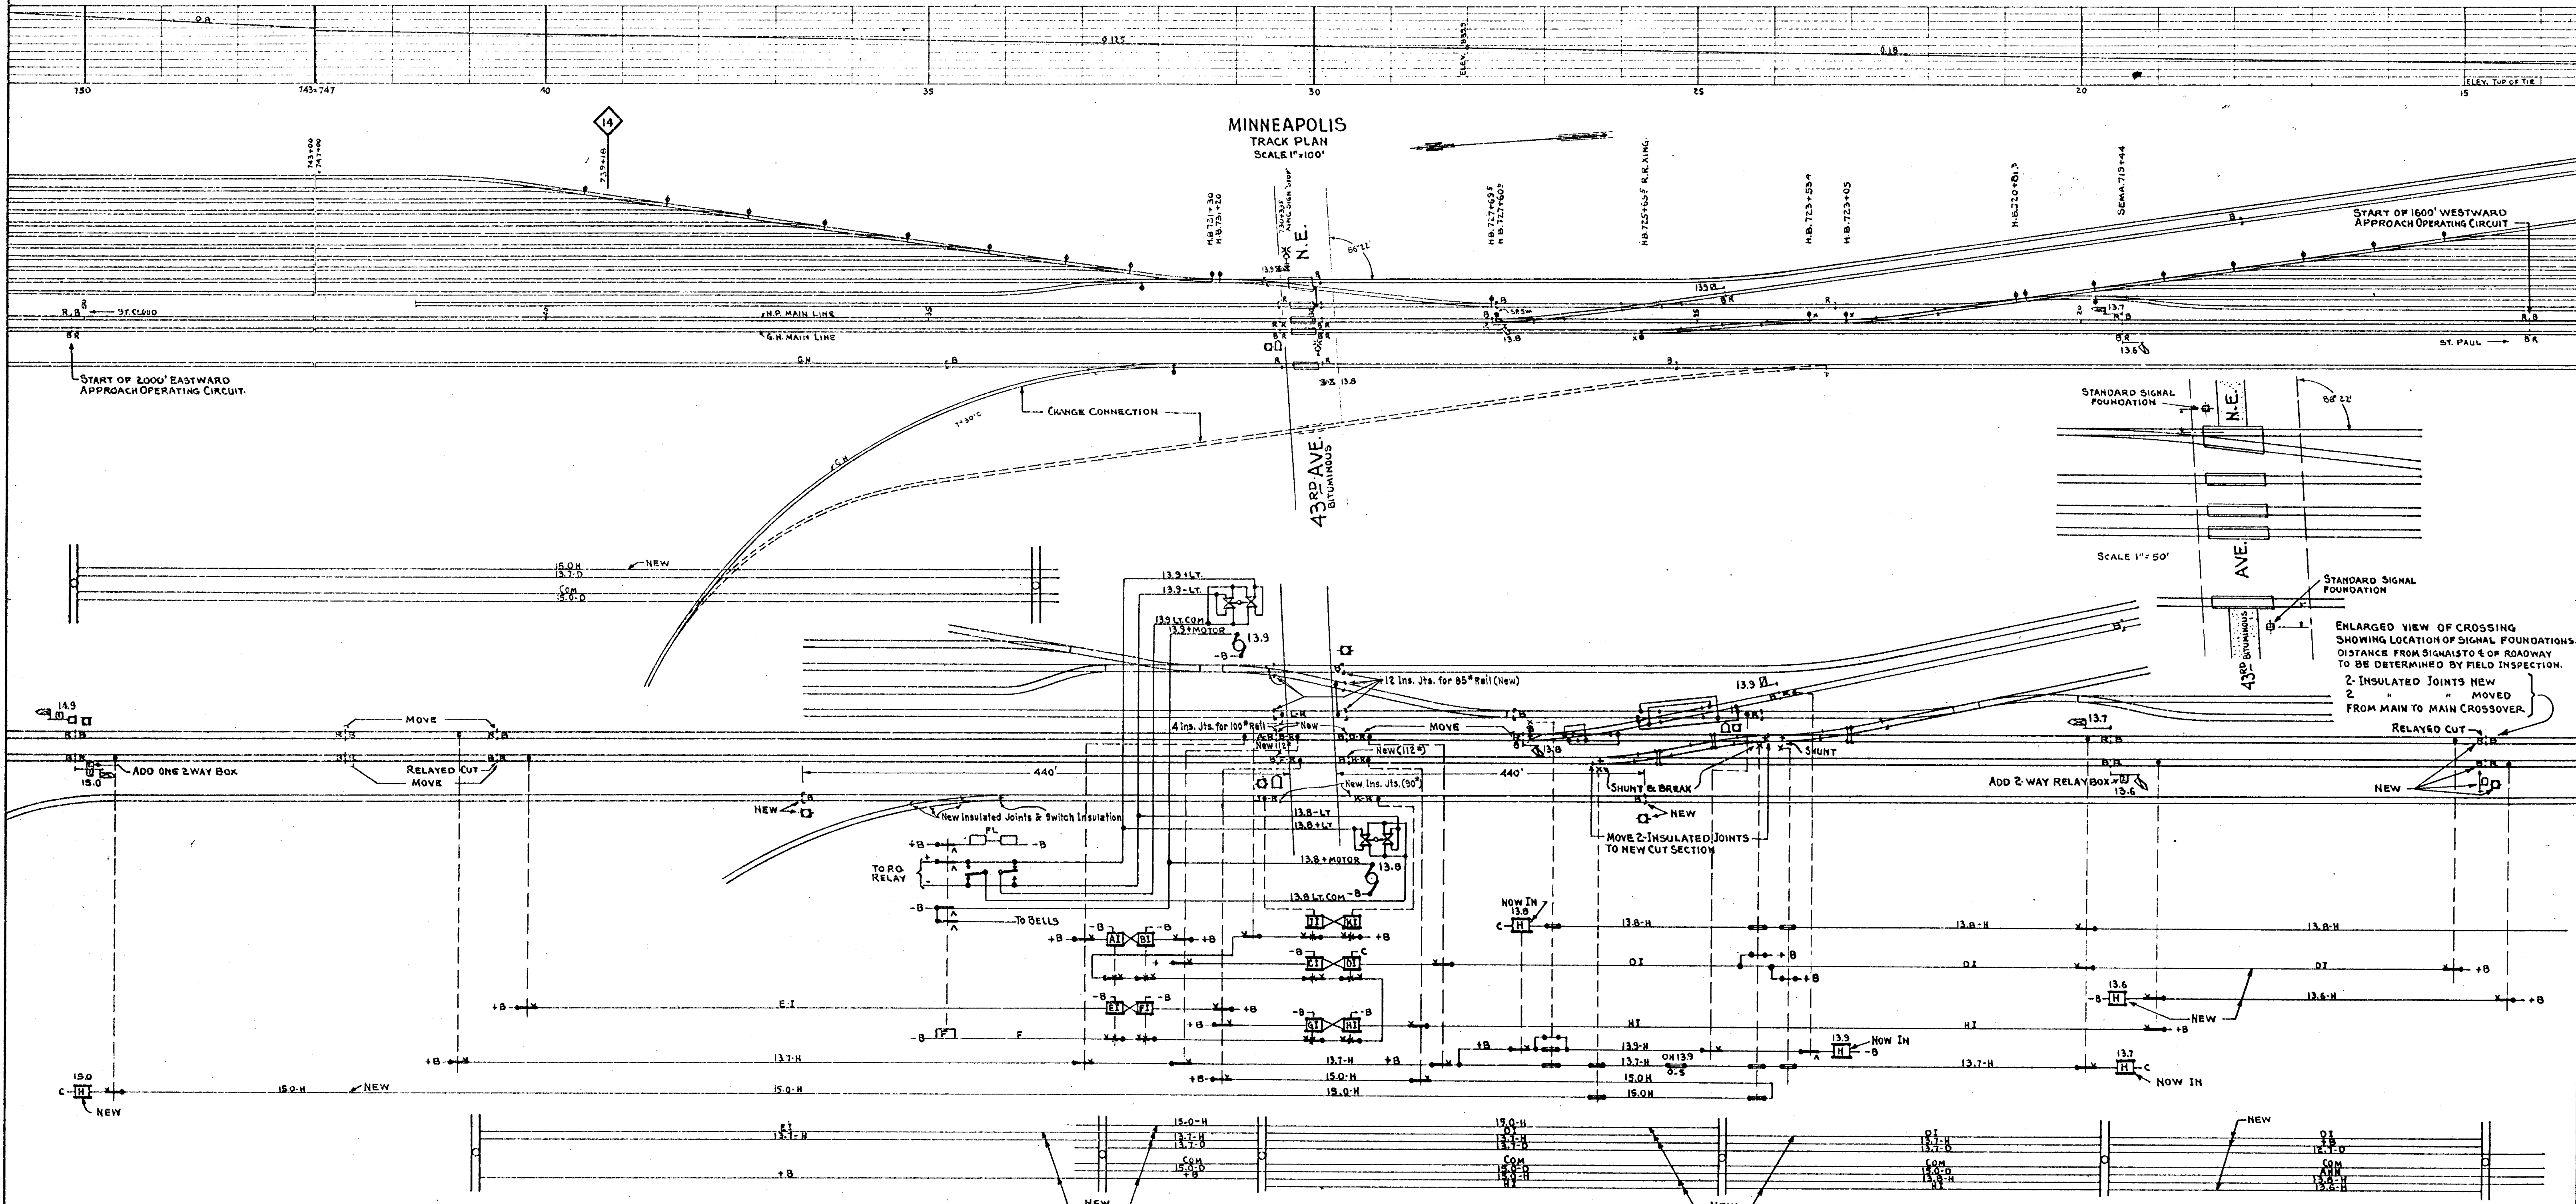

ENLARGED VIEW OF CROSSING SHOWING LOCATION OF SIGNAL FOUNDATIONS. DISTANCE FROM SIGNALS TO E.O. OF ROADWAY TO BE DETERMINED BY FIELD INSPECTION.  
2-INSULATED JOINTS NEW  
2 " " MOVED FROM MAIN TO MAIN CROSSOVER.  
RELAYED CUT

→ INTERLOCKING RELAY CONTACTS MADE WITH ARMATURE IN THE HOOK.  
ALL APPARATUS AT THIS CROSSING NEW.

43RD. AVE. N.E.  
North of Minneapolis  
Northern Pacific & Great Northern Railways