


B.M. ELEV. 859.879
 STANDARD DISC 0205-K
 IN MED. NO. CURB LINE 64TH AVE. N.E.

COMMERCIAL

NOTE:
 C.L. OF SURVEY IS 3.0' LT. OF INP. C.L. MISSISSIPPI ST.
 ALL DESCRIPTIONS ARE MEASURED FROM C.L. OF MISSISSIPPI ST.

C.N.B. T.H. 47 P.O.T. 367+46.19 =
 C.MISSISSIPPI ST. P.O.T. 28+90.45

SCALE 1" = 50'


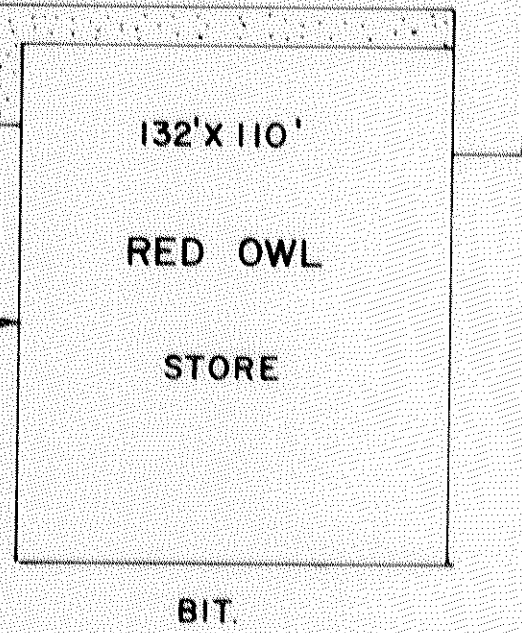


MISSISSIPPI STREET
 INPLACE ALIGNMENT AND TOPOGRAPHY

CONST. NOTES

- (1) CONST. PEDESTRIAN CURB RAMP (STD. PLATE NO. 7036) SEE DETAIL ON SHEET NO.5.
- (2) 8" DRIVEWAY PAVEMENT (STD. PLATE NO. 7035)
- (3) SEE LAYOUT AT RT.
- (4) C2-I JOINTS SHALL LINE UP WITH THE INPLACE JOINTS
- (5) 50' TRANS. B624 C.B.G. TO B636 C.B.G. PAID FOR AS B624 C.B.G.
- (6) 7.5:1 TAPER, STA. 31+25 TO STA. 32+30 (12' TO 2').

CONCRETE SURFACE
RT. STA. 26+68 TO STA. 27+86

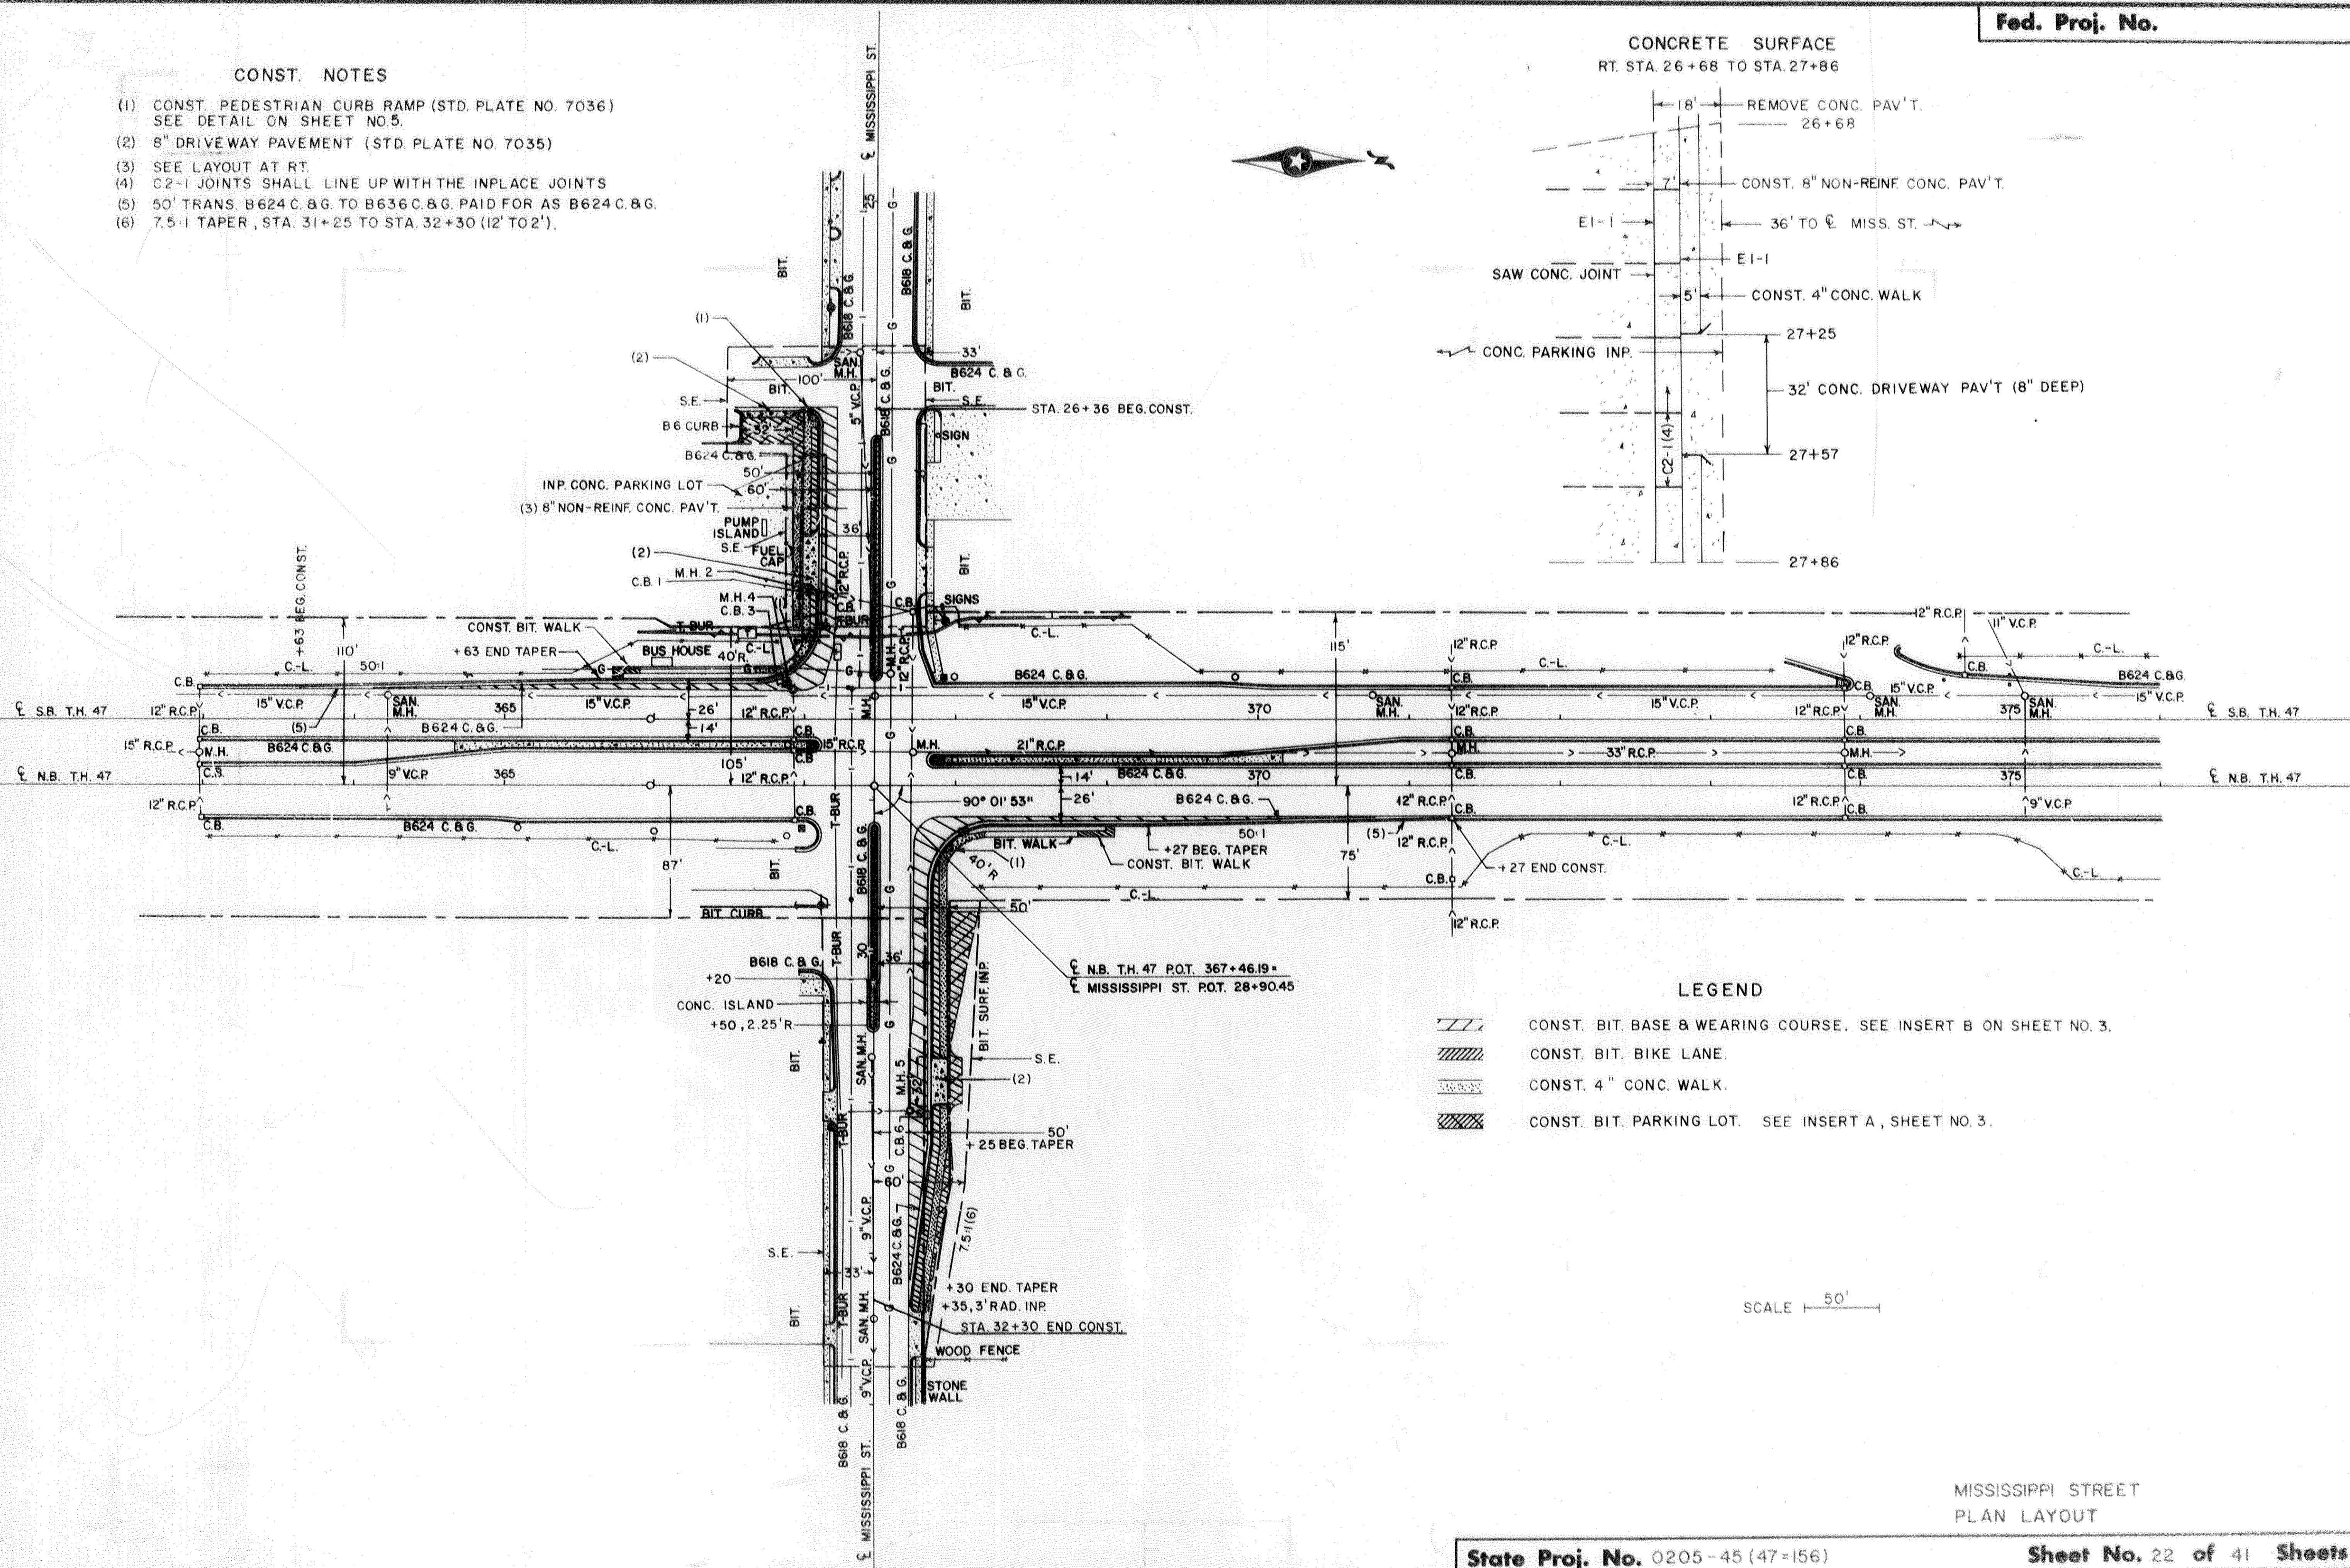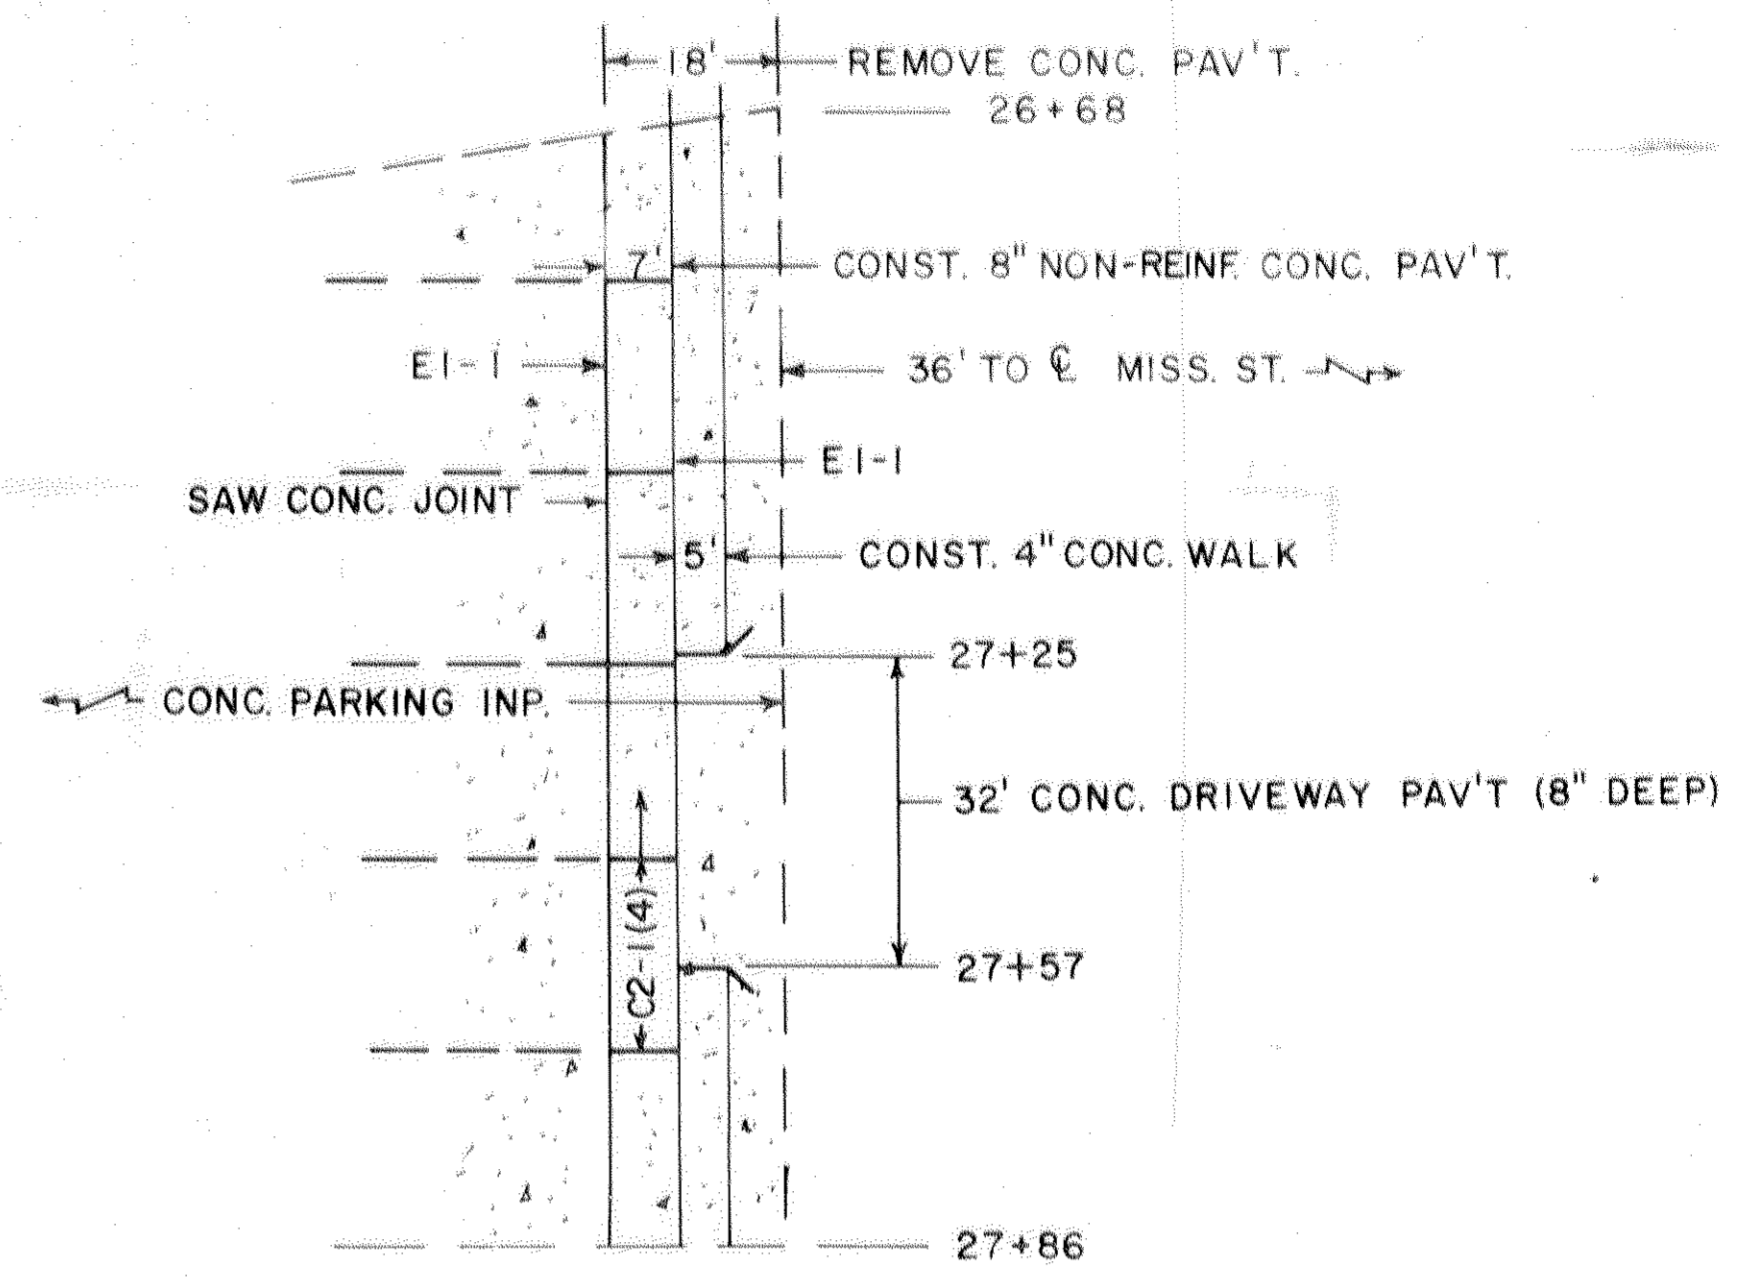

LEGEND

- CONST. BIT. BASE & WEARING COURSE. SEE INSERT B ON SHEET NO. 3.
- CONST. BIT. BIKE LANE.
- CONST. 4" CONC. WALK.
- CONST. BIT. PARKING LOT. SEE INSERT A, SHEET NO. 3.

SCALE 50'

MISSISSIPPI STREET
PLAN LAYOUT