

COON RAPIDS BLVD.

FLINTWOOD

93RD AVE. NW.

ST. NW.

CREEK

PLEASURE

OFFICE


OFFICE

RESTAURANT



INSTALL 5' WIDE PED. RAMPS

INSTALL 5' WIDE PED. RAMPS

INSTALL 8' WIDE PED. RAMPS

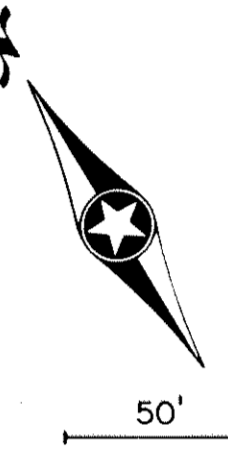

PRELIMINARY
 PRINTED
 MAY - 8 1984
 DRAWING

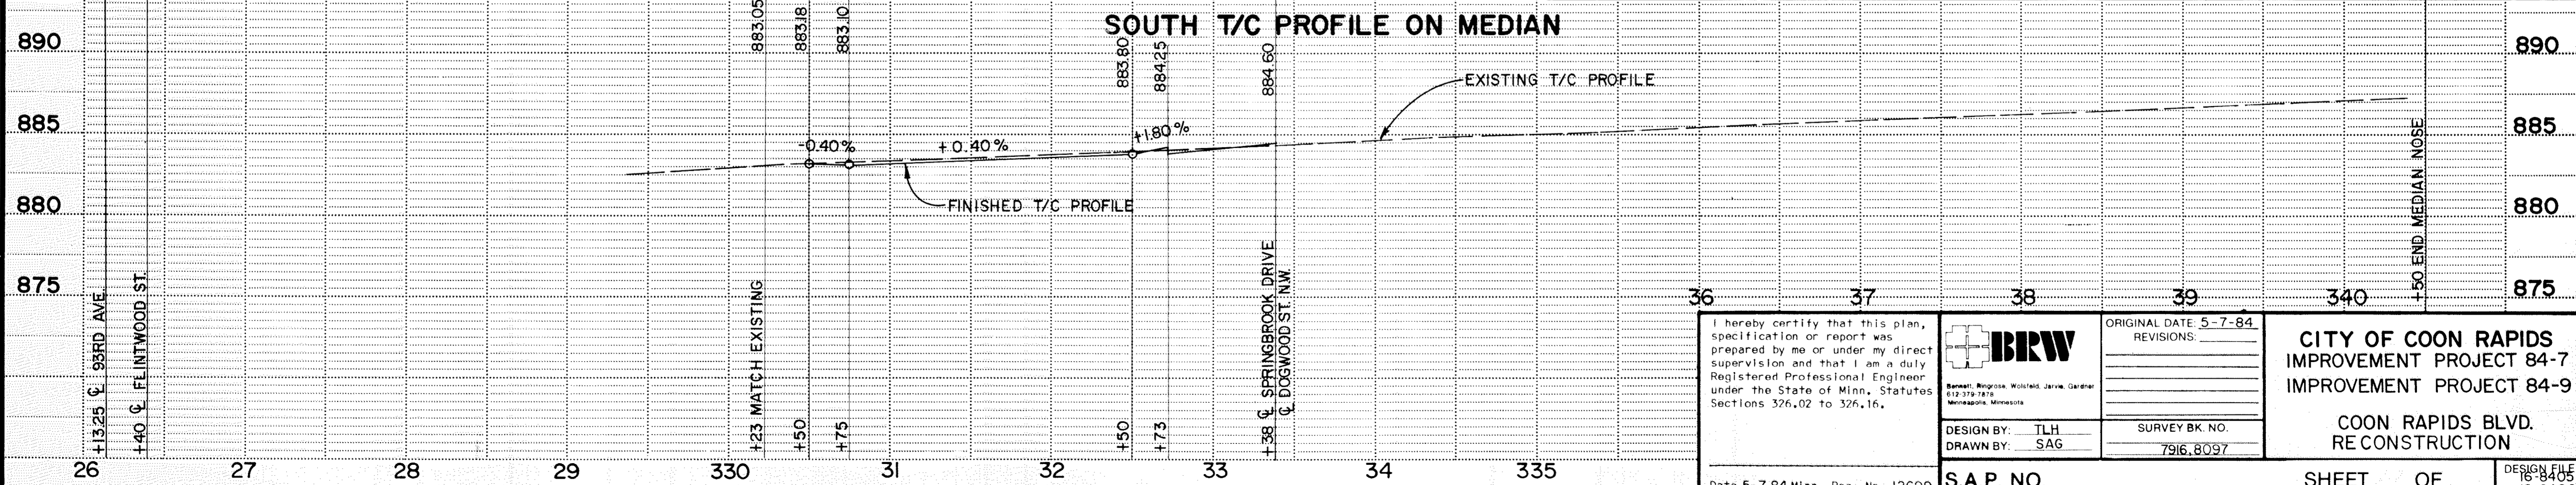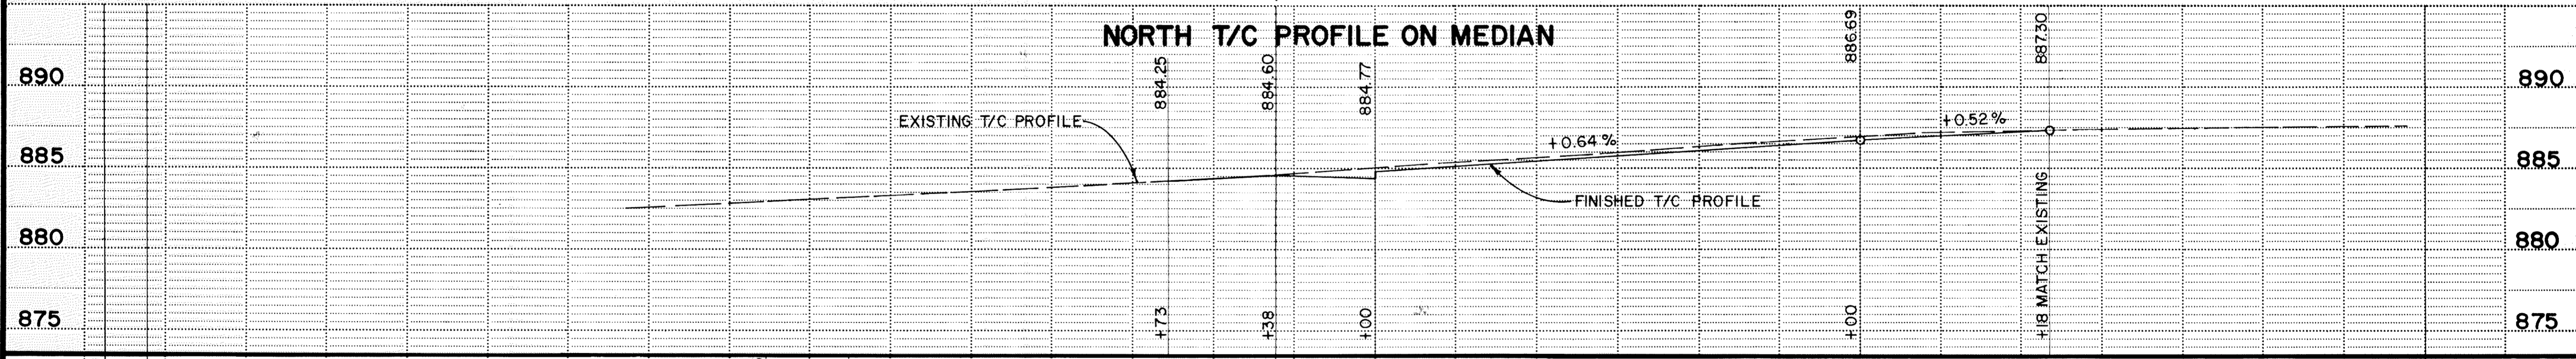

I hereby certify that this plan, specification or report was prepared by me or under my direct supervision and that I am a duly Registered Professional Engineer under the State of Minn. Statutes Sections 326.02 to 326.16.



ORIGINAL DATE 5-7-84
 REVISIONS:
 SURVEY BK. NO. 7916.8097

CITY OF COON RAPIDS
 IMPROVEMENT PROJECT 84-7
 IMPROVEMENT PROJECT 84-9
 COON RAPIDS BLVD.
 RECONSTRUCTION

DESIGN BY: TLH
 DRAWN BY: SAG

S.A.P. NO.

SHEET ___ OF ___

Date 5-7-84 Minn. Reg. No. 12699

DESIGN FILE No 16-8406